



**ROAD TRAFFIC REGULATION ACT 1984 – SECTIONS 64 AND 65  
AUTHORISATION OF TRAFFIC SIGNS AND SPECIAL DIRECTIONS**

The Secretary of State for Transport, in exercise of his powers under Sections 64 and 65 of the Road Traffic Regulation Act 1984 and of all other powers enabling him in that behalf, for the purpose of informing road users of disabled parking bays in Exeter city centre, Exeter, Devon, hereby:-

1. authorises the erection at suitable locations within the area highlighted in red shading on the attached plan numbered GT50/035/0036-1 of a traffic sign (hereinafter referred to as “the authorised sign”) conforming as to size, colour and character with that shown on the attached drawing numbered GT50/035/0036-2 save that references to the time of day or the time limit may be varied or omitted and a reference to day of the week may be added as appropriate; and
2. directs that, notwithstanding the provisions of Direction 25(1) of the Traffic Signs General Directions 2002 (Part II of SI 2002/3113) the authorised sign may be placed in conjunction with the road markings to diagrams 1028.3, 1032 and 1033 in Schedule 6 to the Traffic Signs Regulations 2002 (Part I of SI 2002/3113, “the 2002 Regulations”); and
3. directs that it is a condition of this authorisation that the authorised sign may be placed only to indicate the effect of a corresponding Traffic Regulation Order; and



Department  
for Transport


GT50/035/0036

4. directs, without prejudice to any statutory provision to the like effect, that it is a condition of this authorisation that the placing of the authorised sign at or near the said site shall continue to have effect only until such day as may be appointed by one month's notice given by the Secretary of State in writing to the traffic authority for the removal or alteration of the authorised sign and the authorised marking and on that day the said authorisation shall, without prejudice to the giving of any further authorisation or direction, cease to have effect.


The provisions of Regulations 12, 18 and 19 of the 2002 Regulations shall apply to the authorised sign in the same manner as they apply to the sign shown in diagram 661A in Schedule 2 to those Regulations.


Dated 23 January ..... 2013

Signed by authority of the Secretary of State

 

A Delegated Official of the Department for Transport

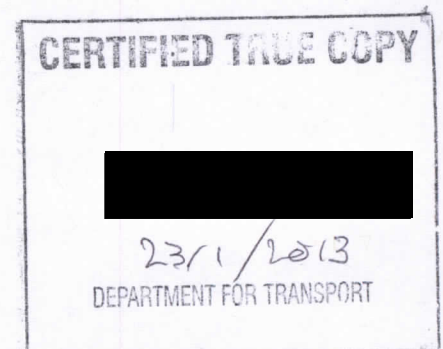

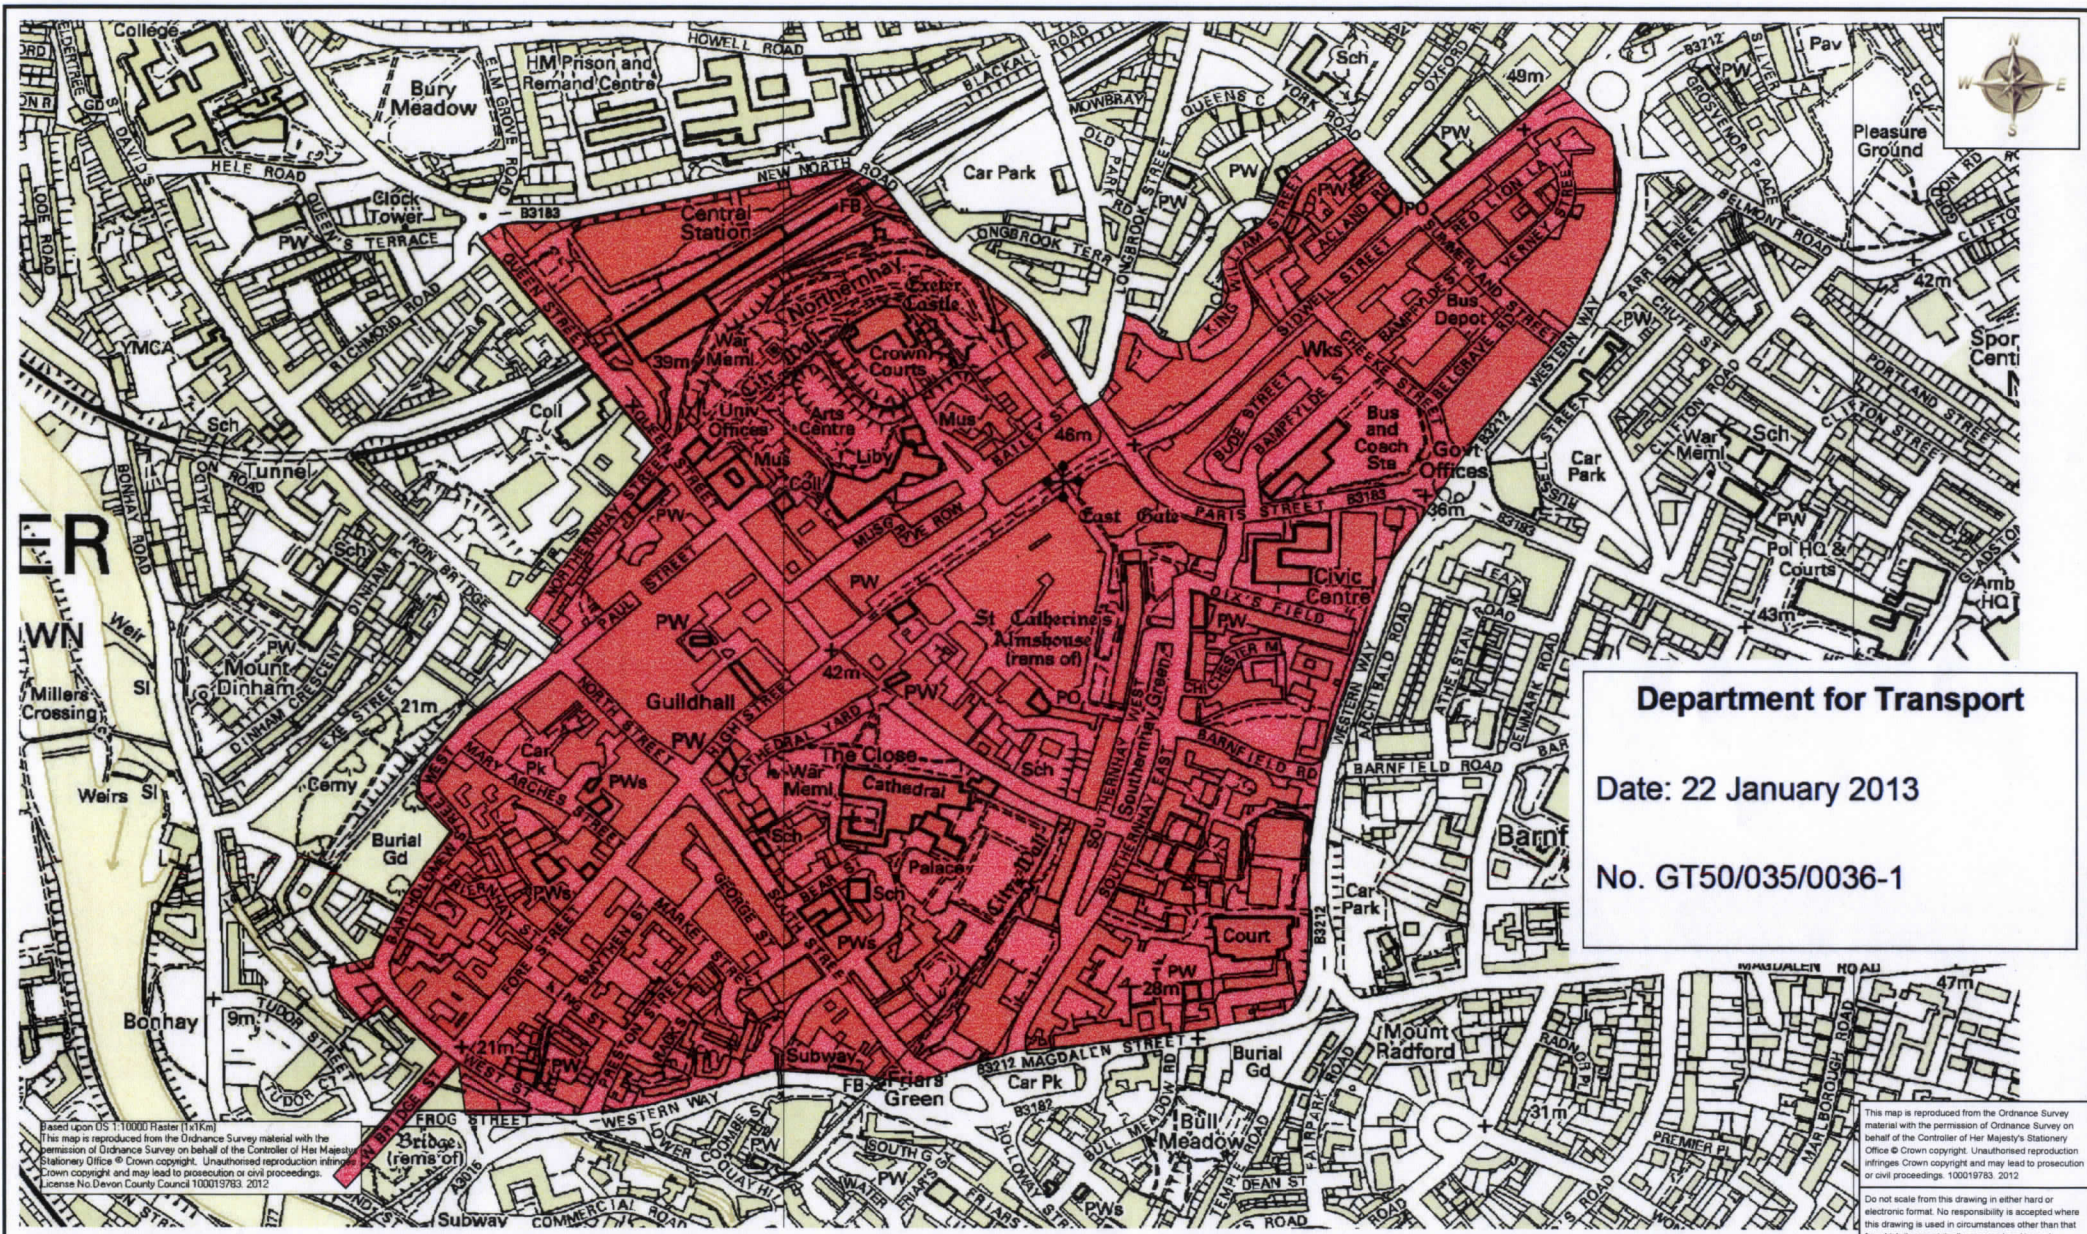

**Department for Transport**  
 Date: 22 January 2013  
 No. GT50/035/0036-1

Based upon OS 1:10000 raster (1:1) (K)M  
 This map is reproduced from the Ordnance Survey material with the permission of Ordnance Survey on behalf of the Controller of Her Majesty's Stationery Office © Crown copyright. Unauthorised reproduction infringes Crown copyright and may lead to prosecution or civil proceedings. License No Devon County Council 100019783, 2012

This map is reproduced from the Ordnance Survey material with the permission of Ordnance Survey on behalf of the Controller of Her Majesty's Stationery Office © Crown copyright. Unauthorised reproduction infringes Crown copyright and may lead to prosecution or civil proceedings. 100019783, 2012  
 Do not scale from this drawing in either hard or electronic format. No responsibility is accepted where this drawing is used in circumstances other than that for which it was originally prepared and issued.

**Devon County Council**  
 Lester Wilmington  
 Head of Highways Management  
 TRAFFIC ORDERS & POLICY TEAM  
 DEVON COUNTY COUNCIL  
 HIGHWAY MANAGEMENT  
 PO BOX 484  
 NEWTON ABBOT  
 TQ12 9GL  
 Telephone 0845 155 1004

SCHEME	DISABLED PARKING BAYS	
DRAWING	EXTENT OF EXETER CITY CENTRE PARKING RESTRICTIONS	
drawn by	JPB	scale NTS
date	04-Jan-2013	O.S.Ref 292195,92795
drawing number	ENV3997/AUTH/1 (A)	



ORDER No:

SCHEME:

Disabled Parking  
Exeter City Centre

Road Number:  
Road Name:

Sign Ref:  
Diag. No: 661A v

Dimensions (mm):  
Width: 319, Height: 449

x-Height: 20 Area: 0.14 sq m

Colours:

black on white

**Department for Transport**

Date: 22 January 2013

No. GT50/035/0036-2

Reflectivity Class: 1

DEVON COUNTY COUNCIL  
HIGHWAYS & TRAFFIC  
MANAGEMENT  
TRAFFIC ORDERS AND POLICY

Drawing No:  
Sheet No: 1 of 1  
Scale 1:3

FILE: Disabled Parking BLOCK: DisBay

N.B. The colour reference number does NOT  
form part of the sign

NO REPRODUCTION WITHOUT WRITTEN PERMISSION

SignPlot v2.80aDv