



ROAD TRAFFIC REGULATION ACT 1984 – SECTIONS 64 AND 65
AUTHORISATION OF TRAFFIC SIGNS AND SPECIAL DIRECTIONS

The Secretary of State for Transport, in exercise of his powers under Sections 64 and 65 of the Road Traffic Regulation Act 1984, and of all other powers enabling him in that behalf, for the purpose of informing road users of an offside bus lane at Vaughan Way, Leicester, hereby:-

1. authorises the erection at or within 5 metres of the sites marked schematically on the attached plan numbered GT50/066/0017-1 of a traffic sign (hereinafter referred to as “the authorised sign A”) conforming as to size, colour and character with that shown at A on the attached drawing numbered GT50/066/0017-2; and
2. authorises the erection at or within 5 metres of the said sites of a traffic sign (hereinafter referred to as “the authorised sign B”) conforming as to size, colour and character with that shown at B on the said drawing; and
3. directs that, notwithstanding the provisions of Direction 18(3) of the Traffic Signs General Directions 2002 (Part II of SI 2002/3113, “the 2002 Directions”), the authorised sign A shall be used with the road marking to diagram 1010 in Schedule 6 to the Traffic Signs Regulations 2002 (Part I of SI 2002/3113 the 2002 Regulations, “the 2002 Regulations”); and
4. directs that, notwithstanding the provisions of Direction 18(3) of the 2002 Directions, the authorised sign B may be used in conjunction with the road markings shown in diagrams 1048 and 1049 in Schedule 6 to the 2002 Regulations; and
5. directs that it is a condition of this authorisation that the authorised signs A and B may be placed only to indicate the effect of a corresponding Traffic Regulation Order; and




6. directs, without prejudice to any statutory provision to the like effect, that it is a condition of this authorisation that the erection of the authorised signs A and B at or near the said sites shall continue to have effect only until such day as may be appointed by one month's notice given by the Secretary of State in writing to the traffic authority for the removal or alteration of the authorised signs A and B and on that day the said authorisation shall, without prejudice to the giving of any further authorisation or direction, cease to have effect; and


The provisions of Regulations 12, 18 and 19 of the 2002 Regulations shall apply to the authorised sign A in the same manner as they apply to the sign to diagram 958 in Schedule 5 to those Regulations.


The provisions of Regulations 12, 18 and 19 of the 2002 Regulations shall apply to the authorised sign B in the same manner as they apply to the sign to diagram 959 in Schedule 5 to those Regulations.

Dated 21 January 2013

 .....


A Delegated Official of the of the Department Transport

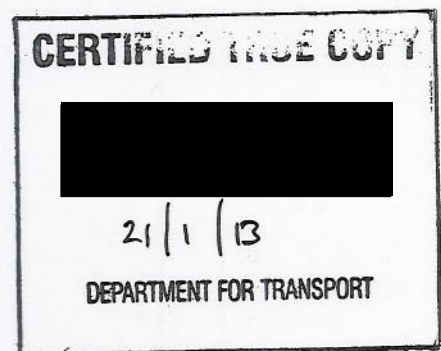

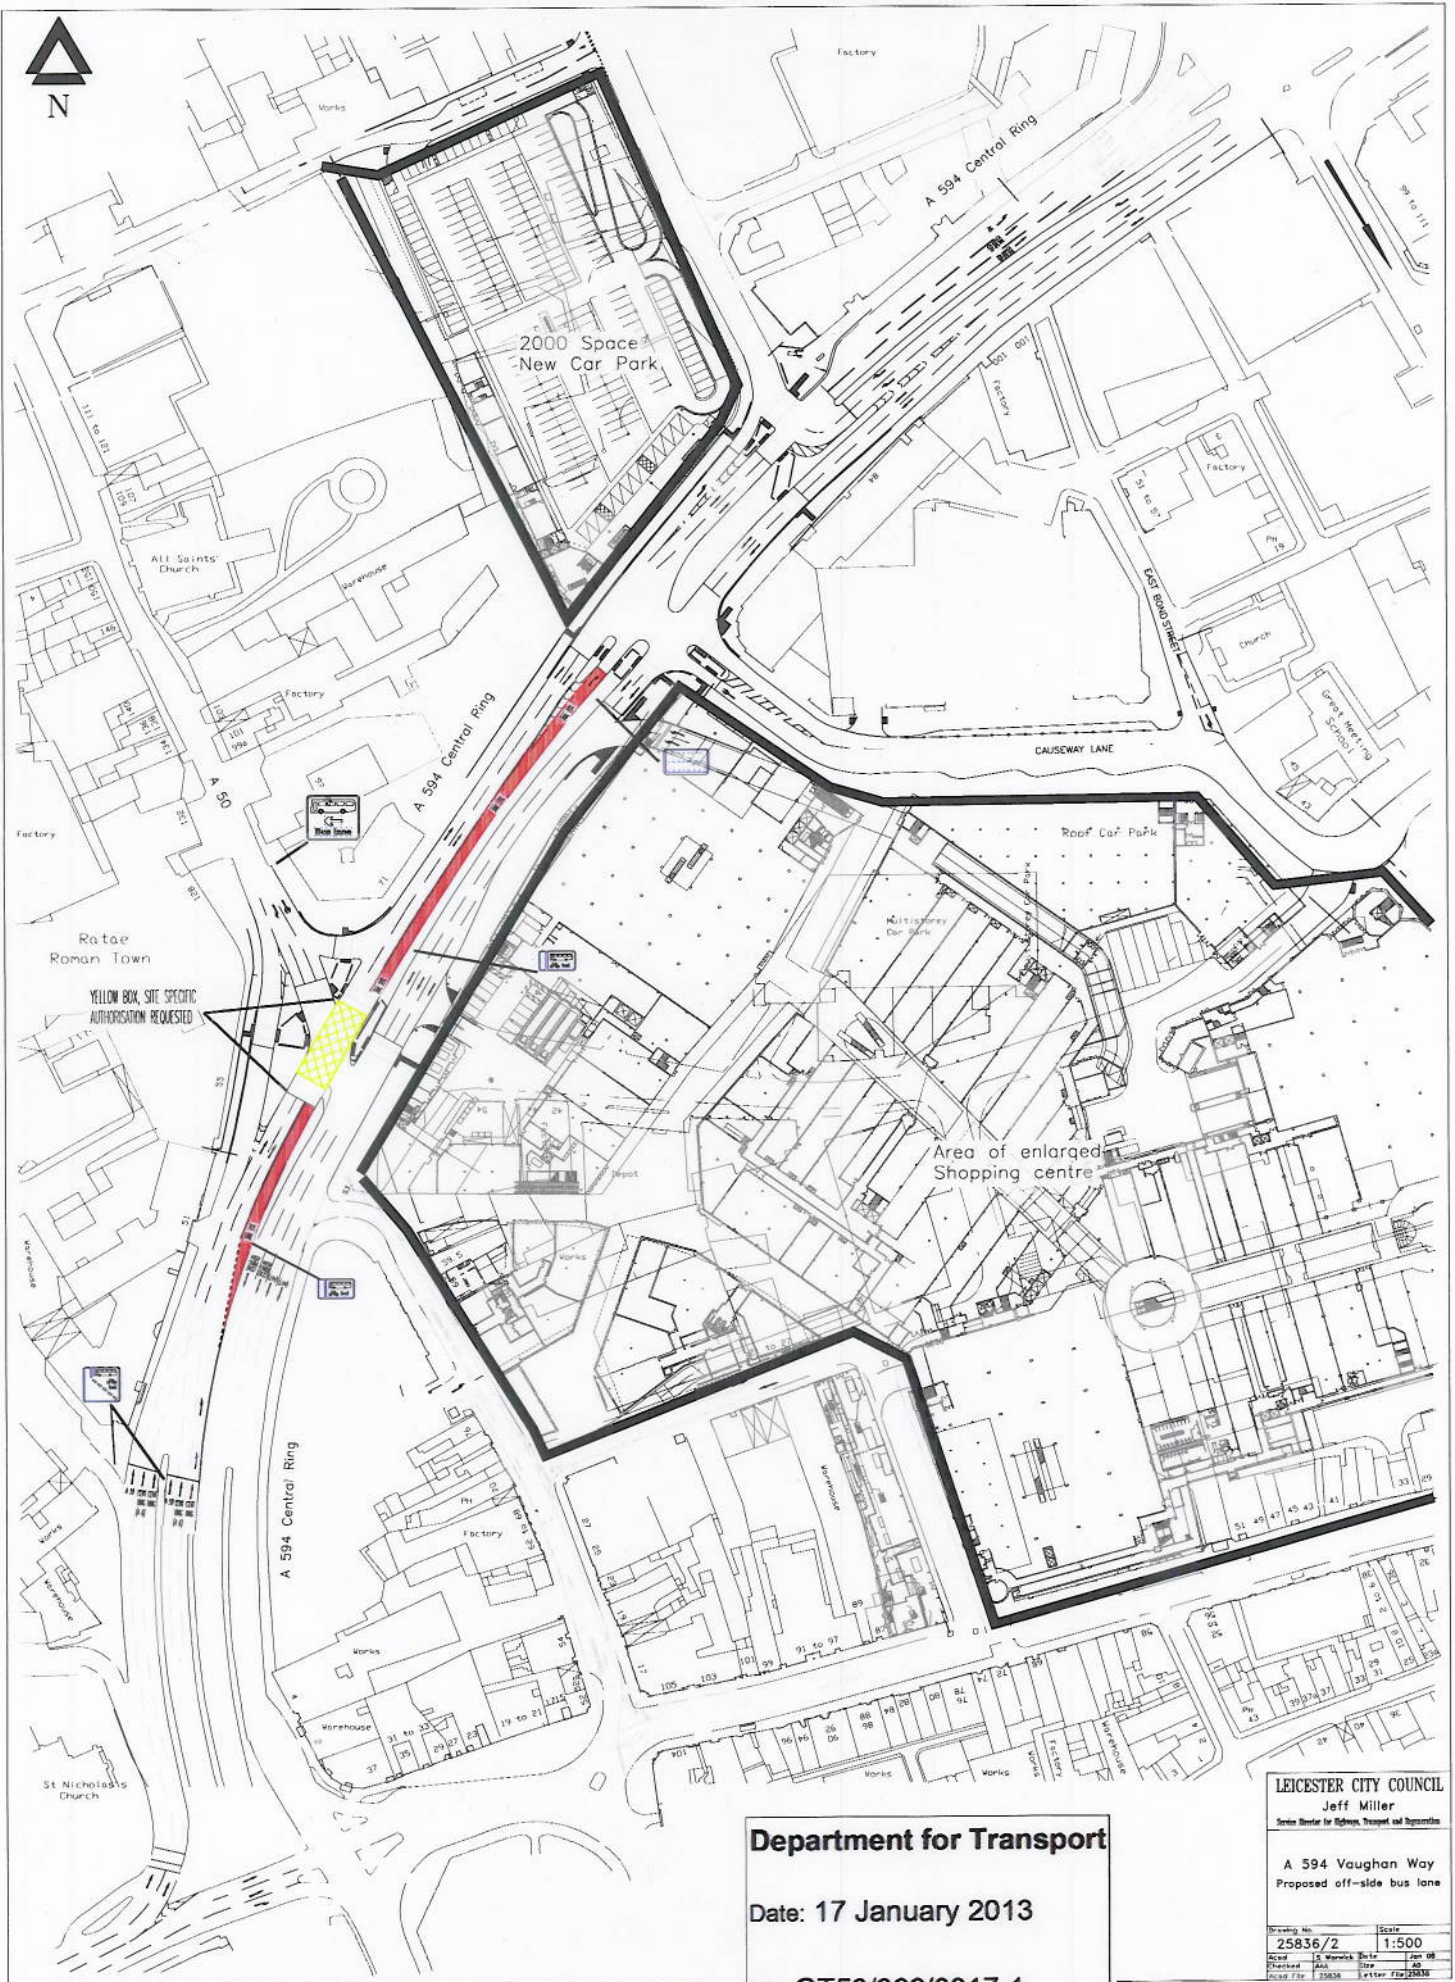

Department for Transport

Date: 17 January 2013

No. GT50/066/0017-1

LEICESTER CITY COUNCIL
Jeff Miller
Senior Director for Highway, Transport and Operations

A 594 Vaughan Way
Proposed off-side bus lane


Drawing No.	Scale
25836/2	1:500
Drawn By	15 Warwick
Checked By	15 Warwick
Date	Jan 08
Drawn File	25836
Letter File	25836

Department for Transport

Date: 17 January 2013


No. GT50/066/0017-2

A

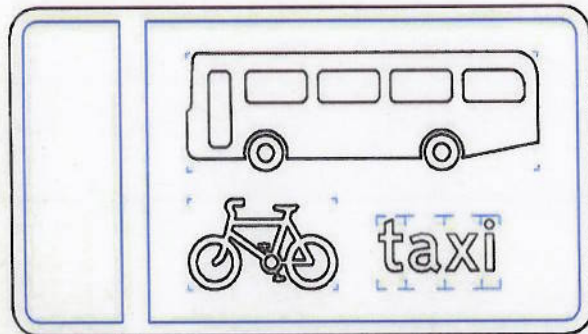

Scheme Ref. Proposed 959 var			
Sign	Ref. 958	x-height	60.0
Letter colour	WHITE	SIGN FACE	
Background	BLUE	Width	990mm
Border	WHITE	Height	540mm
Material	Class 2 (12899-1:2001)	Area	0.53sq.m

B

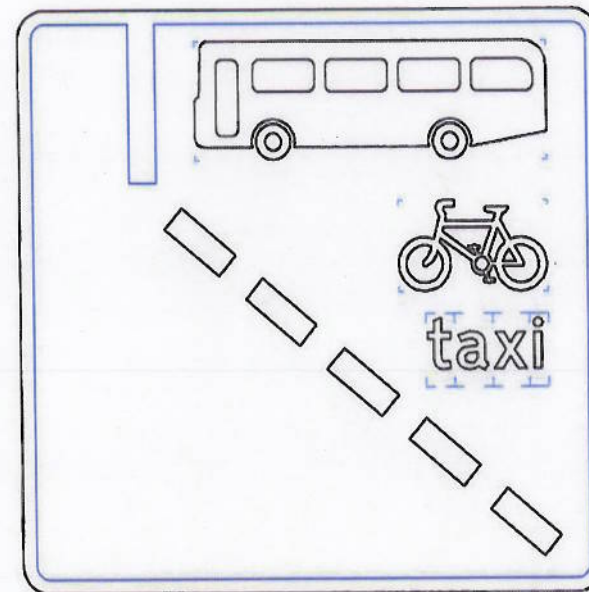

Scheme Ref. Proposed 958 Var			
Sign	Ref. sign auth 1	x-height	60.0
Letter colour	WHITE	SIGN FACE	
Background	BLUE	Width	990mm
Border	WHITE	Height	960mm
Material	Class 2 (12899-1:2001)	Area	0.95sq.m