



**ROAD TRAFFIC REGULATION ACT 1984 – SECTIONS 64 AND 65**  
**AUTHORISATION OF TRAFFIC SIGNS AND SPECIAL DIRECTIONS**

The Secretary of State for Transport, in exercise of his powers under Sections 64 and 65 of the Road Traffic Regulation Act 1984, and of all other powers enabling him in that behalf, for the purpose of informing road users of a part time bus stand in West Street Ryde where the Isle of Wight Council is the traffic authority, hereby:-

1. authorises the erection at or within 5 metres of the site shown schematically on the attached plan GT50/059/0010 -1 of a traffic sign (hereinafter referred to as the “the authorised sign”) conforming as to size, colour and character with that shown in the attached drawing numbered GT50/059/0010-2 save that references to a time limit, the time of the day, the day of the week, the month of the year or the time within which return is prohibited, may be added, varied or omitted; and
2. authorises the placing at or within 5 metres of the said site of a road marking (hereinafter referred to as “the authorised road marking”) shown in diagram 1028.3 in Schedule 6 to the Traffic Signs Regulations 2002 (Part I of SI 2002/3113, “the 2002 Regulations”), save that the word “DISABLED” shall be omitted; and the authorised marking shall include a continuous yellow line 200mm wide in the manner shown in diagram 1025.1 in Schedule 6 to the 2002 Regulations; and
3. directs that the authorised sign shall be used in conjunction with the authorised road marking; and
4. directs that it is a condition of this authorisation that the authorised sign and authorised road marking may only be placed to indicate the effect of a corresponding Traffic Regulation Order; and



Department  
for Transport

GT50/059/0010


5. directs, without prejudice to any statutory provision to the like effect, that it is a condition of this authorisation that the erection of the authorised sign and the placing of the authorised road marking at or near the said site shall continue to have effect only until such day as may be appointed by one month's notice given by the Secretary of State in writing to the traffic authority for the alteration of the authorised sign and authorised road marking and on that day the said authorisation shall, without prejudice to the giving of any further authorisation or direction, cease to have effect.

The provisions of Regulations 12, 18 and 19 of the 2002 Regulations shall apply to the authorised sign in the same manner as they apply to the sign shown in diagram 975 in Schedule 2 to those Regulations.

The provisions of Regulations 12 and 31 of the 2002 Regulations shall apply to the authorised road marking in the same manner as they apply to the marking shown in diagram 1028.3 in Schedule 2 to those Regulations.

Dated ..... 5 February ..... 2013



Signed by authority of the Secretary of State

 


.....  
A Delegated Official of the Department for Transport



Scheme Ref. Bus stand and limited waiting		
Sign Ref. 661.1-975	x-height	20.0
Letter colour BLACK	SIGN FACE	
Background WHITE / YELLOW	Width	365mm
Border BLACK	Height	635mm
Material Class RA2 (12899-1:2007)	Area	0.23sq.m

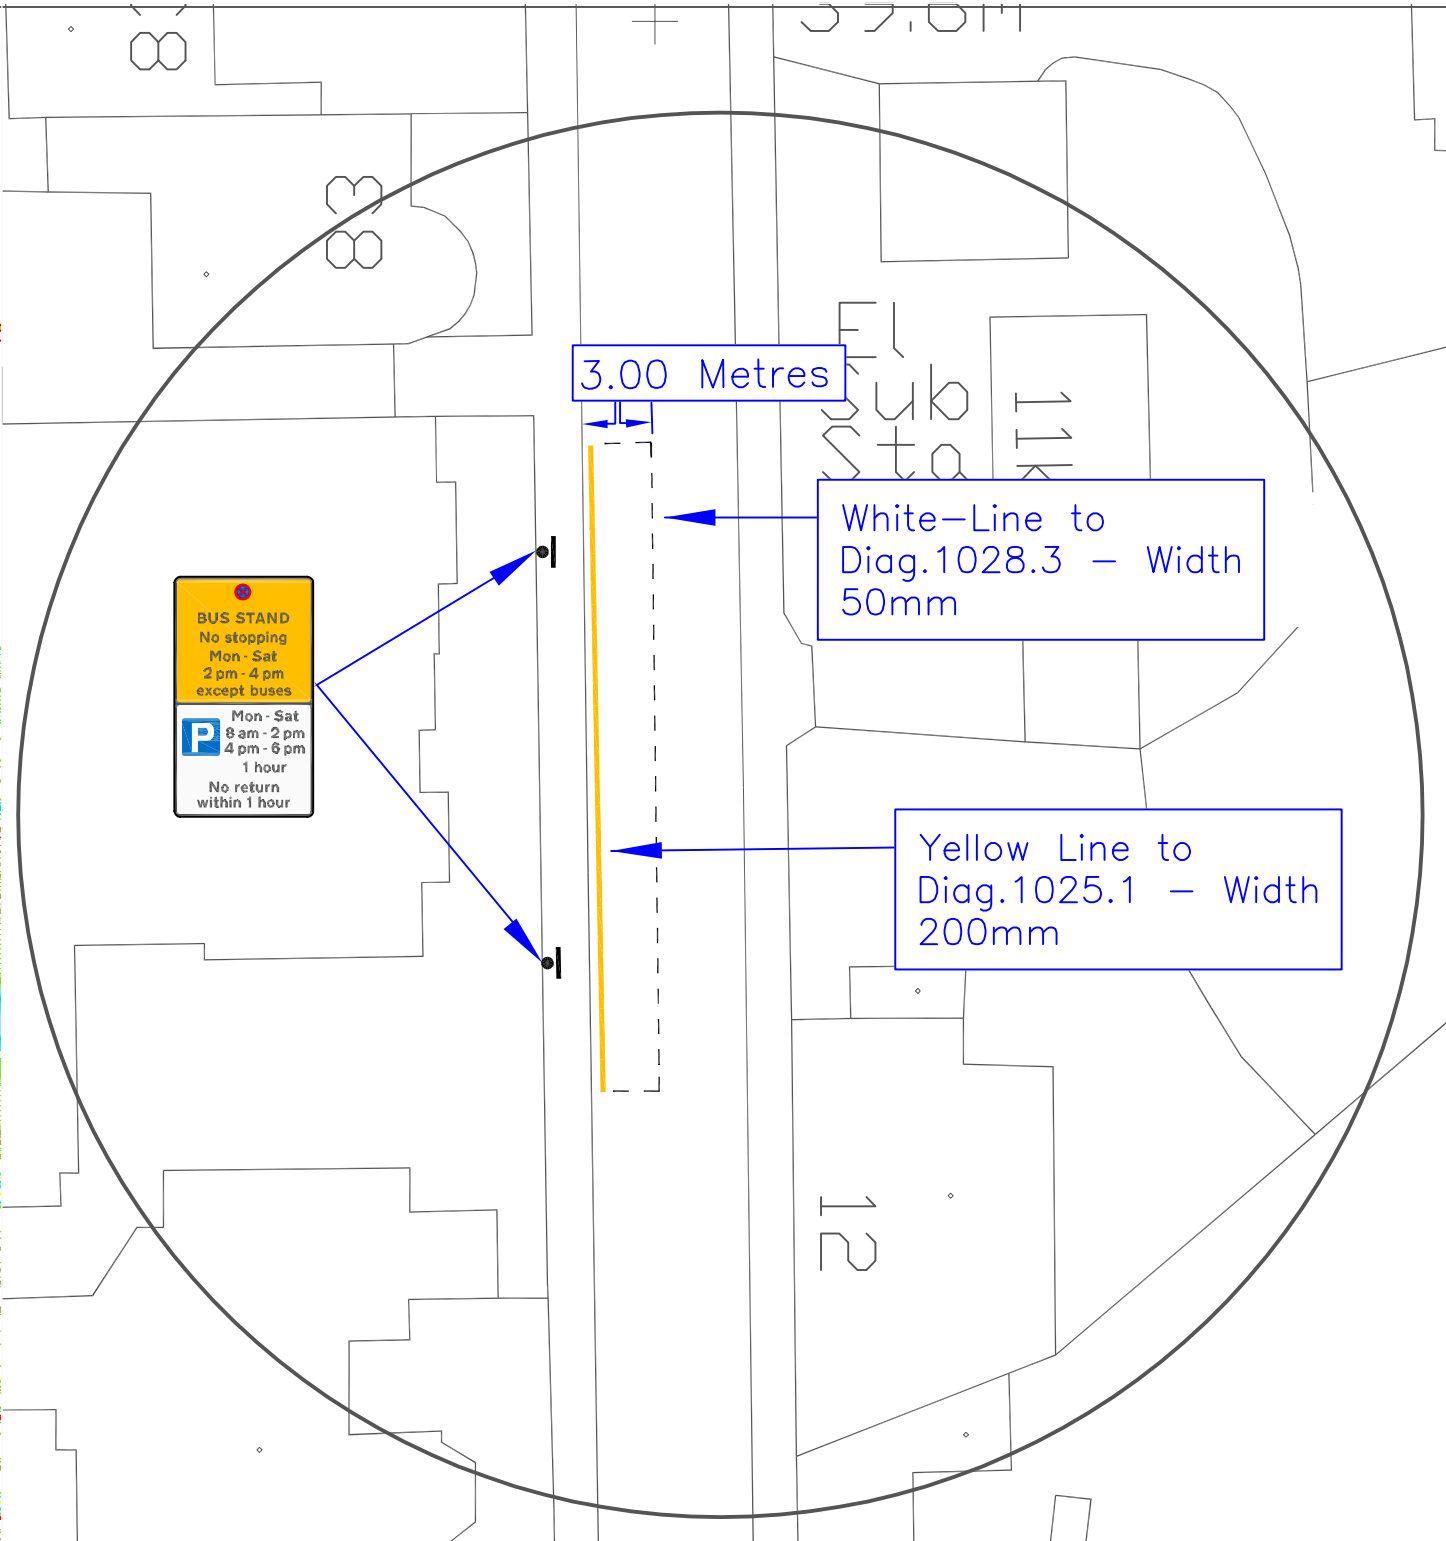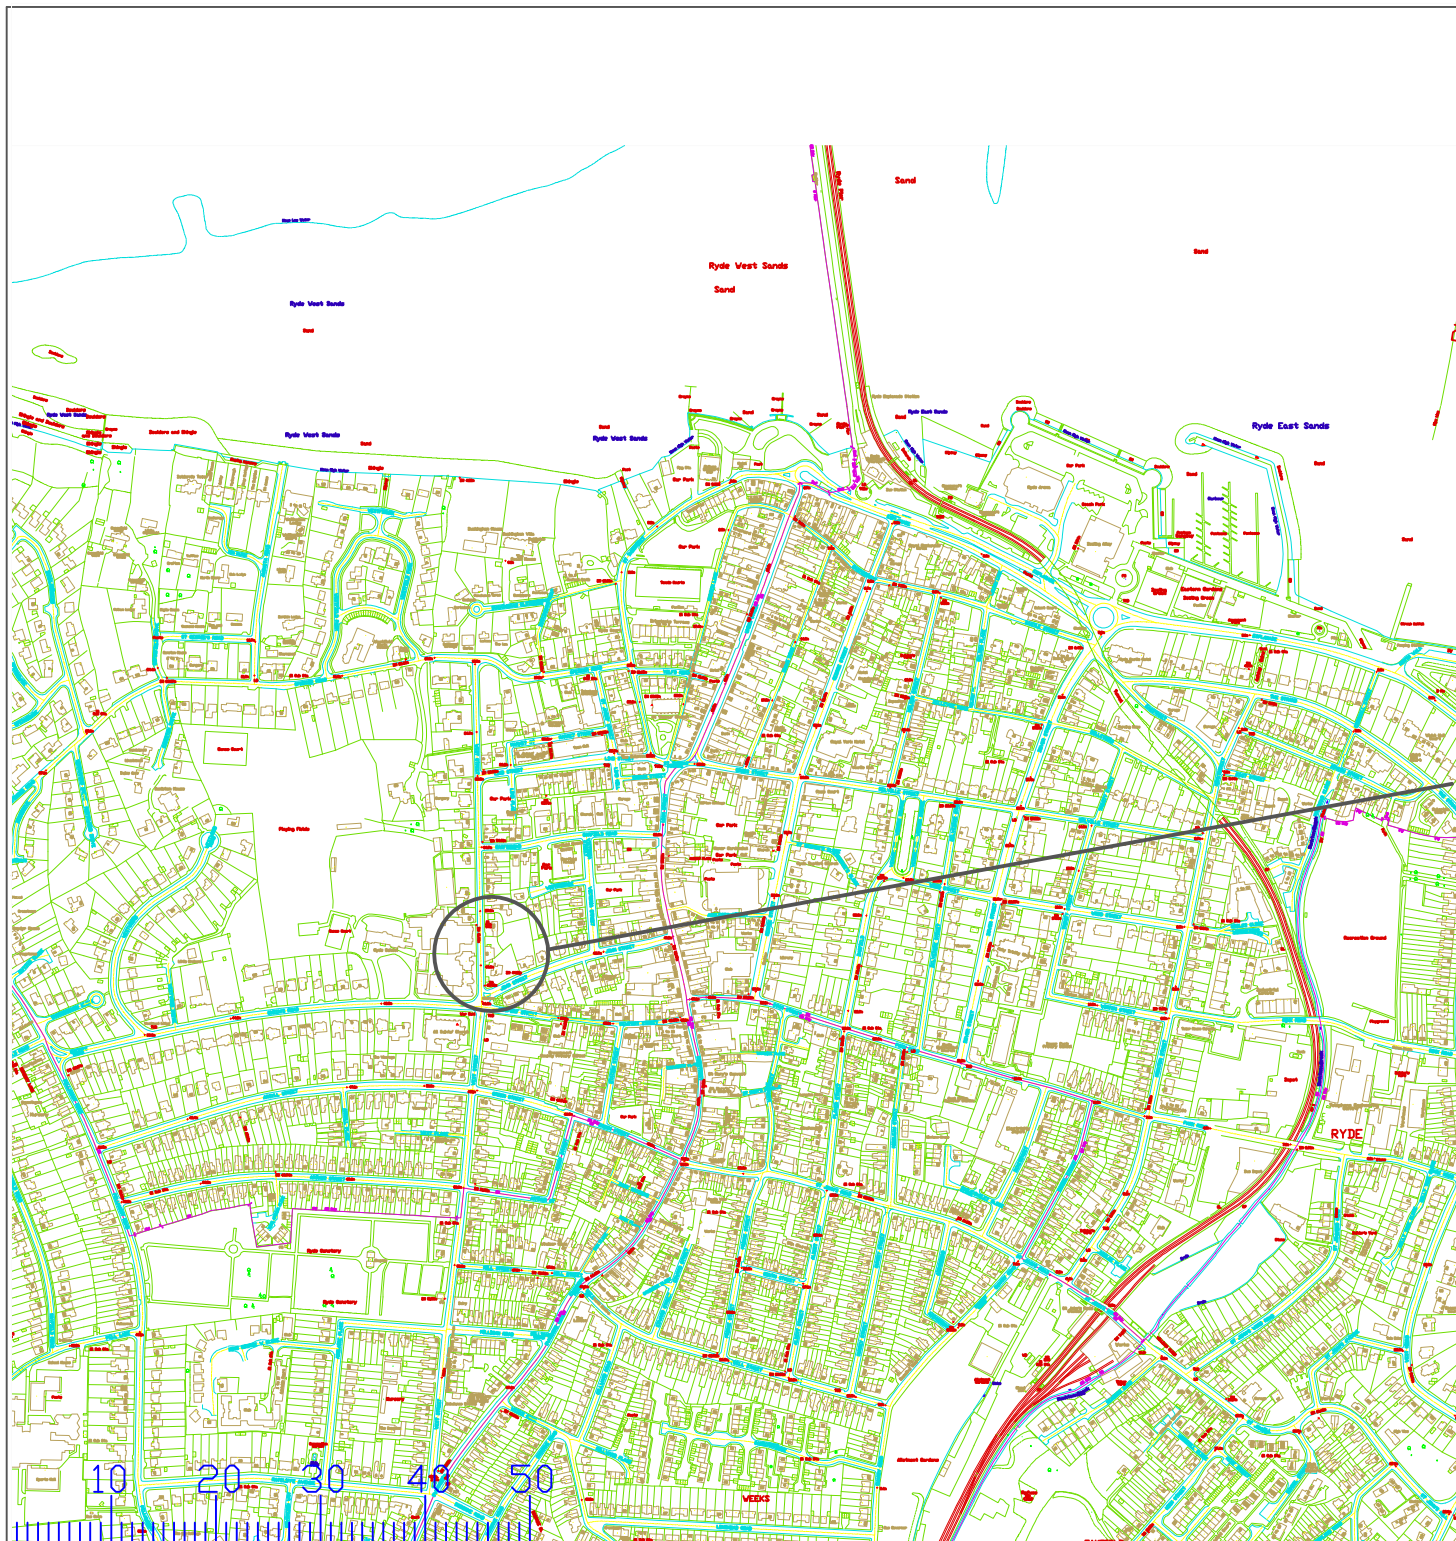

	<b>Strategic Director of Economy and Environment: Stuart Love</b> <b>County Hall, High Street, Newport, Isle of Wight, PO30 1UD.</b>		<b>Project</b> Proposed timed bus stand and limited waiting West Street Ryde IOW	
	© Crown Copyright Isle of Wight Council Licence No. 100019229.2008			
<b>Drawing Title</b> NEWMAP01 West Street Ryde Dual use bay	<b>Drawn</b> G J W	<b>Date</b> 14/11/2012		
	<b>Checked</b>	<b>Date</b>		
	<b>Approved</b>	<b>Date</b>		
<b>Classification</b>	<b>Scale</b> NTS	<b>Revision</b>		
<b>Drawing Number</b>	<b>Contract Sheet No.</b>	<b>Sheet x of x</b>		

UNMARKED