



ROAD TRAFFIC REGULATION ACT 1984 – SECTION 65

SPECIAL DIRECTIONS

The Secretary of State for Transport, in exercise of his powers under Section 65 of the Road Traffic Regulation Act 1984, and all other powers enabling him in that behalf, and having regard to Direction 59 of the Traffic Signs General Directions 2002 (Part II of SI 2002/3113, "the 2002 Directions"), hereby:-

1. directs that, on Eastcote Lane in the London Borough of Ealing, at or within 5 metres of the location shown on the attached plan numbered GT50/077/0013-1, the sign to diagram 613 in Schedule 2 to the Traffic Signs Regulations 2002 (Part I of S.I. 2002/3113, "the 2002 Regulations") may be used in conjunction with the plate to diagram 618.1 in Schedule 2 to the 2002 Regulations; and


This special direction replaces an earlier special direction dated 21 February 2013 under reference GT50/077/0013.

Dated 24 May 2013


Signed by authority of the Secretary of State

.....


A Delegated Official of the Department of Transport

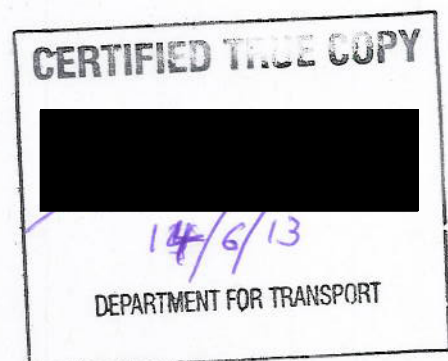

Eastcote Lane North / Dabbs Hill Lane

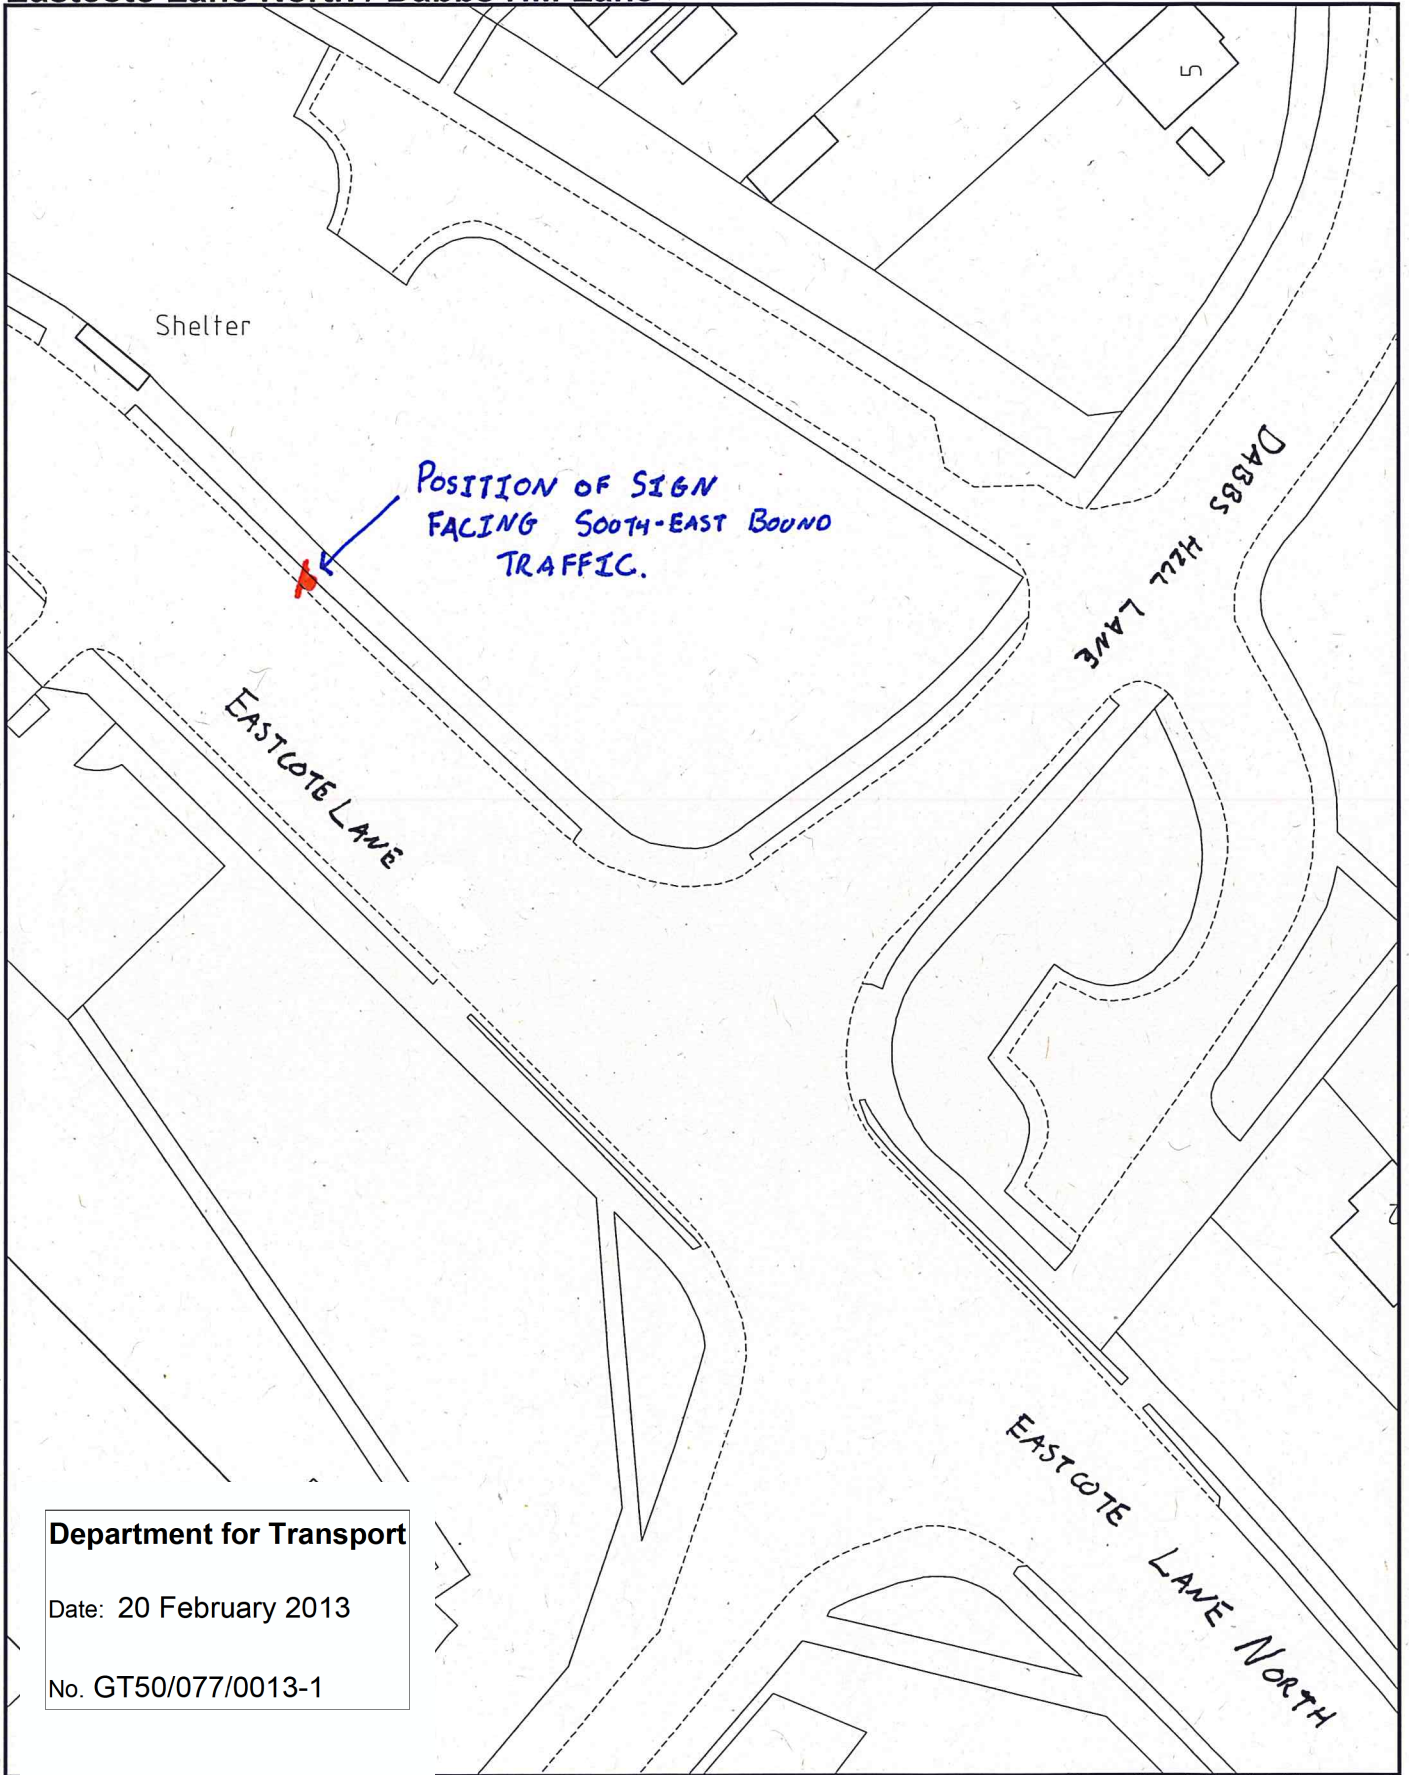

Department for Transport

Date: 20 February 2013

No. GT50/077/0013-1

Crown Copyright. All rights reserved
LB Ealing Licence No. 100019807
2012

Scale: 1:500
Date: 13/02/2013
Dept: Highways
London Borough of Ealing

