



**ROAD TRAFFIC REGULATION ACT 1984 – SECTIONS 64 AND 65
AUTHORISATION OF TRAFFIC SIGNS AND SPECIAL DIRECTIONS**

The Secretary of State for Transport, in exercise of his powers under Sections 64 and 65 of the Road Traffic Regulation Act 1984, and of all other powers enabling him in that behalf, for the purpose of providing directional information for cyclists to provide a safe route over and away from Metrolink tram tracks in Rochdale Metropolitan Borough, hereby:-

1. authorises the erection on roads for which Rochdale Metropolitan Borough is Traffic Authority of a traffic sign (hereinafter referred to as “the authorised sign A”) conforming as to size, colour and character with that referenced ZRTC-19 on the attached set of plans numbered GT50/163/0013-1 save that it may be varied according to the permitted variants of the sign to diagram 2601.1 in Schedule 7 Part VII to The Traffic Signs Regulations 2002 (Part I of S. I. 3113/2002, “the 2002 Regulations”) and shall bear the symbol shown in the attached drawing numbered GT50/163/0013-2; and
2. authorises the erection on the said roads of a traffic sign (hereinafter referred to as “the authorised sign B”) conforming as to size, colour and character with that referenced ZRTC-17 on the said set of plans save that it may be varied according to the permitted variants of the sign to diagram 2602.1 in Schedule 7 Part VII to the 2002 Regulations and shall bear the symbol shown in the said drawing; and
3. authorises the erection on the said roads of a traffic sign (hereinafter referred to as “the authorised sign C”) conforming as to size, colour and character with that referenced ZRTC-25 on the said set of plans save that the top panel legend may be varied to “Town centre”; and the lower panel shall bear the symbol shown in the said drawing; and



4. authorises the erection on the said roads of a traffic sign (hereinafter referred to as “the authorised sign D”) conforming as to size, colour and character with that referenced ZRTC-31 on the said set of plans save that the lowest panel may be omitted and any panel may bear the symbol shown in the said drawing; and

5. directs, without prejudice to any statutory provision to the like effect, that it is a condition of this authorisation that the erection of the authorised signs A, B, C and D at or near the said sites shall continue to have effect only until such day as may be appointed by one month’s notice given by the Secretary of State in writing to the traffic authority for the removal or alteration of the authorised signs A, B, C and D and on that day the authorisation shall, without prejudice to the giving of any further authorisation or direction, cease to have effect.

The provisions of Regulations 12, 18 and 19 of the 2002 Regulations shall apply to the authorised sign A in the same manner as they apply to the sign shown in diagram 2601.1 in Schedule 7 Part VII of those Regulations.

The provisions of Regulations 12, 18 and 19 of the 2002 Regulations shall apply to the authorised signs B and D in the same manner as they apply to the sign shown in diagram 2602.1 in Schedule 7 Part VII of those Regulations.




Department
for Transport

GT50/163/0013


The provisions of Regulations 12, 18 and 19 of the 2002 Regulations shall apply to the authorised sign C in the same manner as they apply to the sign shown in diagram 2602.2 in Schedule 7 Part VII of those Regulations.

Dated 16 August2013

Signed by authority of the Secretary of State

 

.....
A Delegated Official of the Department for Transport

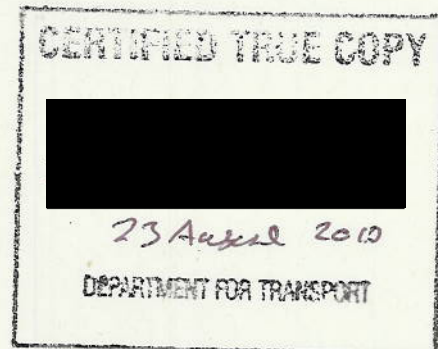

Department for Transport

Date: 13 August 2013


No. GT50/0163/0013-1

SIGN REF: ZRTC-17



SIGN REF.	ZRTC-17	X-HEIGHT	30.0
LETTER COLOUR	WHITE	SIGN FACE	
BACKGROUND	BLUE	WIDTH	940mm
BORDER	WHITE	HEIGHT	270mm
MATERIAL	Class RA2 (12899-1:2007)		
		AREA	0.25sq.m

SIGN REF: ZRTC-19

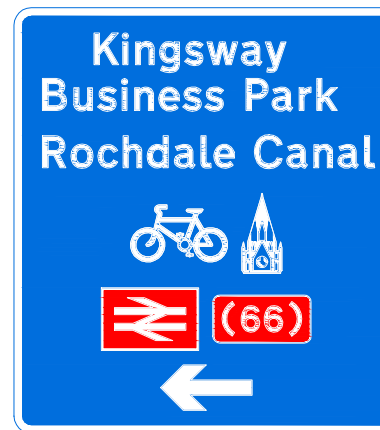

SIGN REF.	ZRTC-19	X-HEIGHT	30.0
LETTER COLOUR	WHITE	SIGN FACE	
BACKGROUND	BLUE	WIDTH	505mm
BORDER	WHITE	HEIGHT	560mm
MATERIAL	Class RA2 (12899-1:2007)		
		AREA	0.28sq.m

Client:

Title:

**SIGN PLATE DETAILS
SHEET 2
SIGNS ZRTC 17 & 19**

AECOM

5th Floor, 2 City Walk
LEEDS, LS11 9AR

Tel: +44 (0) 113 391 6800
Fax: +44 (0) 113 391 6899
www.aecom.com

Design: IS

CAD: IS

Chk'd: MW

App'd: PH

Date: 29/07/2013

Scale: 1:1000

No.

Rev:
--


A4

SIGN REF: ZRTC-25



SIGN REF.	ZRTC-25	X-HEIGHT	37.5
LETTER COLOUR	WHITE	SIGN FACE	
BACKGROUND	BLUE	WIDTH	555mm
BORDER	WHITE	HEIGHT	625mm
MATERIAL	Class RA2 (12899-1:2007)	AREA	0.35sq.m

SIGN REF: ZRTC-31

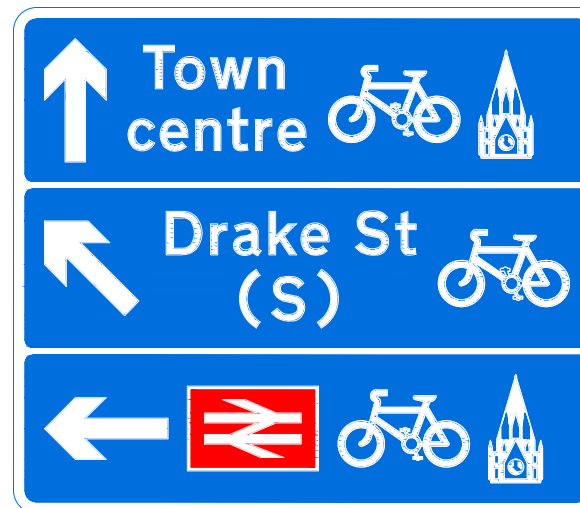

SIGN REF.	ZRTC-31	X-HEIGHT	30.0
LETTER COLOUR	WHITE	SIGN FACE	
BACKGROUND	BLUE	WIDTH	570mm
BORDER	WHITE	HEIGHT	490mm
MATERIAL	Class RA2 (12899-1:2007)	AREA	0.28sq.m

Client:

Title:

**SIGN PLATE DETAILS
SHEET 3
SIGNS ZRTC 25 & 31**



Design: IS

CAD: IS

Chk'd: MW

App'd: PH

Date: 29/07/2013

Scale: 1:1000

Project:

5th Floor, 2 City Walk
LEEDS, LS11 9AR


Tel: +44 (0) 113 391 6800
Fax: +44 (0) 113 391 6899
www.aecom.com

No.

Rev:
--

A4

CM

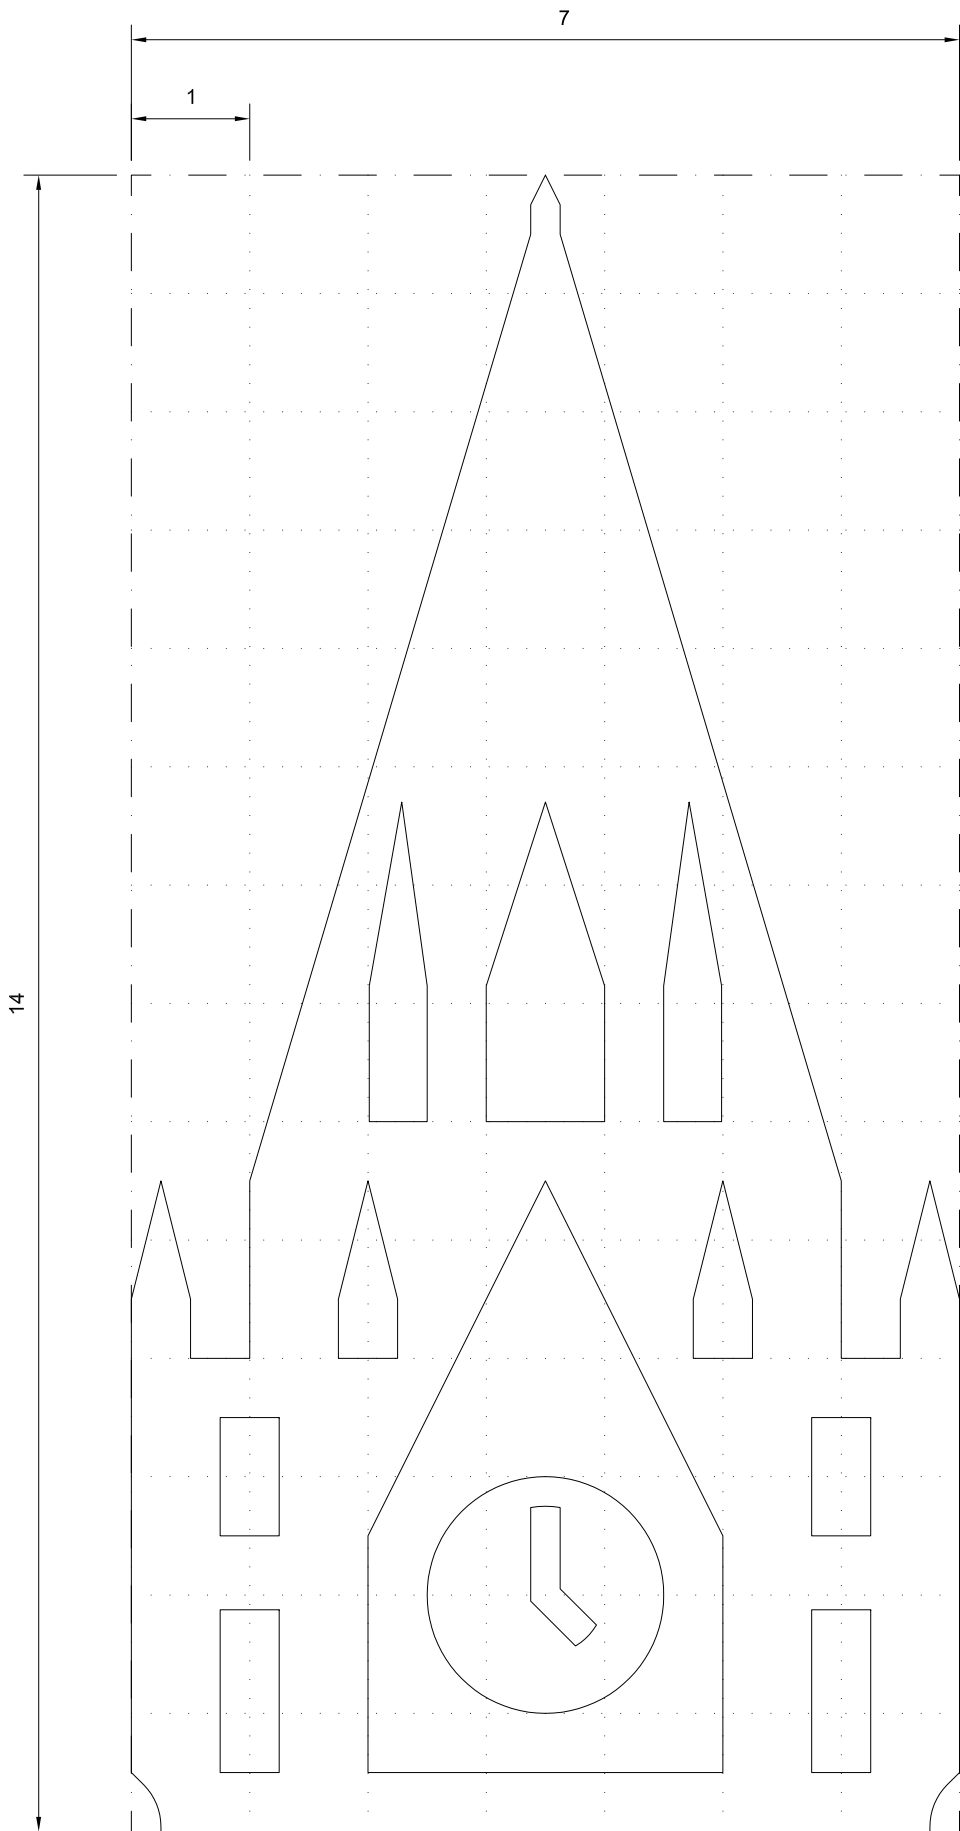

ROCHDALE CYCLE ROUTE SYMBOL



NOTES:-

1. THE GRID DOES NOT FORM PART OF ANY SIGN TO WHICH THE SYMBOL IS APPLIED.
2. DIMENSIONS ARE GIVEN IN GRID DIVISIONS (NORMALLY EQUAL TO $\frac{1}{4}$ X-HEIGHT).