



**ROAD TRAFFIC REGULATION ACT 1984 – SECTIONS 64 AND 65**  
**AUTHORISATION OF TRAFFIC SIGNS AND SPECIAL DIRECTIONS**

The Secretary of State for Transport, in exercise of his powers under Sections 64 and 65 of the Road Traffic Regulation Act 1984, and of all other powers enabling him in that behalf, for the purpose of informing road users of parking restrictions in Meadow Road, Loughton, Essex, hereby:-

1. authorises the erection at or within 5 metres of the sites marked schematically on the attached plan numbered GT50/045/0022-1 of a traffic sign (hereinafter referred to as “the authorised sign”) conforming as to size, colour and character with that shown in the attached drawing numbered GT50/045/0022-2 save that (a) the code identifier patch may be varied and (b) references to the day of the week or time of day may be varied or omitted; and
2. directs that it is a condition of this authorisation that the authorised sign shall be erected only to indicate the effect of a corresponding Traffic Regulation Order; and
3. directs, without prejudice to any statutory provision to the like effect, that it is a condition of this authorisation that the placing of the authorised sign at or near the said site shall continue to have effect only until such day as may be appointed by one month’s notice given by the Secretary of State in writing to the traffic authority for the removal or alteration of the authorised sign and on that day the said authorisation shall, without prejudice to the giving of any further authorisation or direction, cease to have effect.



Department  
for Transport


GT50/045/0022


The provisions of Regulations 12, 18 and 19 of the Traffic Signs Regulations 2002 (SI 2002/3113, "the 2002 Regulations") as amended by the Traffic Signs (Amendment) (No. 2) Regulations 2011 (SI 2011/3041, "the 2011 Regulations") shall apply to the authorised sign in the same manner as they apply to the sign to diagram 663.3 in Schedule 2 to the 2002 Regulations as amended by the 2011 Regulations.

Dated ..... *22 February* ..... 2013

.....  .....

A Delegated Official of the of the Department Transport

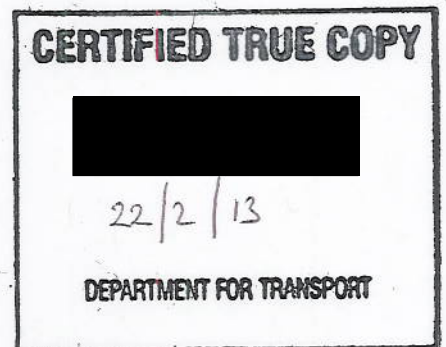

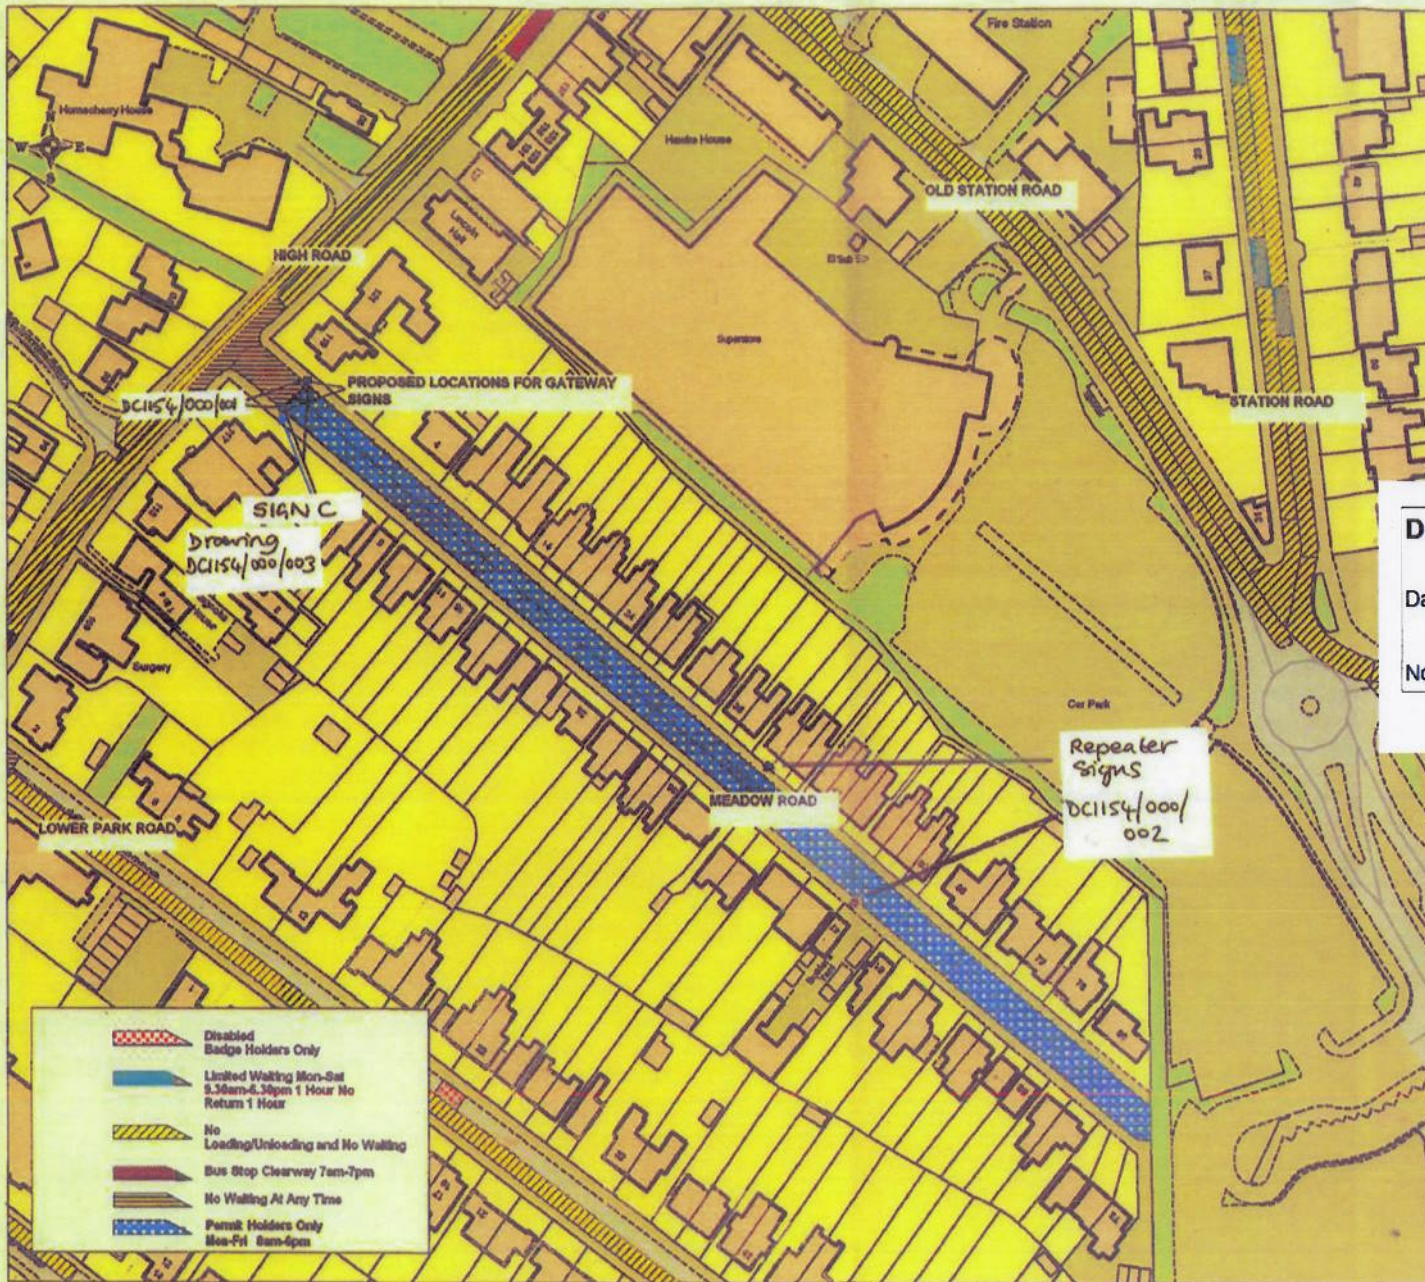

	Disabled Badge Holders Only
	Limited Waiting Mon-Sat 9.30am-6.30pm 1 Hour No Return 1 Hour
	No Loading/Unloading and No Waiting
	Bus Stop Clearway 7am-7pm
	No Waiting At Any Time
	Permit Holders Only Mon-Fri 8am-4pm

LAYOUT  
MEADOW ROAD,  
LOUGHTON  
 RESIDENTS  
 PARKING SCHEME  
 PROPOSED  
 LOCATION OF  
 SIGNS

Department for Transport

Date: 20 February 2013

No. GT50/045/0022-1

This map is reproduced from Ordnance Survey material with the permission of Ordnance Survey on behalf of the Controller of Her Majesty's Stationery Office (© Crown Copyright). Unauthorised reproduction without Crown copyright and/or other reproduction rights is prohibited.

Ordnance Survey  
 Licence Ref: LA 6/100/2011

Ordnance Survey  
**Meadow Road, Loughton  
 Residents Only Parking Zone**

SCALE	1 : 1000
DATE	28/11/2012
DRAWING NO.	DC1154/1120/002
DRAWN BY	LIZ DIXON



**Permit holders  
parking only  
past this point**

**Mon - Fri  
8 am - 6 pm  
Saturday  
10 am - 4 pm**

**Except**



**in signed bays**

**Department for Transport**

Date: 22 February 2013

No. GT50/045/0022-2

Scheme Ref. DC1154	
Sign Ref. Dia 660.6v	x-height 40.0
Letter colour BLACK	SIGN FACE
Background WHITE	Width 645mm
Border BLACK	Height 1235mm
Material Class Ref 2 (12899-1:2001)	Area 0.80sq.m