



**ROAD TRAFFIC REGULATION ACT 1984 – SECTIONS 64 AND 65  
AUTHORISATION OF TRAFFIC SIGNS AND SPECIAL DIRECTIONS**

The Secretary of State for Transport, in exercise of his powers under Sections 64 and 65 of the Road Traffic Regulation Act 1984, and of all other powers enabling him in that behalf, for the purpose of informing road users of cycle lanes which continue across road junctions, hereby:-

1. authorises the placing at appropriate sites on the Transport for London Road Network and on Cycle Superhighways of a traffic sign consisting of a road marking (hereinafter referred to as “the authorised marking”) conforming as to size and character with that shown on the attached drawing numbered GT50/139/0089-1 and as to colour with that shown in diagram 1010 in Schedule 6 to the Traffic Signs Regulations 2002 (Part I of SI 2002/3113 “the 2002 Regulations”); and
2. directs that it is a condition of this authorisation that the authorised marking may be placed only to indicate the effect of a corresponding Traffic Order; and
3. directs, without prejudice to any statutory provision to the like effect, that it is a condition of this authorisation that the placing of the authorised marking at or near the said sites shall continue to have effect only until such day as may be appointed by one month’s notice given by the Secretary of State in writing to the traffic authority for the removal or alteration of the authorised marking and on that day the said authorisation shall, without prejudice to the giving of any further authorisation or direction, cease to have effect.




Department  
for Transport

GT50/139/0089

The provisions of Regulations 12 and 31 of the 2002 Regulations shall apply to the authorised marking in the same manner as they apply to the marking to diagram 1010 in Schedule 5 to those Regulations.


Dated *9<sup>th</sup> October* ..... 2013

Signed by authority of the Secretary of State

 



.....  
A Delegated Official of the Department for Transport

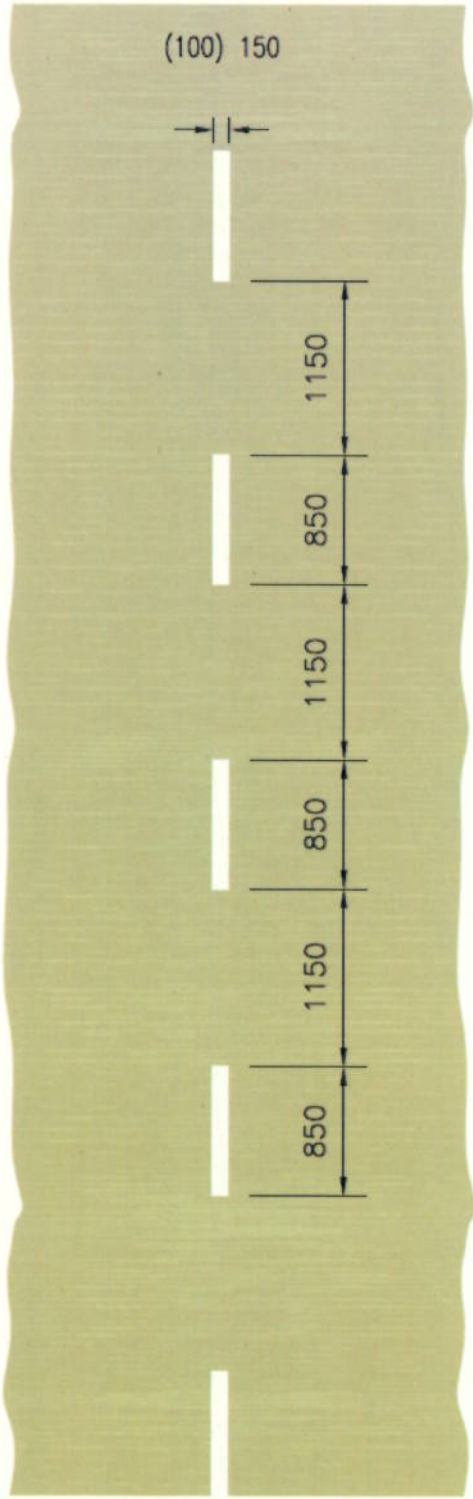



PROPOSED LINE MARKING  
(CASE 3820)

**Department for Transport**  
Date: 25 September 2013  
No. GT50/139/0089-1

		Roads Directorate Traffic Design Engineering		
		Plans 1:50 (Metric Road) 1:25 (UK)		
schema USE OF DIAGRAM 10/10 (VAR) ACROSS JUNCTIONS ON CYCLE SUPERHIGHWAYS				
date	scale	dm	chk	app
MAY.13	1:50 @ A4	JRG	HA	GH
Dwg N° TDE-777-17-01 SHEET 1 of 1				rev -