



ROAD TRAFFIC REGULATION ACT 1984 – SECTIONS 64 AND 65
AUTHORISATION OF TRAFFIC SIGNS AND SPECIAL DIRECTIONS

The Secretary of State for Transport, in exercise of his powers under Sections 64 and 65 of the Road Traffic Regulation Act 1984, and of all other powers enabling him in that behalf, for the purpose of informing road users of access restrictions in Brunswick Terrace, Leeds, hereby:-

1. authorises the erection at or within 5 metres of the sites marked schematically on the attached plan numbered GT50/065/0023-1 of a traffic sign (hereinafter referred to as “the authorised sign”) conforming as to size, colour and character with that shown on the attached drawing numbered GT50/065/0023-2; and
2. directs that it is a condition of this authorisation that the authorised sign may only be placed to indicate the effect of a corresponding Traffic Regulation Order; and
3. directs, without prejudice to any statutory provision to the like effect, that it is a condition of this authorisation that the erection of the authorised sign at or near the said sites shall continue to have effect only until such day as may be appointed by one month’s notice given by the Secretary of State in writing to the traffic authority for the removal or alteration of the authorised sign and on that day the said authorisation shall, without prejudice to the giving of any further authorisation or direction, cease to have effect.



Department
for Transport

GT50/065/0023


The provisions of Regulations 12, 18 and 19 of Traffic Signs Regulations 2002 (Part I of S.I. 2002/3113) shall apply to the authorised sign in the same manner as they apply to the sign shown in diagram 618.3 in Schedule 2 to those Regulations.

Dated 24 April 2013



A Delegated Official of the of the Department Transport



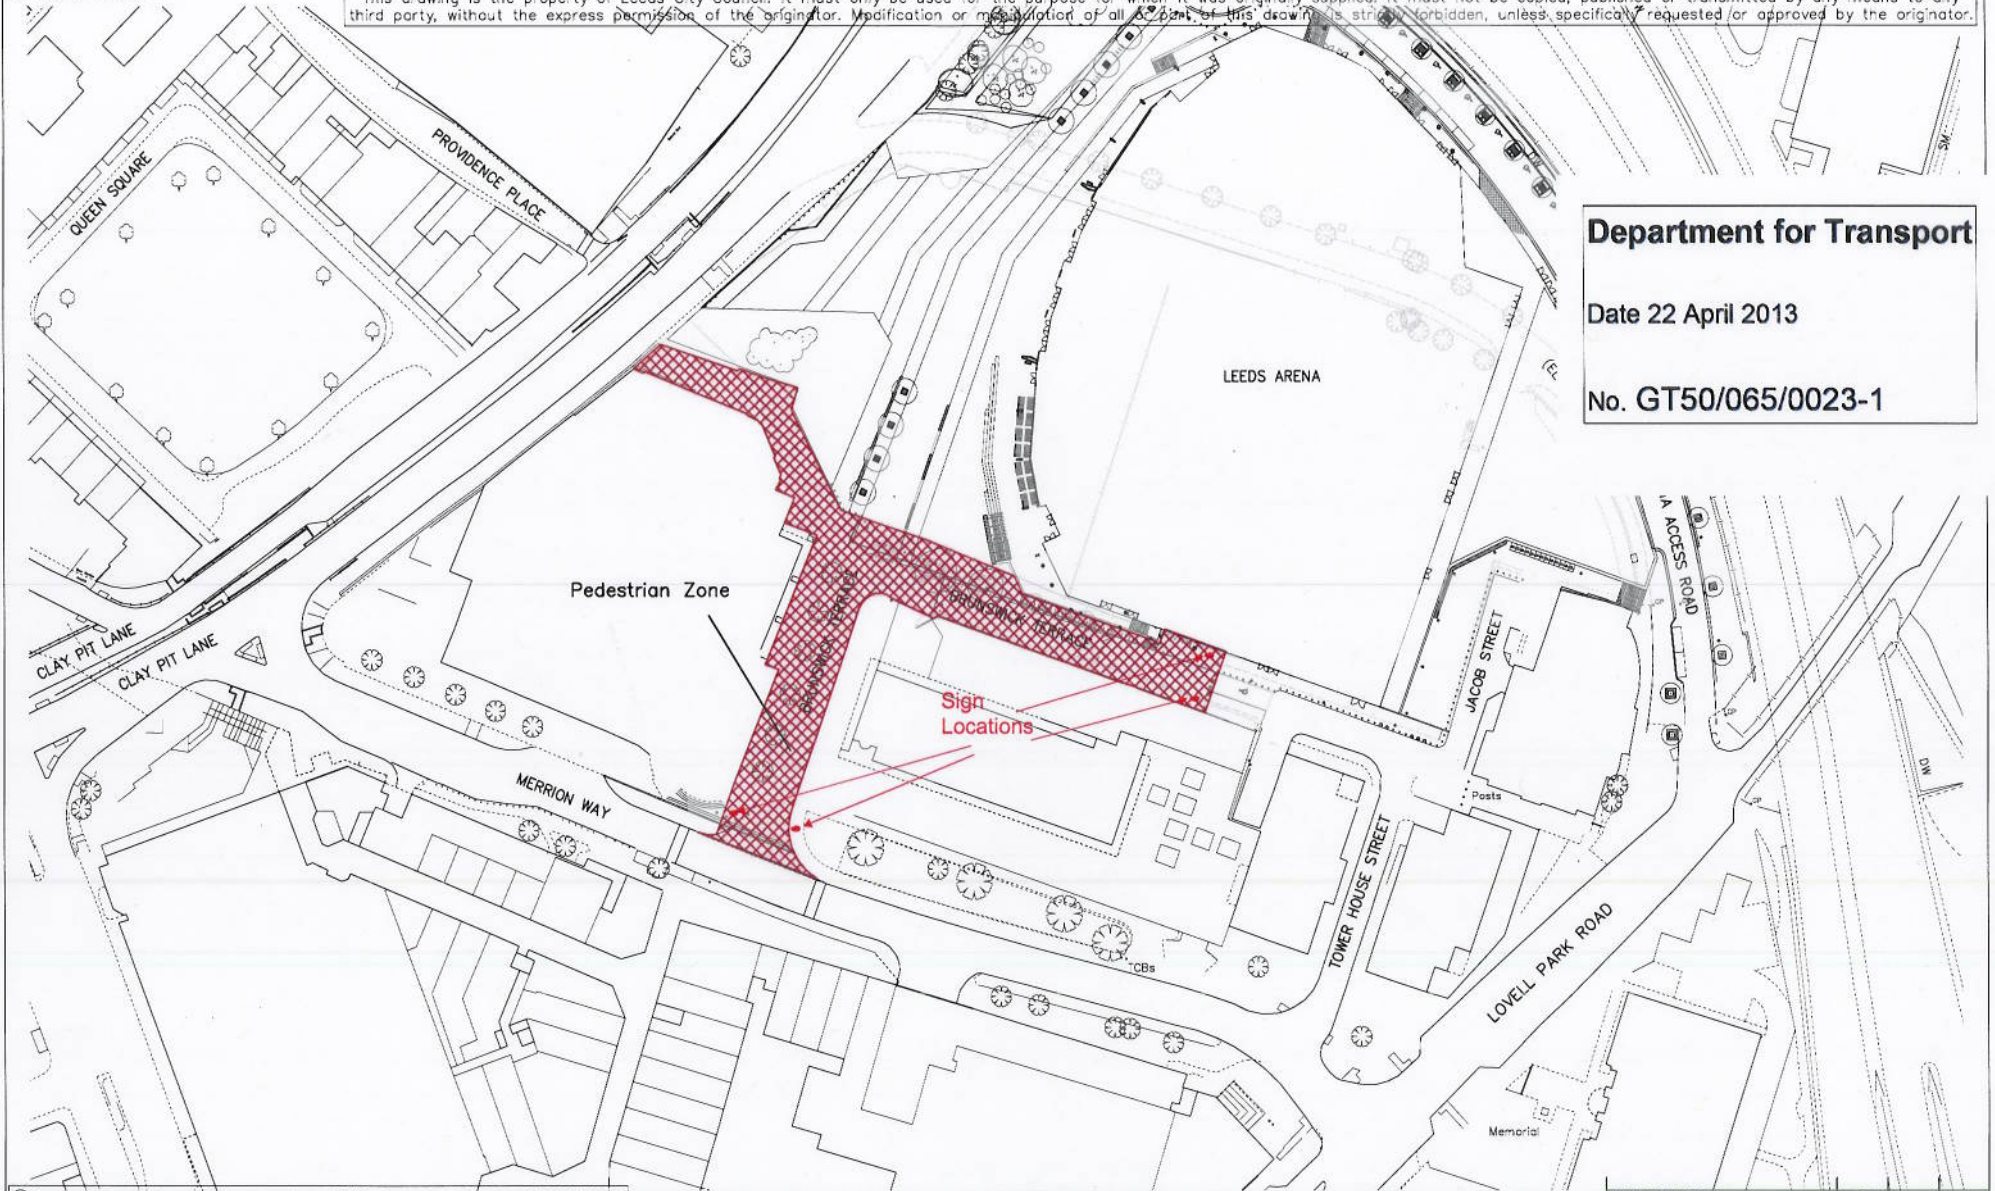


Department for Transport
 Date 22 April 2013
 No. GT50/065/0023-1

© Crown Copyright and database right 2012 Ordnance Survey LA100019567

**LEEDS ARENA
 PEDESTRIAN ZONE**

	INITIALS	DATE	SCALE
DRAWN BY	SG	12/11	1:1000
AutoCAD BY	SG	12/11	
CHECKED BY	RD	2/12	

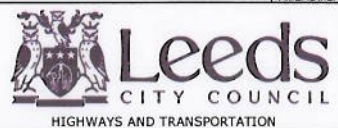

DRAWING NUMBER:	
HDC/299272/MISC/16	
DATE: February 2012	

FIRST APPROVED	SG	DATE
AMENDMENTS	DRAWN	CHECK

PEDESTRIAN ZONE



**Except for
access to
off-street
premises**



**At any
time**

Scale 1:5
Dimensions (in mm):
Width: 582, Height: 1216
x-Heights: 37.5, 62.5
Area: 0.71 sq m
Colours:
 black on white
 black on yellow

Date printed: 15-10-12

Department for Transport

Date 22 April 2013

No. GT50/065/0023-2

SignPlot v2.40

Leeds City Council