



**ROAD TRAFFIC REGULATION ACT 1984 - SECTIONS 64 AND 65  
AUTHORISATION OF TRAFFIC SIGNS AND SPECIAL DIRECTIONS**

The Secretary of State for Transport, in exercise of his powers under Sections 64 and 65 of the Road Traffic Regulation Act 1984 and of all other powers enabling him in that behalf, for the purpose of indicating parking places at Market Place and Princess Street in Knaresborough, North Yorkshire, hereby:-

1. authorises the placing at the locations shown schematically in the attached set of plans numbered GT50/113/0014-1 of a traffic sign consisting of a road marking (hereinafter referred to as "the authorised marking") conforming as to size, colour and character with that shown at diagram 1033 in Schedule 6 to the Traffic Signs Regulations 2002 (Part I of S.I. 2002/3113, "the 2002 Regulations") save that (i) the overall layout of the parking bays shall as shown in the said set of plans and (ii) the word "DISABLED" shall be omitted; and
2. directs that, notwithstanding the provisions of Direction 24(1) of the Traffic Signs General Directions 2002 (Part II of S.I. 2002/3113), the authorised marking shall only be used with the signs to diagrams 661.2A and 661.3A in Schedule 2 to the 2002 Regulations; and
3. directs that it is a condition of this authorisation that the authorised marking may be placed only to indicate the effect of a corresponding Traffic Regulation Order; and
4. directs, without prejudice to any statutory provision to the like effect, that it is a condition of this authorisation that the placing of the authorised marking on the said road shall continue to have effect only until such day as may be appointed by one month's notice given by the Secretary of State in writing to the traffic authority for the removal or alteration of the authorised marking and on that day the said authorisation shall, without prejudice to the giving of any further authorisation or direction, cease to have effect.



Department  
for Transport

GT50/113/0014


The provisions of Regulations 12 and 31 of the 2002 Regulations shall apply to the authorised marking in the same manner as they apply to the road marking to diagram 1033 in Schedule 6 to those Regulations.

Dated 24 April ..... 2013

Signed by authority of the Secretary of State

.....  


A Delegated Official of the Department for Transport

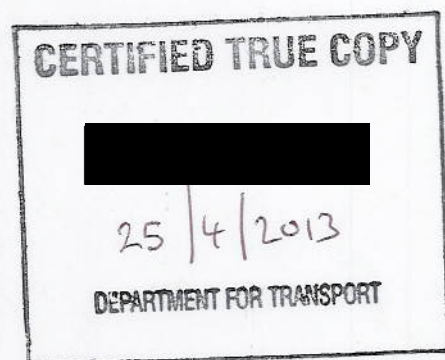




Department for Transport

Date 22 April 2013

No. GT50/113/0014-1

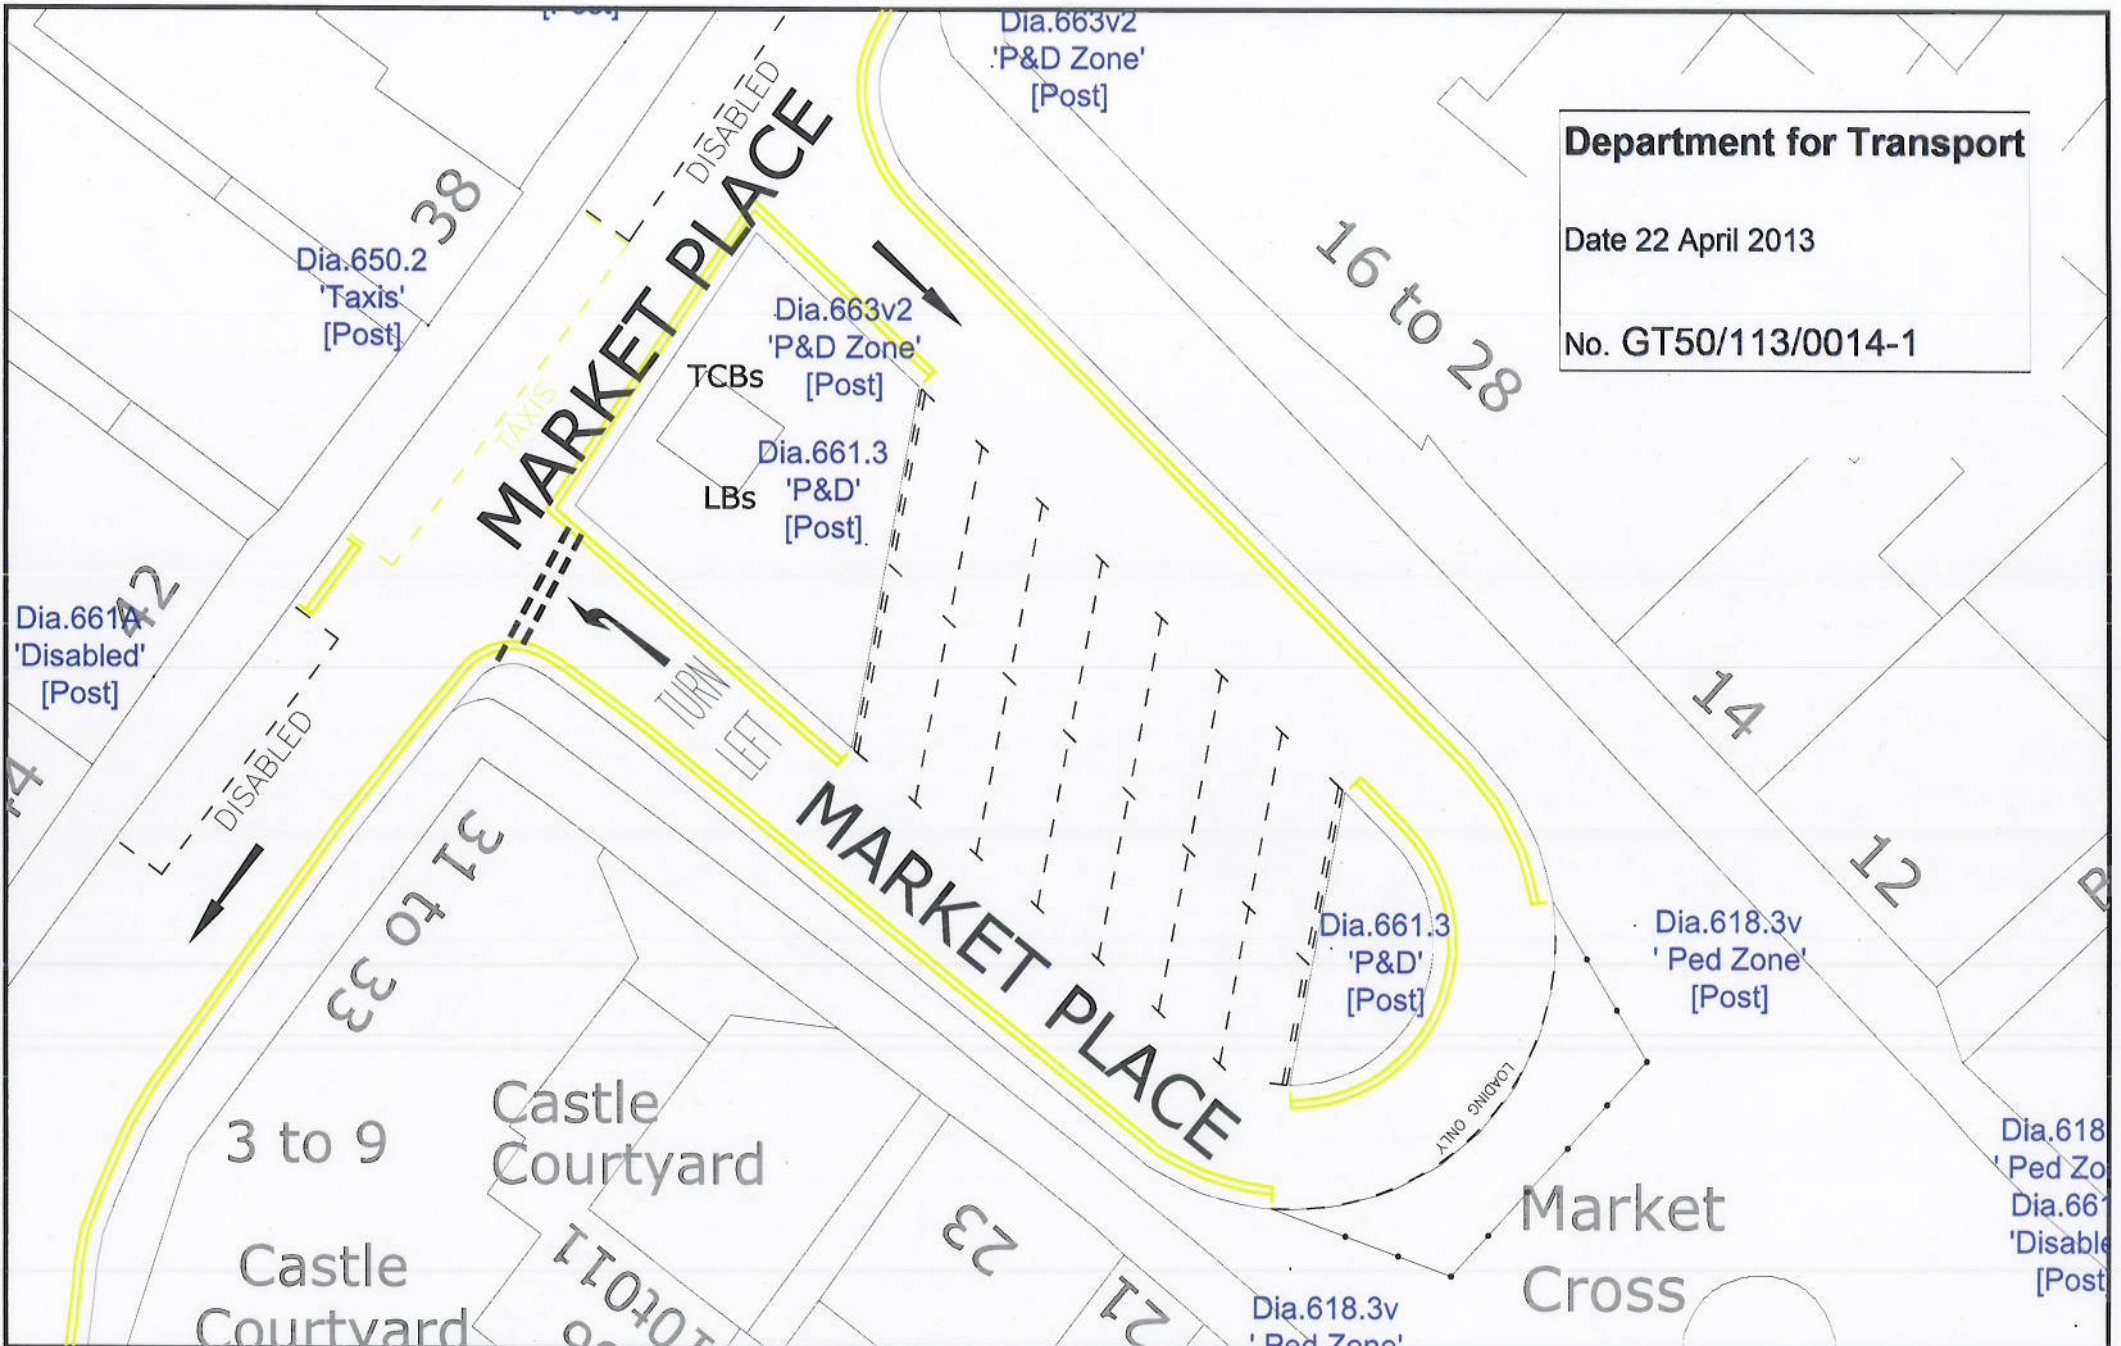

PROJECT:

MARKET PLACE, KNARESBOROUGH - DFT AUTHORISATION APPLICATION - DIA.1033 BAYS

DRAWING TITLE:

EXISTING AND PROPOSED PARKING LAYOUT

AREA: AREA 6 - B'BRIDGE

DATE: FEBRUARY 2013



SCALE: 1: 500

DRAWING No.: A6-TM-Dftapp-01-13-2



# EXISTING LAYOUT

# PROPOSED LAYOUT

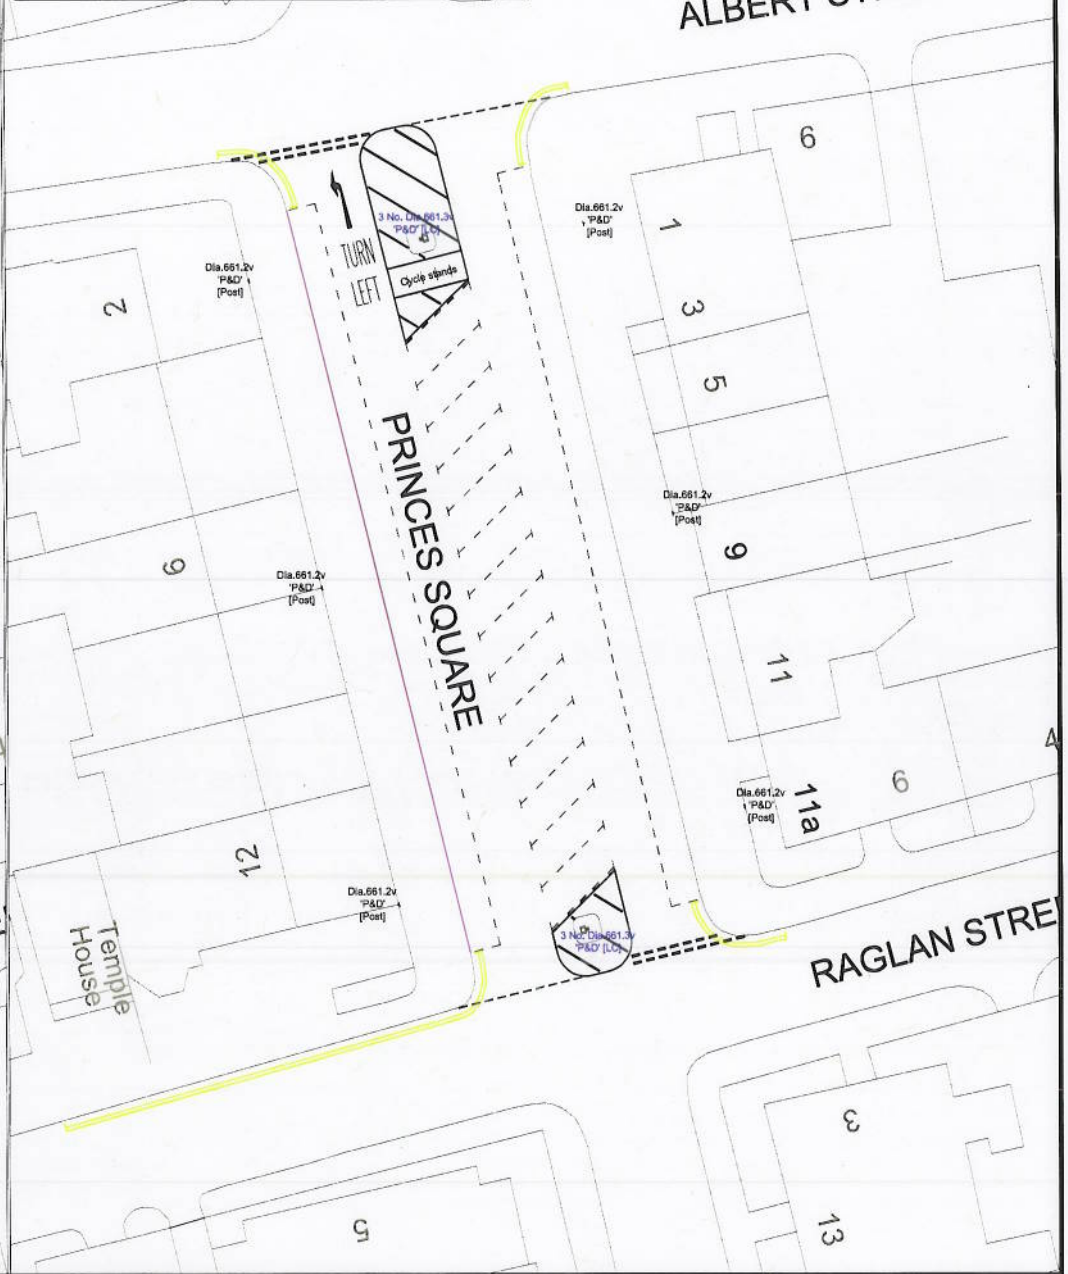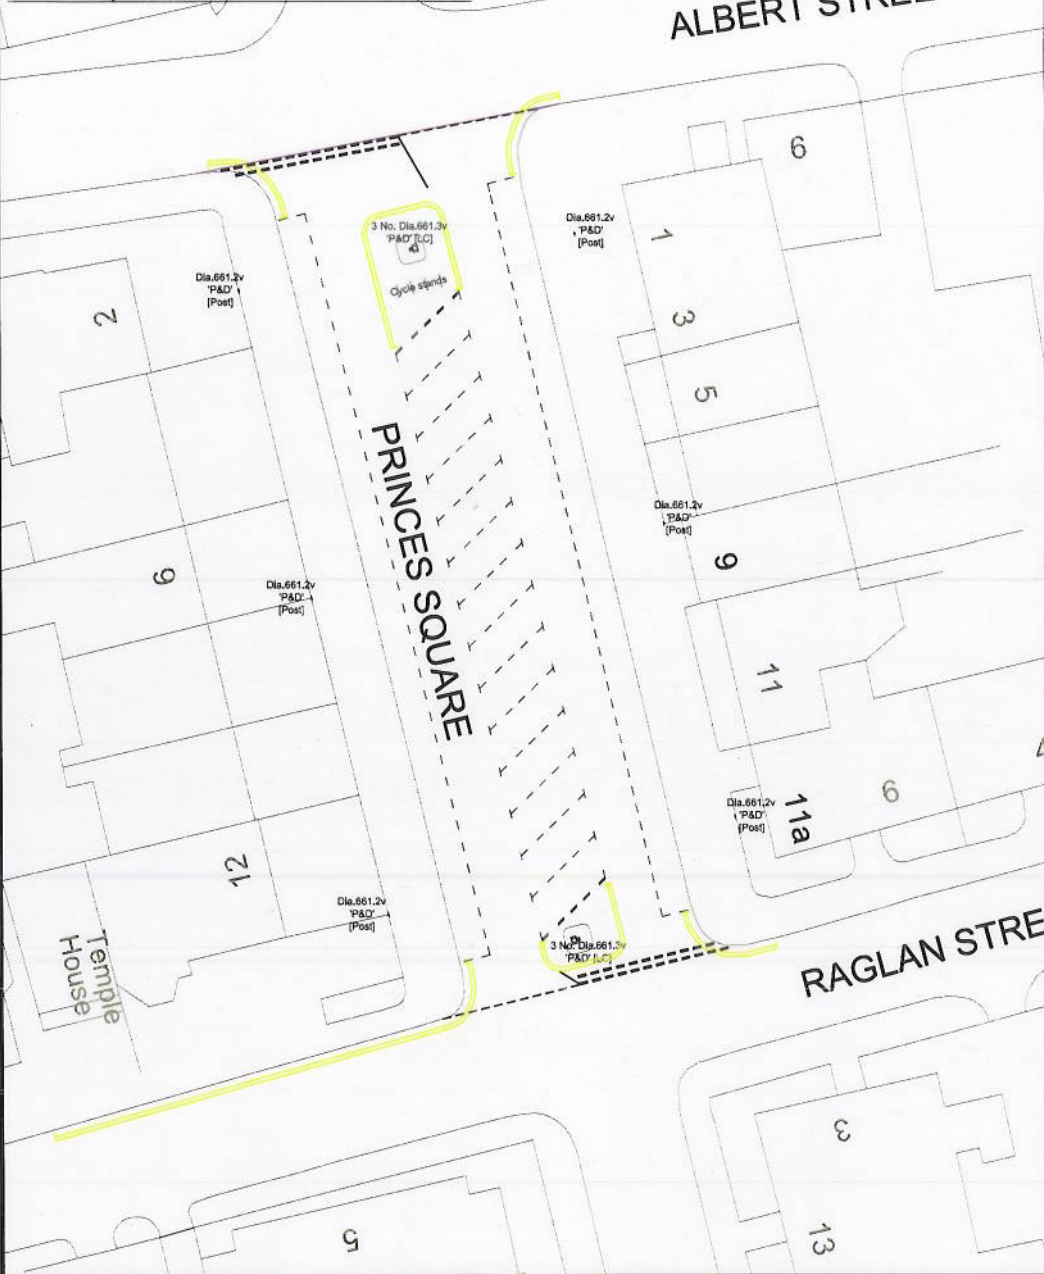

PROJECT: **PRINCES SQUARE, HARROGATE - DfT AUTHORISATION APPLICATION - DIA.1033 BAYS**

DRAWING TITLE: **EXISTING AND PROPOSED PARKING LAYOUT**

AREA:	AREA 6 - B'BRIDGE
DATE:	FEBRUARY 2013
SCALE:	1: 500 [A4]
DRAWING No.:	A6-TM-DfTapp-01-13-1