



**ROAD TRAFFIC REGULATION ACT 1984 – SECTIONS 64 AND 65
AUTHORISATION OF TRAFFIC SIGNS AND SPECIAL DIRECTIONS**

The Secretary of State for Transport, in exercise of his powers under Sections 64 and 65 of the Road Traffic Regulation Act 1984, and of all other powers enabling him in that behalf, for the purpose of informing road users on the A27 of train journey time between Lewes and Eastbourne, hereby:-

1. authorises the erection at or within 5 metres of the site marked TS1 on the attached plan numbered GT50/056/0013 -1 of a traffic sign, (hereinafter referred to as “the authorised sign A1”) conforming as to size, colour and character with that shown at A1 on the attached sign drawing numbered GT50/056/0013-3; and
2. authorises the erection at or within 5 metres of the site marked TS2 on the said plan of a traffic sign, (hereinafter referred to as “the authorised sign B1”) conforming as to size, colour and character with that shown at B1 on the said sign drawing, and
3. specifies, without prejudice to any statutory provision to the like effect, that it is a condition of this authorisation that the erection of the authorised signs A1 and B1 at or near the said sites shall continue to have effect only until such day as may be appointed by one month’s notice given by the Secretary of State in writing to the traffic authority for the removal or alteration of the authorised signs A1 and B1 and on that day the said authorisation shall, without prejudice to the giving of any further authorisation or direction, cease to have effect.



The provisions of Regulations 12, 18 and 19 of the Traffic Signs Regulations 2002 (Part I of SI 2002/3113) shall apply to the authorised signs A1 and B1 in the same manner as they apply to the sign to diagram 818.1 in Schedule 4 to those Regulations.


This authorisation replaces the earlier one dated 23 January 2013 under reference GT50/56/0013 which is hereby revoked.


Dated 15 February 2013

Signed by authority of the Secretary of State

[Redacted signature]


A Delegated Official of the Department for Transport

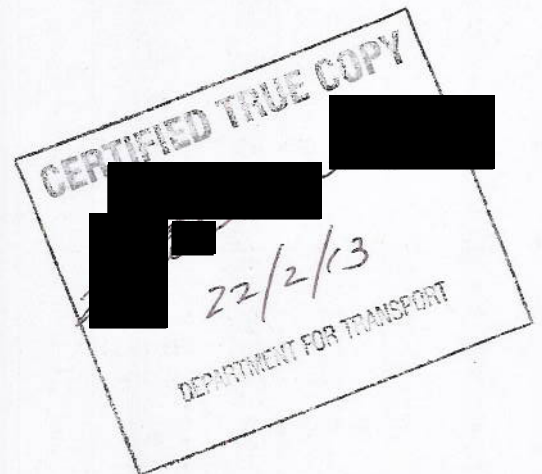

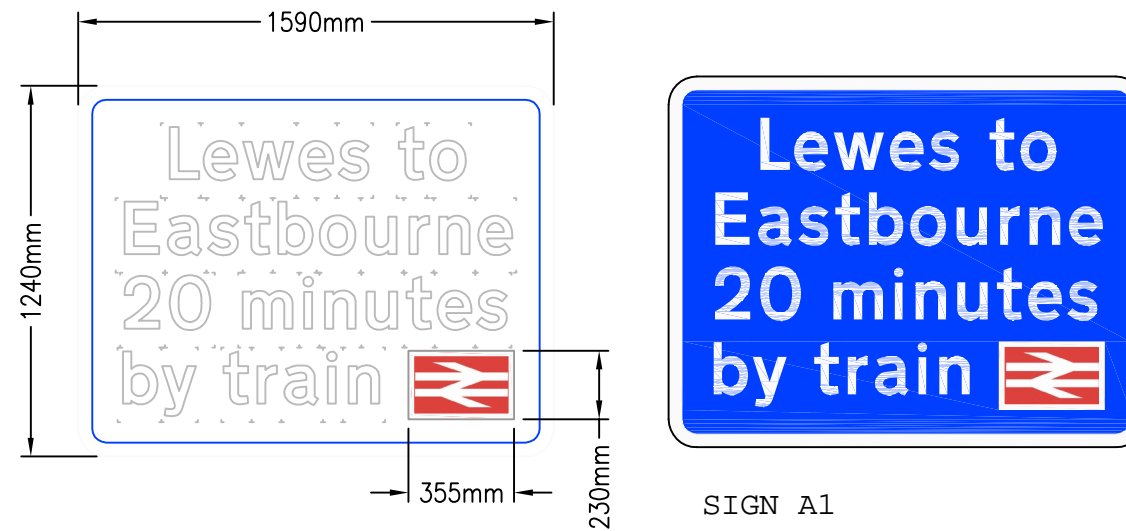

SIGN A1

Signing Project	A27 Take the Train Signs				
Sign Reference	TS1	Width (mm)	1590	Background	Blue
x Height	125.0	Height (mm)	1240	Border	White
Material	Class RA2	Area (m ²)	1.97	Legend	White

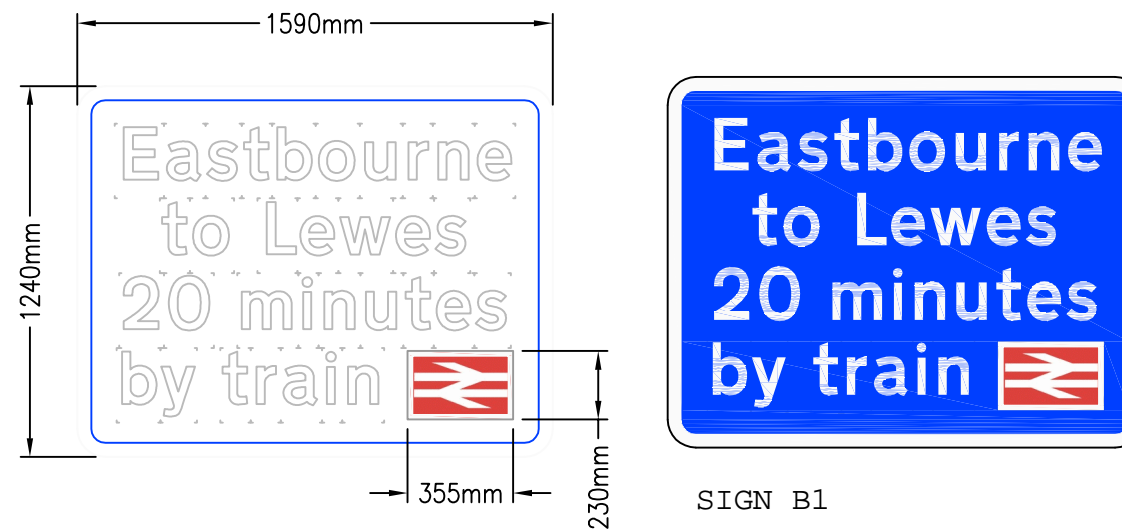

SIGN B1

Signing Project	A27 Take the Train Signs				
Sign Reference	TS2	Width (mm)	1590	Background	Blue
x Height	125.0	Height (mm)	1240	Border	White
Material	Class RA2	Area (m ²)	1.97	Legend	White

Department for Transport

Date: 14 February 2013

No. GT50/056/0013-3

NOTES:
Sign faces to BS EN 12899-1:2007 Class RA2.

This document should not be relied on or used in circumstances other than those for which it was originally prepared and for which Balfour Beatty Mott MacDonald was commissioned. Balfour Beatty Mott MacDonald accepts no responsibility for this document to any other party other than the person by whom it was commissioned.

A3

Balfour Beatty Mott MacDonald


10 Kings Hill Avenue
Kings Hill
Kent ME19 4LT

Tel: 0203 433 2000
Fax: 0203 433 2001
Email: area4@bbmmjv.com

Client

AGENCY HIGHWAYS
Federated House
London Road
Dorking RH4 1SZ

Rev	Date	Drawn	Description	Ch'k'd	App'd	Title	Drawn	Status
A	08-02-13	EAG	Issued for Construction	FT	CRW	A27 Take the Train Signs Traffic Signs Details	EAG	CON
B	08-02-13	EAG	Sign Face Amended	FT	CRW		FT	CON
						Sign TS1 & TS2	CRW	
						Drawing No.	Scale at A3 NTS	
						REN/12-7054-001	Rev B	Status CON

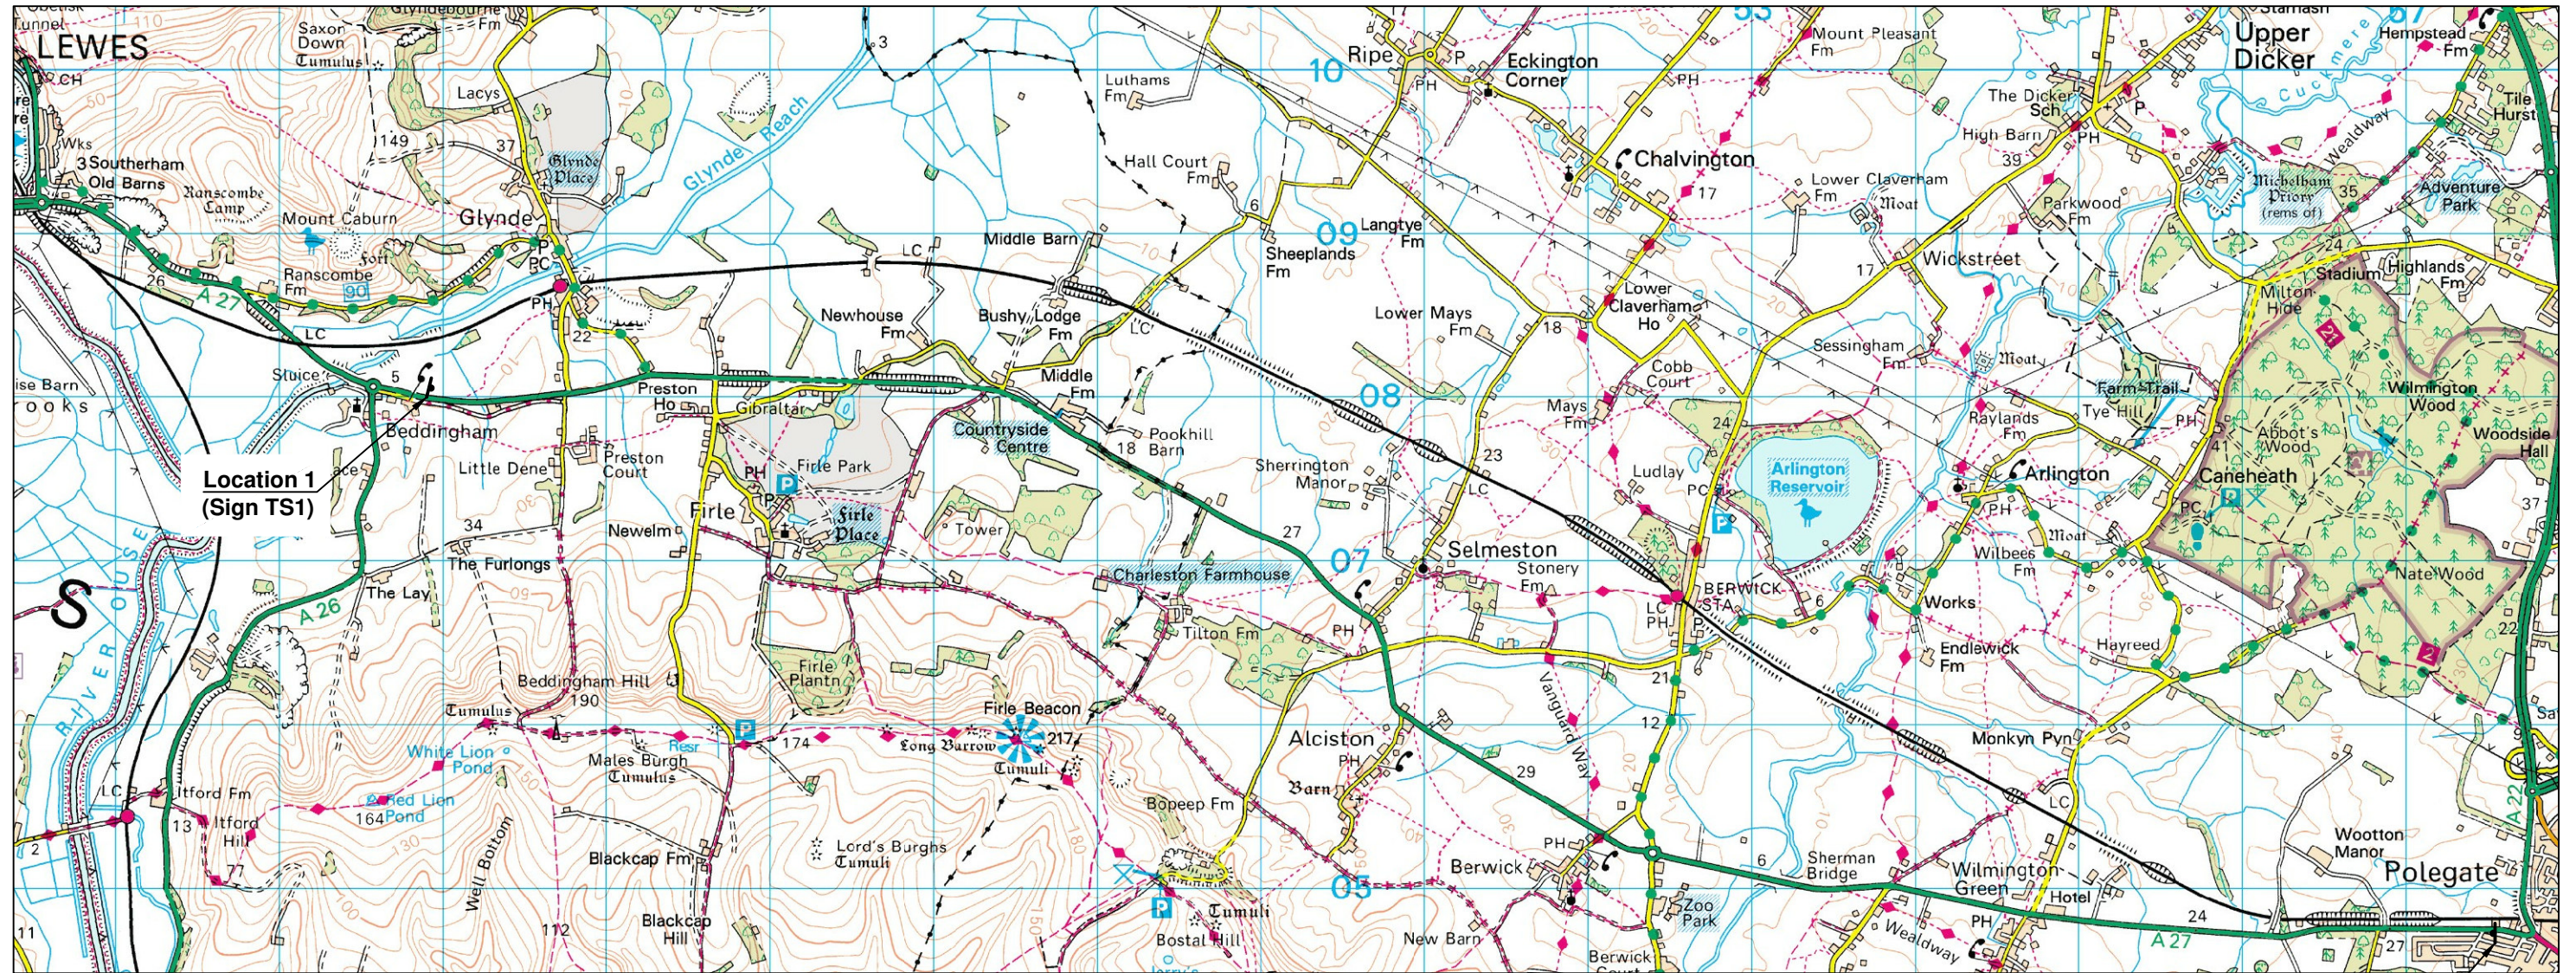

LOCATION PLAN

Department for Transport
 Date: 22 January 2013
 No. GT50/0056/0013-1

**Location 2
 (Sign TS2)**

This document should not be relied on or used in circumstances other than those for which it was originally prepared and for which Balfour Beatty Mott MacDonald was commissioned. Balfour Beatty Mott MacDonald accepts no responsibility for this document to any other party other than the person by whom it was commissioned.

A3

Balfour Beatty Mott MacDonald

10 Kings Hill Avenue
 Kings Hill
 Kent ME19 4LT
 Tel: 0203 433 2000
 Fax: 0203 433 2001
 Email: area4@bbmmjv.com

Client

HIGHWAYS
 AGENCY
 Federated House
 London Road
 Dorking RH4 1SZ

Rev	Date	Drawn	Description	Ch'kd	App'd
A	3-10-12	EAG	Issued for Construction	FT	CRW

Title	Drawn	Checked	Approved	Scale at A3
A27 Take the Train Signs Location Plan	EAG	FT	CRW	NTS
Drawing No.	Rev	Status		
REN/12-7054-101	A	CON		