



**ROAD TRAFFIC REGULATION ACT 1984 - SECTIONS 64 AND 65  
AUTHORISATION OF TRAFFIC SIGNS AND SPECIAL DIRECTIONS**

The Secretary of State for Transport, in exercise of his powers under Sections 64 and 65 of the Road Traffic Regulation Act 1984, and of all other powers enabling him in that behalf, for the purpose of informing road users of the temporary suspension of parking places in the London Borough of Enfield, hereby:-

1. authorises the erection on roads for which London Borough of Enfield Council is traffic authority of a traffic sign (hereinafter referred as "the authorised sign") conforming as to size, colour and character with the sign shown in the attached drawing numbered GT50/078/0007-1 save that:
  - (a) information regarding the time of day, date or dates (with or without the year) and location of the suspended parking place or places shall be shown on the authorised sign; and
  - (b) information regarding the type of parking place, the reason for the parking suspension, or an identifying reference may be shown on the authorised sign; and
2. directs that the authorised sign may not be erected at the same location for longer than six months; and
3. directs, without prejudice to any statutory provision to the like effect, that it is a condition of this authorisation that the erection of the authorised sign at or near the said sites shall continue to have effect only until such day as may be appointed by one month's notice given by the Secretary of State in writing to the traffic authority for the removal or alteration of the authorised sign and on that day the said authorisation shall, without prejudice to the giving of any further authorisation or direction, cease to have effect.




Department  
for Transport

GT50/078/0007


The provisions of Regulations 12, 18 and 19 of The Traffic Signs Regulations 2002 (Part I of SI 2002 No. 3113) shall apply to the authorised sign in the same manner as they apply to the sign to diagram 636 in Schedule 2 to those Regulations.


Dated 2 May ..... 2013

Signed by authority of the Secretary of State

 

.....  
A Delegated Official of the Department for Transport

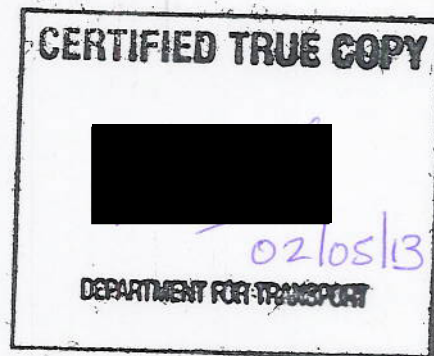

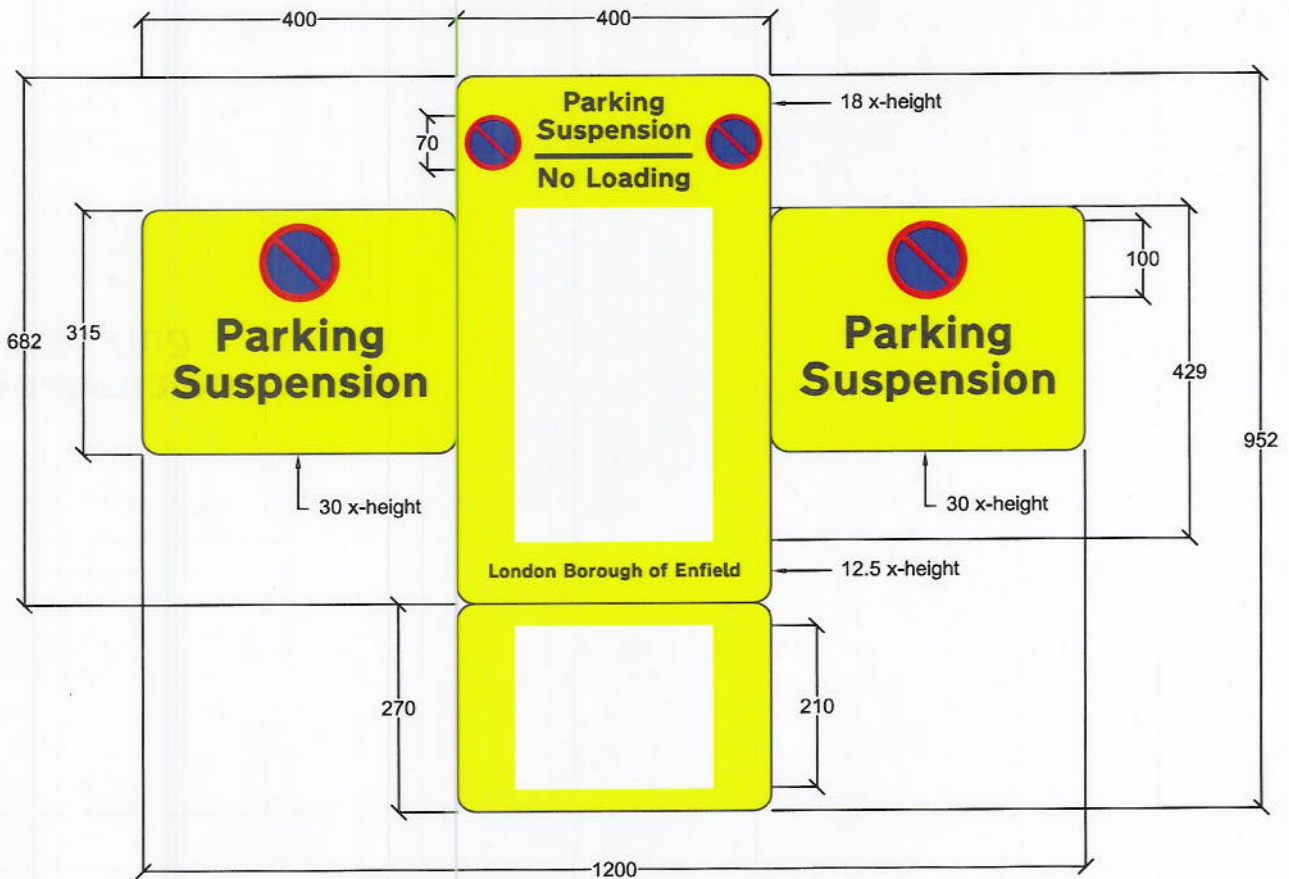

Scheme Ref. Suspension Sign		
Sign Ref.	AAT	x-height 30.0
Letter colour	BLACK	SIGN FACE
Background	YELLOW	Width 393mm
Border	BLACK	Height 191mm
Material Class	NR	Area 0.08sq.m



**Department for Transport**

Date 02 May 2013

No. GT50/078/0007-1

All sizes shown in millimeters

This map is reproduced from Ordnance Survey material on behalf of the controller of Her Majesty's Stationary Office © Crown copyright. Unauthorised reproduction infringes Crown copyright and may lead to prosecution or civil proceedings London Borough of Enfield LA 086363 2013

Job Title

DfT SIGN APPROVAL



IAN DAVIS - Director, Environment  
P.O. Box 52, Civic Centre  
Silver Street, Enfield, Middx, EN1 3XD.  
Tel: 020 8379 1000 / Fax: 020 8379 3475

X-Reference

None

Drawing Title

SUSPENSION SIGN DETAIL

Date 11/01/13 Drawn CWG Checked

Scale NTS Scheme/File No. - Frame Size A4P

Drawing No LBE-TE/ 4980

Rev A