



**ROAD TRAFFIC REGULATION ACT 1984 - SECTIONS 64 AND 65
AUTHORISATION OF TRAFFIC SIGNS AND SPECIAL DIRECTIONS**

The Secretary of State for Transport, in exercise of his powers under Sections 64 and 65 of the Road Traffic Regulation Act 1984 and of all other powers enabling him in that behalf, for the purpose of informing road users of parking restrictions in Toronto Road, Exeter, hereby:-

1. authorises the erection at or within 5 metres of the sites on the said road shown schematically on the attached plan numbered GT50/035/0041-1 of a traffic sign (hereinafter referred to as "the authorised sign") conforming as to size, colour and character with that shown in the attached drawing numbered GT50/035/0041-2, save that the code identifier patch may be varied or omitted; and
2. directs that the signs to diagrams 660 or 660.3 in Schedule 2 to the Traffic Signs Regulations 2002 (Part I of S.I. 2002/3113, "the 2002 Regulations"), as amended by the Traffic Signs (Amendment) (No. 2) Regulations 2011 (S.I. 2011/3041, "the 2011 Regulations"), may be erected in sufficient numbers to give adequate information to road users of waiting restrictions in force on the said road; and
3. directs that it is a condition of this authorisation that the authorised sign may be erected only to indicate the effect of a corresponding Traffic Regulation Order; and
4. directs, without prejudice to any statutory provision to the like effect, that it is a condition of this authorisation that the erection of the authorised sign at or near the said sites shall continue to have effect only until such day as may be appointed by one month's notice given by the Secretary of State in writing to the traffic authority for the removal or alteration of the authorised sign and on that day the said authorisation shall, without prejudice to the giving of any further authorisation or direction, cease to have effect.



 
Department
for Transport

GT50/035/0041

The provisions of Regulations 12, 18 and 19 of the 2002 Regulations shall apply to the authorised sign in the same manner as they apply to the sign to diagram 663.3 in Schedule 2 to the 2002 Regulations as amended by the 2011 Regulations.

Dated 11 March 2013

Signed by authority of the Secretary of State



.....
A Delegated Official of the Department for Transport

CERTIFIED TRUE COPY



12 / 3 / 2013

DEPARTMENT FOR TRANSPORT

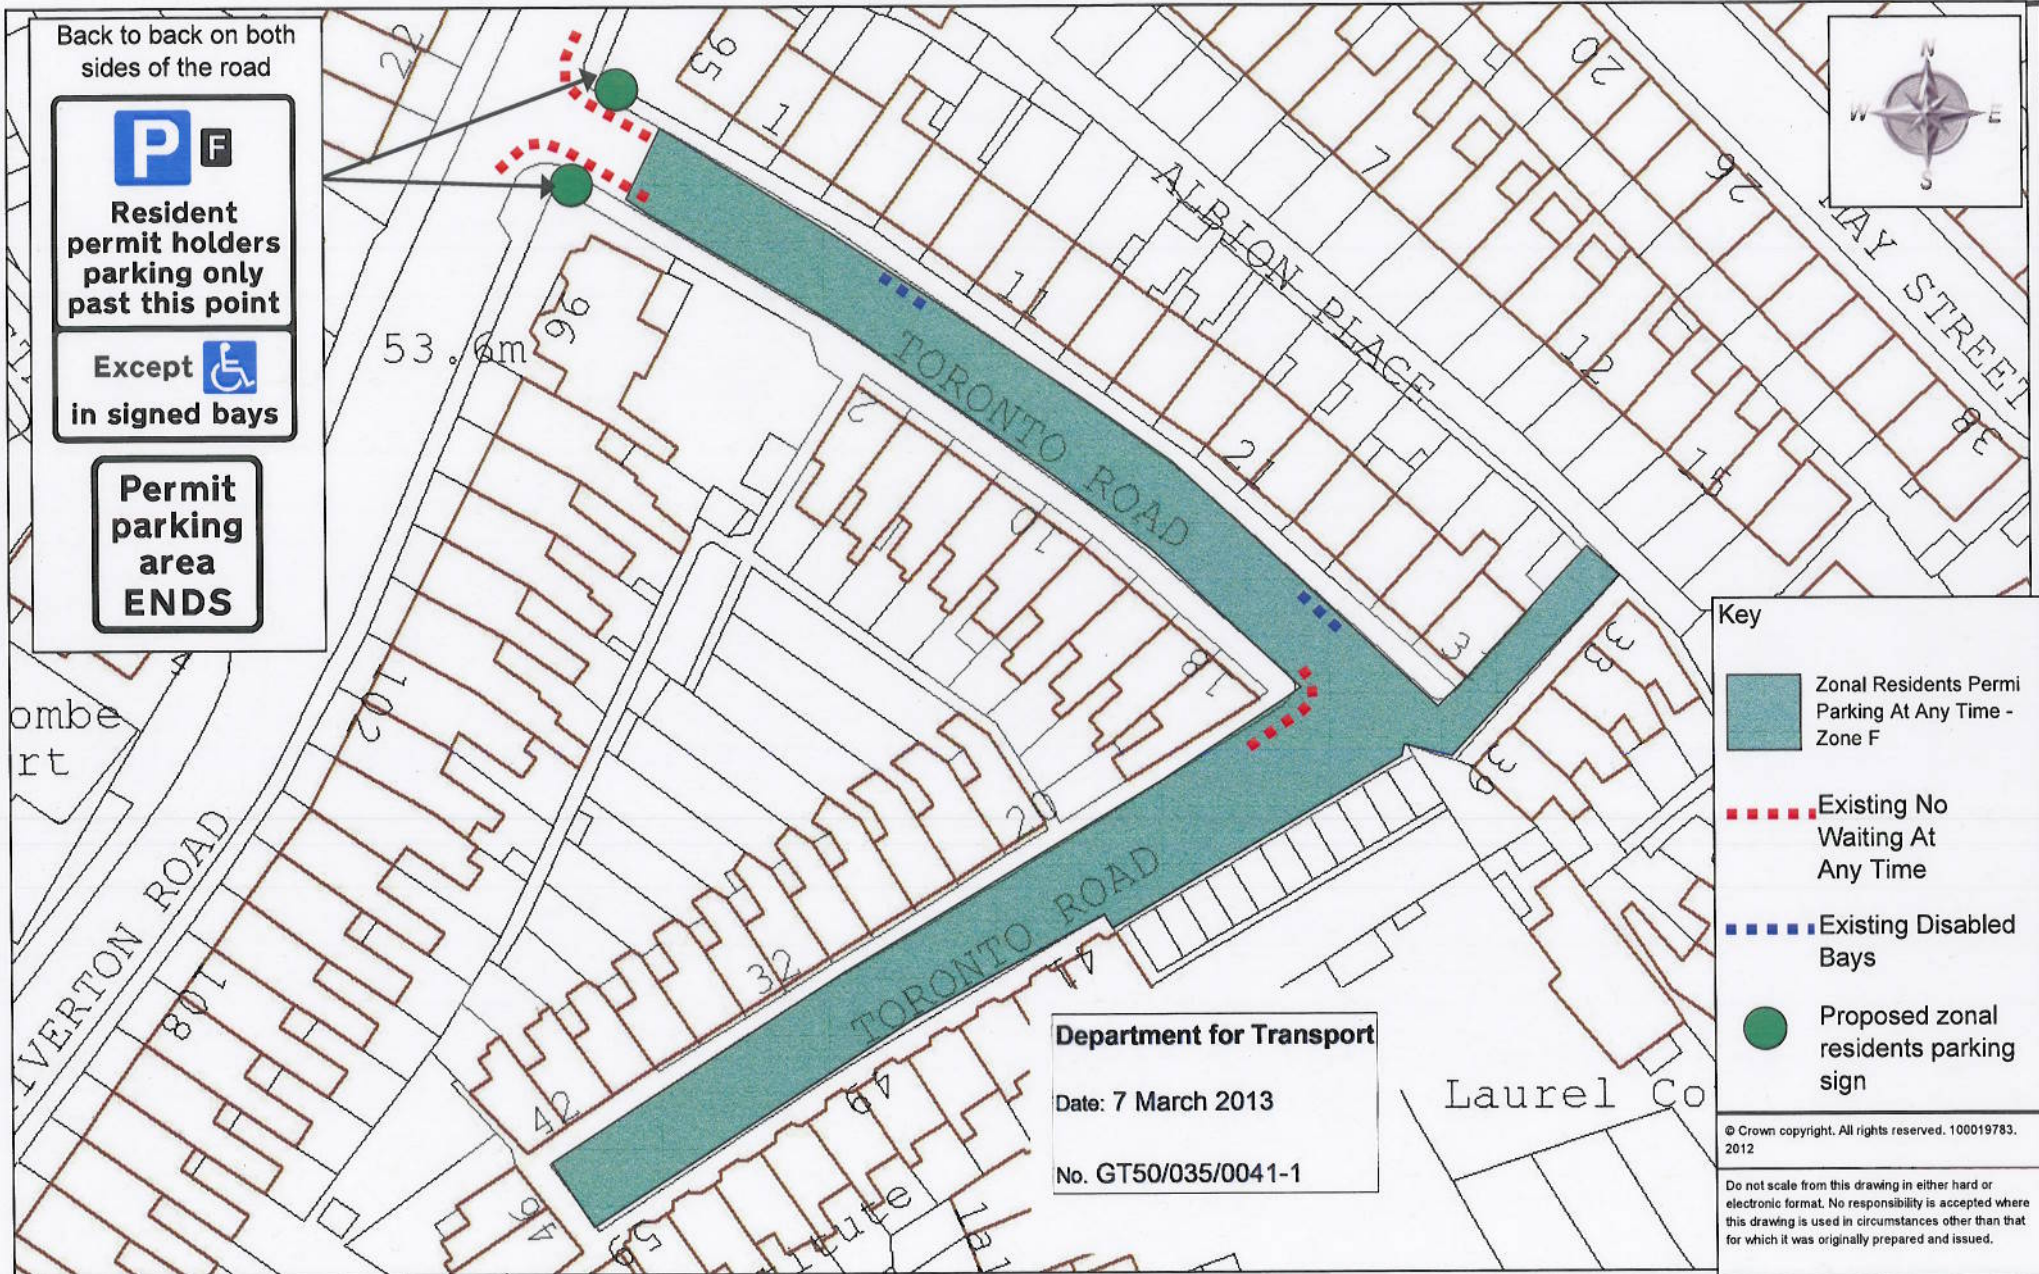
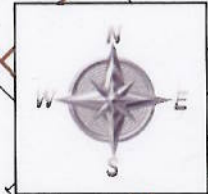
Back to back on both sides of the road







Resident permit holders parking only past this point

Except  in signed bays

Permit parking area ENDS



- Key**
-  Zonal Residents Permi Parking At Any Time - Zone F
 -  Existing No Waiting At Any Time
 -  Existing Disabled Bays
 -  Proposed zonal residents parking sign

Department for Transport
 Date: 7 March 2013
 No. GT50/035/0041-1

© Crown copyright. All rights reserved. 100019783. 2012
 Do not scale from this drawing in either hard or electronic format. No responsibility is accepted where this drawing is used in circumstances other than that for which it was originally prepared and issued.



Lester Wilmington
 Head of Highways Management
 TRAFFIC ORDERS & POLICY TEAM
 DEVON COUNTY COUNCIL
 HIGHWAY MANAGEMENT
 PO BOX 494
 NEWTON ABBOT
 TQ12 9GL
 Telephone 0845 155 1004

SCHEME
 TORONTO ROAD, EXETER

DRAWING
 RESIDENT PERMIT PARKING SIGN AUTHORISATIONS

drawn by	scale
JPB	NTS
date	O.S.Ref
09-Aug-2012	292906; 93462
drawing number	
ENV3462/1 (C)	

Department for Transport

Date: 7 March 2013

No. GT50/035/0041-2



**Resident
permit holders
parking only
past this point**

**Except 
in signed bays**

ORDER No:

SCHEME:

Toronto Road
Zonal Residents Parking



Road Number:
Road Name:

Sign Ref:
Diag. No: 663.3v

Dimensions (in mm):
Width: 640, Height: 925

x-Heights: 40, 46 Area: 0.59 sq m

Colours:

 black on white
 white on black

Reflectivity Class: 2

DEVON COUNTY COUNCIL
HIGHWAYS & TRAFFIC
MANAGEMENT
TRAFFIC ORDERS & POLICY

Drawing No:
Sheet No: 1 of 1
Scale 1:6

FILE: ZonalRPZ BLOCK: RPZ-Fv2

N.B. The colour reference number does NOT
form part of the sign

NO REPRODUCTION WITHOUT WRITTEN PERMISSION

SignPlot v2.70aDv