



**ROAD TRAFFIC REGULATION ACT 1984 - SECTIONS 64 AND 65  
AUTHORISATION OF TRAFFIC SIGNS AND SPECIAL DIRECTIONS**

The Secretary of State for Transport, in exercise of his powers under Sections 64 and 65 of the Road Traffic Regulation Act 1984, and of all other powers enabling him in that behalf, for the purpose of informing road users of the temporary suspension of parking places in Leicester City, hereby:-

1. authorises the erection on roads for which Leicester City Council is traffic authority of a traffic sign (hereinafter referred as "the authorised sign") conforming as to size, colour and character with the sign shown in the attached drawing numbered GT50/066/0019-1 save that:
  - (a) information regarding the time of day, date or dates (with or without the year) and location of the suspended parking place or places shall be shown on the authorised sign; and
  - (b) information regarding the type of parking place, the reason for the parking suspension, or an identifying reference may be shown on the authorised sign; and
2. directs that the authorised sign may not be erected at the same location for longer than six months; and
3. directs, without prejudice to any statutory provision to the like effect, that it is a condition of this authorisation that the erection of the authorised sign at or near the said sites shall continue to have effect only until such day as may be appointed by one month's notice given by the Secretary of State in writing to the traffic authority for the removal or alteration of the authorised sign and on that day the said authorisation shall, without prejudice to the giving of any further authorisation or direction, cease to have effect.



Department  
for Transport

GT50/066/0019


The provisions of Regulations 12, 18 and 19 of The Traffic Signs Regulations 2002 (Part I of SI 2002 No. 3113) shall apply to the authorised sign in the same manner as they apply to the sign to diagram 636 in Schedule 2 to those Regulations.

Dated ..... *18 June* ..... 2013


Signed by authority of the Secretary of State



.....  
A Delegated Official of the Department for Transport

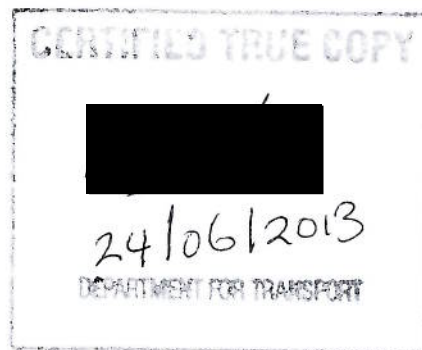

# Sign face constructed for temporary use.

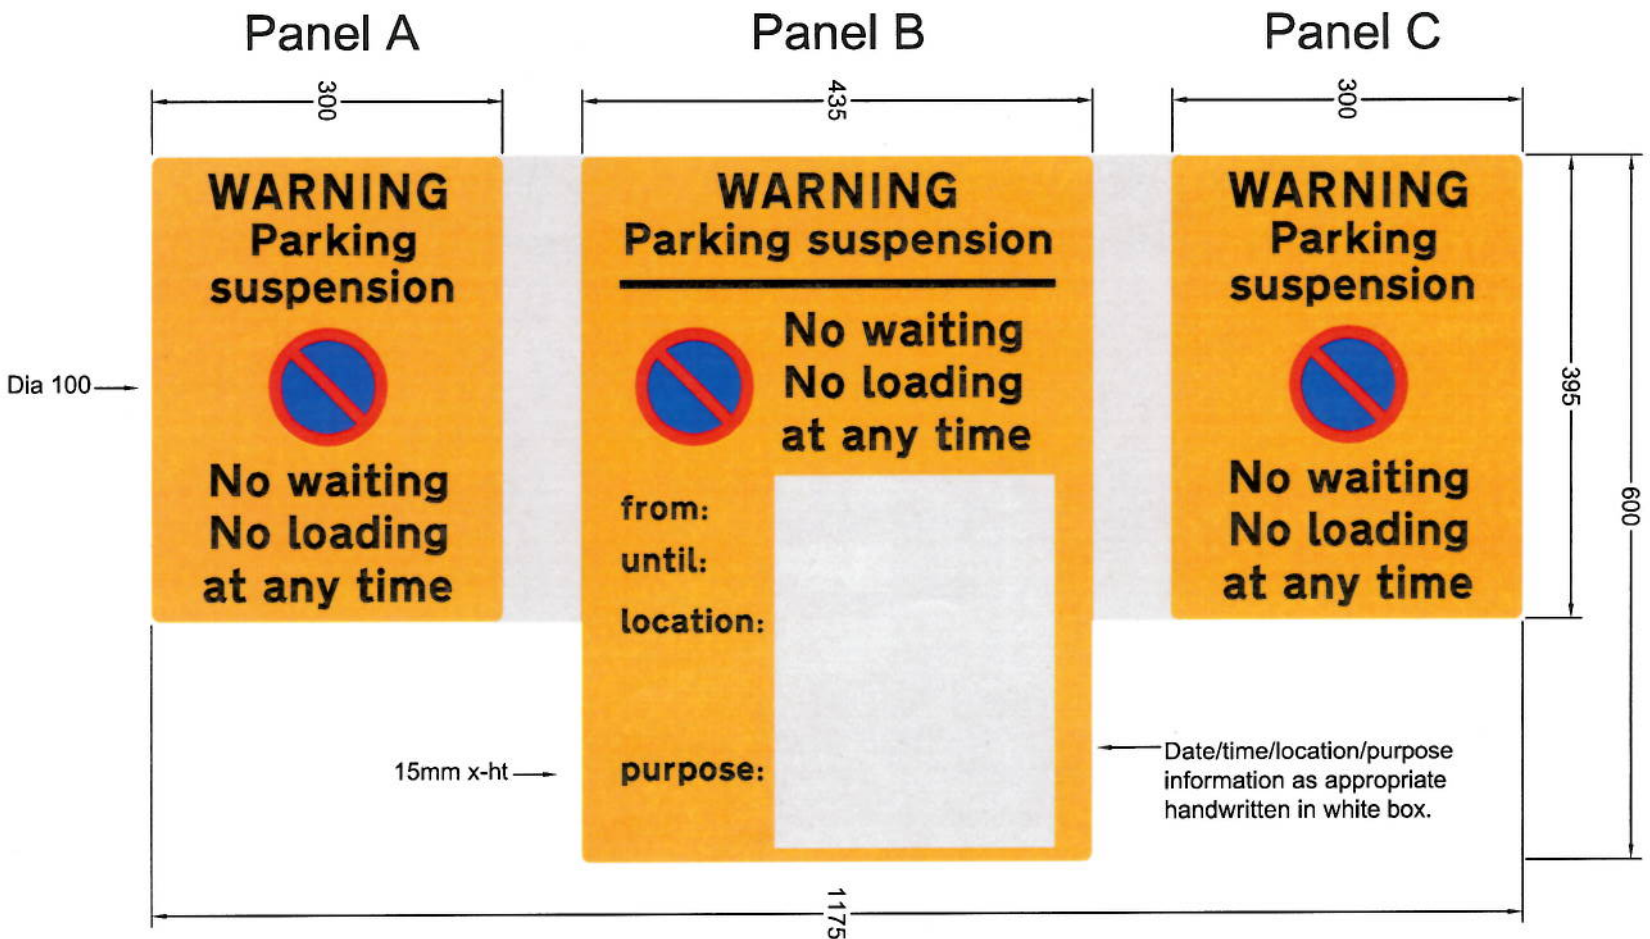

- Permissible variants:
1. Panel A may be displayed without panels B and C.
  2. Panel B may be displayed without panel A or C.
  3. Panel B may be displayed without panels A and C
  4. Panel B may be displayed with panel A or C on reverse.

**General info:**

The legend is from the Transport Heavy alphabet at 20mm x height except where specified.

The roundel is proportional to that shown on DTT drg P636

Dimensions are in millimetres

Dimensional tolerance: +/-10mm.

**Department for Transport**

Date: 18 June 2013  
No. GT50/066/0019-1

TRAFFIC SIGN SCHEDULE		DRAWING NUMBER:	<b>S051A</b>
SCHEME:	Parking Susp'	ISSUE:	4
DRAWN BY:	JBW	DATE:	17/06/2013
SCALE:	NTS		
SHEET SIZE:	A4		