



**ROAD TRAFFIC REGULATION ACT 1984 – SECTIONS 64 AND 65
AUTHORISATION OF TRAFFIC SIGNS AND SPECIAL DIRECTIONS**

The Secretary of State for Transport, in exercise of his powers under Sections 64 and 65 of the Road Traffic Regulation Act 1984, and of all other powers enabling him in that behalf, for the purpose of assisting in the free flow of vehicular traffic at the junction of Kingston Road, Elm Road and Westbury Road in the Royal Borough of Kingston-upon-Thames, hereby:-

1. authorises the placing at or within the vicinity of the site shown on the attached plan numbered GT50/155/0014-1 of a traffic sign consisting of a road marking (hereinafter referred to as "the authorised marking") conforming as to size, colour and character with that shown in diagram 1044 in Schedule 6 to the Traffic Signs Regulations 2002 (Part I of S.I. 2002/3113, "the 2002 Regulations"), save that the overall size and shape of the authorised marking shall be as shown on the said plan; and
2. directs, without prejudice to any statutory provision to the like effect, that it is a condition of this authorisation that the placing of the authorised marking at or near the said site shall continue to have effect only until such day as may be appointed by one month's notice given by the Secretary of State in writing to the traffic authority for the removal or alteration of the authorised marking and on that day the said authorisation shall, without prejudice to the giving of any further authorisation or direction, cease to have effect.

Section 36 of the Road Traffic Act 1988 shall apply to the authorised marking as it applies to the marking shown in diagram 1044 in Schedule 6 to the 2002 Regulations.




Department
for Transport

GT50/155/0014


The provisions of Regulations 12 and 31 of the 2002 Regulations shall apply to the authorised marking in the same manner as they apply to the marking shown in diagram 1044 in Schedule 6 to those Regulations.

Dated 4 July 2013

Signed by authority of the Secretary of State

 

.....
A Delegated Official of the Department for Transport

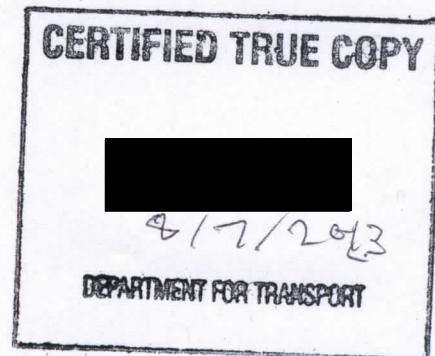


Department for Transport

Date: 3 July 2013

No. GT50/155/0014-1

NOTE:

Authorisation is sought for two box junctions to diagram 1044 at this location.

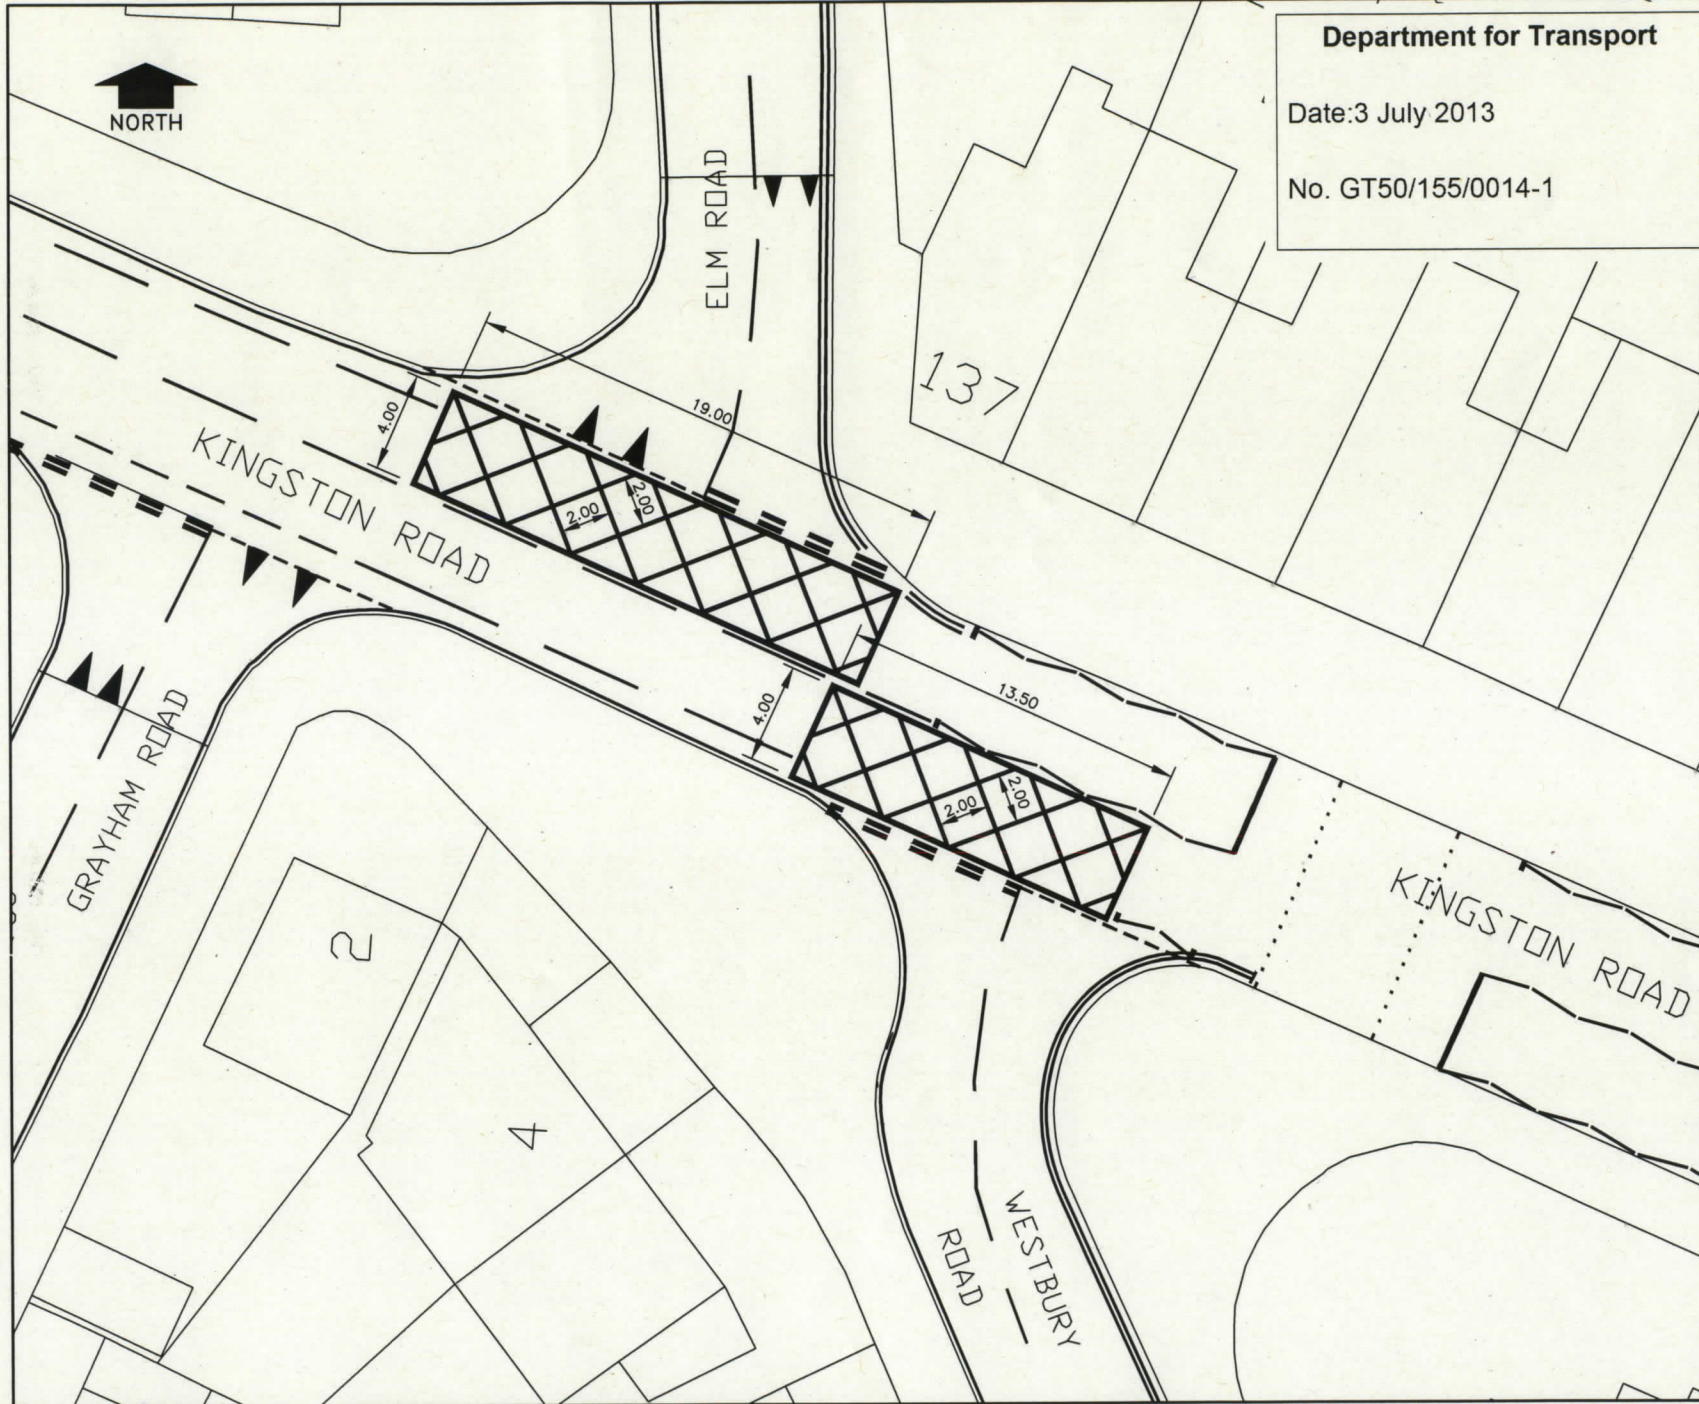

No.	Amendment	Date	Int'
-----	-----------	------	------



TRAFFIC MANAGEMENT & DESIGN

Client
NEIGHBOURHOOD ENGINEERING
MALDEN AND COOMBE

Drawing Title
**Kingston Road Junction with
Elm Road and Westbury Road
Submission of Plans to DfT
for site Authorisation
of box Markings**

DARREN RICHARDS HEAD OF PLANNING & TRANSPORT GUILDHALL 2, HIGH STREET KINGSTON UPON THAMES KT1 1EU			
Date	MAR 2013	Designed	RLM
Scale	1:200	Drawn	RLM
CAD No.	084704A	CHK'd	App'd
DRG. NO. DS/0847/04A			