



**ROAD TRAFFIC REGULATION ACT 1984 - SECTIONS 64 AND 65
AUTHORISATION OF TRAFFIC SIGNS AND SPECIAL DIRECTIONS**

The Secretary of State for Transport, in exercise of his powers under Sections 64 and 65 of the Road Traffic Regulation Act 1984 and of all other powers enabling him in that behalf, for the purpose of indicating a parking place for disabled persons outside 41 Acre Road in the London Borough of Merton, hereby:-

1. authorises the placing at the location shown on the attached plan numbered GT50/090/0019-1 of a traffic sign consisting of a road marking (hereinafter referred to as "the authorised marking") conforming as to size, colour and character with that shown at diagram 1028.3 in Schedule 6 to the Traffic Signs Regulations 2002 (Part I of S.I. 2002/3113, "the 2002 Regulations") save that the dimensions shall be as shown in the said plan; and
2. directs that, notwithstanding the provisions of Direction 24(1) of the Traffic Signs General Directions 2002 (Part II of S.I. 2002/3113), the authorised marking shall only be used with the sign to diagram 661A in Schedule 2 to the 2002 Regulations; and
3. directs that it is a condition of this authorisation that the authorised marking may be placed only to indicate the effect of a corresponding Traffic Order; and
4. directs, without prejudice to any statutory provision to the like effect, that it is a condition of this authorisation that the placing of the authorised marking on the said road shall continue to have effect only until such day as may be appointed by one month's notice given by the Secretary of State in writing to the traffic authority for the removal or alteration of the authorised marking and on that day the said authorisation shall, without prejudice to the giving of any further authorisation or direction, cease to have effect.



Department
for Transport

GT50/090/0019

The provisions of Regulations 12 and 31 of the 2002 Regulations shall apply to the authorised marking in the same manner as they apply to the road marking to diagram 1028.3 in Schedule 6 to those Regulations.

Dated *21 June* 2013

Signed by authority of the Secretary of State



.....
A Delegated Official of the Department for Transport





Subject
**DISABLED PERSONS
PARKING PLACE**

Key
 [DIS] Proposed Disabled Parking Bay [Grey Box] Applicant's Property
 [Blue Box] Existing Disabled Parking Bay [Pink Box] Advisory Disabled Parking Bay

Location
**41 Acre Road
SW19 2AL**

Definition
Northwest side from a point 0.8m southwest of the partywall of nos 37 and 41/43 Acre Rd northeast wards for a distance of 5.5m

NB: Convert P&D Shared-Use Bay Zone CW

Drawing No.
3825


Scale
1:500

Drawn by
R.A.M Date Drawn
19 Mar 13

Checked by
R.A.M Date Checked
19 Mar 13



Merton Civic Centre London Road Morden Surrey SM4 5DX

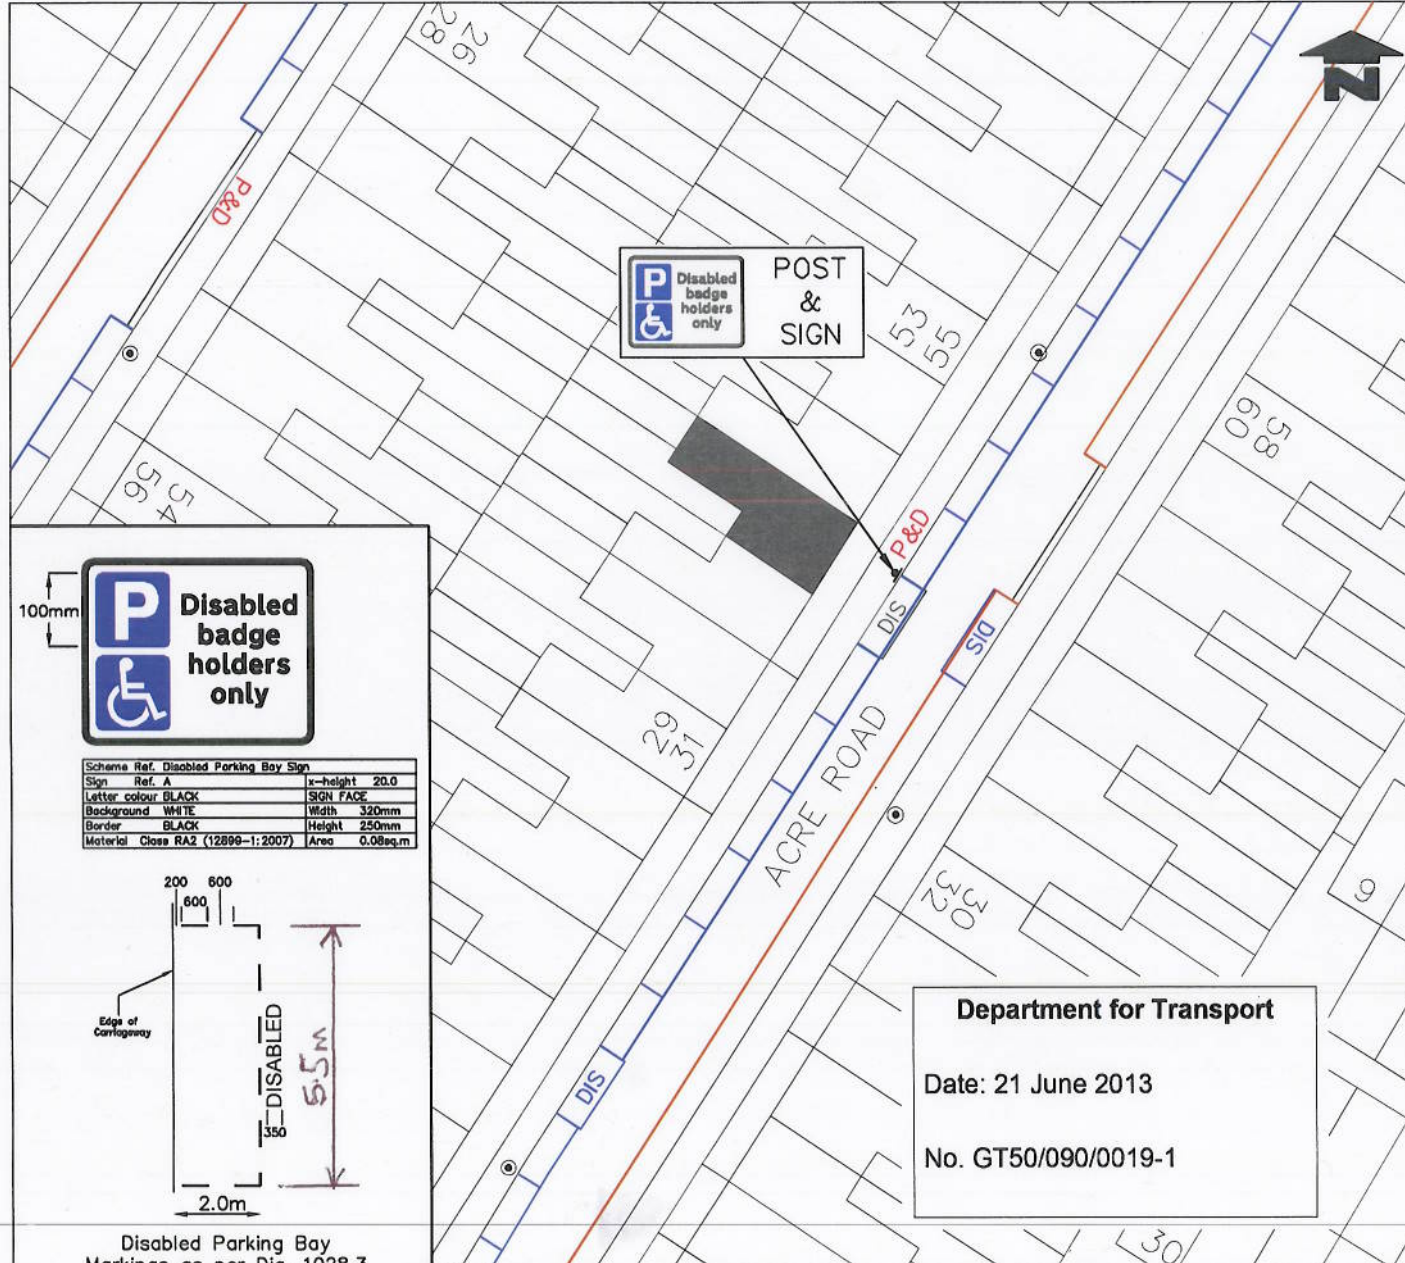

100mm

Schema Ref.	Disabled Parking Bay Sign	x-height
Sign Ref. A		20.0
Letter colour	BLACK	SIGN FACE
Background	WHITE	Width 320mm
Border	BLACK	Height 250mm
Material Class	RA2 (12899-1:2007)	Area 0.08sq.m

Edge of Carriageway

DISABLED
350
2.0m 5.5m

Department for Transport
Date: 21 June 2013
No. GT50/090/0019-1

Reproduced from/based upon the Ordnance Survey's 1:1250 maps with the permission of the Controller of H.M.S.O., Crown Copyright Reserved. Unauthorised reproduction infringes Crown copyright and may lead to prosecution or civil proceedings. London Borough of Merton 100019259 2013

- | | | | |
|--|----------------------------|---------------------|--------------------|
| CROSSOVERS | RESIDENT PERMIT HOLDER BAY | MOTORCYCLE BAY ONLY | LAMP COLUMN |
| UNAUTHORISED CROSSOVER (DROPPED KERB REQUIRED) | PAY & DISPLAY SHARED BAY | DISABLED BAY | POST |
| PERMIT HOLDER BAY | PAY & DISPLAY BAY ONLY | TELEGRAPH POLE | TREE |
| CPZ BOUNDARY | SINGLE YELLOW LINE | DOUBLE YELLOW LINE | P&D TICKET MACHINE |