



ROAD TRAFFIC REGULATION ACT 1984 – SECTIONS 64 AND 65

AUTHORISATION OF TRAFFIC SIGNS

The Secretary of State for Transport, in exercise of his powers under Sections 64 and 65 of the Road Traffic Regulation Act 1984, and of all other powers enabling him in that behalf, for the purpose of informing road users they are entering Plymouth, hereby:-

1. authorises the erection at appropriate locations on routes entering Plymouth for which Plymouth City Council are the traffic authority of a traffic sign (hereinafter referred to as "the authorised sign") conforming as to size, colour and character with that shown in the attached set of drawings numbered GT50/122/0013-1; and
2. directs, without prejudice to any statutory provision to the like effect, that it is a condition of this authorisation that the erection of the authorised sign at or near the said sites shall continue to have effect only until such day as may be appointed by one month's notice given by the Secretary of State in writing to the traffic authority for the removal or alteration of the authorised sign and on that day the said authorisation shall, without prejudice to the giving of any further authorisation or direction, cease to have effect.


The provisions of Regulations 12, 18 and 19 of the Traffic Signs Regulations 2002 (Part I of S.I. 2002/3113) shall apply to the authorised sign in the same manner as they apply to the sign shown in diagram 2402.1 in Schedule 7 Part V to those Regulations.

Dated 14 June 2013

Signed by authority of the Secretary of State

[Redacted signature]

A Delegated Official of the Department for Transport

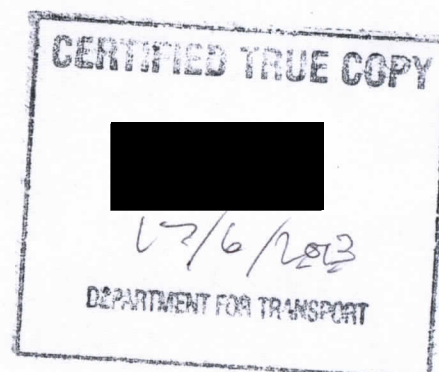


SIGN DETAILS FORM

THE TRAFFIC SIGNS REGULATIONS AND GENERAL DIRECTIONS (2002) DIAGRAM NO.	2401 variant	Sign reference no.	B01
For sign location see drawing no.	1520511-02	Referring to schedule no.	02
Number of signs required	-	Issue status	For Comment

SIGNFACE DETAILS

Width x Height (overall) or Diameter	915 x 1220mm	SIGN COLOURS	Background	BROWN
Approximate area of sign	1.12sq.m		Border	WHITE
Main 'x' height	60mm [40mm]		Legend	WHITE
Type of finish to signface	CLASS RA 2		Symbol	PHOTOGRAPHIC
Single / Double sided	SINGLE		Surround	-

Remarks

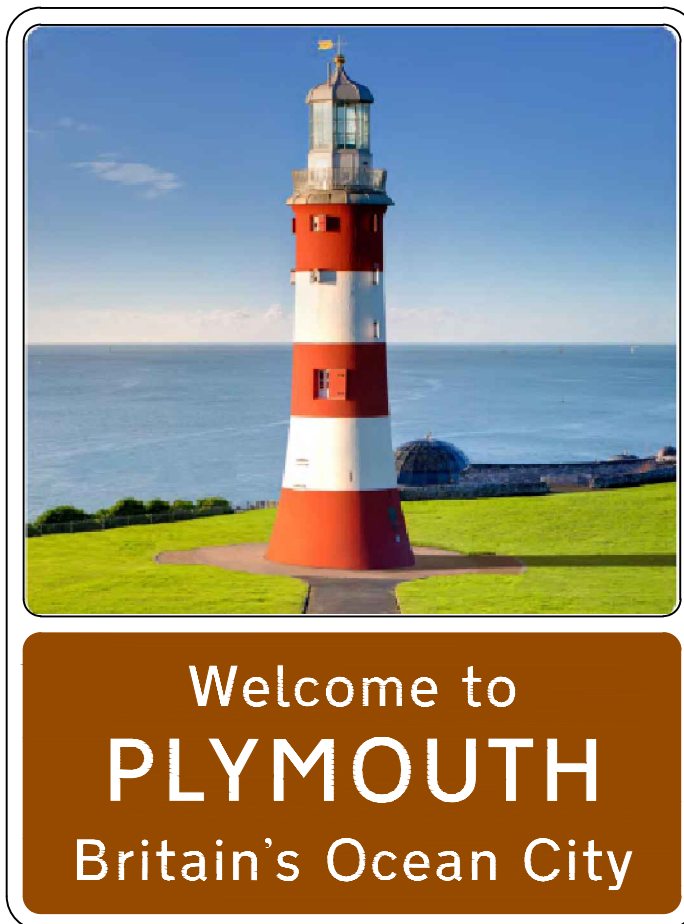

FOR COMMENT

B	Sign image revised for DfT authorisation.	ADC	ADC	29/04/13
A	Initial issue.	ADC	ADC	13/03/13
Rev	Revision details	Chkd	Appd	Date

Drawn: K.L.I.	Preliminary	
Design: K.L.I.	For comment	<input checked="" type="checkbox"/>
Chkd: A.D.C.	For tender	
Appd: A.D.C.	For construction	
Date: March 2013	As constructed	
	Other	

Project Name
PLYMOUTH HIGHWAY NETWORK
 Strategic Tourism Signing

Drawing Title
HIGHWAYS
TOURIST SIGNING
CITY BOUNDARIES -
Proposed Sign B01

Original Drawing Size : A3
 Scale : 1 : 10 Dimensions : mm

Drawing No	Rev
1520511 / B001	B

NOTES

1. Retroreflective material to conform to **BS EN 12899-1: 2007** i.e. CLASS RA 1 = Engineering Grade, CLASS RA 2 = High Intensity Grade.
2. The legend is from the Transport Medium alphabet at the x-heights shown.
3. For mounting details see Signs Schedule.
4. **THIS SIGN IS REQUIRED TO HAVE DfT AUTHORISATION.**

SIGN DETAILS FORM

THE TRAFFIC SIGNS REGULATIONS AND GENERAL DIRECTIONS (2002) DIAGRAM NO.	2401 variant	Sign reference no.	B02	
For sign location see drawing no.	1520511-02	Referring to schedule no.	02	
Number of signs required	-	Issue status	For Comment	
SIGNFACE DETAILS				
Width x Height (overall) or Diameter	1145 x 1525mm	SIGN COLOURS	Background	BROWN
Approximate area of sign	1.75sq.m		Border	WHITE
Main 'x' height	75mm [50mm]		Legend	WHITE
Type of finish to signface	CLASS RA 2		Symbol	PHOTOGRAPHIC
Single / Double sided	SINGLE		Surround	-
Remarks				



FOR COMMENT

B	Sign image revised for DfT authorisation.	ADC	ADC	29/04/13
A	Initial issue.	ADC	ADC	13/03/13
Rev	Revision details	Chkd	Appd	Date
Drawn: K.L.I.			Preliminary	
Design: K.L.I.			For comment	✓
Chkd: A.D.C.			For tender	
Appd: A.D.C.			For construction	
Date: March 2013			As constructed	
			Other	



Project Name
PLYMOUTH HIGHWAY NETWORK
 Strategic Tourism Signing

Drawing Title
HIGHWAYS
TOURIST SIGNING
CITY BOUNDARIES -
Proposed Sign B02

Original Drawing Size : A3
 Scale : 1 : 10 Dimensions : mm

Drawing No
1520511 / B002 Rev
B

NOTES

1. Retroreflective material to conform to **BS EN 12899-1: 2007** i.e. CLASS RA 1 = Engineering Grade, CLASS RA 2 = High Intensity Grade.
2. The legend is from the Transport Medium alphabet at the x-heights shown.
3. For mounting details see Signs Schedule.
4. **THIS SIGN IS REQUIRED TO HAVE DfT AUTHORISATION.**

SIGN DETAILS FORM

THE TRAFFIC SIGNS REGULATIONS AND GENERAL DIRECTIONS (2002) DIAGRAM NO.	2401 variant	Sign reference no.	B03
For sign location see drawing no.	1520511-02	Referring to schedule no.	02
Number of signs required	-	Issue status	For Comment

SIGNFACE DETAILS

Width x Height (overall) or Diameter	1445 x 1925mm	SIGN COLOURS	Background	BROWN
Approximate area of sign	2.78sq.m		Border	WHITE
Main 'x' height	100mm [62.5mm]		Legend	WHITE
Type of finish to signface	CLASS RA 2		Symbol	PHOTOGRAPHIC
Single / Double sided	SINGLE		Surround	-

Remarks



Welcome to
PLYMOUTH
Britain's Ocean City

FOR COMMENT

Rev	Revision details	Chkd	Appd	Date
B	Sign image revised for DfT authorisation.	ADC	ADC	29/04/13
A	Initial issue.	ADC	ADC	13/03/13

Drawn: K.L.I.	Preliminary	
Design: K.L.I.	For comment	✓
Chkd: A.D.C.	For tender	
Appd: A.D.C.	For construction	
Date: March 2013	As constructed	
	Other	

Civic Centre | Armada Way | Plymouth | PL1 2AA
Public Helpdesk 01752 668000

Project Name
PLYMOUTH HIGHWAY NETWORK
Strategic Tourism Signing

Drawing Title
HIGHWAYS
TOURIST SIGNING
CITY BOUNDARIES -
Proposed Sign B03

Original Drawing Size : A3
Scale : 1 : 10 Dimensions : mm

Drawing No	Rev
1520511 / B003	B

NOTES

- Retroreflective material to conform to **BS EN 12899-1: 2007** i.e. CLASS RA 1 = Engineering Grade, CLASS RA 2 = High Intensity Grade.
- The legend is from the Transport Medium alphabet at the x-heights shown.
- For mounting details see Signs Schedule.
- THIS SIGN IS REQUIRED TO HAVE DfT AUTHORISATION.**



Welcome to
PLYMOUTH
 Britain's Ocean City

SIGN DETAILS FORM

THE TRAFFIC SIGNS REGULATIONS AND GENERAL DIRECTIONS (2002) DIAGRAM NO.	2401 variant	Sign reference no.	B04
For sign location see drawing no.	1520511-02	Referring to schedule no.	02
Number of signs required	-	Issue status	For Comment

SIGNFACE DETAILS

Width x Height (overall) or Diameter	1840 x 2470mm	SIGN COLOURS	Background	BROWN
Approximate area of sign	4.55sq.m		Border	WHITE
Main 'x' height	125mm [80mm]		Legend	WHITE
Type of finish to signface	CLASS RA 2		Symbol	PHOTOGRAPHIC
Single / Double sided	SINGLE		Surround	-

Remarks

FOR COMMENT

Rev	Revision details	Chkd	Appd	Date
B	Sign image revised for DfT authorisation.	ADC	ADC	29/04/13
A	Initial issue.	ADC	ADC	13/03/13

Drawn: K.L.I.	Preliminary	
Design: K.L.I.	For comment	✓
Chkd: A.D.C.	For tender	
Appd: A.D.C.	For construction	
Date: March 2013	As constructed	
	Other	

Project Name
PLYMOUTH HIGHWAY NETWORK
 Strategic Tourism Signing

Drawing Title
 HIGHWAYS
TOURIST SIGNING CITY BOUNDARIES - Proposed Sign B04

Original Drawing Size : A3
 Scale : 1 : 10 Dimensions : mm

Drawing No
1520511 / B004 Rev
B

NOTES

- Retroreflective material to conform to **BS EN 12899-1: 2007** i.e. CLASS RA 1 = Engineering Grade, CLASS RA 2 = High Intensity Grade.
- The legend is from the Transport Medium alphabet at the x-heights shown.
- For mounting details see Signs Schedule.
- THIS SIGN IS REQUIRED TO HAVE DfT AUTHORISATION.**