



**ROAD TRAFFIC REGULATION ACT 1984 – SECTIONS 64 AND 65
AUTHORISATION OF TRAFFIC SIGNS AND SPECIAL DIRECTIONS**

The Secretary of State for Transport, in exercise of his powers under Sections 64 and 65 of the Road Traffic Regulation Act 1984 and of all other powers enabling him in that behalf, for the purpose of informing road users of the conditions of a bus gate in Knowle in the County of Hampshire, hereby:-

1. authorises the erection at or within 5 metres of the sites shown at “A” on the attached plan numbered GT50/050/0022-1 of a traffic sign consisting of a plate (hereinafter referred to as “the authorised plate”) conforming as to size, colour and character with that shown at A on the said attached drawing; and
2. directs that notwithstanding anything to the contrary in Direction 21 in the Traffic Signs General Directions 2002 (Part II of SI 2002 No. 3113) the authorised plate may be used with sign to design 616 in schedule 2 to The Traffic Signs Regulations 2002 (Part I of SI 2002 No.3113) (“the 2002 Regulations”); and
3. directs that it is a condition of this authorisation that the authorised plate may be placed only to indicate the effect of a corresponding Traffic Order; and
4. directs, without prejudice to any statutory provision to the like effect, that it is a condition of this authorisation that the erection of the authorised plate at or near the said sites shall continue to have effect only until such day as may be appointed by one month’s notice given by the Secretary of State in writing to the traffic authority for the removal or alteration of the authorised plate and on that day the said authorisation shall, without prejudice to the giving of any further authorisation or direction, cease to have effect.



Department
for Transport

GT50/050/0022

The provisions of Regulations 12 and 20 of the 2002 Regulations shall apply to the authorised plate in the same manner as they apply to the plate shown in diagram 954 in Schedule 5 to those Regulations when used in conjunction with the sign to diagram 616 in Schedule 2 to those Regulations.


Dated 12 November 2013

Signed by authority of the Secretary of State




.....
A Delegated Official of the Department for Transport

CERTIFIED TRUE COPY
.....
28 November 2013
DEPARTMENT FOR TRANSPORT

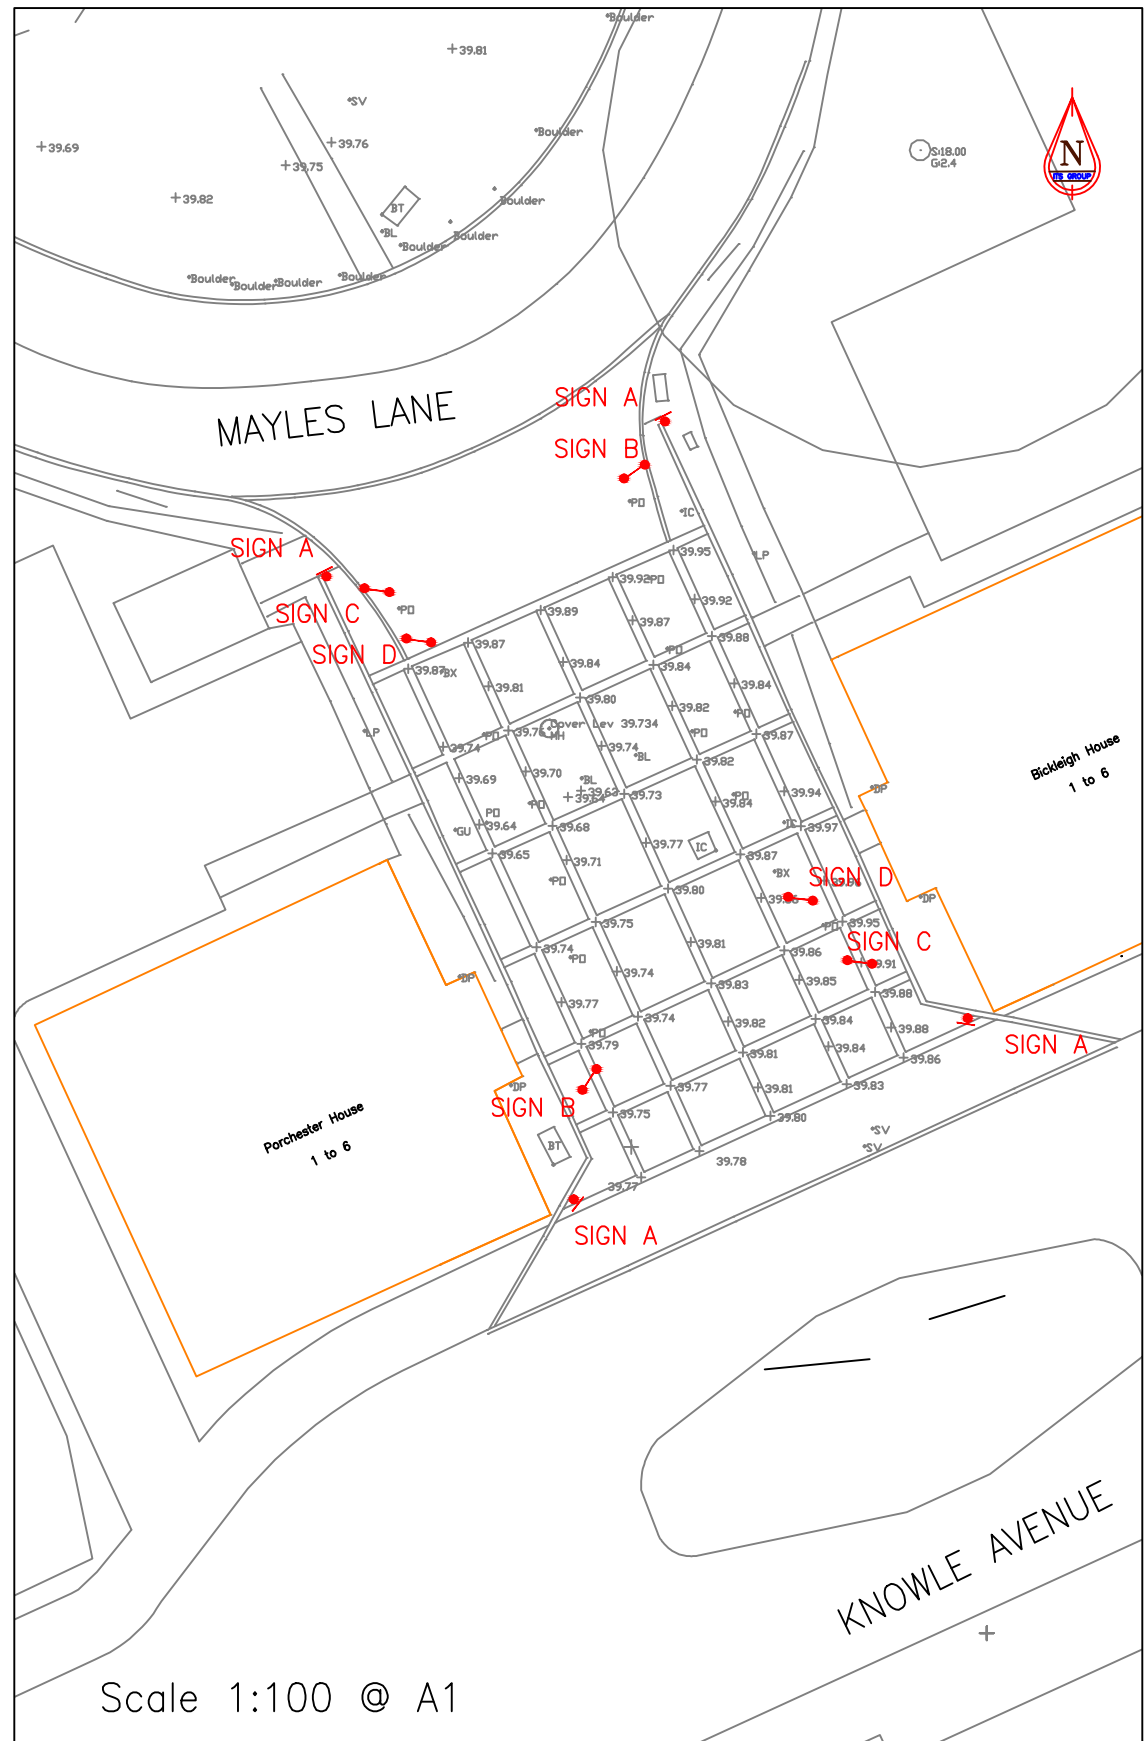


SIGN A (not to scale)

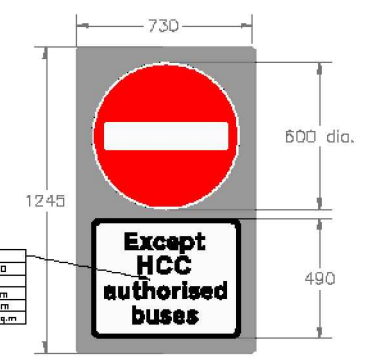

Scheme Ref.	Knowle Village Bus Gate
Sign Ref.	Sign A (Circle)
Letter colour	BLACK
Background	WHITE
Border	BLACK
Material	Class RA 1 12889-1;2007 Area 0.32sq.m

Scheme Ref.	Knowle Village Bus Gate
Sign Ref.	Sign B
Letter colour	BLACK
Background	GREY
Border	N/A
Material	Class RA 1 12889-1;2007 Area 0.91sq.m

SIGN B (not to scale)

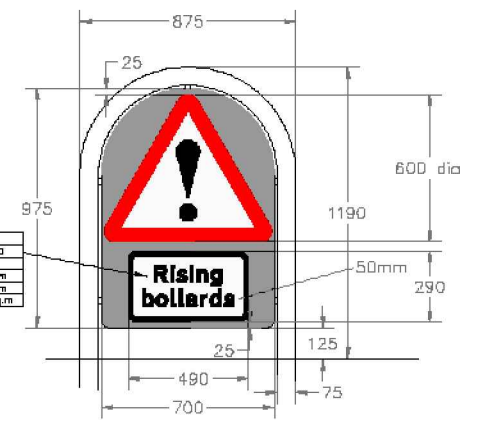


Scheme Ref.	Knowle Village Bus Gate
Sign Ref.	Sign B (Circle)
Letter colour	BLACK
Background	WHITE
Border	BLACK
Material	Class RA 2 12889-1;2007 Area 0.14sq.m

Scheme Ref.	Knowle Village Bus Gate
Sign Ref.	Sign D
Letter colour	BLACK
Background	GREY
Border	N/A
Material	Class RA 2 12889-1;2007 Area 0.88sq.m


Sign A to be illuminated
ONLY SIGN A TO BE AUTHORISED

SIGN C (not to scale)

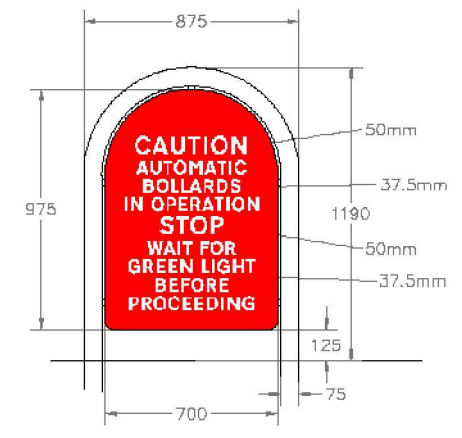

Scheme Ref.	Knowle Village Bus Gate
Sign Ref.	Sign C
Letter colour	BLACK
Background	YELLOW
Border	N/A
Material	Class RA 2 12889-1;2007 Area 0.81sq.m

SIGN D (not to scale)

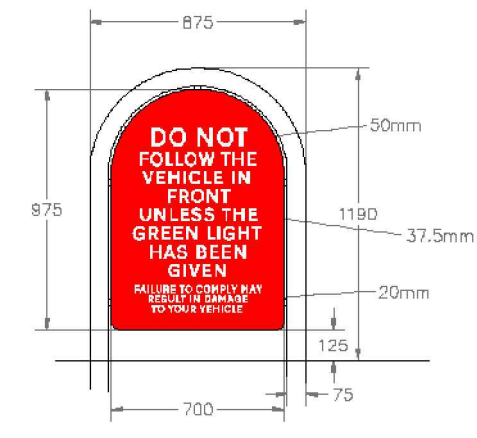

Scheme Ref.	Knowle Village Bus Gate
Sign Ref.	Sign D
Letter colour	BLACK
Background	YELLOW
Border	N/A
Material	Class RA 2 12889-1;2007 Area 0.81sq.m

Department for Transport
Date: 5 November 2013
No. GT50/050/0022-1

A	Sign A lit	Apr 13	JAM	
REV.	AMENDMENTS	DATE	DRAWN	CHKD APPD
 Hampshire County Council STUART JARVIS BSc DipTP FCIHT MRTRH DIRECTOR OF ECONOMY, TRANSPORT AND ENVIRONMENT THE CASTLE, WINCHESTER.				
SCHEME				
Knowle village rising bollard RBD002				
JOB No.				
DRAWING TITLE				
Sign drawing for DfT approval				
SCALE	DRAWN	CHECKED	SHEET No.	
As shown	JAM			
DATE	TRACED/CAD	APPROVED		
Feb 13				
DRG No	RBD/002	REV A	SUFFIX	