



ROAD TRAFFIC REGULATION ACT 1984 – SECTIONS 64 AND 65

SPECIAL DIRECTION

The Secretary of State for Transport, in exercise of his powers under Sections 64 and 65 of the Road Traffic Regulation Act 1984, and all other powers enabling him in that behalf, and having regard to Direction 59 of the Traffic Signs General Directions 2002 (Part II of SI 2002/3113, "the 2002 Directions"), hereby:-


1. directs that notwithstanding Direction 10(4) of the 2002 Directions, a single traffic sign to diagram 675 in Schedule 2 to The Traffic Signs Regulations 2002 (Part I of SI 2002/3113, "the 2002 Regulations") may be placed at the site shown schematically on the attached plan numbered GT50/041/0009-1 which is near the junction of Saturday Market with North Bar Within.

Dated *6 December* 2013

Signed by authority of the Secretary of State

.....


A Delegated Official of the Department of Transport

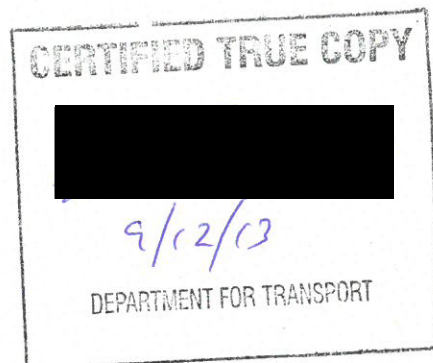

Ticket machines:-

- ⊗ Existing location of ticket machine
- Suggested location of ticket machine following scheme

- Notes:-**
- Indicative and for discussion only. **NOT FOR ADVERTISEMENT OR CONSTRUCTION.**
 - See drawing LTP/1346/003.01 Rev C for key to TROs
 - In addition to the Ordnance Survey data referred to in the licence note below, this drawing includes topographical survey information provided by ERYC.
 - Provision of diagram 675 'End of 20mph zone' signs on one side of the carriageway only requires special authorisation
 - Locations of street furniture are indicative only. Refer to latest ERYC drawing for details of street furniture.
 - Where signs are proposed to be mounted on buildings, this is subject to the obtaining of any required wayleaves / consents.

- Disclaimers:-**
- This drawing is copyright and must not be copied in part or in whole unless agreed in writing by Local Transport Projects Ltd
 - All dimensions are to be checked by the contractor prior to commencement of work. Any discrepancy shall be reported immediately to Local Transport Projects Ltd
 - All work shall be carried out in accordance with local authority, statutory authority and health & safety requirements & regulations
 - This map is reproduced from Ordnance Survey material with the permission of Ordnance Survey on behalf of Her Majesty's Stationary Office. © Crown copyright. Unauthorised reproduction infringes Copyright and may lead to prosecution or civil proceedings. East Riding of Yorkshire Council 100023383 2013

Rev.	Date	By	Chk	Description
P	26 Nov '13	CW	TK	Amendment to sign TS630.1B var I to add days of operation. Sign located outside Edinburgh Wood Shop.
N	6 Nov '13	CW	TK	Amendments to sign references on drawing to tie in with sign authorities table.
M	6 Nov '13	CW	TK	Alteration of CTS signs on Old Waste following response from DfT Traffic Signs Policy and amendments to sign diagram.
L	13 Aug '13	NP	TK	Signing alterations following response from DfT Traffic Signs Policy and following meeting of 1 August '13.
K	14 Jun '13	NP	-	Signing alterations at disabled bays near Market Cross, and on island o/s The Grapes P.H.
J	30 Apr '13	NP	-	Revisions to one way signing opposite Lloyd's TSB parking area, and to location of flag 661A o/s Lloyd's TSB. Note 5 added.
H	29 Apr '13	NP	-	Amendments to sign positions on Old Waste, o/s Prezzo, and o/s Edinburgh Woodland Mill
G	9 Apr '13	NP	TK	Disabled parking by Market Cross revised
...	Refer to previous versions for earlier revision history

Rev.	Date	By	Chk	Description
Client	East Riding of Yorkshire Council			
Project	Saturday Market, Beverley Traffic regulation orders			
Title	Conceptual traffic sign layout - waiting restrictions & speed limit			

Client
East Riding of Yorkshire Council

Project
Saturday Market, Beverley
Traffic regulation orders

Title
Conceptual traffic sign layout -
waiting restrictions & speed limit

local transport projects
traffic engineering and transport planning



IHE INSTITUTE OF HIGHWAY ENGINEERS
22, Trinity Lane, Beverley, East Riding of Yorkshire, HU17 0DY.

25 YEARS
01482 679 911
info@local-transport-projects.co.uk
www.local-transport-projects.co.uk
Registered No. 5295328

Drawn	NP	Date	12 Oct '12
Scale	1 : 1,000	Checked	TK
Status	WORKING DRAFT not for issue	Date	12 Oct '12
Scale	1 : 1,000	Checked	TK
Status	WORKING DRAFT not for issue	Date	12 Oct '12

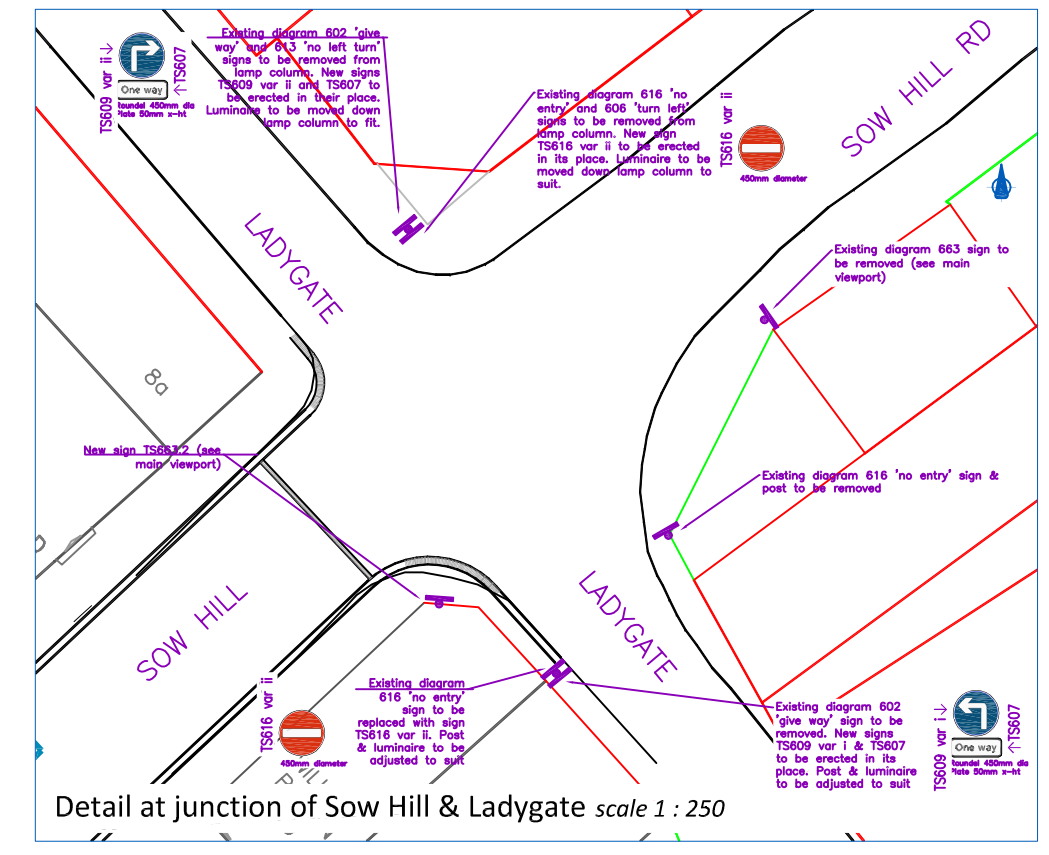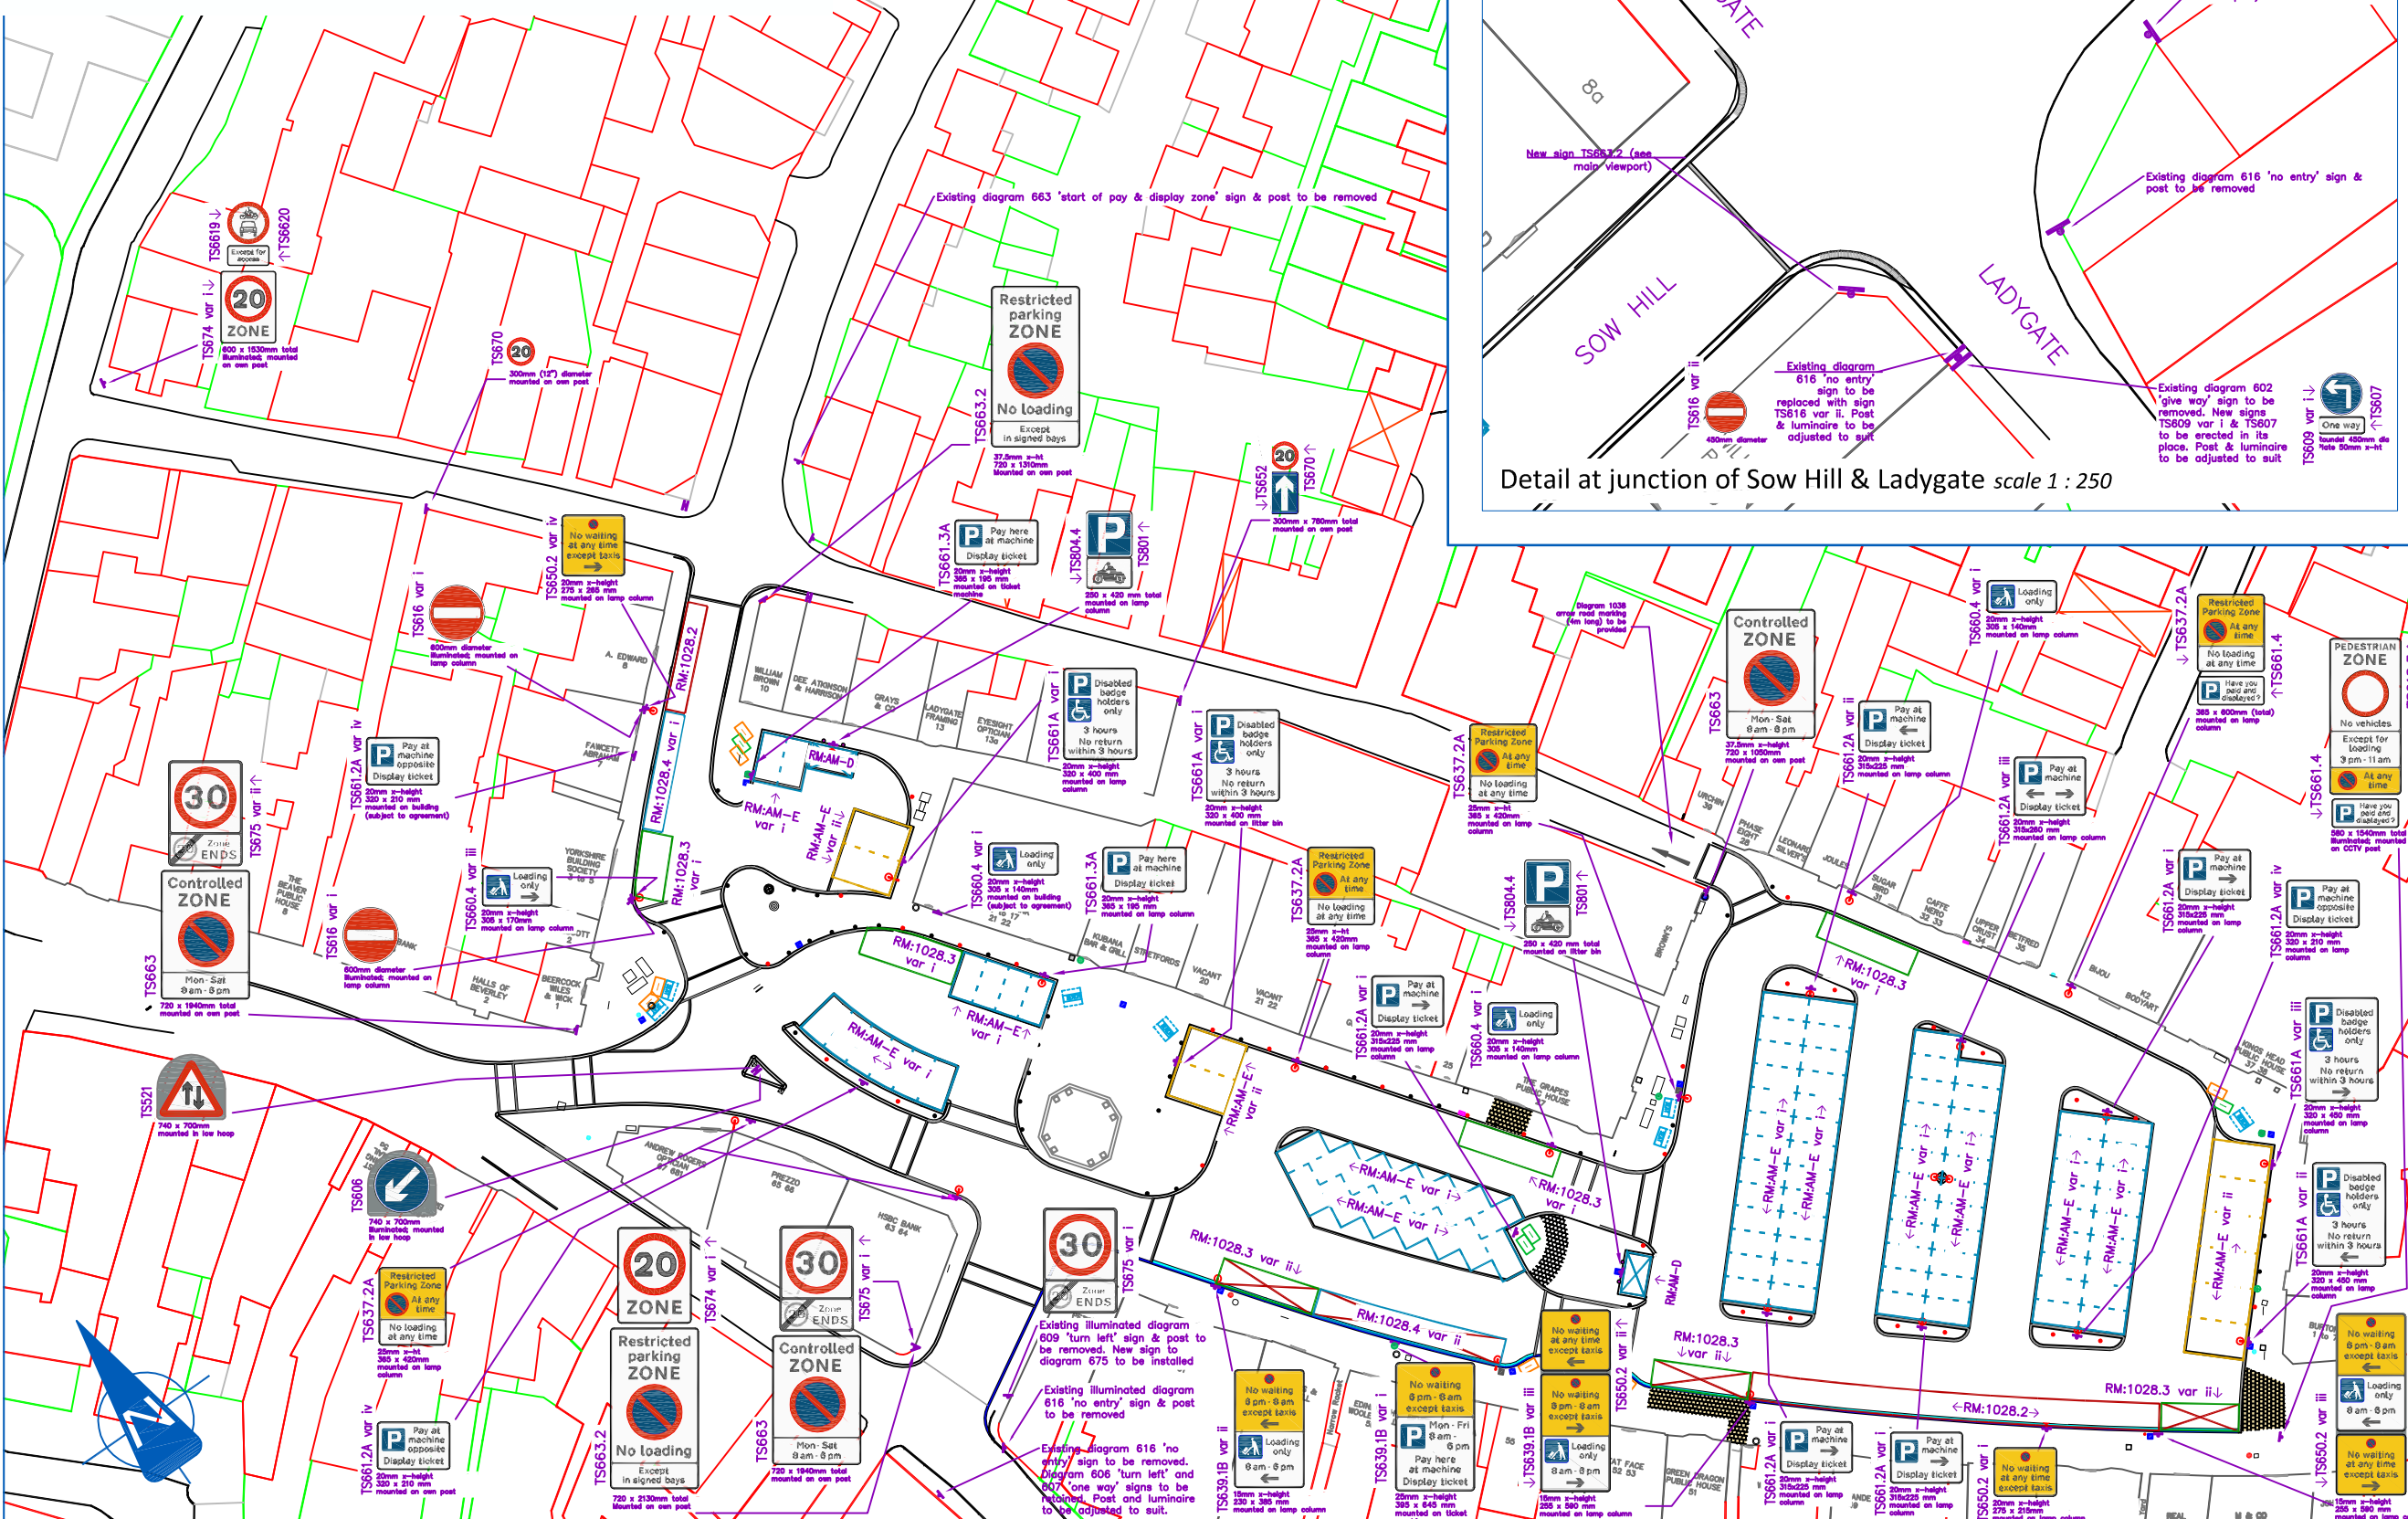

Department for Transport
Date: 3 December 2013
No. GT50/041/0009-1

Scale	1 : 1,000	Checked	TK
Status	WORKING DRAFT not for issue	Date	12 Oct '12
Scale	1 : 1,000	Checked	TK
Status	WORKING DRAFT not for issue	Date	12 Oct '12