



**ROAD TRAFFIC REGULATION ACT 1984 - SECTIONS 64 AND 65
AUTHORISATION OF TRAFFIC SIGNS AND SPECIAL DIRECTIONS**

The Secretary of State for Transport, in exercise of his powers under Sections 64 and 65 of the Road Traffic Regulation Act 1984, and of all other powers enabling him in that behalf, for the purpose of indicating a parking place for disabled persons at 9, St Merryn Close, London, SE18 in the Royal Borough of Greenwich, hereby:-

1. authorises the placing at the location shown on the attached plan numbered GT50/079/0012-1 of a traffic sign consisting of a road marking (hereinafter referred to as "the authorised marking") conforming as to size, colour and character with that to diagram 1028.3 in the Traffic Signs Regulations 2002 (Part I of SI 2002/3113, "the 2002 Regulations") save that the length of the bay shall be as shown on the said plan; and
2. directs that, notwithstanding the provisions of Direction 24(1) of the Traffic Signs General Directions 2002 (Part II of SI 2002/3113), the authorised marking shall only be used with the sign to diagram 661A in Schedule 2 to the 2002 Regulations; and
3. directs that it is a condition of this authorisation that the authorised marking may be placed only to indicate the effect of a corresponding Traffic Order; and
4. directs, without prejudice to any statutory provision to the like effect, that it is a condition of this authorisation that the placing of the authorised marking on the said road shall continue to have effect only until such day as may be appointed by one month's notice given by the Secretary of State in writing to the traffic authority for the removal or alteration of the authorised marking and on that day the said authorisation shall, without prejudice to the giving of any further authorisation or direction, cease to have effect.



Department
for Transport

GT50/079/0012


The provisions of Regulation 12 of the 2002 Regulations shall apply to the authorised marking in the same manner as they apply to the road marking to diagram 1028.3 in Schedule 6 to those Regulations.

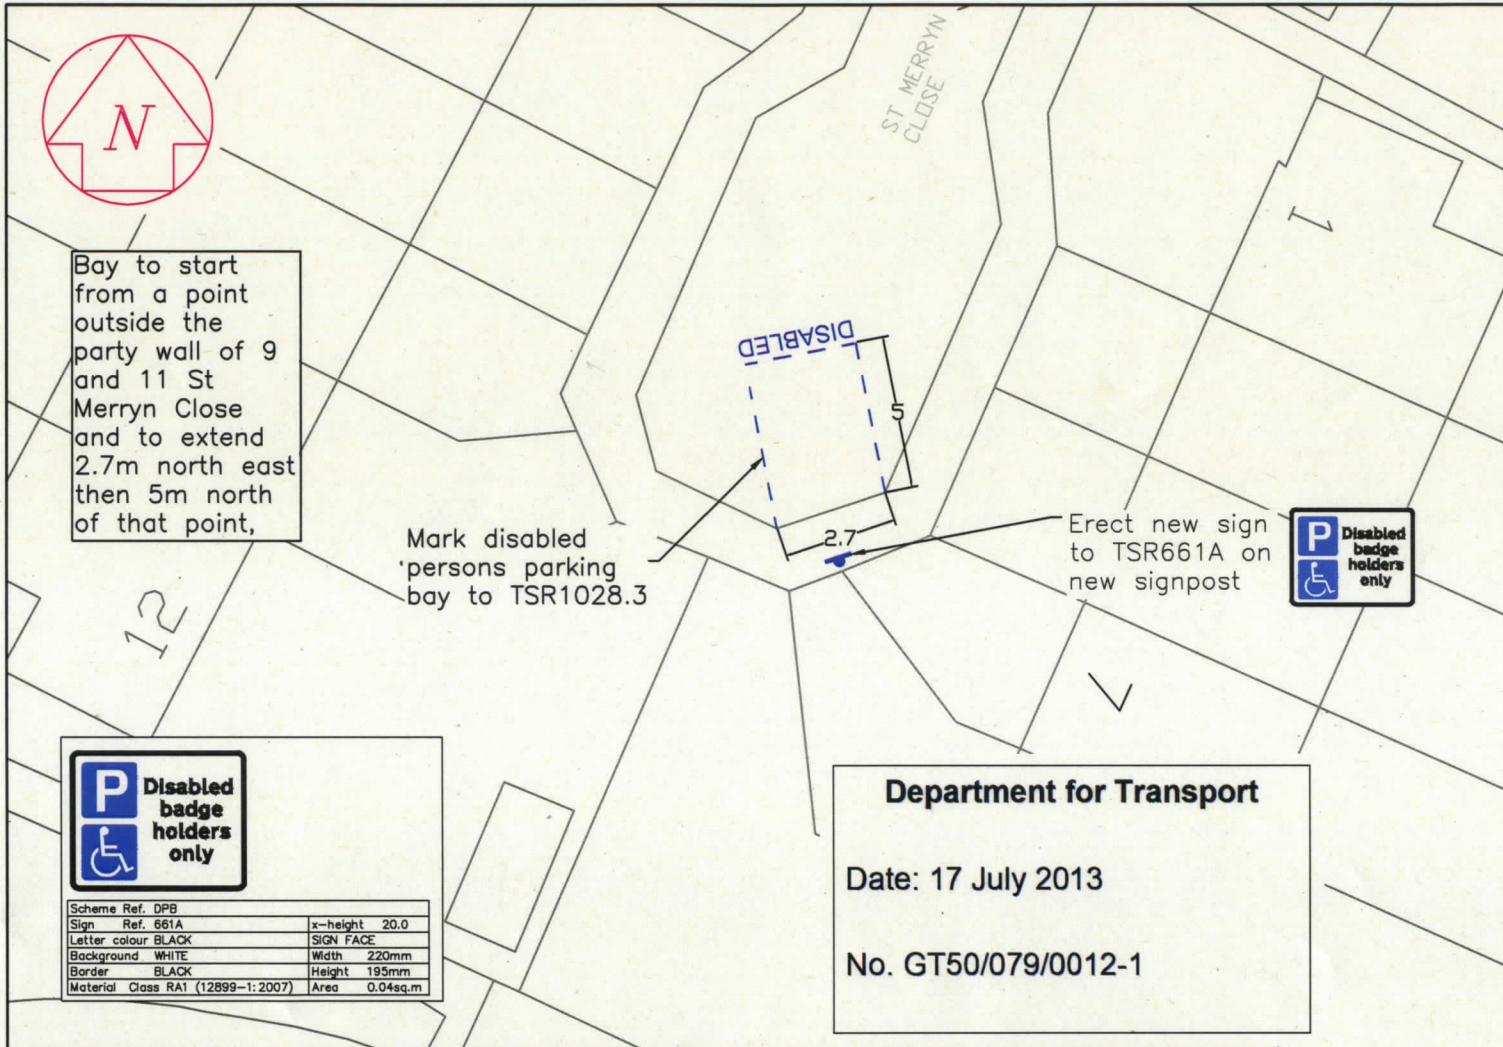
Dated 17 July 2013

Signed by authority of the Secretary of State

..... 

A Delegated Official of the Department for Transport

CERTIFIED TRUE COPY

26/7/2013
DEPARTMENT FOR TRANSPORT



NOTES:

1. All dimensions are in metres unless otherwise stated
2. TSR refers to The Traffic Signs Regulations and General Directions 2002.
3. All carriageway markings and signage must comply with The Traffic Signs Regulations and General Directions 2002 unless otherwise stated.
4. All new street furniture is to be supplied black unless otherwise specified.
5. All street furniture (including electrical items) must be located a minimum of 450mm back from the roadside kerb face.
6. All new signs are to be erected at a height of 2.3m from the footway to the bottom edge of the sign
6. All new sign posts are to be 76mm diameter steel posts.
7. All posts are to have end caps fitted.
8. The heights specified for new sign posts/sign lights are above ground heights (i.e. foundation depth not included)
9. a) All carriageway markings shown in blue (yellow for waiting restrictions) are new markings to be laid as part of this scheme or existing markings that are to be re-marked.
b) All carriageway markings shown in red are to be removed as part of this scheme.
c) All carriageway markings shown in grey are existing and are to remain

© Crown Copyright: Reproduced from the Ordnance survey mapping with permission. Unauthorised reproduction infringes Crown Copyright and may lead to prosecution or civil proceedings. Greenwich Council, 2012 Licence No 100019692011.
This copy has been produced specifically for Highways purposes only. No further copies may be made.

<p>ROYAL borough of GREENWICH</p>	<p>Royal Borough of Greenwich Strategic Transportation Regeneration, Enterprise and Skills The Woolwich Centre 35 Wellington Street Woolwich, London SE18 6HQ</p>	Notes	Job Title	Scale	A4	Designed	PT
			DISABLD PARKING BAY OPTION 2	1:250		Drawn	RU
			Drawing Title	Date created	Checked		
			9 ST MERRYN CLOSE	22/02/13	Approved		
	Drawing No. B/PC/00083/12/16	Rev.	-				
	File path:						