



**ROAD TRAFFIC REGULATION ACT 1984 – SECTIONS 64 AND 65  
AUTHORISATION OF TRAFFIC SIGNS AND SPECIAL DIRECTIONS**

The Secretary of State for Transport, in exercise of his powers under Sections 64 and 65 of the Road Traffic Regulation Act 1984, and of all other powers enabling him in that behalf, for the purpose of informing road users of the conditions of use of a bus gate in South Lane, Sheffield, hereby:-

1. authorises the erection at the site indicated "S1" on the attached plan numbered GT50/151/0019-1 of a traffic sign (hereinafter referred to as "the authorised sign) conforming as to size, colour and character with that shown on the attached drawing numbered GT50/151/0019-2, save that (a) the references to the day of the week or time of day may be varied as appropriate and (b) the dimensions of the authorised sign may be varied where required by these amendments to the text of the sign; and
2. directs that it is a condition of this authorisation that the authorised sign may be placed only to indicate the effect of a corresponding Traffic Regulation Order; and
3. directs, without prejudice to any statutory provision to the like effect, that it is a condition of this authorisation that the erection of the authorised sign at or near the said site shall continue to have effect only until such day as may be appointed by one month's notice given by the Secretary of State in writing to the traffic authority for the removal or alteration of the authorised sign and on that day the said authorisation shall, without prejudice to the giving of any further authorisation or direction, cease to have effect.

The provisions of Regulations 12, 18 and 19 of the Traffic Signs Regulations 2002 (Part I of SI 2002/3113 "the 2002 Regulations") shall apply to the authorised sign in the same manner as they apply to the sign shown in diagram 2110 in Schedule 7 to those Regulations.




Department  
for Transport

GT50/151/0019

This authorisation is issued in addition to the one issued on 20 February 2013 under reference GT50/151/0017.


Dated 4 November ..... 2013

Signed by authority of the Secretary of State

 

.....  
A Delegated Official of the Department for Transport

**CERTIFIED TRUE COPY**  
  
5/11/2013  
DEPARTMENT FOR TRANSPORT

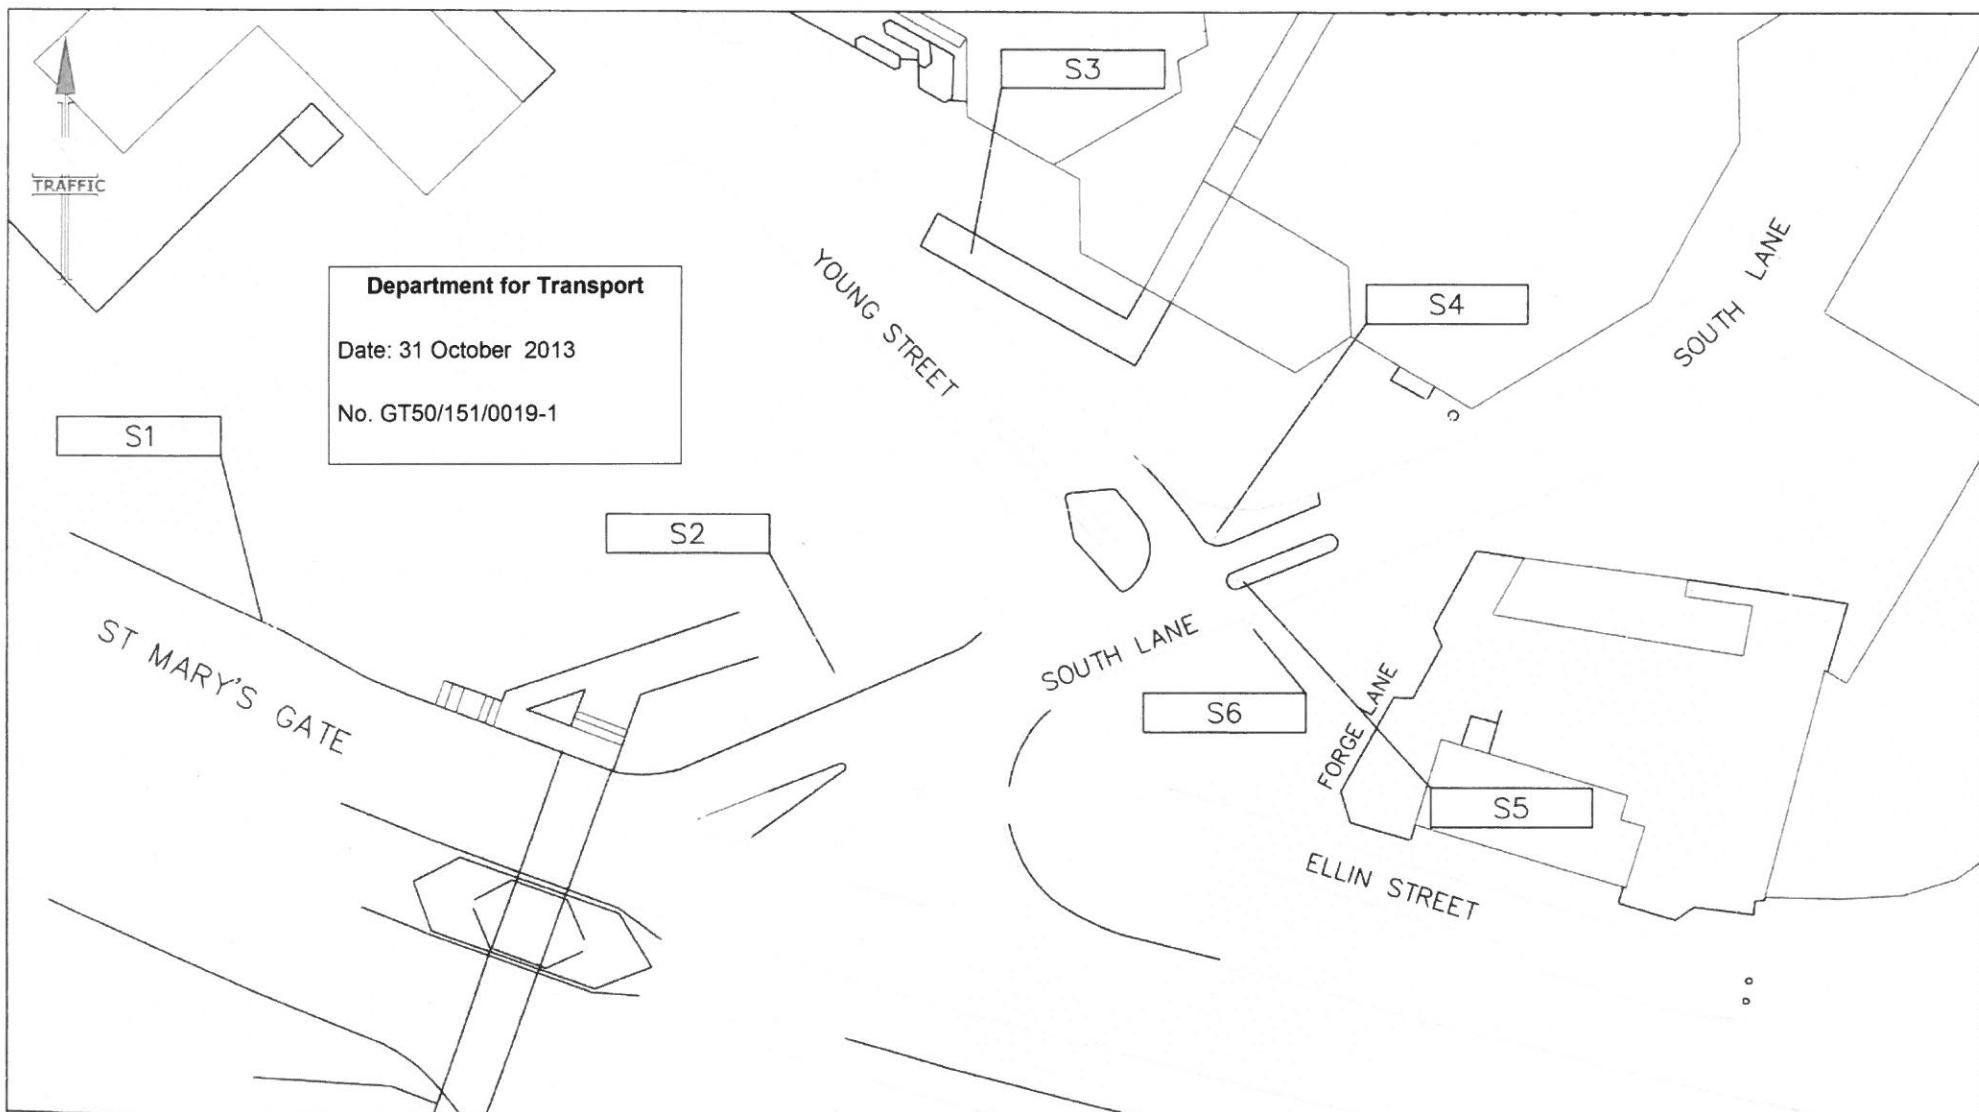

**DEVELOPMENT SERVICES  
 TRANSPORT & HIGHWAYS DIVISION  
 TRAFFIC SECTION**  
 2-10 CARBROOK HALL ROAD  
 SHEFFIELD S9 2DB  
 Tel. 0114-273-6175. Fax. 0114-273-6182  
 E-mail Traffic.Management@Sheffield.gov.uk  
 Director: L Sturch M.R.T.P.I.  
 Development Services

• Do not scale from this drawing  
 • Any errors/omissions to be reported immediately  
 • If in doubt, ask  
 • This drawing is based upon Ordnance Survey material with the permission of Ordnance Survey on behalf of the Controller of Her Majesty's Stationery Office. © Crown Copyright. Unauthorised reproduction infringes Crown copyright and may lead to prosecution or civil proceedings. 100018816. 2010

Client **SHEFFIELD CITY COUNCIL**

Scheme **South Lane Bus Gate**

Drawing Title **DFT Sign Location Plan**

Drawing No. **TD/LT033/DFT**

Scale **1:500**

**A3**


Date **July 12**



**TRAFFIC MANAGEMENT**

A Service Area of Place  
 Sheffield City Council

DRAWN	CHECKED
SMW	
July 12	

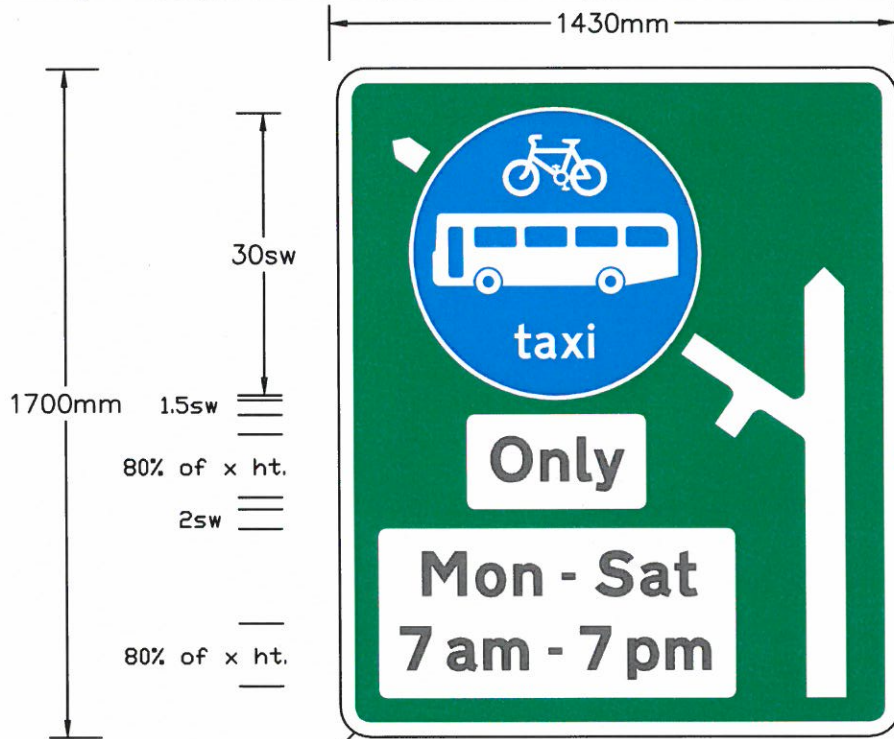

**NOTE**

Supplementary plate:

- White background
- Black letters
- size to vary
- 80mm x height
- time of day and days of week to be varied e.g.





Main sign:

- Green background
- White border/letters

**Department for Transport**

Date: 31 October 2013

No. GT50/151/0019-2

					Project Name <b>South Lane Bus Gate at Young Street</b>			
					Drawing Title <b>DfT Authorisation S1 REV C</b>		Client  	
Rev	Revision details	Chkd	Appd	Date	Original Drg Size : A4		Dimensions : -	
					Scale : NTS		Copyright © Amey	
<b>DRAFT</b>					Drawing No		Rev	
					TR-CO00208022-DfT			