



**ROAD TRAFFIC REGULATION ACT 1984 - SECTIONS 64 AND 65
AUTHORISATION OF TRAFFIC SIGNS AND SPECIAL DIRECTIONS**

The Secretary of State for Transport, in exercise of his powers under Sections 64 and 65 of the Road Traffic Regulation Act 1984 and of all other powers enabling him in that behalf, for the purpose of indicating parking places in The Square, Portscatho, Cornwall, hereby:-

1. authorises the placing, at the locations shown schematically on the attached plan numbered GT50/026/0020-1, of a traffic sign consisting of a road marking (hereinafter referred to as "the authorised marking") conforming as to size, colour and character with that shown at diagram 1033 in Schedule 6 to the Traffic Signs Regulations 2002 (Part I of S.I. 2002/3113, "the 2002 Regulations") save that the overall layout shall be as specified in the said plan; and
2. directs that, notwithstanding the provisions of Direction 24(1) of the Traffic Signs General Directions 2002 (Part II of S.I. 2002/3113), the authorised marking shall only be used with the sign to diagram 661.1 in Schedule 2 to the 2002 Regulations; and
3. directs that it is a condition of this authorisation that the authorised marking may be placed only to indicate the effect of a corresponding Traffic Regulation Order; and
4. directs, without prejudice to any statutory provision to the like effect, that it is a condition of this authorisation that the placing of the authorised marking on the said road shall continue to have effect only until such day as may be appointed by one month's notice given by the Secretary of State in writing to the traffic authority for the removal or alteration of the authorised marking and on that day the said authorisation shall, without prejudice to the giving of any further authorisation or direction, cease to have effect.



Department
for Transport

GT50/026/0020

The provisions of Regulations 12 and 31 of the 2002 Regulations shall apply to the authorised marking in the same manner as they apply to the road marking to diagram 1033 in Schedule 6 to those Regulations.


Dated 22 August 2013

Signed by authority of the Secretary of State



.....
A Delegated Official of the Department for Transport



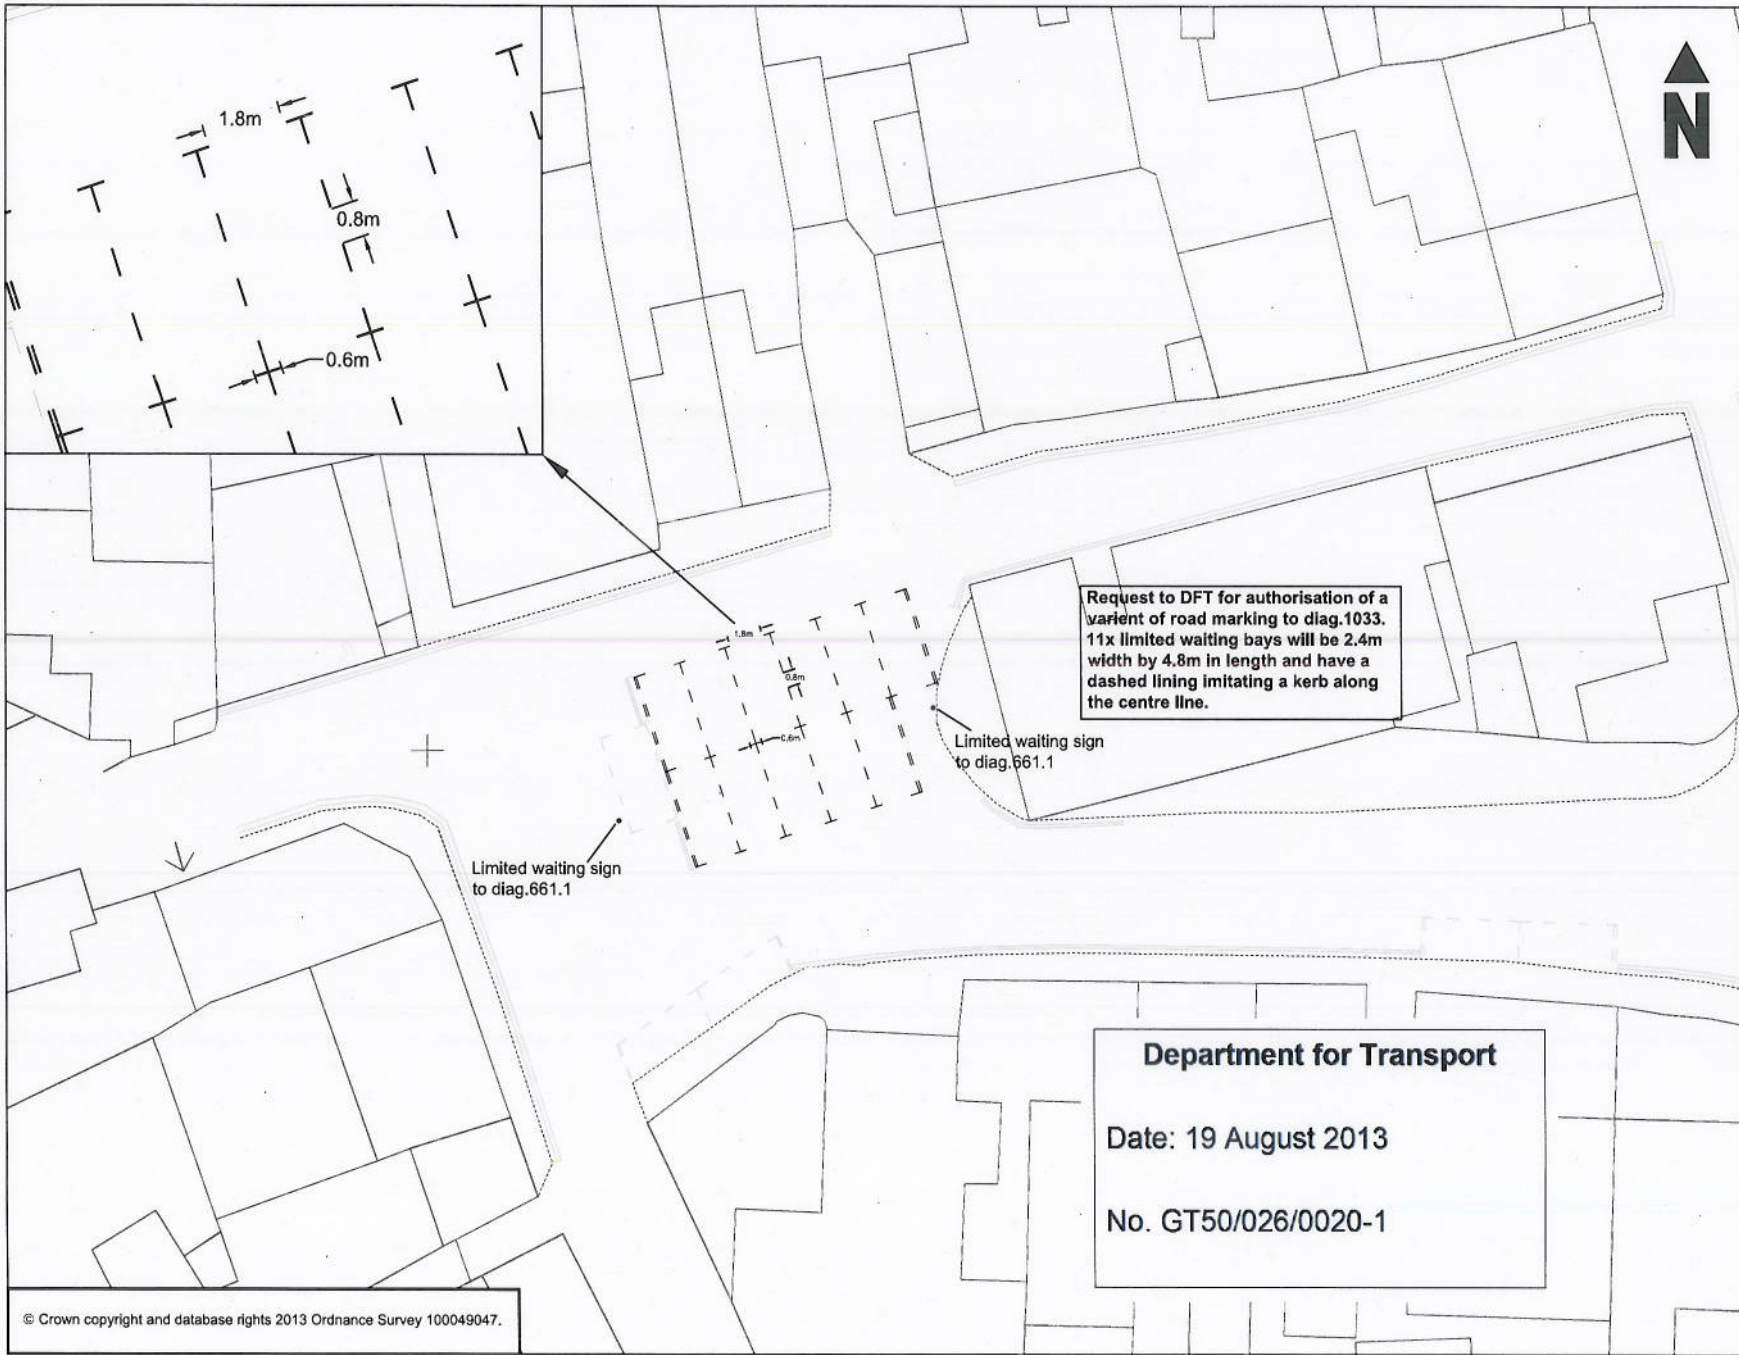

© This drawing is Copyright. It should not be relied on or used in circumstances other than those for which it was originally prepared and for which Cornwall Council was originally commissioned. Cornwall Council accepts no responsibility for this drawing to any party other than the person(s) by whom it was commissioned.

INDEX

Limited waiting bays
2.4m x 4.8m
(var. diag.1033)

REV	DATE	NATURE OF REVISION
A	25.06.13	Amendments to detail - DFT
B	11.08.13	BAY LAYOUT CHANGE
-	17.06.13	FIRST ISSUE



CORMAC SOLUTIONS
RADNOR ROAD
BOHRHEM
CORNWALL, TR8 6SH
www.cornwall.gov.uk/cormac 01472 22313

LOCATION
The Square
Gerrans

PROJECT
TRO Gerrans, Portscatho & St Mawes
Grid Ref: SW 187649 035263

DRAWING TITLE
Limited Waiting Bays
DFT Application Drawing

PROJECT MANAGER: SA	CHECKED: SA	APPROVED: SA
DRAWN BY: ES		
SCALE 1:250		SCALE @ A3
DRAWING NO: E000201_EQD_E_DFT		REVISION

Request to DFT for authorisation of a variant of road marking to diag.1033. 11x limited waiting bays will be 2.4m width by 4.8m in length and have a dashed lining imitating a kerb along the centre line.

Department for Transport

Date: 19 August 2013

No. GT50/026/0020-1