



**ROAD TRAFFIC REGULATION ACT 1984 - SECTIONS 64 AND 65
AUTHORISATION OF TRAFFIC SIGNS AND SPECIAL DIRECTIONS**

The Secretary of State for Transport, in exercise of his powers under Sections 64 and 65 of the Road Traffic Regulation Act 1984, and of all other powers enabling him in that behalf, for the purpose of informing HGV drivers of parking restrictions in Oaklands Park Avenue in the London Borough of Redbridge, hereby:-

1. authorises the erection at the sites shown on the attached plan numbered GT50/092/0010-1 of a traffic sign (hereinafter referred to as "the authorised sign") conforming as to size, colour and character with that shown on the attached drawing numbered GT50/092/0010-2 save that references to days of the week or times of day may be varied or omitted; and
2. directs that it is a condition of this authorisation that the authorised sign shall be erected only to indicate the effect of a corresponding Traffic Order; and
3. directs, without prejudice to any statutory provision to the like effect, that it is a condition of this authorisation that the erection of the authorised sign at or near the said sites shall continue to have effect only until such day as may be appointed by one month's notice given by the Secretary of State in writing to the traffic authority for the removal or alteration of the authorised sign and on that day the said authorisation shall, without prejudice to the giving of any further authorisation or direction, cease to have effect.


The provisions of Regulations 12, 18 and 19 of the Traffic Signs Regulations 2002 (Part I of S.I. 2002/3113), shall apply to the authorised sign in the same manner as they apply to the sign to diagram 661.1 in Schedule 2 to those Regulations.

Dated 3 September 2013

Signed by authority of the Secretary of State

.....


A Delegated Official of the Department for Transport

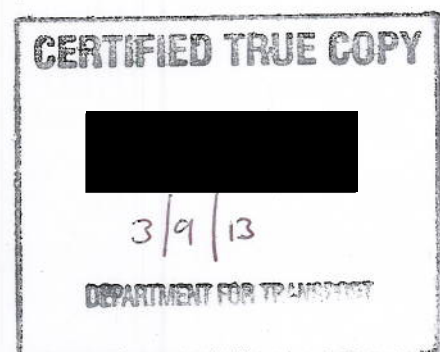



Recycling Centre

Department for Transport

Date: 2 September 2013

No. GT50/092/0010-1




**PROPOSED
NEW GOODS
VEHICLE ONLY
BAYS**

**EXISTING
RESIDENTS
PERMIT
HOLDERS ONLY
BAY**

**EXISTING
PAY & DISPLAY
BAYS**

**PROPOSED
NEW LOADING
BAY
(Maximum period
30 minutes)**

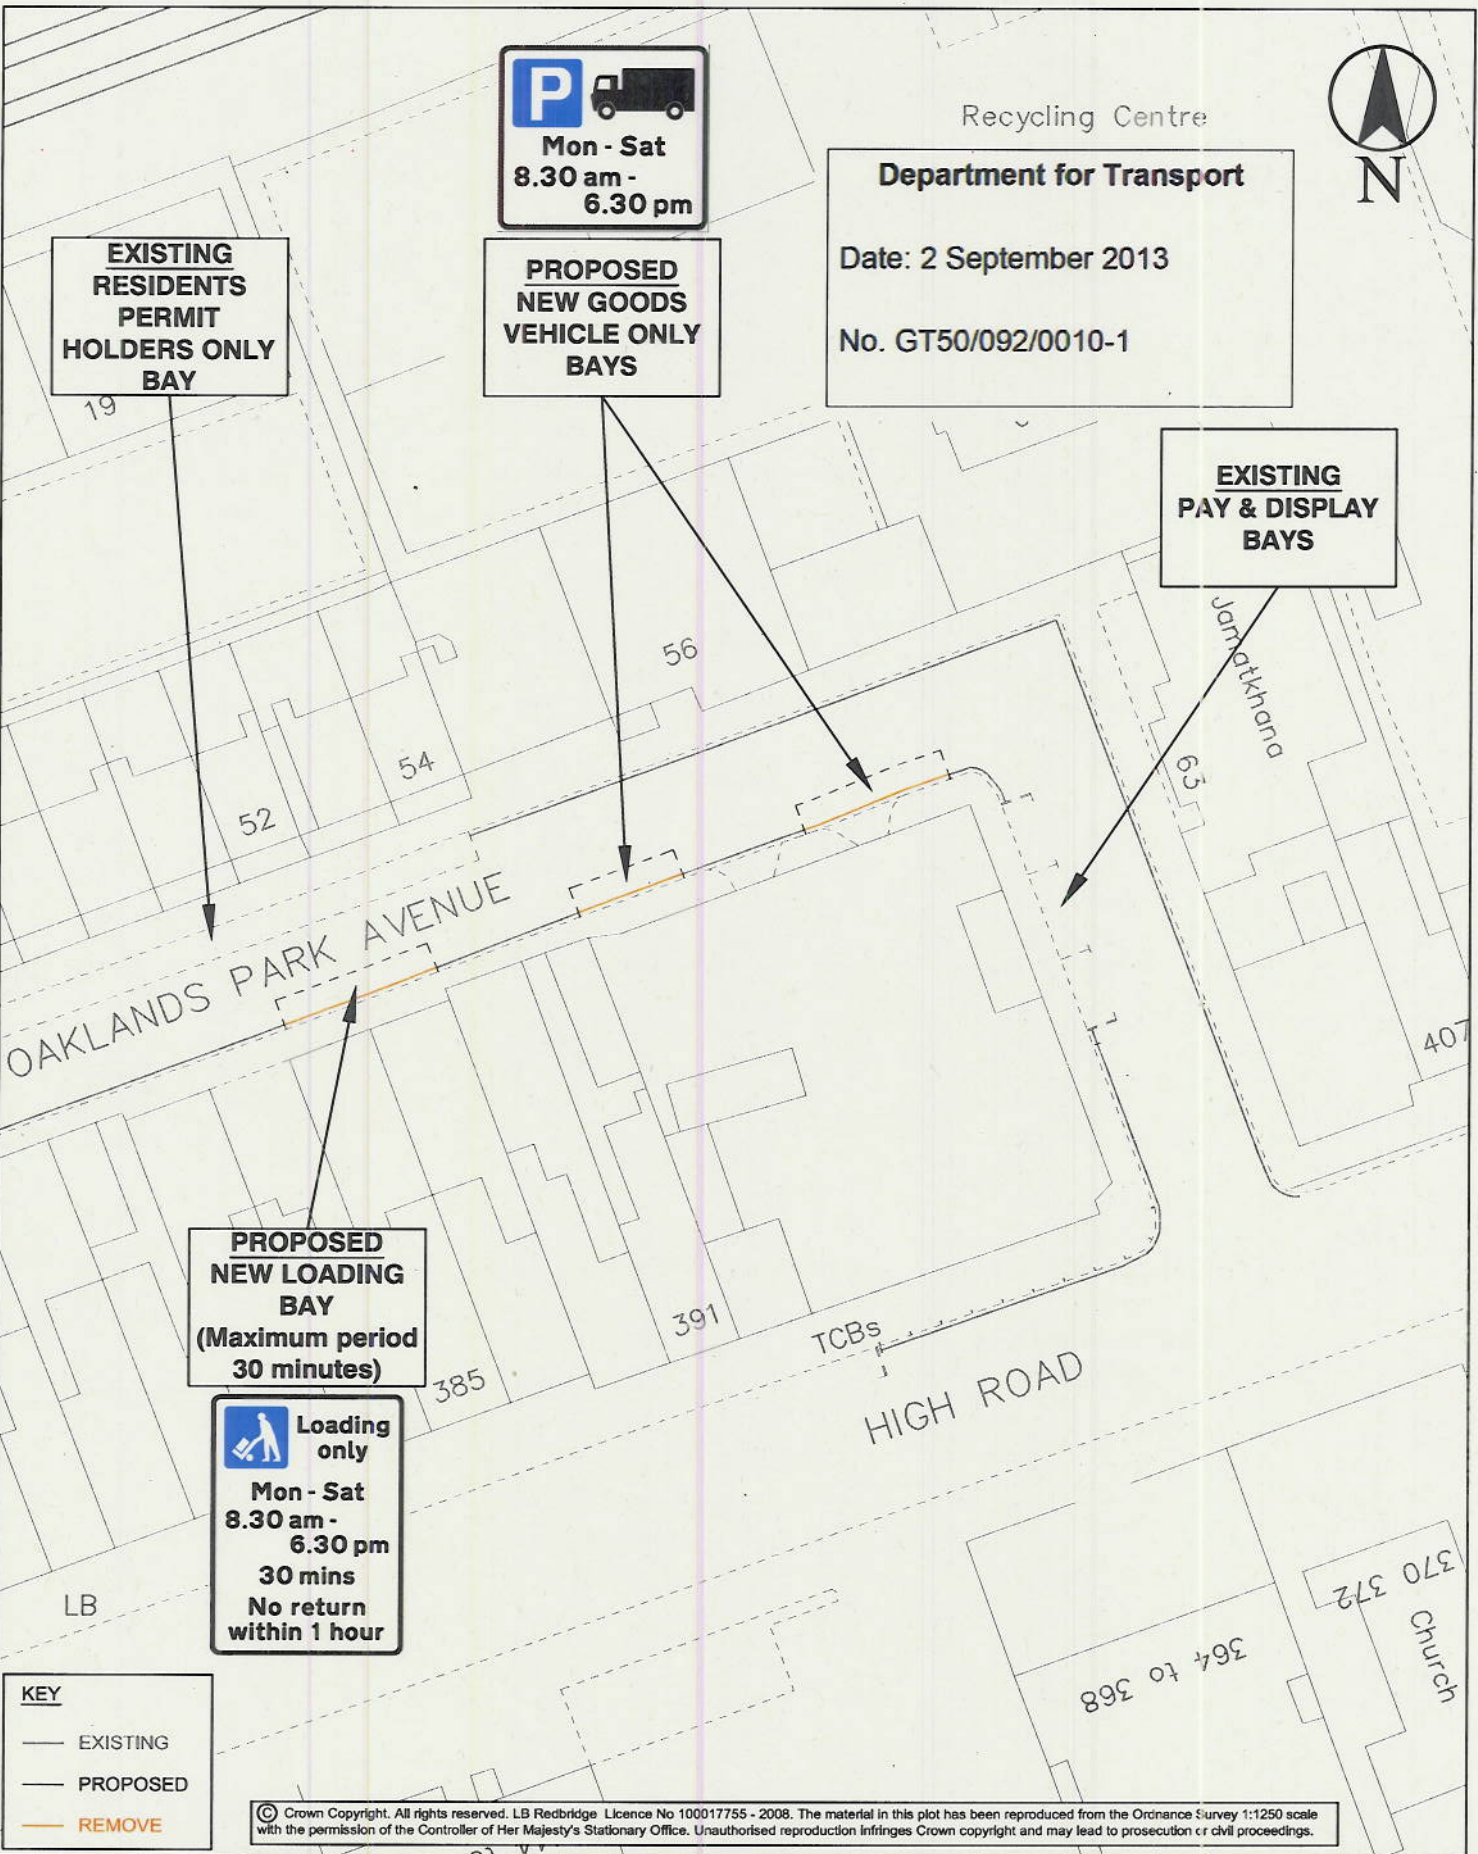

KEY

- EXISTING
- PROPOSED
- REMOVE

© Crown Copyright. All rights reserved. LB Redbridge Licence No 100017755 - 2008. The material in this plot has been reproduced from the Ordnance Survey 1:1250 scale with the permission of the Controller of Her Majesty's Stationary Office. Unauthorised reproduction infringes Crown copyright and may lead to prosecution or civil proceedings.

Date APR 2013	Location OAKLANDS PARK AVENUE	Dave Cuthell, MCIWM, Env. MCM1 Chief Highways & Cleansing Officer	Scales: 1:500
Initiated RA		London Borough of Redbridge Lynton House, 255-259 High Road, Ilford, Essex. IG1 1NY	Drawing No: 2013/HCS/50
Drawn RA	Title PROPOSED LOADING & GOODS VEHICLE PARKING BAYS	London Borough of Redbridge	Rev B Goods Vehicle Plate Amended Sep '13
Checked -			



LONDON BOROUGH OF REDBRIDGE
TRANSPORTATION & TRAFFIC
MANAGEMENT SECTION

Scale 1:2

Dimensions (mm):
Width: 302, Height: 270

Area: 0.08 sq m

x-Height: 20

Colours:
 black on white

Department for Transport

Date: 2 September 2013

No. GT50/092/0010-2

Date Printed: 30-08-13

DRAWING No. OPA-P2c3
FILE: Richard A