



**ROAD TRAFFIC REGULATION ACT 1984 – SECTIONS 64 AND 65
AUTHORISATION OF TRAFFIC SIGNS AND SPECIAL DIRECTIONS**

The Secretary of State for Transport, in exercise of his powers under Sections 64 and 65 of the Road Traffic Regulation Act 1984 and of all other powers enabling him in that behalf, for the purpose of informing road users of waiting restrictions in Pilgrim Street, Newcastle-Upon-Tyne, hereby:-

1. authorises the erection at or within 5 metres of the sites shown schematically on the attached plan numbered GT50/106/0009-1 of a traffic sign (hereinafter referred to as "the authorised sign") conforming as to size, colour and character with that shown in the attached drawing numbered GT50/106/0009-2; and
2. directs that notwithstanding the provisions of Direction 25(1) in the Traffic Signs General Directions 2002 (Part II of SI 2002/3113, "the 2002 Directions") the authorised sign may be used with the road marking to diagram 1028.4 in Schedule 6 to the Traffic Signs Regulations 2002 (Part I of SI 2002/3113, "the 2002 Regulations"); and
3. directs, that it is a condition of this authorisation that the authorised sign and the authorised marking shall only be placed to indicate the effect of a corresponding Traffic Regulation Order; and
4. directs, without prejudice to any statutory provision to the like effect, that it is a condition of this authorisation that the placing of the authorised sign and the authorised marking at or near the said sites shall continue to have effect only until such day as may be appointed by one month's notice given by the Secretary of State in writing to the traffic authority for the removal or alteration of the authorised sign and the authorised marking and on that day the said authorisation shall, without prejudice to the giving of any further authorisation or direction, cease to have effect.



Department
for Transport

GT50/106/0009

The provisions of Regulations 12, 18 and 19 of the 2002 Regulations shall apply to the authorised sign in the same manner as they apply to the sign to diagram 650.2 in Schedule 2 to those Regulations.


The provisions of Regulations 12 and 31 of the 2002 Regulations shall apply to the authorised marking in the same manner as they apply to the road marking to diagram 1057 in Schedule 6 to those Regulations

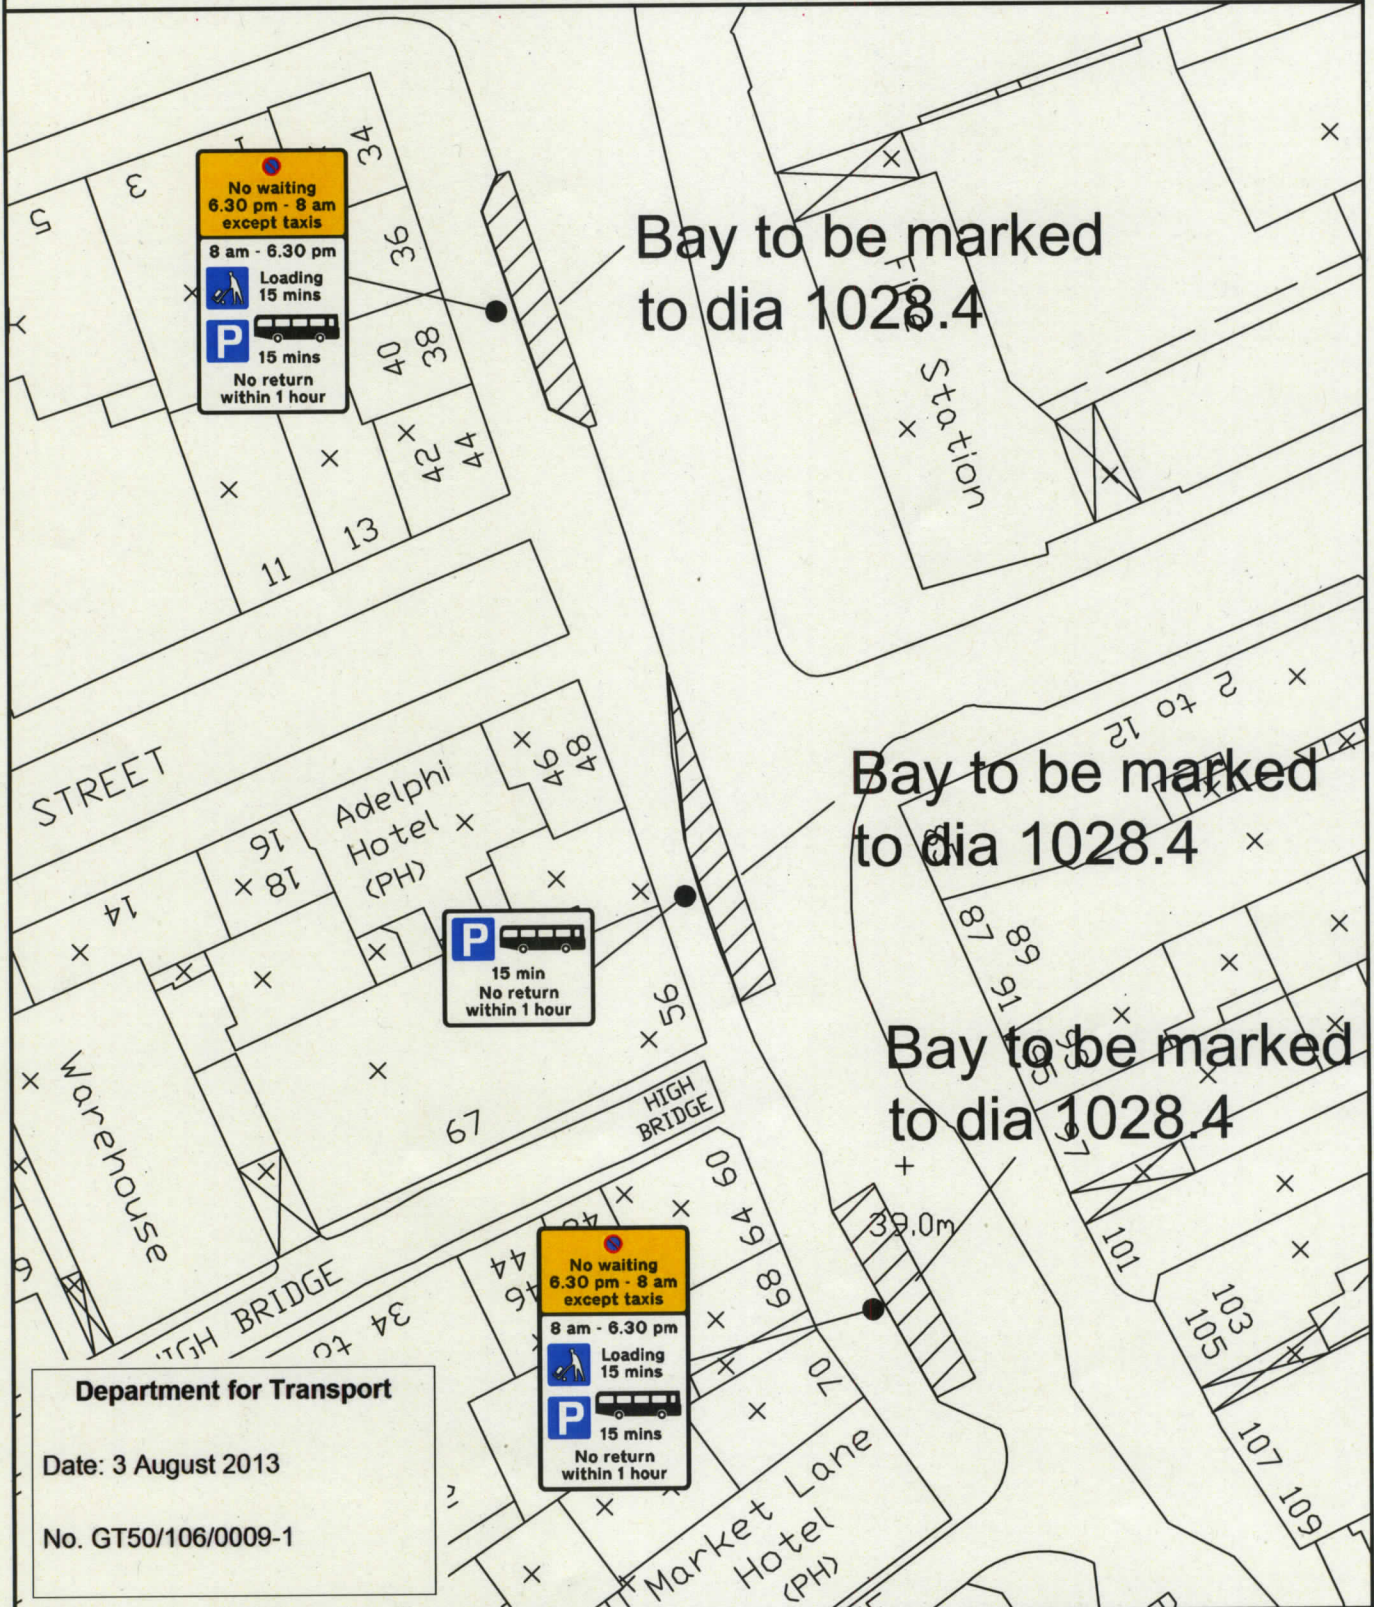
Dated *5 September* 2013

Signed by authority of the Secretary of State

.....

A Delegated Official of the Department for Transport

CERTIFIED TRUE COPY

5/9/2013
DEPARTMENT FOR TRANSPORT



Bay to be marked to dia 1028.4

Bay to be marked to dia 1028.4

Bay to be marked to dia 1028.4

Department for Transport
 Date: 3 August 2013
 No. GT50/106/0009-1

<p>Newcastle City Council</p>	Project Pilgrim Street Loading Taxi coach bays	Scale NTS	Date Oct 2012
	Technical Services Environment and Regeneration Directorate Civic Centre, Barras Bridge Newcastle upon Tyne NE1 8PD Tel.0191 2328520 Fax.0191 2114988		Drawing Title Location plan
M. MURPHY B.Sc.(Hons) C.Eng. M.I.C.E. DIRECTOR OF TECHNICAL SERVICES		Status	Original Size A4
	Drawing No.		Checked
			Revision

Department for Transport

Date: 3 August 2013

No. GT50/106/0009-2



Scheme Ref. Pilgrim Street	
Sign Ref. a	x-height 20.0
Letter colour BLACK	SIGN FACE
Background WHITE	Width 350mm
Border BLACK	Height 615mm
Material Class RA2 (12899-1:2007)	Area 0.22sq.m

	Project Pilgrim Street Loading Taxi coach bays	Scale NTS	Date June 2013
	Technical Services Environment and Regeneration Directorate Civic Centre, Barras Bridge Newcastle upon Tyne NE1 8PD Tel.0191 2328520 Fax.0191 2114988		Drawing Title Sign Details
M. MURPHY B.Sc.(Hons) C.Eng. M.I.C.E. DIRECTOR OF TECHNICAL SERVICES		Status	Original Size A4
	Drawing No.		Checked
			Revision