



**ROAD TRAFFIC REGULATION ACT 1984 – SECTIONS 64 AND 65**  
**AUTHORISATION OF TRAFFIC SIGNS AND SPECIAL DIRECTIONS**

The Secretary of State for Transport, in exercise of his powers under Sections 64 and 65 of the Road Traffic Regulation Act 1984, and of all other powers enabling him in that behalf, for the purpose of informing road users of parking provisions in the Truro Residents' Parking Zone in Truro, Cornwall, hereby:-

1. authorises the erection at the sites shown schematically on the attached plan numbered GT50/026/0021-1 of a traffic sign (hereinafter referred to as "the authorised sign") conforming as to size, colour and character with that shown in the attached drawing numbered GT50/026/0021-2, save that (a) the code identifier patch may be varied or omitted and (b) references to the time of day or day of the week may be varied or omitted; and
2. directs that it is a condition of this authorisation that the authorised sign may only be placed to indicate the effect of a corresponding Traffic Regulation Order; and
3. directs, without prejudice to any statutory provision to the like effect, that it is a condition of this authorisation that the erection of the authorised sign at or near the said sites shall continue to have effect only until such day as may be appointed by one month's notice given by the Secretary of State in writing to the traffic authority for the removal or alteration of the authorised sign and on that day the said authorisation shall, without prejudice to the giving of any further authorisation or direction, cease to have effect.



Department  
for Transport

GT50/026/0021

The provisions of Regulations 12, 18 and 19 of Traffic Signs Regulations 2002 (Part I of S.I. 2002/3113) shall apply to the authorised sign in the same manner as they apply to the sign shown in diagram 660.3 in Schedule 2 to those Regulations.


Dated 13 September 2013



A Delegated Official of the Department for Transport





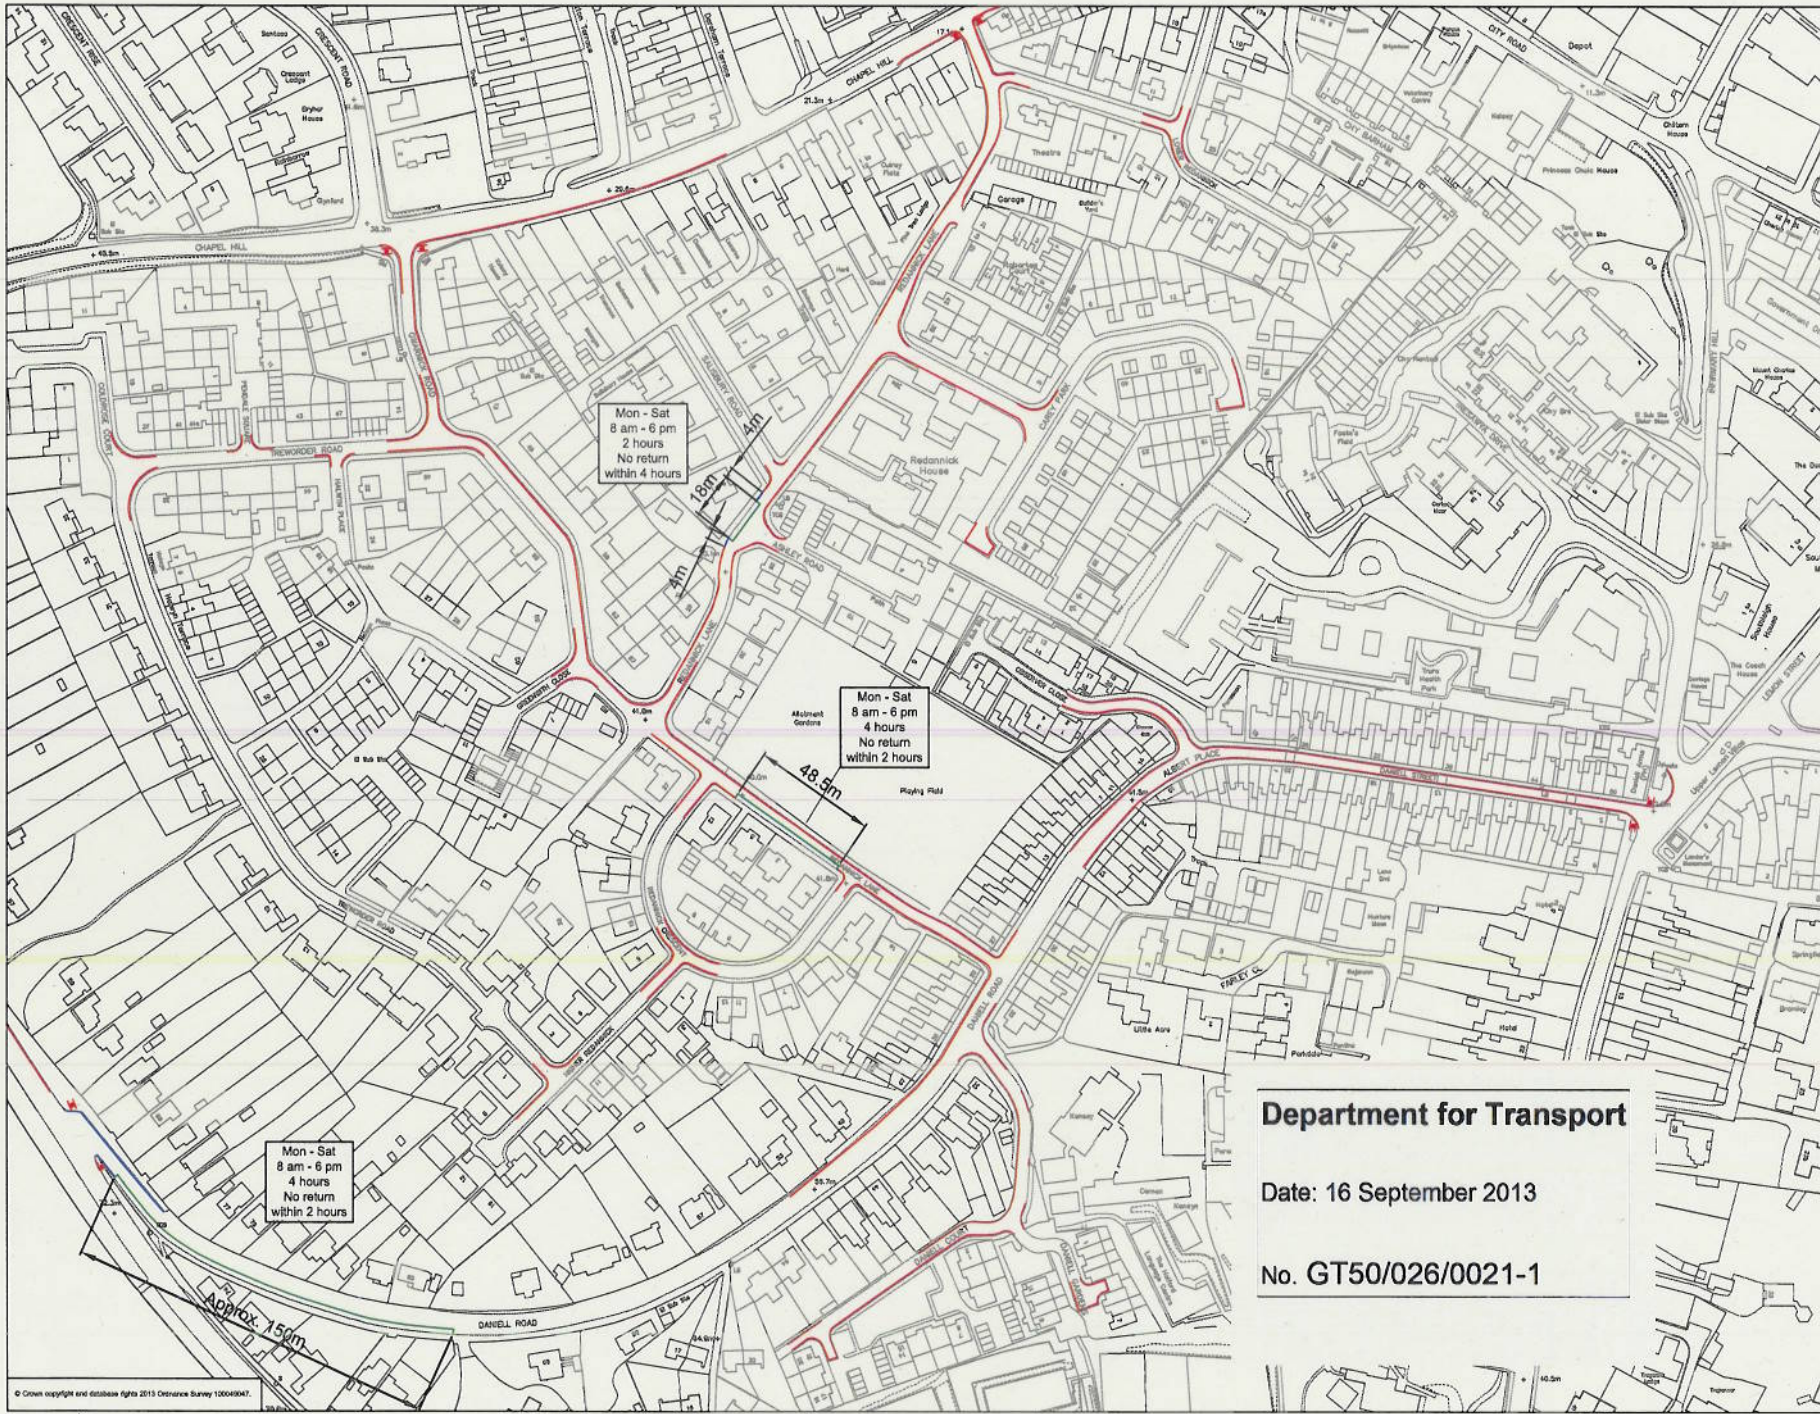

© This drawing is Copyright. It should not be relied on or used in circumstances other than those for which it was originally prepared and for which Cornwall Council was originally commissioned. Cornwall Council accepts no responsibility for this drawing to any party other than the person(s) by whom it was commissioned.

**NOTES**

**KEY**

- Indicates existing NWAAT restrictions
  - Indicates NWAAT restrictions to be extended
  - Indicates new Limited Waiting restrictions
  - ✗ Indicates proposed position of zone analysis/sign signs (as per sign drawing S-11)
- Resident parking repeater signs (as per diag. S-12) to be placed at approximately 60 metre intervals on existing street furniture where possible.

FIRST ISSUE		
REV	DATE	NATURE OF REVISION

**CORNWALL COUNCIL**

**CORMAC SOLUTIONS**  
RAPHOR ROAD  
SCORBERN  
CORNWALL TR16 5EH  
www.cormac.gov.uk/cormac 01872 22313

LOCATION	TRURO
PROJECT	RESIDENTS PARKING TZ 11
DRAWING TITLE	DANIELL ROAD DFT DRAWING
PROJECT MANAGER	EA
DRAWN BY	HW
CHECKED	
APPROVED	
SCALE	1 : 5000
DRAWING NO	C06345
SCALE @ A1	
REVISION	


**Department for Transport**

Date: 16 September 2013

No. GT50/026/0021-1



TRURO RESIDENTS' PARKING ZONE  
PROPOSED ZONE ENTRY SIGN

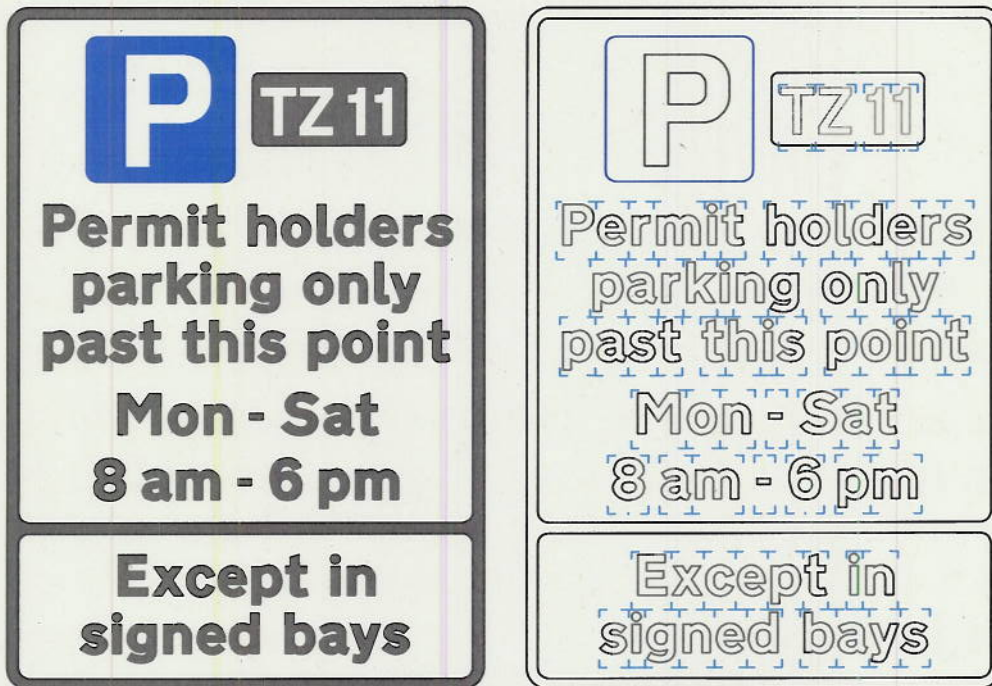

Scheme Ref. C06345-S-11	
Sign Ref. 11	x-height 40.0
Letter colour BLACK	SIGN FACE
Background WHITE	Width 645mm
Border BLACK	Height 940mm
Material Class RA 2 (12899-1:2007)	Area 0.61sq.m

**Department for Transport**

Date: 16 September 2013

No. GT50/026/0021-2

\\c:\root\PT\ES\Groups\TRF\Eng\NewL\TP3\C06345 - Truro Residents Parking Zones 9 - 11\Drawings\C06345-S-11\_12

A | 23.08.2013 | LEGEND IN LOWER PANEL AMENDED

Ref. No: C06345-S-11 A  
Date: 11.06.2013  
Scale: 1:5 @A4

© Crown copyright. All rights reserved. (100049047) 2012