



**ROAD TRAFFIC REGULATION ACT 1984 - SECTIONS 64 AND 65  
AUTHORISATION OF TRAFFIC SIGNS AND SPECIAL DIRECTIONS**

The Secretary of State for Transport, in exercise of his powers under Sections 64 and 65 of the Road Traffic Regulation Act 1984, and of all other powers enabling him in that behalf, for the purpose of informing road users of the temporary suspension of parking places in North Lincolnshire, hereby:-

1. authorises the erection on roads for which North Lincolnshire County Council is traffic authority of a traffic sign (hereinafter referred as "the authorised sign") conforming as to size, colour and character with the sign shown in the attached drawing numbered GT50/110/0009-1 save that:
  - (a) information regarding the time of day, date or dates (with or without the year) and location of the suspended parking place or places shall be shown on the authorised sign; and
  - (b) information regarding the type of parking place, the reason for the parking suspension, or an identifying reference may be shown on the authorised sign; and
2. directs that the authorised sign may not be erected at the same location for longer than six months; and
3. directs, without prejudice to any statutory provision to the like effect, that it is a condition of this authorisation that the erection of the authorised sign at or near the said sites shall continue to have effect only until such day as may be appointed by one month's notice given by the Secretary of State in writing to the traffic authority for the removal or alteration of the authorised sign and on that day the said authorisation shall, without prejudice to the giving of any further authorisation or direction, cease to have effect.



Department  
for Transport

GT50/110/0009


The provisions of Regulations 12, 18 and 19 of The Traffic Signs Regulations 2002 (Part I of S.I. 2002 No. 3113) shall apply to the authorised sign in the same manner as they apply to the sign to diagram 636 in Schedule 2 to those Regulations.


Dated 13 September 2013

Signed by authority of the Secretary of State



A Delegated Official of the Department for Transport

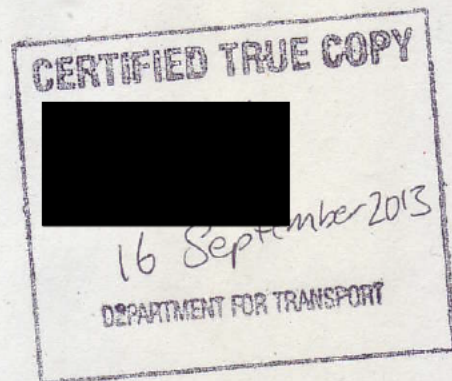

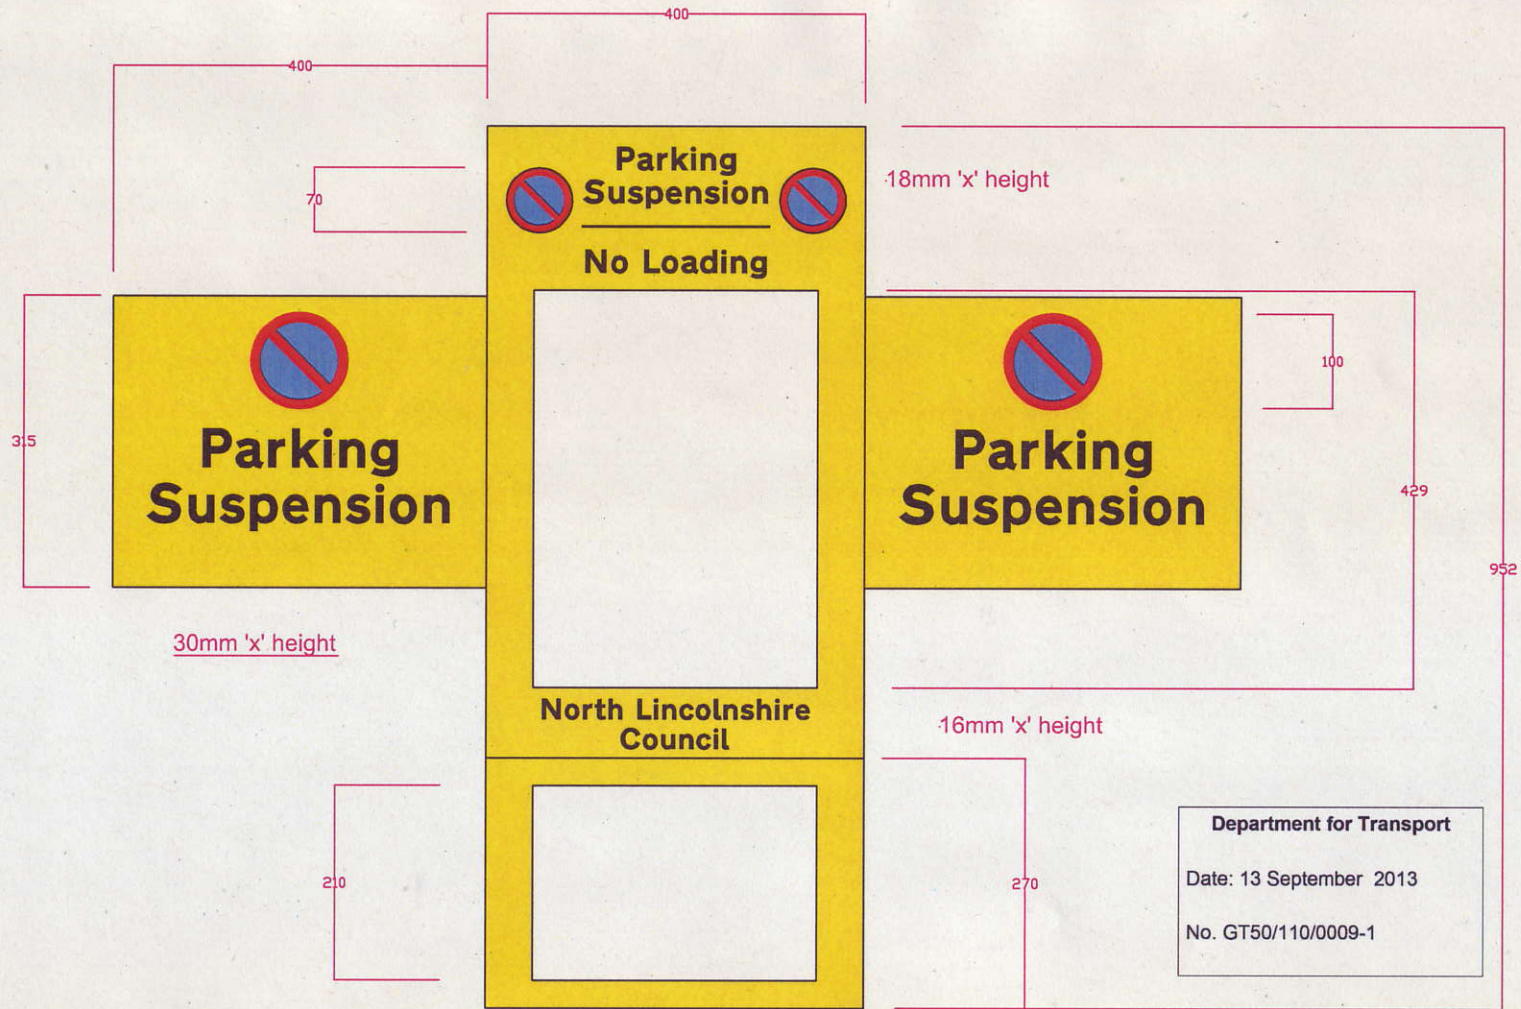

30mm 'x' height

18mm 'x' height


16mm 'x' height

Department for Transport

Date: 13 September 2013

No. GT50/110/0009-1

REV	DETAILS	APPROVED BY	DATE APPROVED
-----	---------	-------------	---------------

 <p><b>Places Service</b> Director of Places, Peter Williams BSc, DMS, CEng, MEI, MCMI, AMIMechE</p>	<p>Based upon the Ordnance Survey mapping with the permission of Ordnance Survey on behalf of the Controller of Her Majesty's Stationary Office. © Crown Copyright. Unauthorised reproduction infringes Crown Copyright and may lead to prosecution or civil proceedings.</p> <p>NORTH LINCOLNSHIRE COUNCIL 100013349 2011</p>
	<p>DRAWING TITLE Suspension of parking bay sign</p>

All dimensions in millimetres

DRAWN BY G Denovan	SCALE NTS	CHECKED BY G Robinson	DATE CHECKED 05/9/13	APPROVED BY I Jickells	DATE APPROVED 05/9/13
PROJECT TITLE Suspension of parking bay sign			DRAWING NUMBER 050913/GDD	REV	

The Ordnance Survey map data included within this publication is provided by North Lincolnshire Council under license from Ordnance Survey in order to fulfil its public function to act as a planning authority. Persons viewing this mapping should contact Ordnance Survey copyright for advice where they wish to license Ordnance Survey map data for their own use.