



**ROAD TRAFFIC REGULATION ACT 1984 - SECTIONS 64 AND 65  
AUTHORISATION OF TRAFFIC SIGNS AND SPECIAL DIRECTIONS**

The Secretary of State for Transport, in exercise of his powers under Sections 64 and 65 of the Road Traffic Regulation Act 1984, and of all other powers enabling him in that behalf, for the purpose of informing road users of the temporary suspension of parking places in Newcastle upon Tyne, hereby:-

1. authorises the erection on roads for which Newcastle City Council is traffic authority of a traffic sign (hereinafter referred as "the authorised sign") conforming as to size, colour and character with the sign shown in the attached drawing numbered GT50/106/0010-1 save that:
  - (a) information regarding the time of day, date or dates (with or without the year) and location of the suspended parking place or places shall be shown on the authorised sign; and
  - (b) information regarding the type of parking place, the reason for the parking suspension, or an identifying reference may be shown on the authorised sign; and
2. directs that the authorised sign may not be erected at the same location for longer than six months; and
3. directs, without prejudice to any statutory provision to the like effect, that it is a condition of this authorisation that the erection of the authorised sign at or near the said sites shall continue to have effect only until such day as may be appointed by one month's notice given by the Secretary of State in writing to the traffic authority for the removal or alteration of the authorised sign and on that day the said authorisation shall, without prejudice to the giving of any further authorisation or direction, cease to have effect.




Department  
for Transport

GT50/106/0010

The provisions of Regulations 12, 18 and 19 of The Traffic Signs Regulations 2002 (Part I of S.I. 2002 No. 3113) shall apply to the authorised sign in the same manner as they apply to the sign to diagram 636 in Schedule 2 to those Regulations.

Dated ..... *6 December* ..... 2013


Signed by authority of the Secretary of State

 

.....  
A Delegated Official of the Department for Transport



All sizes shown in millimetres

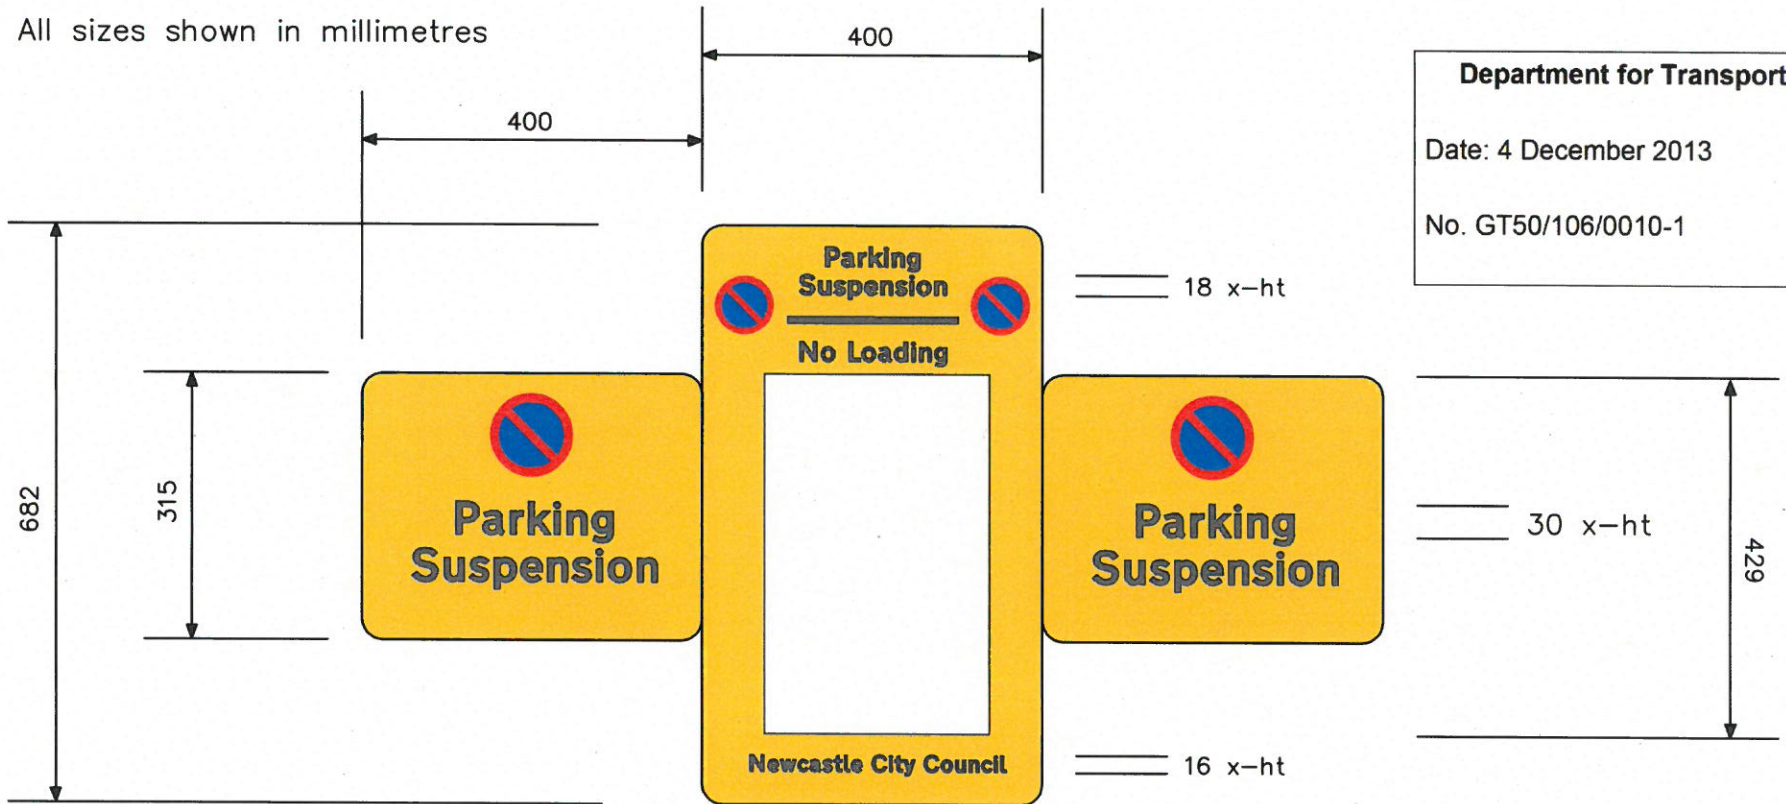

**Department for Transport**  
 Date: 4 December 2013  
 No. GT50/106/0010-1

<p>Newcastle City Council</p>	Project	PARKING SUSPENSION SIGN		Scale	Date OCT 2013	
	Drawing Title	APPLICATION FOR AUTHORIZATION		N.T.S.	Drawn	JT
Highways and Local Services Communities Directorate Civic Centre, Barras Bridge Newcastle upon Tyne NE1 8QH Tel.0191 2328520 Fax.0191 2114988	Status				Prepared	SJD
PETER GRAY HEAD OF HIGHWAYS AND LOCAL SERVICES				Original Size	A4	Checked SJD
				Drawing No.	TM.TM27.N001	Revision -