



**ROAD TRAFFIC REGULATION ACT 1984 - SECTIONS 64 AND 65
AUTHORISATION OF TRAFFIC SIGNS AND SPECIAL DIRECTIONS**

The Secretary of State for Transport, in exercise of his powers under Sections 64 and 65 of the Road Traffic Regulation Act 1984, and of all other powers enabling him in that behalf, for the purpose of informing road users of the temporary suspension of parking places in the London Borough of Barnet, hereby:-

1. authorises the erection at appropriate sites on roads for which Barnet Council is the traffic authority of a traffic sign (hereinafter referred as "the authorised sign A") conforming as to size, colour and character with the sign shown as "Sign A" in the attached set of drawings numbered GT50/071/0007-1; and
2. authorises the erection at the said sites on the said roads of a traffic sign (hereinafter referred as "the authorised sign B") conforming as to size, colour and character with the sign shown as "Sign B" in the said set of drawings; and
3. directs that information regarding the time of day, date or dates (with or without the year) and location of the suspended parking place or places shall be shown on the authorised signs A and B; and
4. directs that information regarding the type of parking place, the reason for the parking suspension, or an identifying reference may be shown on the authorised signs A and B; and
5. directs that the authorised signs A and B may not be erected at the same location for longer than six months; and




6. directs, without prejudice to any statutory provision to the like effect, that it is a condition of this authorisation that the erection of the authorised signs A and B at or near the said sites shall continue to have effect only until such day as may be appointed by one month's notice given by the Secretary of State in writing to the traffic authority for the removal or alteration of the authorised signs A and B and on that day the said authorisation shall, without prejudice to the giving of any further authorisation or direction, cease to have effect.

The provisions of Regulations 12, 18 and 19 of The Traffic Signs Regulations 2002 (Part I of SI 2002 No. 3113) shall apply to the authorised signs A and B in the same manner as they apply to the sign to diagram 636 in Schedule 2 to those Regulations.


Dated *11 August* 2014

Signed by authority of the Secretary of State

 

.....
A Delegated Official of the Department for Transport




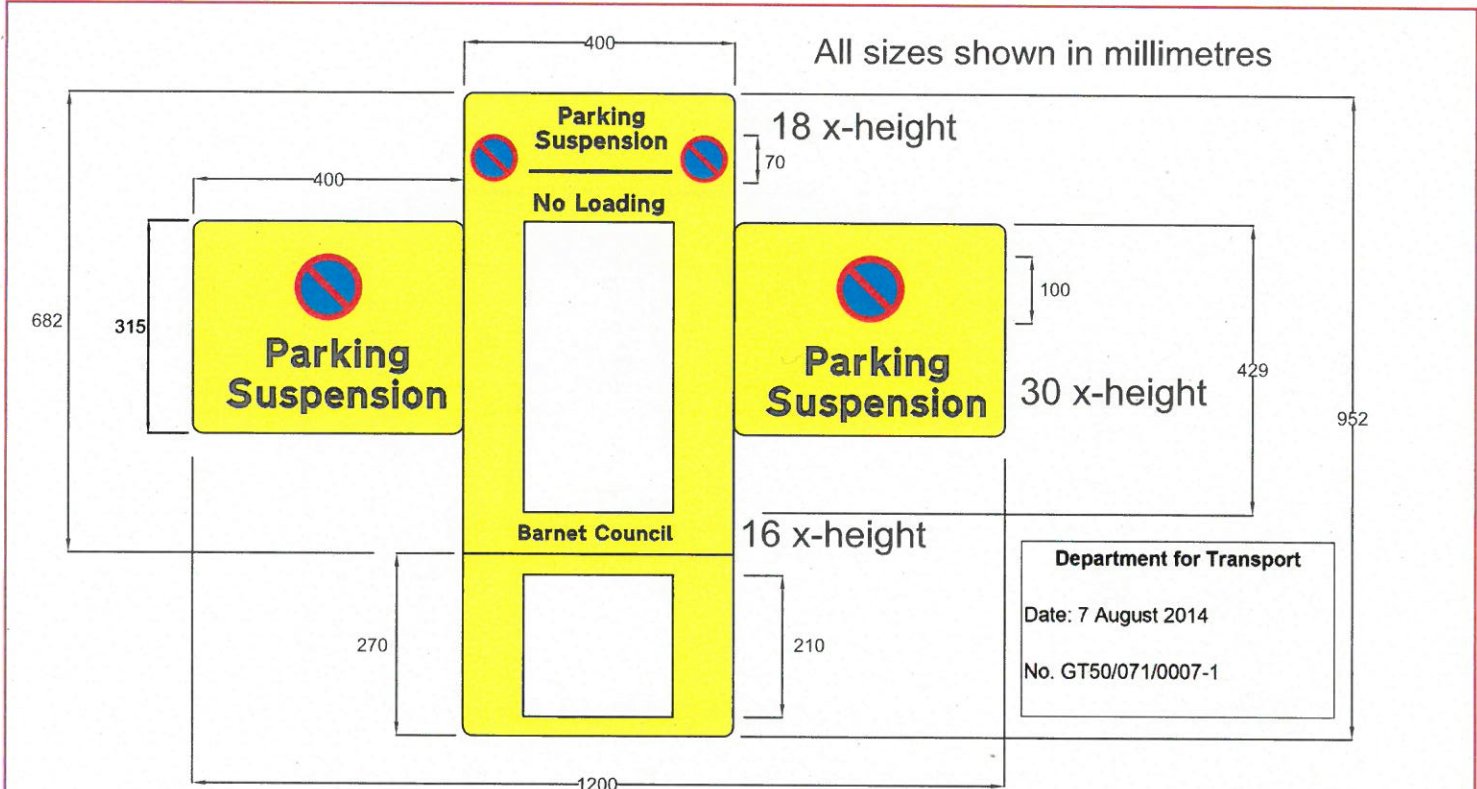


Initiated by N.R./A.O	SCHEME: PARKING SUSPENSIONS	Strategic Director for Growth and Environment	BARNET LONDON BOROUGH DESIGN TEAM
Drawn by A.O	TITLE: TEMPORARY PARKING SUSPENSION SIGN SIGN A	London Borough of Barnet Building 4, North London Business Park Oakleigh Road South London N11 1NP Tel. 020 8359 2000	DRAWING No. 70023c.Dwg
Checked by A.O	Scales N.T.S		Acad Ref. 70023c.Dwg
Date 05/05/14			

This product includes mapping data licensed from Ordnance Survey with the permission of the Controller of Her Majesty's Stationery Office. © Crown copyright and database right 2014. All rights reserved. London Borough of Barnet Licence No. 100017674

All sizes shown in millimetres

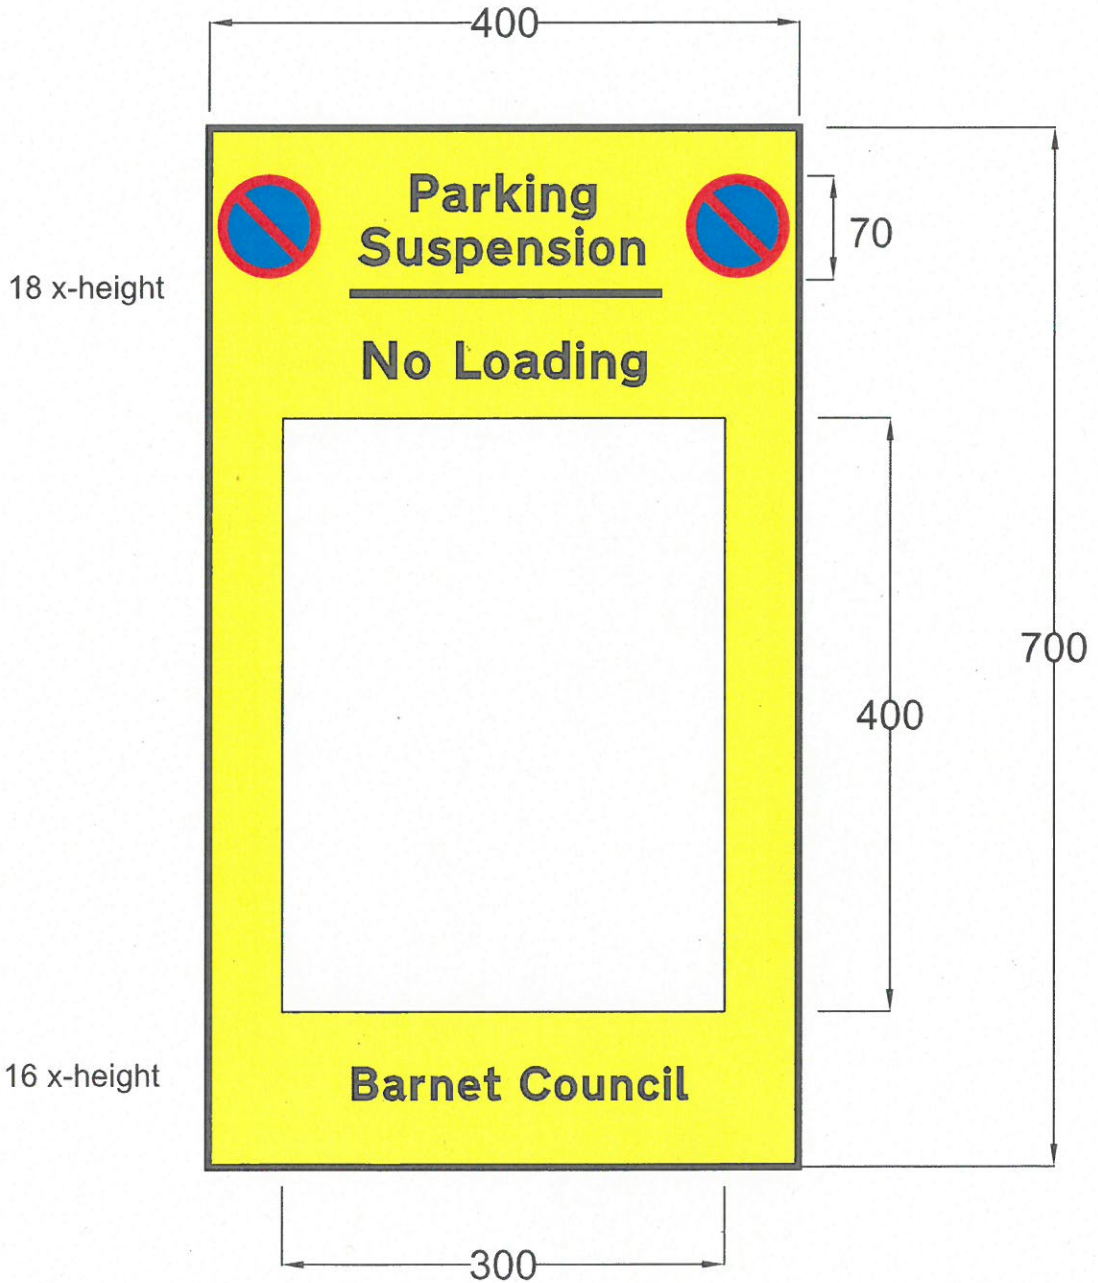

Initiated by N.R/A.O	SCHEME: PARKING SUSPENSIONS	Strategic Director for Growth and Environment	
Drawn by A.O	TITLE: TEMPORARY PARKING SUSPENSION SIGN SIGN B	London Borough of Barnet Building 4, North London Business Park Oakleigh Road South London N11 1NP Tel. 020 8359 2000	
Checked by A.O			Acad. Ref. 70023d.dwg
Date 25/05/2014	Scales 1:1000		