



**ROAD TRAFFIC REGULATION ACT 1984 – SECTIONS 64 AND 65
AUTHORISATION OF TRAFFIC SIGNS AND SPECIAL DIRECTIONS**

The Secretary of State for Transport, in exercise of his powers under Sections 64 and 65 of the Road Traffic Regulation Act 1984, and of all other powers enabling him in that behalf, for the purpose of informing road users of the conditions of a bus lane on Wilbraham Road, Manchester, hereby:-

1. authorises the erection at or within 5 metres of the sites indicated schematically on the attached plan numbered GT50/100/0021-1 of a traffic sign (hereinafter referred to as "the authorised sign A") conforming as to size, colour and character with that referenced "958v" on the attached drawing numbered GT50/100/0021-2, save that the legend "At any time" may be replaced by a reference to times of day or days of the week; and
2. authorises the erection at or within 5 metres of the sites indicated schematically on the said plan of a traffic sign (hereinafter referred to as "the authorised sign B") conforming as to size, colour and character with that referenced "959v" on the said drawing, save that the legend "At any time" may be replaced by a reference to times of day or days of the week; and
3. directs that, notwithstanding the provisions of Direction 18(3) of the Traffic Signs General Directions 2002 (Part II of SI 2002/3113, "the 2002 Directions"), the authorised sign A may be used with the road marking to diagram 1010 in Schedule 6 to the Traffic Signs Regulations 2002 (Part I of SI 2002/3113, "the 2002 Regulations"), when laid diagonally; and
4. directs that, notwithstanding the provisions of Direction 18(3) of the 2002 Directions, the authorised sign B shall be used with the road markings to diagram 1048 and diagram 1049 in Schedule 6 to the 2002 Regulations; and



Department
for Transport

GT50/100/0021


5. directs that it is a condition of this authorisation that the authorised signs A and B may be placed only to indicate the effect of a corresponding Traffic Regulation Order; and
6. directs, without prejudice to any statutory provision to the like effect, that it is a condition of this authorisation that the erection of the authorised signs A and B at or near the said sites shall continue to have effect only until such day as may be appointed by one month's notice given by the Secretary of State in writing to the traffic authority for the removal or alteration of the authorised signs A and B and on that day the said authorisation shall, without prejudice to the giving of any further authorisation or direction, cease to have effect.

The provisions of Regulations 12, 18 and 19 of the 2002 Regulations shall apply to the authorised sign A in the same manner as they apply to the sign to diagram 958 in Schedule 5 to those Regulations.


The provisions of Regulations 12, 18 and 19 of the 2002 Regulations shall apply to the authorised sign B in the same manner as they apply to the sign to diagram 959 in Schedule 5 to those Regulations.


Dated 30 April 2014

Signed by authority of the Secretary of State

 

.....
A Delegated Official of the Department of Transport

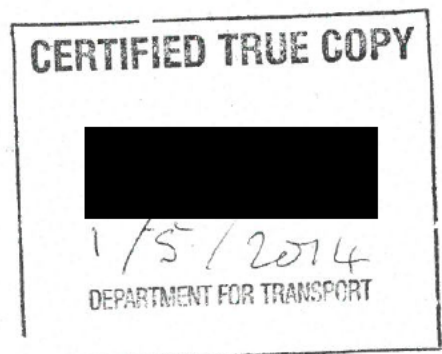

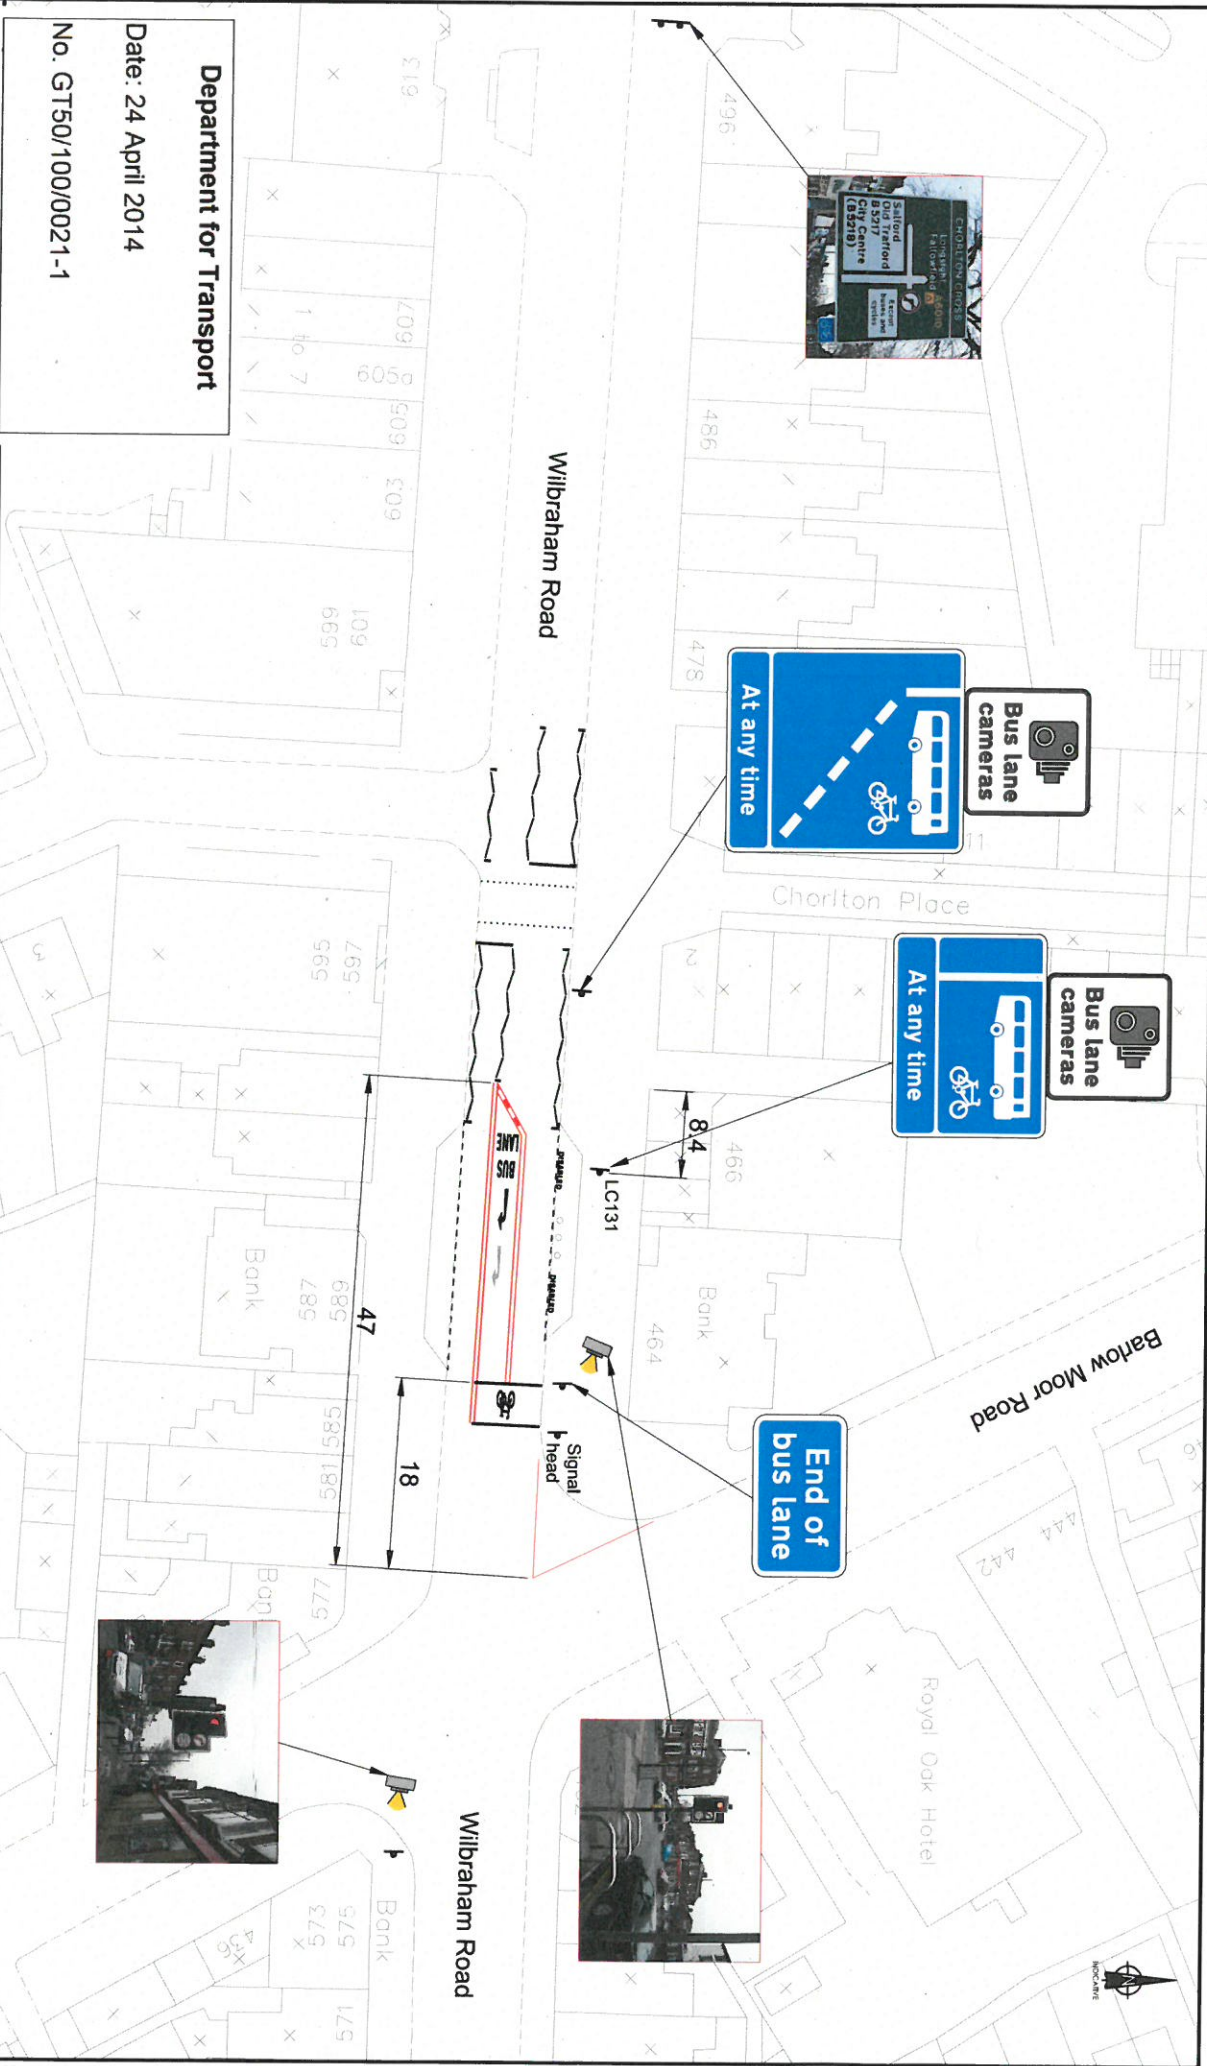

Department for Transport
 Date: 24 April 2014
 No. GT50/100/0021-1



PROJEC TITLE
 Manchester Bus Lane Review

DRAWING TITLE
 Wilbraham Road
 Proposed Bus Lane
 DfT Approval - Offside



Capital Programme Division
 Corporate Technical Services
 Level 5 Heron House
 47 Lloyd Street
 Manchester M2 5LE

MANCHESTER CITY COUNCIL

SIZE	SCALE	DATE	DRAWN	CHECKED	APPROVED	DRAWING NUMBER	REV
A3	1:500	04.02.14	MSD	MSW	MSW	60051550/01	

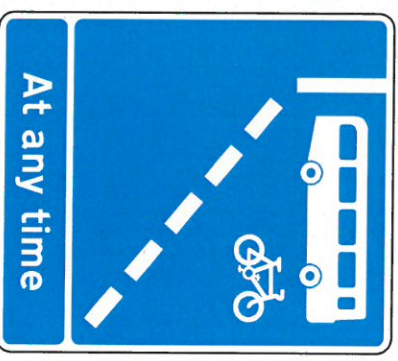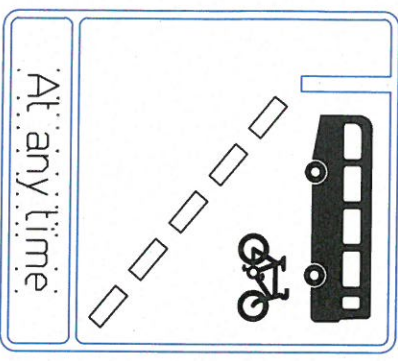

Scheme Ref: Manchester Bus Lane Review	
Sign Ref: 958v	x-height 50.0
Letter colour: WHITE	SIGN FACE
Background: BLUE	Width 825mm
Border: WHITE	Height 970mm
Material: Class RA2 (12899-1:2007)	Area 0.80sqm

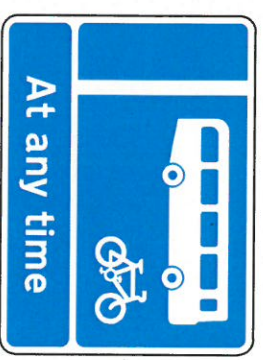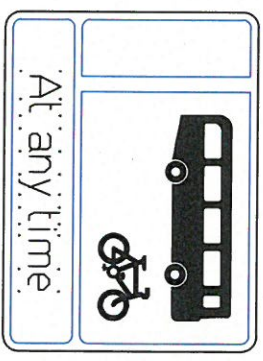

Scheme Ref: Manchester Bus Lane Review	
Sign Ref: 959v	x-height 50.0
Letter colour: WHITE	SIGN FACE
Background: BLUE	Width 825mm
Border: WHITE	Height 620mm
Material: Class RA2 (12899-1:2007)	Area 0.51sqm

Department for Transport

Date: 24 April 2014

No. GT50/100/0021-2

PROJECT TITLE
Manchester Bus Lane Review

DRAWING TITLE
Wilbraham Road
Proposed Bus Lane Signs
DfT Approval - Offside

Capital Programme Division
Corporate Technical Services
Level 5 Heron House
47 Lloyd Street
Manchester M2 5LE

SIZE	SCALE	DATE	DRAWN	CHECKED	APPROVED
A3	NTS	04.02.14	MSD	MSW	MSW

DRAWING NUMBER
60051550/02

MANCHESTER CITY COUNCIL