



ROAD TRAFFIC REGULATION ACT 1984 - SECTIONS 64 AND 65
AUTHORISATION OF TRAFFIC SIGNS AND SPECIAL DIRECTIONS

The Secretary of State for Transport, in exercise of his powers under Sections 64 and 65 of the Road Traffic Regulation Act 1984, and of all other powers enabling him in that behalf, for the purpose of informing road users of the temporary suspension of parking places in Staffordshire, hereby:-

1. authorises the erection on roads for which Staffordshire County Council is the traffic authority of a traffic sign (hereinafter referred as "the authorised sign") conforming as to size, colour and character with the sign shown in the attached drawing numbered GT50/138/0019-1 save that:
 - (a) information regarding the time of day, date or dates (with or without the year) and location of the suspended parking place or places shall be shown on the authorised sign; and
 - (b) information regarding the type of parking place, the reason for the parking suspension, or an identifying reference may be shown on the authorised sign; and
2. directs that the authorised sign may not be erected at the same location for longer than six months; and
3. directs, without prejudice to any statutory provision to the like effect, that it is a condition of this authorisation that the erection of the authorised sign at or near the said sites shall continue to have effect only until such day as may be appointed by one month's notice given by the Secretary of State in writing to the traffic authority for the removal or alteration of the authorised sign and on that day the said authorisation shall, without prejudice to the giving of any further authorisation or direction, cease to have effect.




Department
for Transport

GT50/138/0019


The provisions of Regulations 12, 18 and 19 of The Traffic Signs Regulations 2002 (Part I of SI 2002 No. 3113) shall apply to the authorised sign in the same manner as they apply to the sign to diagram 636 in Schedule 2 to those Regulations.

Dated 14 September 2015

Signed by authority of the Secretary of State

 

A Delegated Official of the Department for Transport

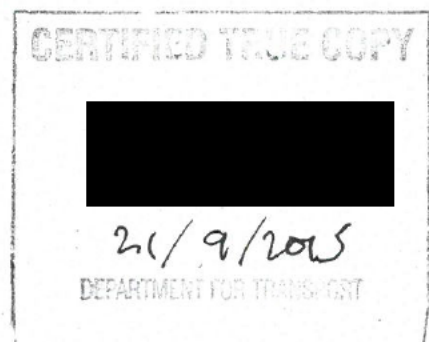


© Crown copyright and database rights 2013 Ordnance Survey 100019422
 You are not permitted to copy, sub-license, distribute or sell any of this data to third parties in any form.
 Produced by Staffordshire County Council, 2013.

Department for Transport

Date: 2 September 2015

No. GT50/138/0019-1

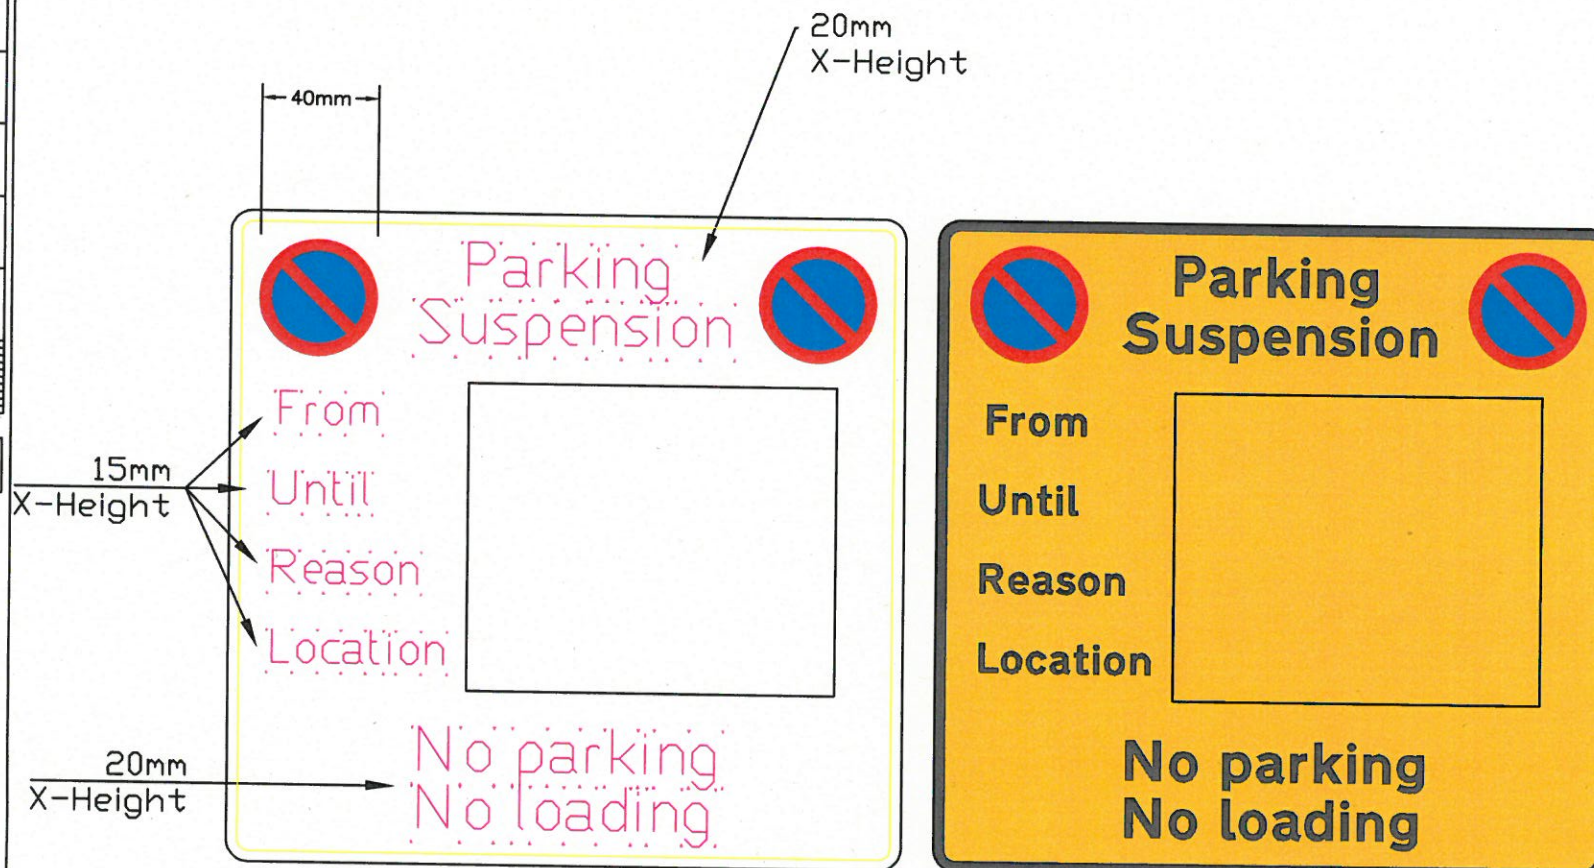

Scheme Ref. Suspended Parking			
Sign	Ref. Special Sign	x-height	20.0
Letter colour	BLACK	SIGN FACE	
Background	YELLOW	Width	465mm
Border	BLACK	Height	450mm
Material	Class NR	Area	0.21sq.m

Rev	Date	Detail	By
-----	------	--------	----

Revisions



The Built County - Highways
 1 Staffordshire Place
 C/O Wedgwood Building, Tipping Street
 Stafford
 ST16 2DH

Suspended Parking

Special Sign

Prepared	Produced	Checked	Scale
SP	SP	CP	NTS

Grid Reference

Date	Size
August 2015	A4

Drawing No.	Revision
20150702/CPE/002	2

Status