



ROAD TRAFFIC REGULATION ACT 1984 – SECTIONS 64 AND 65
AUTHORISATION OF TRAFFIC SIGNS AND SPECIAL DIRECTIONS

The Secretary of State for Transport, in exercise of his powers under Sections 64 and 65 of the Road Traffic Regulation Act 1984, and of all other powers enabling him in that behalf, for the purpose of informing road users of the conditions of use of a bus lane on Wakefield Road in Leeds, hereby:-

1. authorises the erection at the site marked "BU/1" on the attached set of plans numbered GT50/065/0031-1 of a traffic sign (hereinafter referred to as "the authorised sign A") conforming as to size, colour and character with that shown on the attached drawing numbered GT50/065/0031-2; and
2. authorises the erection at the sites marked "BU/2" and "BU/4" on the said set of plans of a traffic sign (hereinafter referred to as "the authorised sign B") conforming as to size, colour and character with that shown on the attached drawing numbered GT50/065/0031-3; and
3. directs that it is a condition of this authorisation that the authorised signs A and B may be placed only to indicate the effect of a corresponding Traffic Regulation Order; and
4. directs, without prejudice to any statutory provision to the like effect, that it is a condition of this authorisation that the erection of the authorised signs A and B at or near the said site shall continue to have effect only until such day as may be appointed by one month's notice given by the Secretary of State in writing to the traffic authority for the removal or alteration of the authorised signs A and B and on that day the said authorisation shall, without prejudice to the giving of any further authorisation or direction, cease to have effect.




Department
for Transport

GT50/065/0031


The provisions of Regulations 12, 18 and 19 of the Traffic Signs Regulations 2002 (Part I of S.I. 2002/3113, "the 2002 Regulations") shall apply to the authorised sign A in the same manner as they apply to the sign to diagram 958 in Schedule 5 to those Regulations.

The provisions of Regulations 12, 18 and 19 of the 2002 Regulations shall apply to the authorised sign B in the same manner as they apply to the sign to diagram 959 in Schedule 5 to those Regulations.


Dated 10 March 2016

 

A Delegated Official of the of the Department Transport

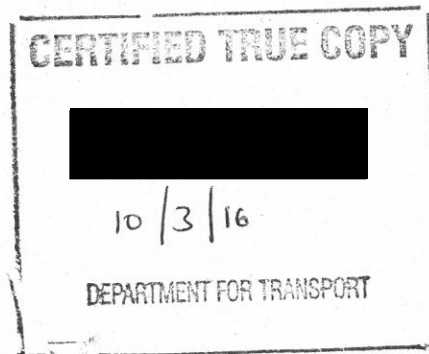

This drawing is the property of Leeds City Council. It must only be used for the purpose for which it was originally supplied. It must not be copied, published or transmitted by any means to any third party, without the express permission of the originator. Modification or manipulation of all or part of this drawing is strictly forbidden, unless specifically requested or approved by the originator.

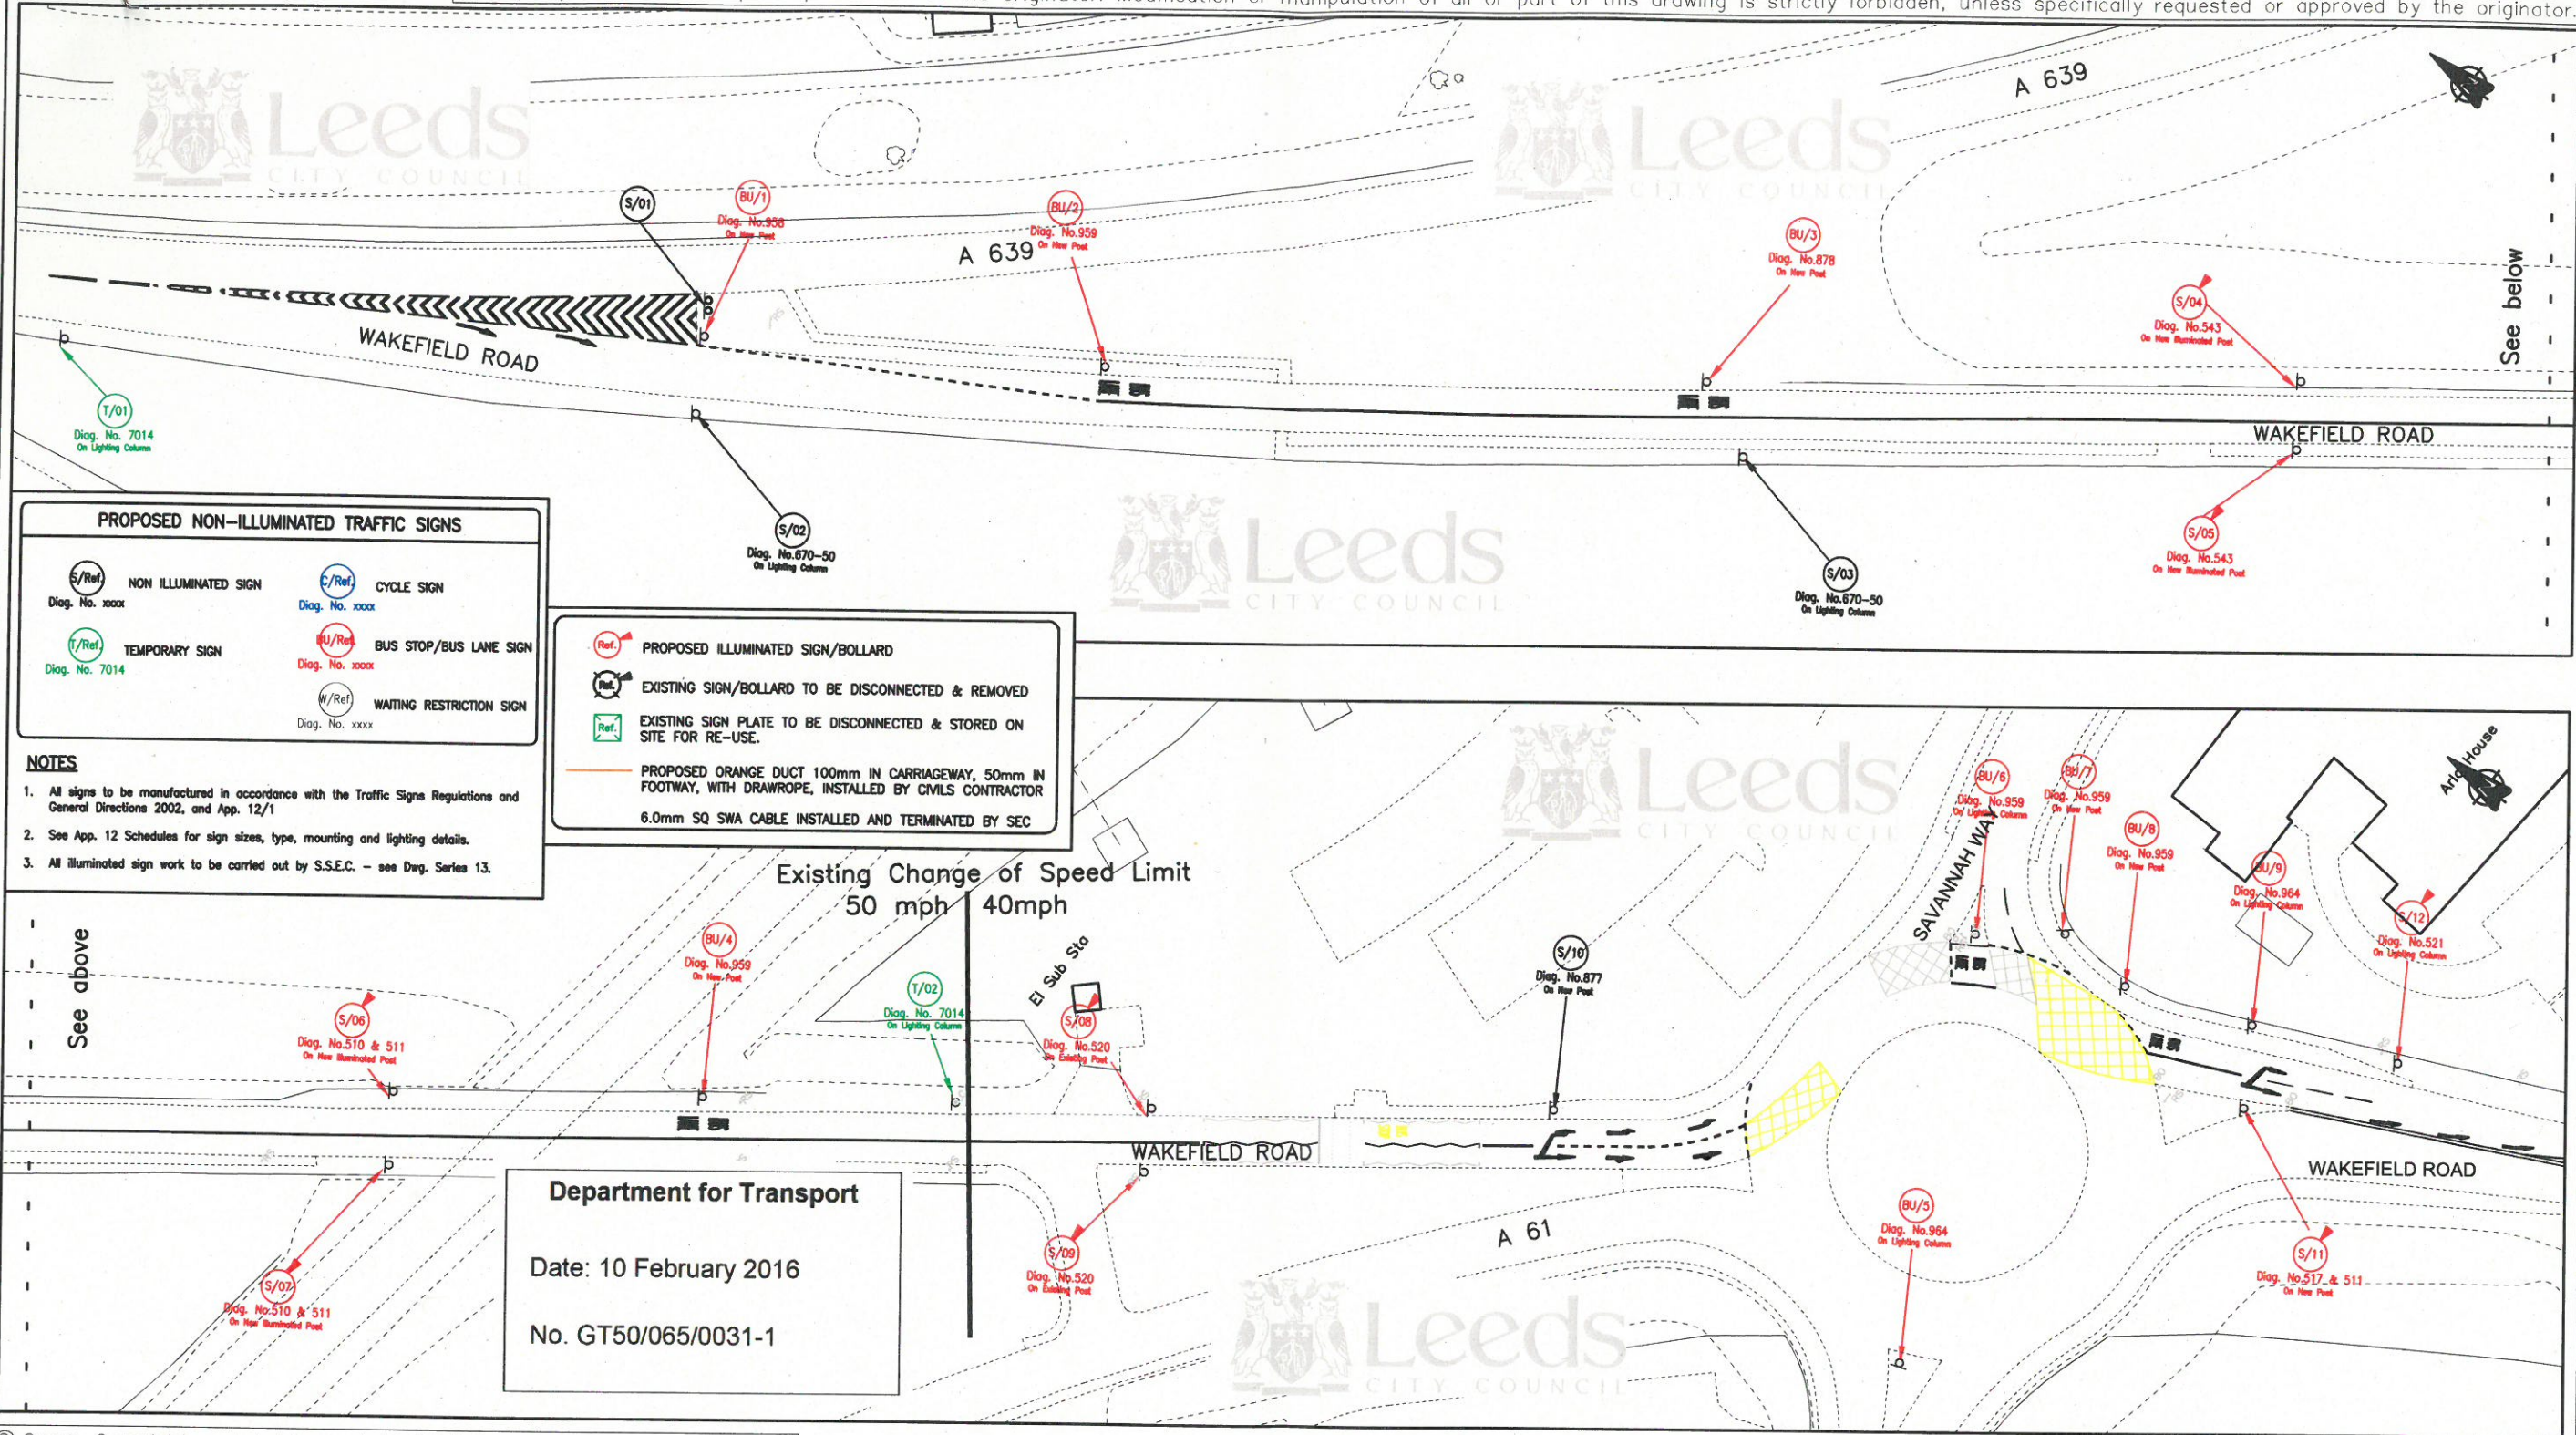

- NOTES**
- All signs to be manufactured in accordance with the Traffic Signs Regulations and General Directions 2002, and App. 12/1
 - See App. 12 Schedules for sign sizes, type, mounting and lighting details.
 - All illuminated sign work to be carried out by S.S.E.C. - see Dwg. Series 13.

- PROPOSED ILLUMINATED SIGN/BOLLARD
- EXISTING SIGN/BOLLARD TO BE DISCONNECTED & REMOVED
- EXISTING SIGN PLATE TO BE DISCONNECTED & STORED ON SITE FOR RE-USE.
- PROPOSED ORANGE DUCT 100mm IN CARRIAGEWAY, 50mm IN FOOTWAY, WITH DRAWROPE, INSTALLED BY CIVILS CONTRACTOR
- 6.0mm SQ SWA CABLE INSTALLED AND TERMINATED BY SEC

Department for Transport
 Date: 10 February 2016
 No. GT50/065/0031-1


© Crown Copyright and database right 2015 Ordnance Survey LA100019567

**A61 WAKEFIELD ROAD STOURTON
 OUTBOUND BUS LANE
 GENERAL ARRANGEMENT**

	INITIALS	DATE	SCALE
DRAWN BY	JA	1/16	1:1000
AutoCAD BY	JA	1/16	
CHECKED BY	RA	1/16	



FIRST APPROVED AMENDMENTS	JA		
DRAWN	CHECK	DATE	
716961/LCC/HWT/L2/DR/EP/MIS_07 INFORMATION			
STATUS:	APPROVED		
DATE:	January 2016		

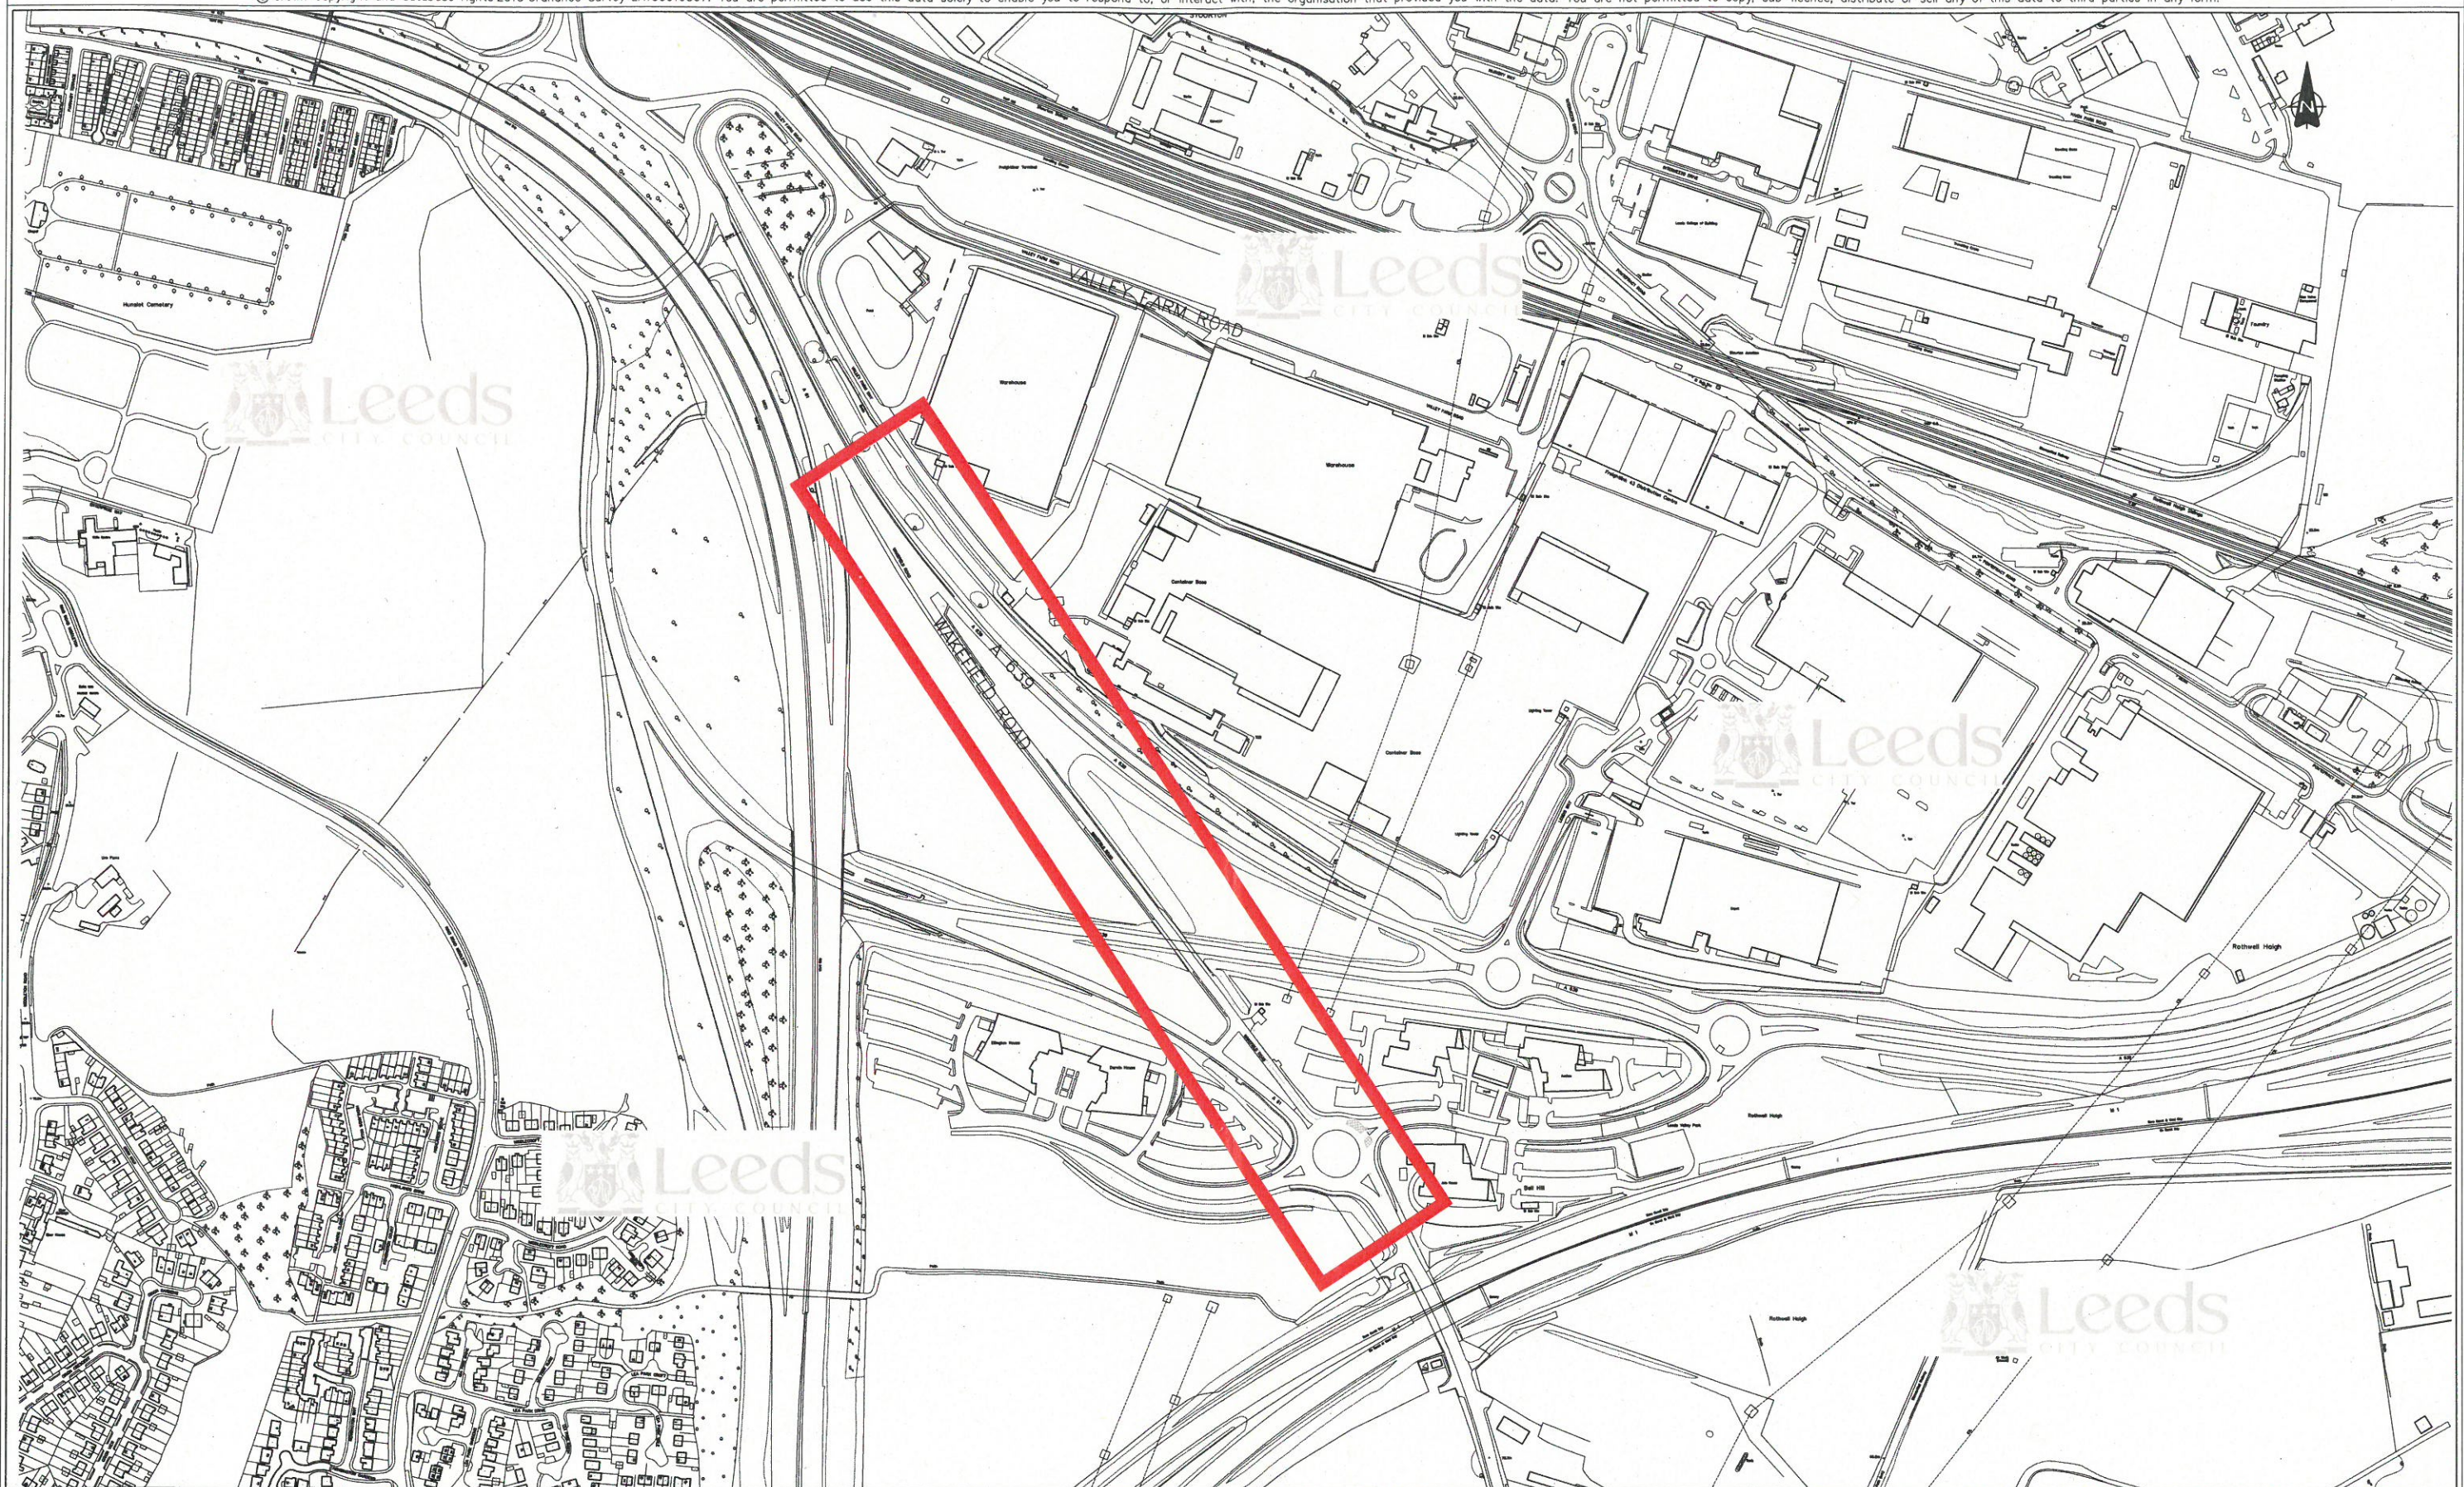

© LEEDS CITY COUNCIL
 This drawing is the property of Leeds City Council. It must only be used for the purpose for which it was originally supplied. It must not be copied, published or transmitted by any means to any third party, without the express permission of the originator. Modification or manipulation of all or part of this drawing is strictly forbidden, unless specifically requested or approved by the originator.


A61 WAKEFIELD ROAD OUTBOUND BUS LANE
LOCATION PLAN

AMENDMENTS	DRAWN	CHECK	DATE	DRAWN BY	SCALE
FIRST APPROVED	JA			INITIALS DATE JA 8/15 AutoCAD BY INITIALS DATE JA 8/15 CHECKED BY INITIALS DATE	1:2500
					ORIGINAL SHEET SIZE A1



Leeds
CITY COUNCIL
HIGHWAYS AND TRANSPORTATION

716961/LCC/HWT/L2/DR/EP/MIS_04
 INFORMATION
DRAFT
 STATUS:
 DATE: December 2015

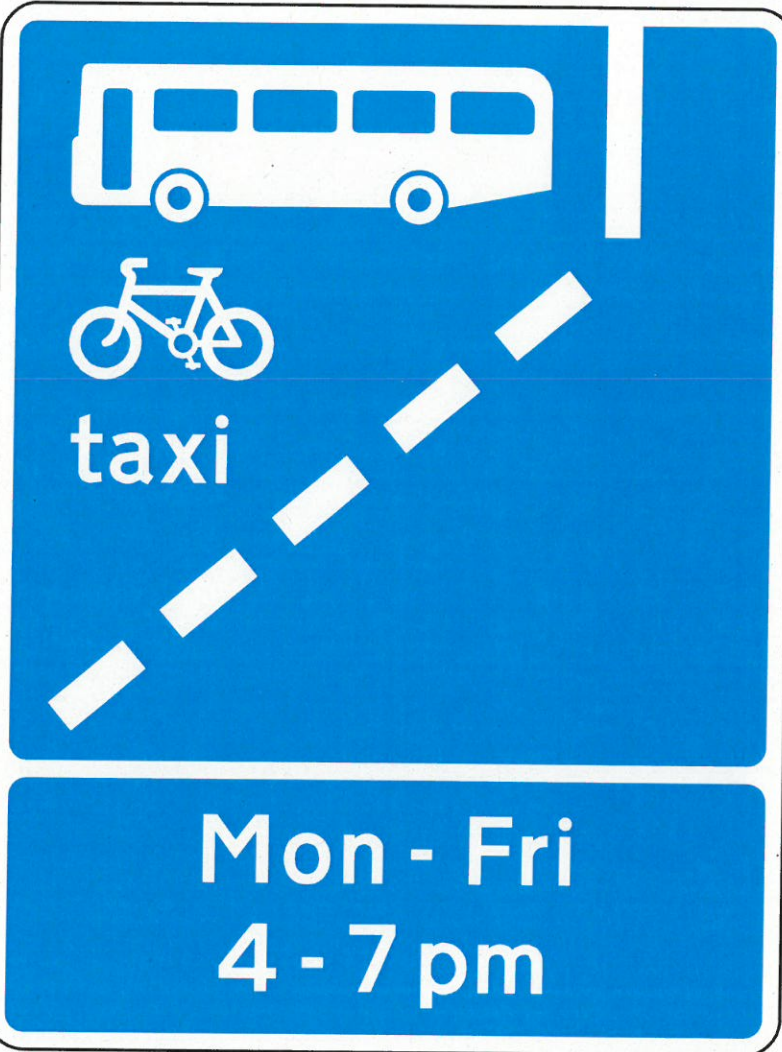


Department for Transport
 Date: 10 February 2016
 No. GT50/065/0031-2

BU/1

Scheme Ref. A61	
Sign Ref. 958	x-height 75.0
Letter colour WHITE	SIGN FACE
Background BLUE	Width 1240mm
Border WHITE	Height 1620mm
Material Class RA2 (12899-1:2007)	Area 2.01sq.m

APPROVED

a. Black outline removed		JA	RA	1/16
FIRST APPROVED		JA	RA	1/16
AMENDMENTS		DRAWN	CHECK	DATE
DRAWN BY	SCALE	 Leeds CITY COUNCIL HIGHWAYS AND TRANSPORTATION 716961/LCC/HWT/L2/DR/EP/MIS_05a INFORMATION DATE: January 2016		
JA 1/16	N.T.S			
AutoCAD BY				
JA 1/16				
CHECKED BY				
RA 1/16				

This drawing is the property of Leeds City Council. It must only be used for the purpose for which it was originally supplied. It must not be copied, published or transmitted by any means to any third party, without the express permission of the originator. Modification or manipulation of all or part of this drawing is strictly forbidden unless specifically requested or approved by the originator.

**A61 WAKEFIELD ROAD
 OUTBOUND BUS LANE**
**SIGN AUTHORISATION
 REQUEST BU/1**

Department for Transport

Date: 10 February 2016

No. GT50/065/0031-3



BU/2, BU/4

Scheme Ref. A61	
Sign Ref. 959	x-height 75.0
Letter colour WHITE	SIGN FACE
Background BLUE	Width 1240mm
Border WHITE	Height 1095mm
Material Class RA2 (12899-1:2007)	Area 1.36sq.m

APPROVED			
<small>a. Black outline removed</small>			
FIRST APPROVED	JA	RA	1/16
AMENDMENTS	JA	RA	1/16
	DRAWN	CHECK	DATE

This drawing is the property of Leeds City Council. It must only be used for the purpose for which it was originally supplied. It must not be copied, published or transmitted by any means to any third party, without the express permission of the originator. Modification or manipulation of all or part of this drawing is strictly forbidden unless specifically requested or approved by the originator.

**A61 WAKEFIELD ROAD
OUTBOUND BUS LANE**

**SIGN AUTHORISATION
REQUEST BU/2 & BU/4**

DRAWN BY	SCALE
JA 1/16	N.T.S
AutoCAD BY	ORIGINAL SHEET SIZE
JA 1/16	A4
CHECKED BY	
RA 1/16	

 Leeds CITY COUNCIL HIGHWAYS AND TRANSPORTATION	
716961/LCC/HWT/L2/DR/EP/MIS_06a	
INFORMATION	
DATE: January 2016	