



ROAD TRAFFIC REGULATION ACT 1984 – SECTIONS 64 AND 65
AUTHORISATION OF TRAFFIC SIGNS AND SPECIAL DIRECTIONS

The Secretary of State for Transport, in exercise of his powers under Sections 64 and 65 of the Road Traffic Regulation Act 1984 and of all other powers enabling him in that behalf, for the purpose of informing road users of the conditions of a bus gate at Vincent's Walk, Southampton, hereby:-

1. authorises the erection at or within 5 metres of the sites referenced S1, S2 and S3 on the attached plan numbered GT50/150/0044-1 of a traffic sign consisting of a plate (hereinafter referred to as "the authorised plate") conforming as to size, colour and character with that shown on the attached drawing numbered GT50/150/0044-2; and
2. authorises the erection at or within 5 metres of the sites shown schematically on the said plan of a traffic sign consisting of a road marking (hereinafter referred to as "the authorised marking") conforming as to size, colour and character with than shown at diagram 1048 in Schedule 6 to the Traffic Signs Regulations 2002 (Part I of SI 2002/3113, "the 2002 Regulations"), save that the word "LANE" shall be replaced by the word "GATE"; and
3. directs that, notwithstanding anything to the contrary in Direction 21 in the Traffic Signs General Directions 2002 (Part II of SI 2002/3113, "the 2002 Directions", the authorised plate shall be used with the sign to diagram 953 in Schedule 5 to the 2002 Regulations; and
4. directs that it is a condition of this authorisation that the authorised plate may be placed only to indicate the effect of a corresponding Traffic Regulation Order; and



Department
for Transport

GT50/150/0044

5. directs, without prejudice to any statutory provision to the like effect, that it is a condition of this authorisation that the erection of the authorised plate and the placing of the authorised marking at or near the said sites shall continue to have effect only until such day as may be appointed by one month's notice given by the Secretary of State in writing to the traffic authority for the removal or alteration of the authorised plate and the authorised marking and on that day the said authorisation shall, without prejudice to the giving of any further authorisation or direction, cease to have effect.

The provisions of Regulations 12 and 20 of the 2002 Regulations shall apply to the authorised plate in the same manner as they apply to the plate shown in diagram 954 in Schedule 5 to those Regulations.

The provisions of Regulations 12 and 31 of the 2002 Regulations shall apply to the authorised marking in the same manner as they apply to the road marking shown in diagram 1048 in Schedule 6 to those Regulations.

Dated 14 March 2016

Signed by authority of the Secretary of State




A Delegated Official of the Department for Transport

CERTIFIED TRUE COPY



15/3/2016

DEPARTMENT FOR TRANSPORT

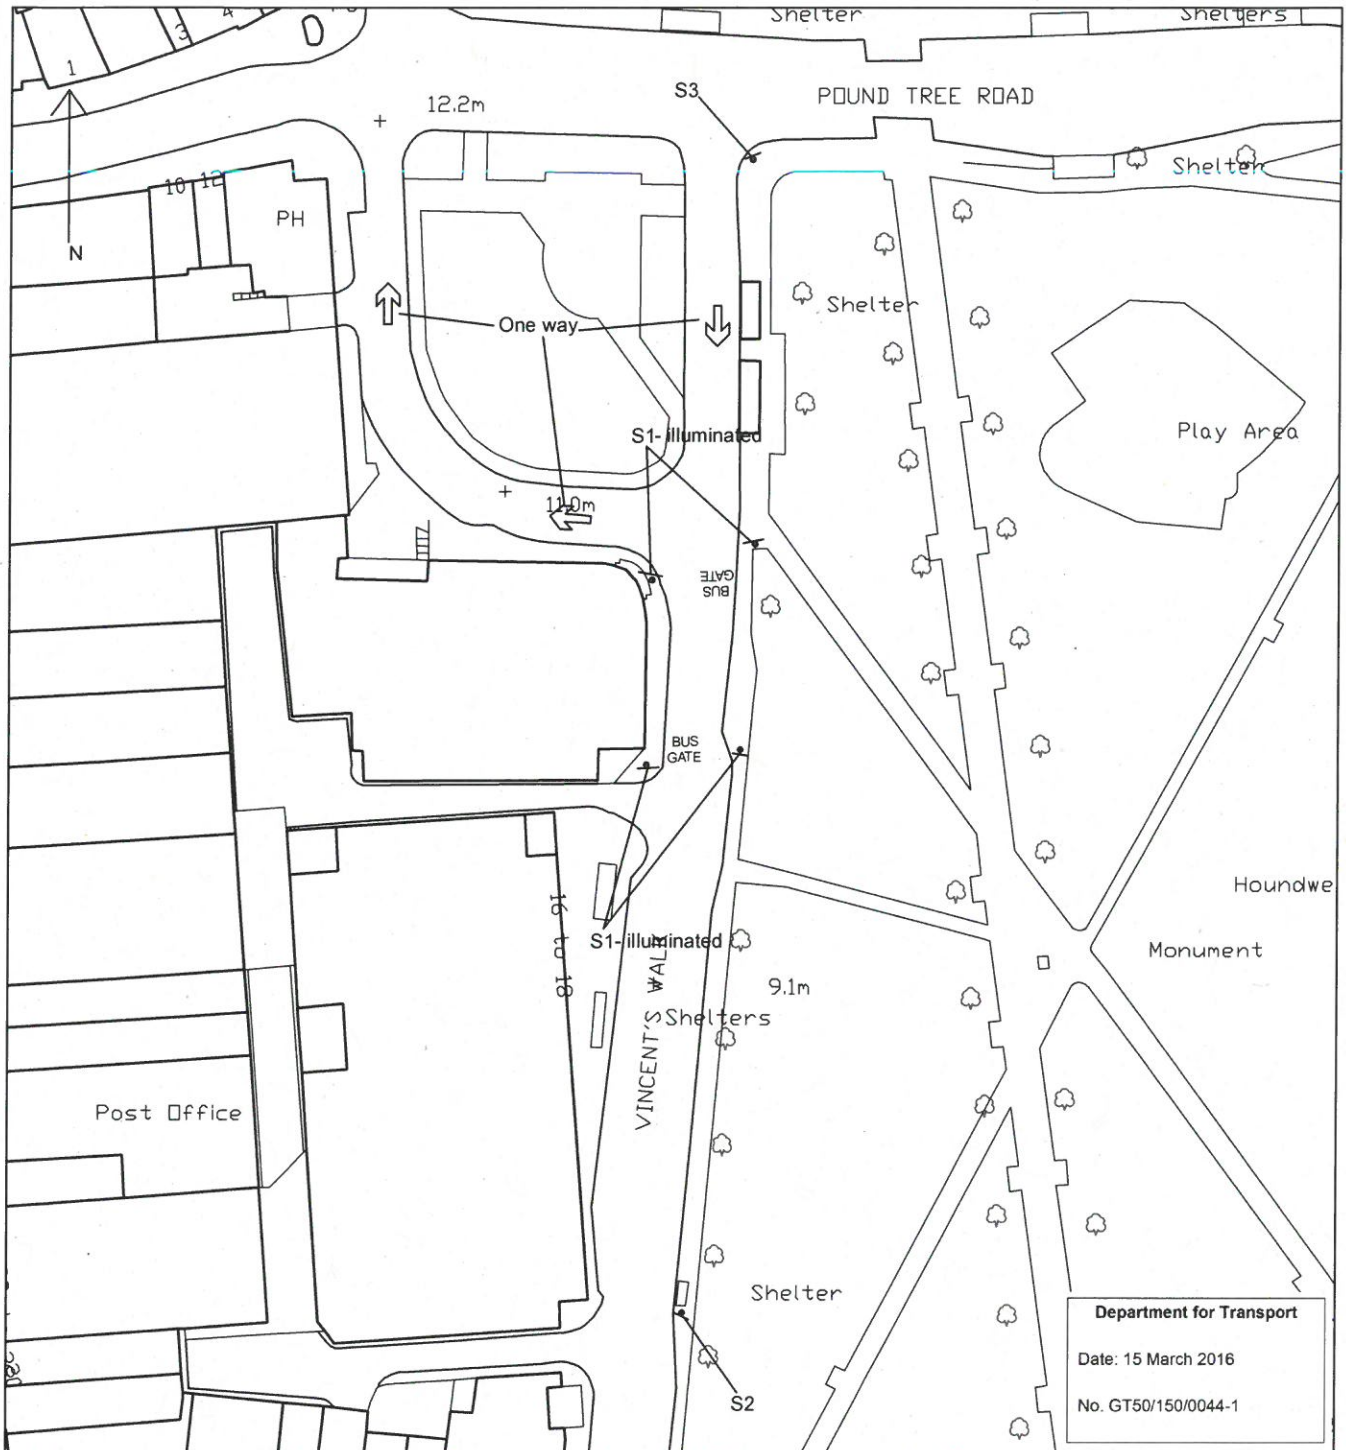

Department for Transport

Date: 15 March 2016

No. GT50/150/0044-1

Balfour Beatty
Living Places

Working in partnership

City Depot & Recycling Park
First Avenue, Millbrook
SOUTHAMPTON SO15 0LJ
Tel +44 (0)2380 798010
Fax +44 (0)2380 512883
Web www.bbivingplaces.com
Network Management



Southampton City Council
Civic Centre
SOUTHAMPTON SO14 7LY

DESIGNED

PM

DRAWN

PM

CHECKED

BT

APPROVED

GM

| REV | DATE | DRWN | CHKD | APPD | AMENDMENT |
|-----|------|------|------|------|-----------|
| | | | | | |

DRAWING STATUS

DATE
17.12.2015.

SCALE @ A4
1:1000

SHEET

1 of 1

REVISION

DRAWING TITLE

Bus Regulatory Signing
Vincents Walk

DRAWING NUMBER

TS/2215

Department for Transport

Date: 15 March 2016

No. GT50/150/0044-2

Diagram No. 1048.5

BUS — 1600
— 1000
GATE — 1600

**and
authorised
vehicles only**

— 62.5 X-HEIGHT

| | | | |
|---------------|--------------------------|-----------|--------------------|
| Scheme Ref. | Post2,3,4,and 5 | | |
| Sign Ref. | 954 var. | x-height | 62.5 |
| Letter colour | BLACK | SIGN FACE | |
| Background | WHITE | Width | 895mm |
| Border | BLACK | Height | 480mm |
| Material | Class RA2 (12899-1:2007) | Area | 0.43m ² |

Balfour Beatty
Living Places

Working in partnership



City Depot & Recycling Park
First Avenue, Millbrook
SOUTHAMPTON SO15 0LJ
Tel +44 (0)2380 798010
Fax +44 (0)2380 512883
Web www.bbivingplaces.com
Network Management

Southampton City Council
Civic Centre
SOUTHAMPTON SO14 7LY

DESIGNED

PM

DRAWN

PM

CHECKED

BT

APPROVED

GM

REV DATE DRWN CHKD APPD AMENDMENT

DRAWING STATUS

DRAFT

DATE

16.12.2015.

SHEET

1 of 1

REVISION

SCALE © A4

NTS

DRAWING TITLE

Bus Regulatory Signing
Vincent's Walk

DRAWING NUMBER

TS/2213 B