



ROAD TRAFFIC REGULATION ACT 1984 – SECTIONS 64 AND 65

AUTHORISATION OF TRAFFIC SIGNS AND SPECIAL DIRECTIONS

The Secretary of State for Transport, in exercise of his powers under Sections 64 and 65 of the Road Traffic Regulation Act 1984 and of all other powers enabling him in that behalf, for the purpose of informing road users of parking restrictions in Bluebell Road and Copperfield Road, Southampton, hereby:-

1. authorises the erection at or within 5 metres of the sites referenced "DFT 1" in the attached set of plans numbered GT50/150/0045-1 of a traffic sign (hereinafter referred to as "the authorised sign A") conforming as to size, colour and character with that shown as "DFT 1" in the attached set of drawings numbered GT50/150/0045-2, save that the indication of a time period may be varied; and
2. authorises the erection at or within 5 metres of the sites referenced "DFT 2" in the said set of plans of a traffic sign (hereinafter referred to as "the authorised sign B") conforming as to size, colour and character with that shown as "DFT 2" in the said set of drawings, save that the indication of a time period may be varied; and
3. authorises the erection at are within 5 metres of the sites referenced "DFT 3" in the said set of plans of a traffic sign (hereinafter referred to as "the authorised sign C") conforming as to size, colour and character with that shown as "DFT 3" In the said set of drawings, save that the indication of a time period may be varied; and
4. directs that it is a condition of this authorisation that the authorised signs A, B and C shall only be placed to indicate the effect of a corresponding Traffic Regulation Order; and



5. directs, without prejudice to any statutory provision to the like effect, that it is a condition of this authorisation that the erection of the authorised signs A, B and C at or near the said sites shall continue to have effect only until such day as may be appointed by one month's notice given by the Secretary of State in writing to the traffic authority for the removal or alteration of the authorised signs A, B and C and on that day the said authorisation shall, without prejudice to the giving of any further authorisation or direction, cease to have effect.


The provisions of Regulations 7 and 8 of the Traffic Signs Regulations 2016 (Part 1 of S.I. 2016/362, "the 2016 Regulations") shall apply to the authorised sign A in the same manner as they apply to the sign shown in Schedule 5, Part 3, Item 5 of those Regulations.

The provisions of Regulations 7 and 8 of the 2016 Regulations shall apply to the authorised sign B in the same manner as they apply to the sign shown in Schedule 4, Part 4, Item 2 of those Regulations.


The provisions of Regulations 7 and 8 of the 2016 Regulations shall apply to the authorised sign C in the same manner as they apply to the sign shown in Schedule 7. Part 2, Item 3 of those Regulations.


Dated *3 February* 2017

Signed by authority of the Secretary of State

 


.....
A Delegated Official of the Department for Transport

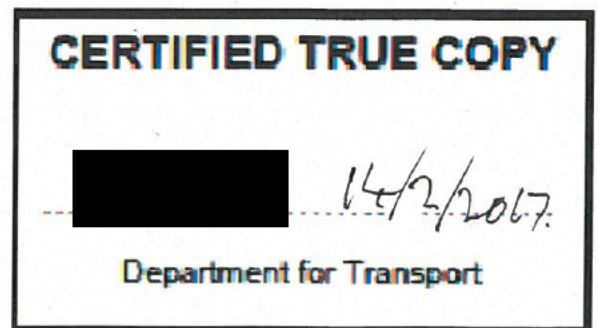

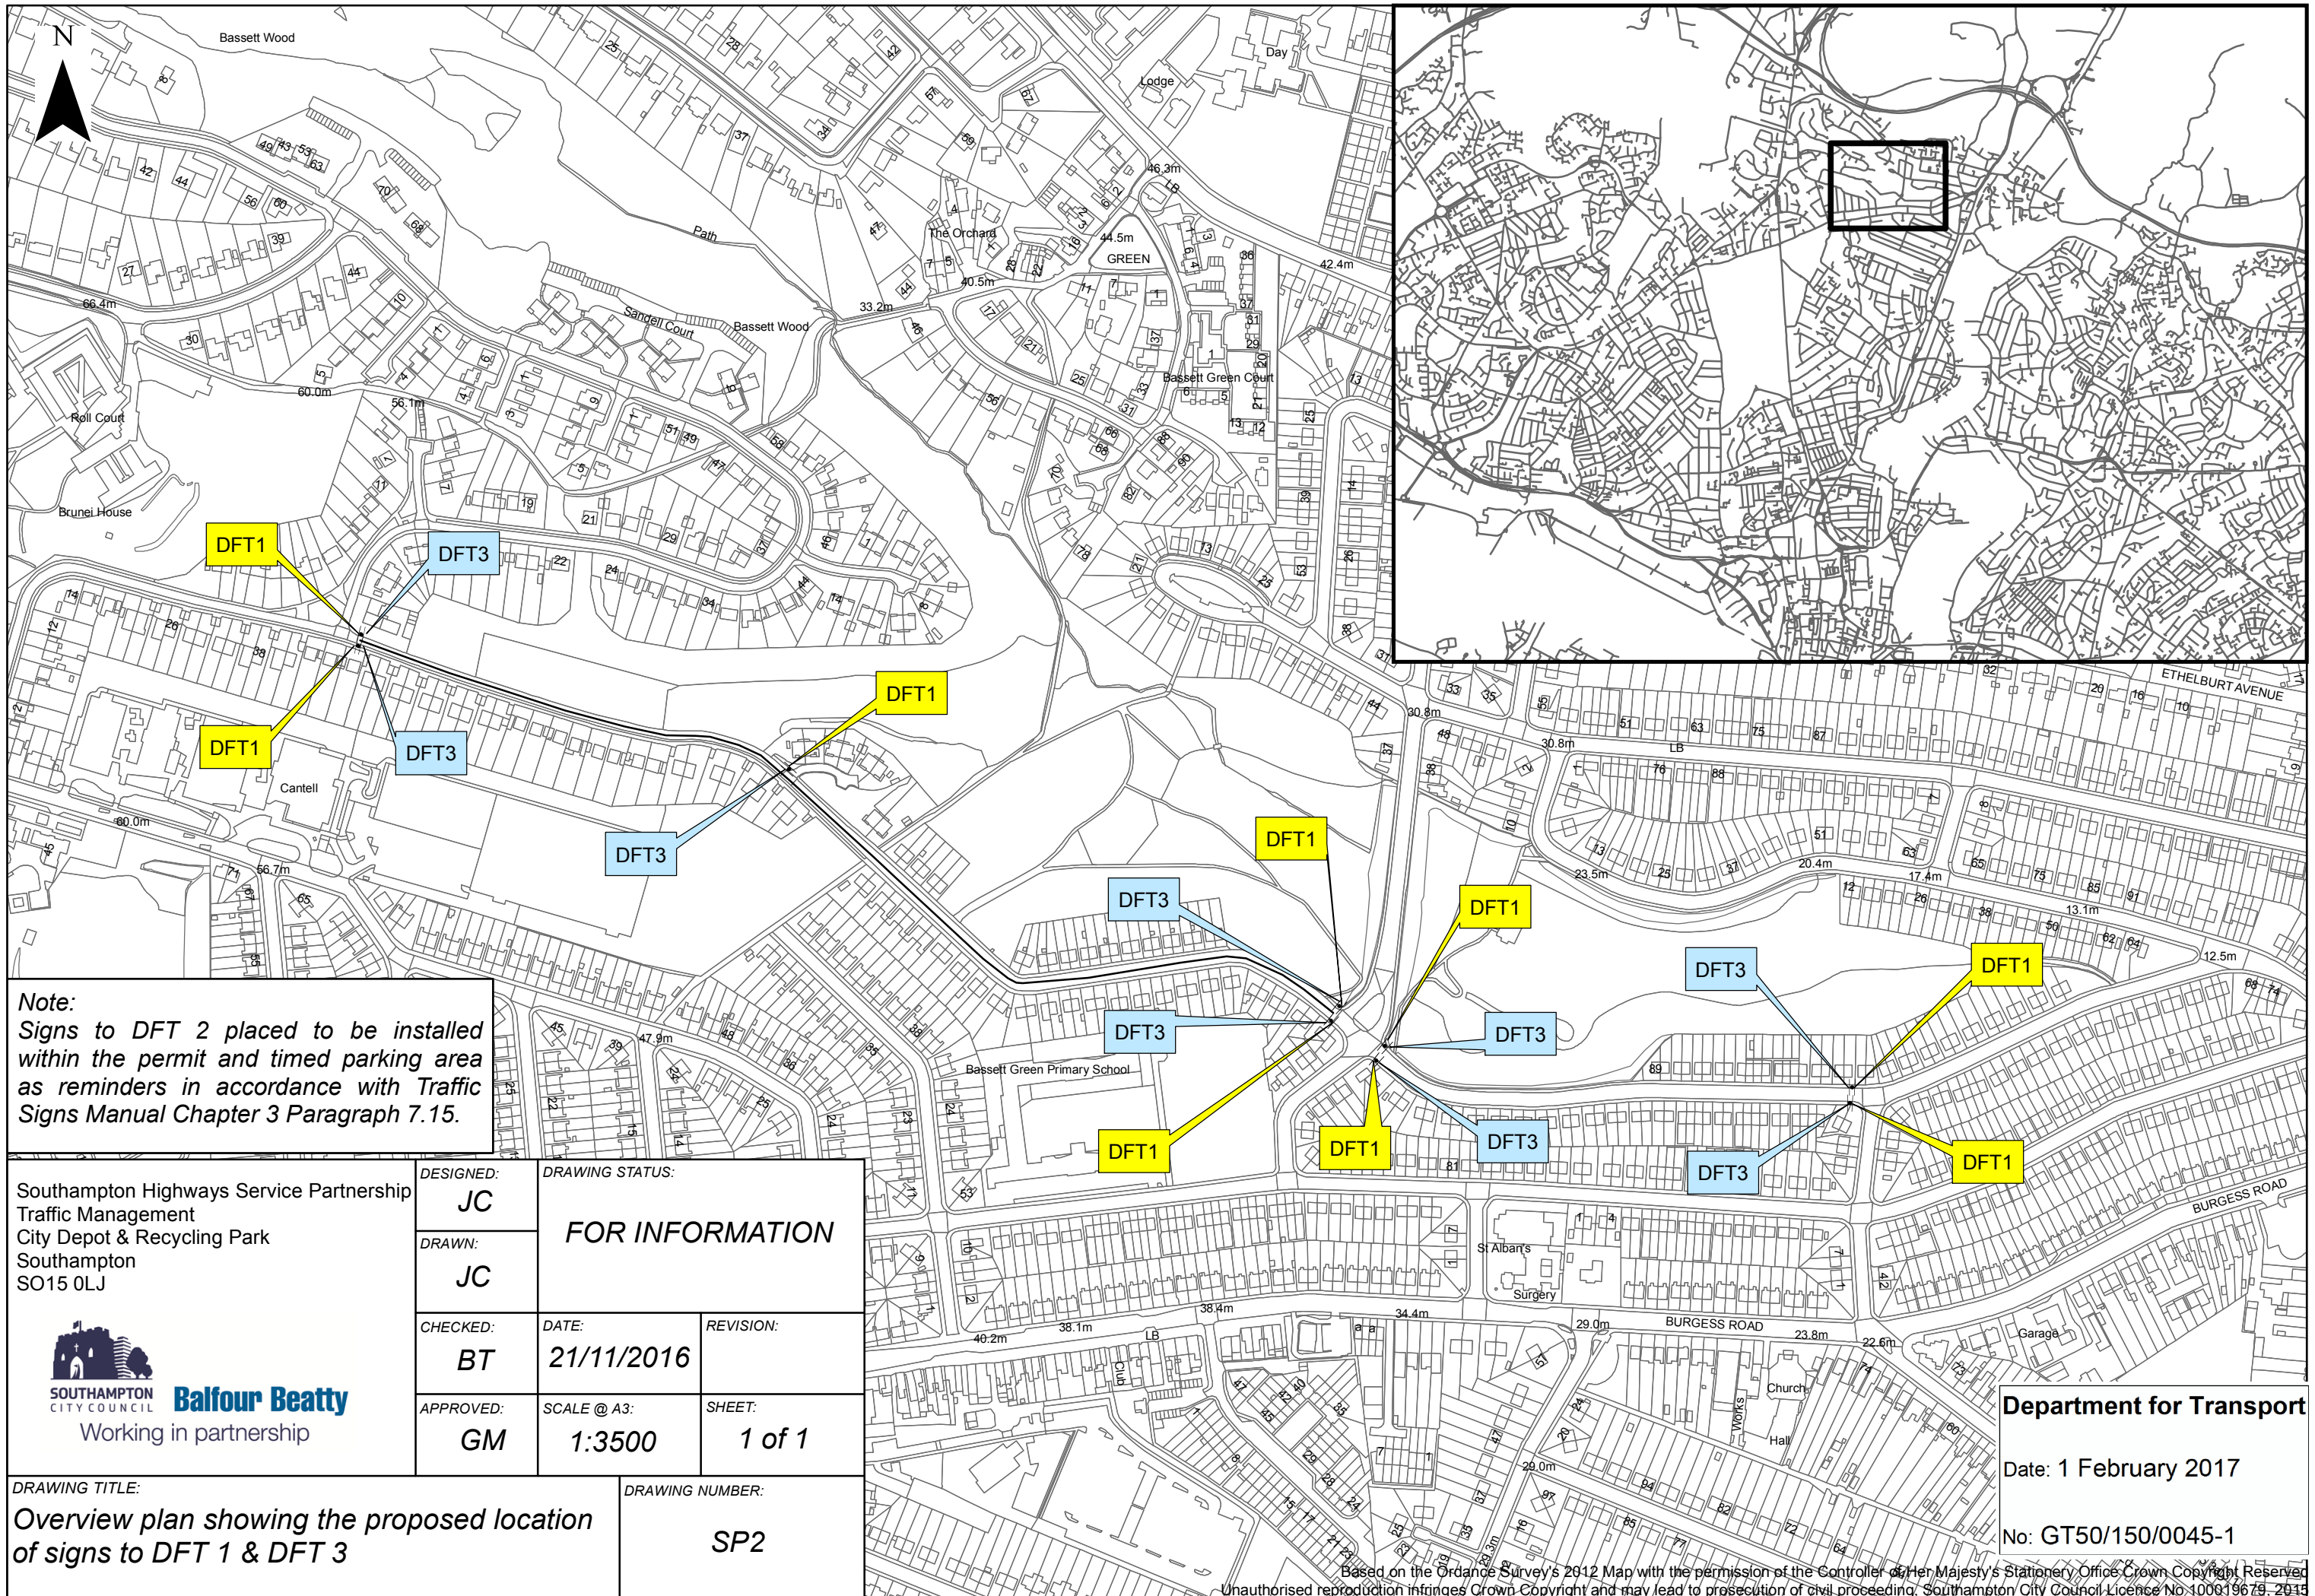

Note:
 Signs to DFT 2 placed to be installed within the permit and timed parking area as reminders in accordance with Traffic Signs Manual Chapter 3 Paragraph 7.15.


Southampton Highways Service Partnership Traffic Management City Depot & Recycling Park Southampton SO15 0LJ  Working in partnership	DESIGNED:	DRAWING STATUS:	
	JC	FOR INFORMATION	
	DRAWN:		
	JC		
CHECKED:	DATE:	REVISION:	
BT	21/11/2016		
APPROVED:	SCALE @ A3:	SHEET:	
GM	1:3500	1 of 1	

DRAWING TITLE:
Overview plan showing the proposed location of signs to DFT 1 & DFT 3

DRAWING NUMBER:
SP2

Department for Transport
 Date: 1 February 2017
 No: GT50/150/0045-1

Based on the Ordnance Survey's 2012 Map with the permission of the Controller of Her Majesty's Stationery Office. Crown Copyright Reserved. Unauthorised reproduction infringes Crown Copyright and may lead to prosecution of civil proceeding. Southampton City Council Licence No: 100619679, 2015

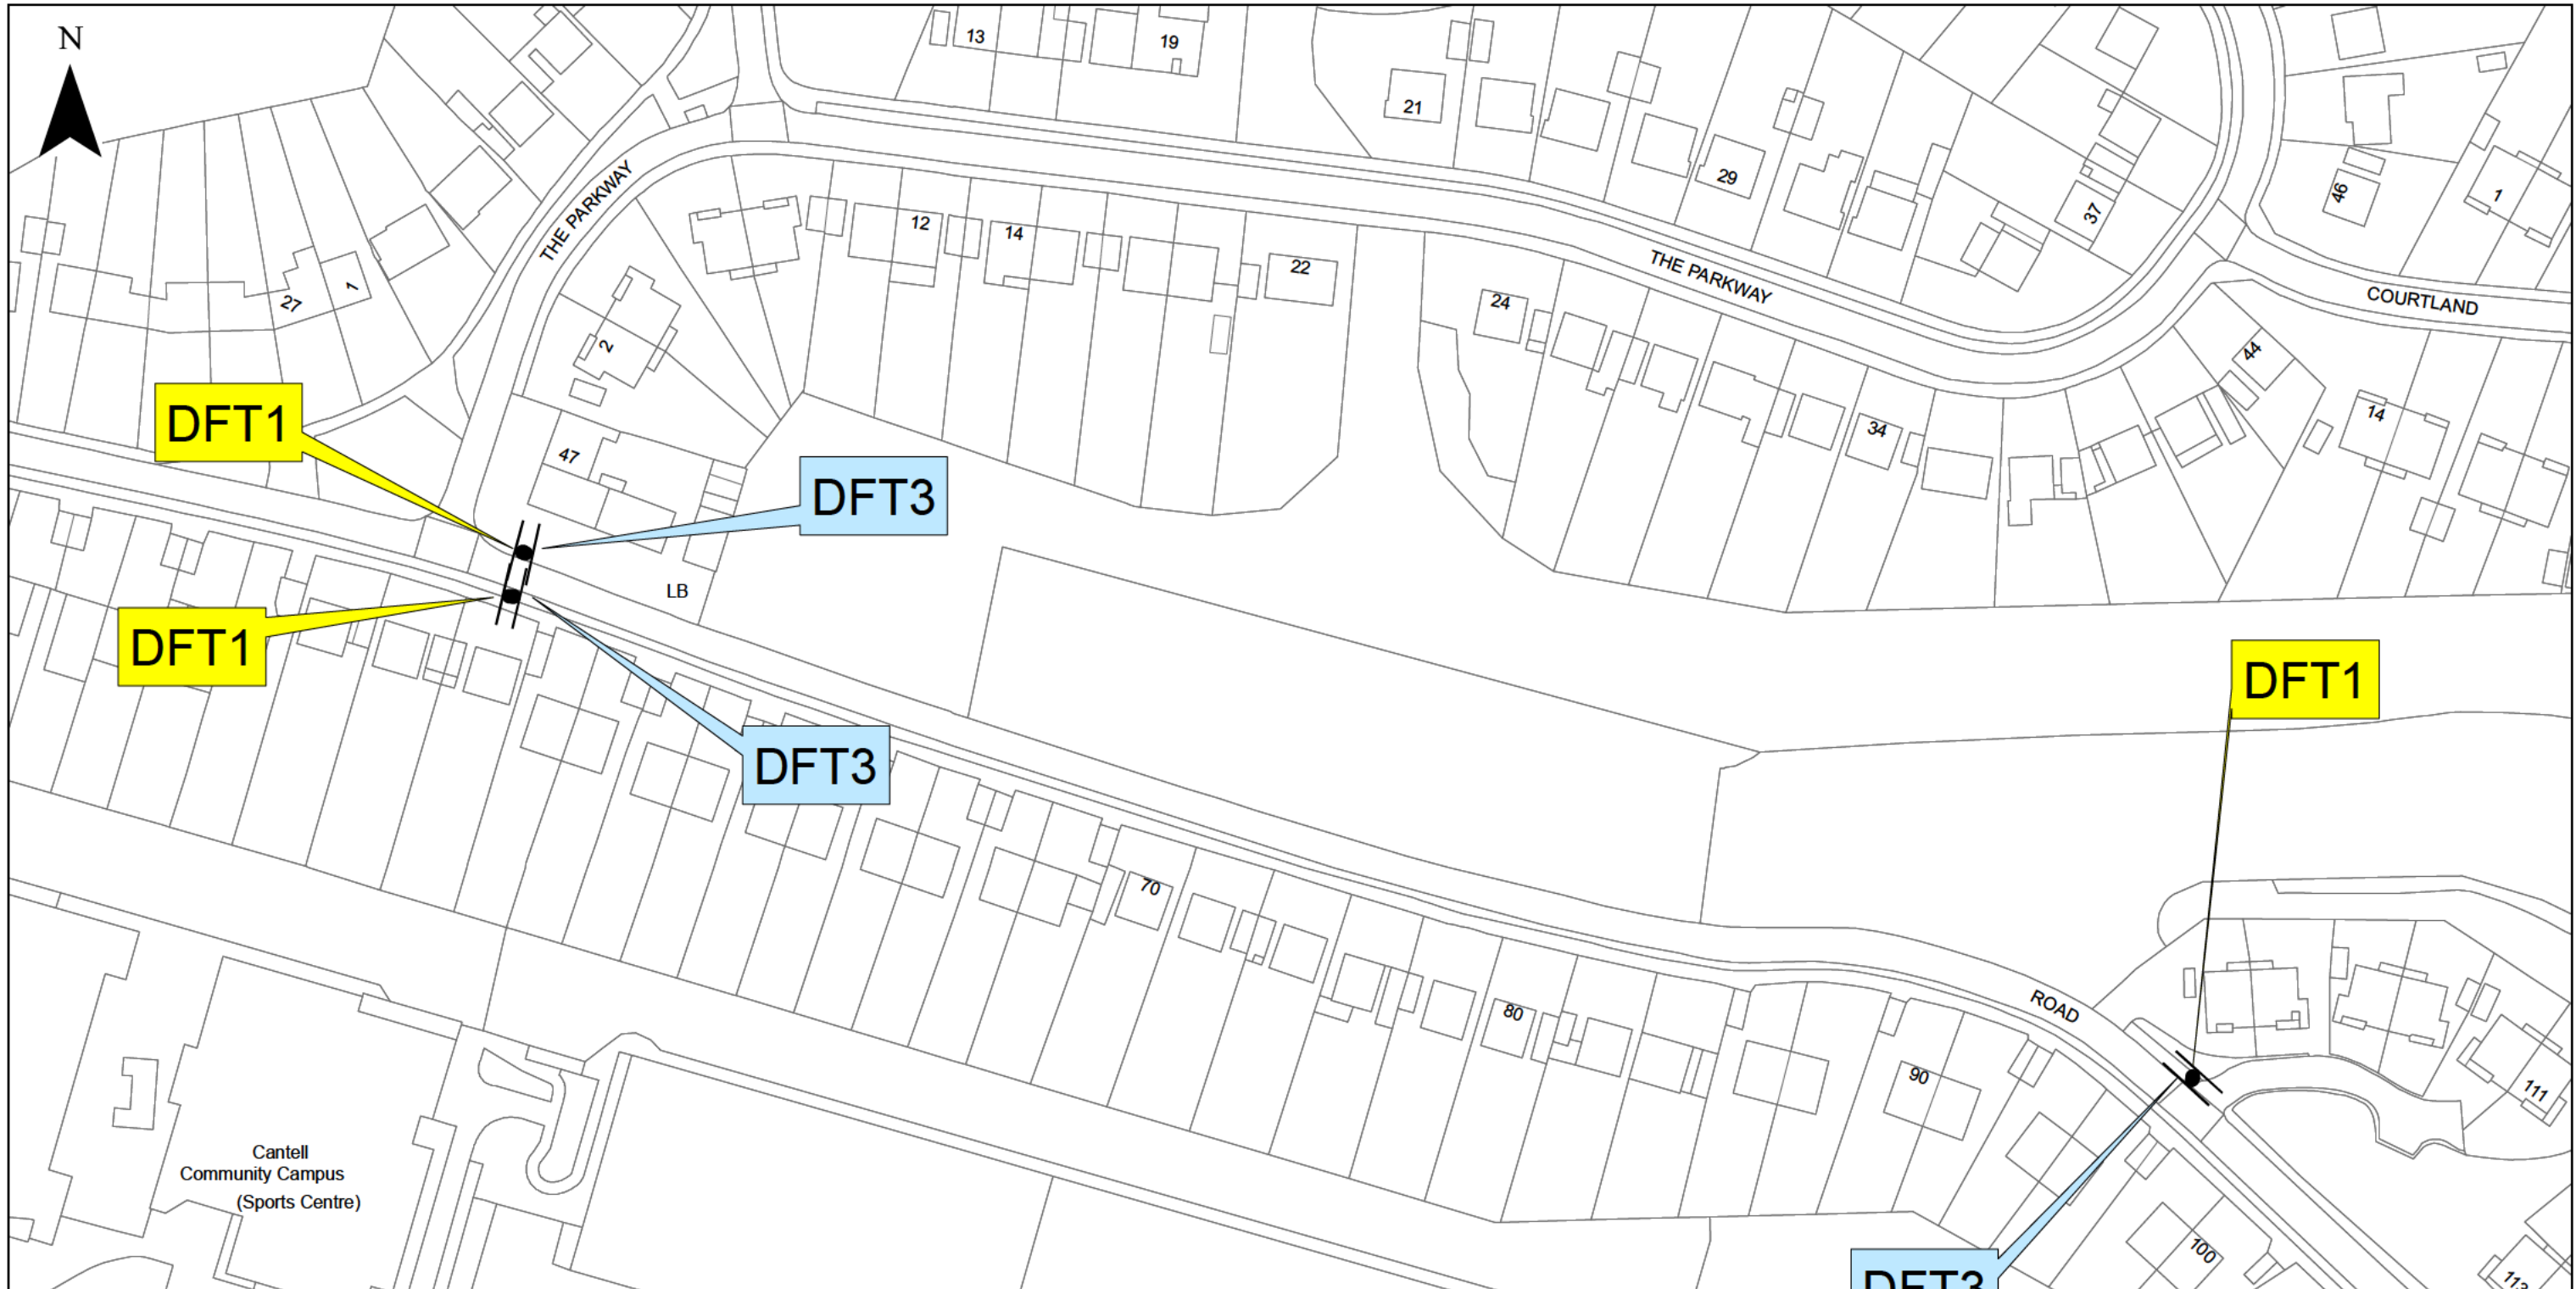

DFT1

DFT3

DFT1

DFT3

DFT1

DFT3

Southampton Highways Service Partnership
 Traffic Management
 City Depot & Recycling Park
 Southampton
 SO15 0LJ



DESIGNED:
JC

DRAWN:
JC

CHECKED:
BT

APPROVED:
GM

DRAWING STATUS:
FOR INFORMATION

DATE:
08/09/2016

SCALE @ A3:
1:1000


REVISION:

SHEET:
1 of 3

Note:
 Signs to DFT 2 placed to be installed
 within the permit and timed parking area
 as reminders in accordance with Traffic
 Signs Manual Chapter 3 Paragraph 7.15.

DRAWING TITLE:
 Site plan showing the proposed location of
 signs to DFT 1 & DFT 3

DRAWING NUMBER:
 SP1

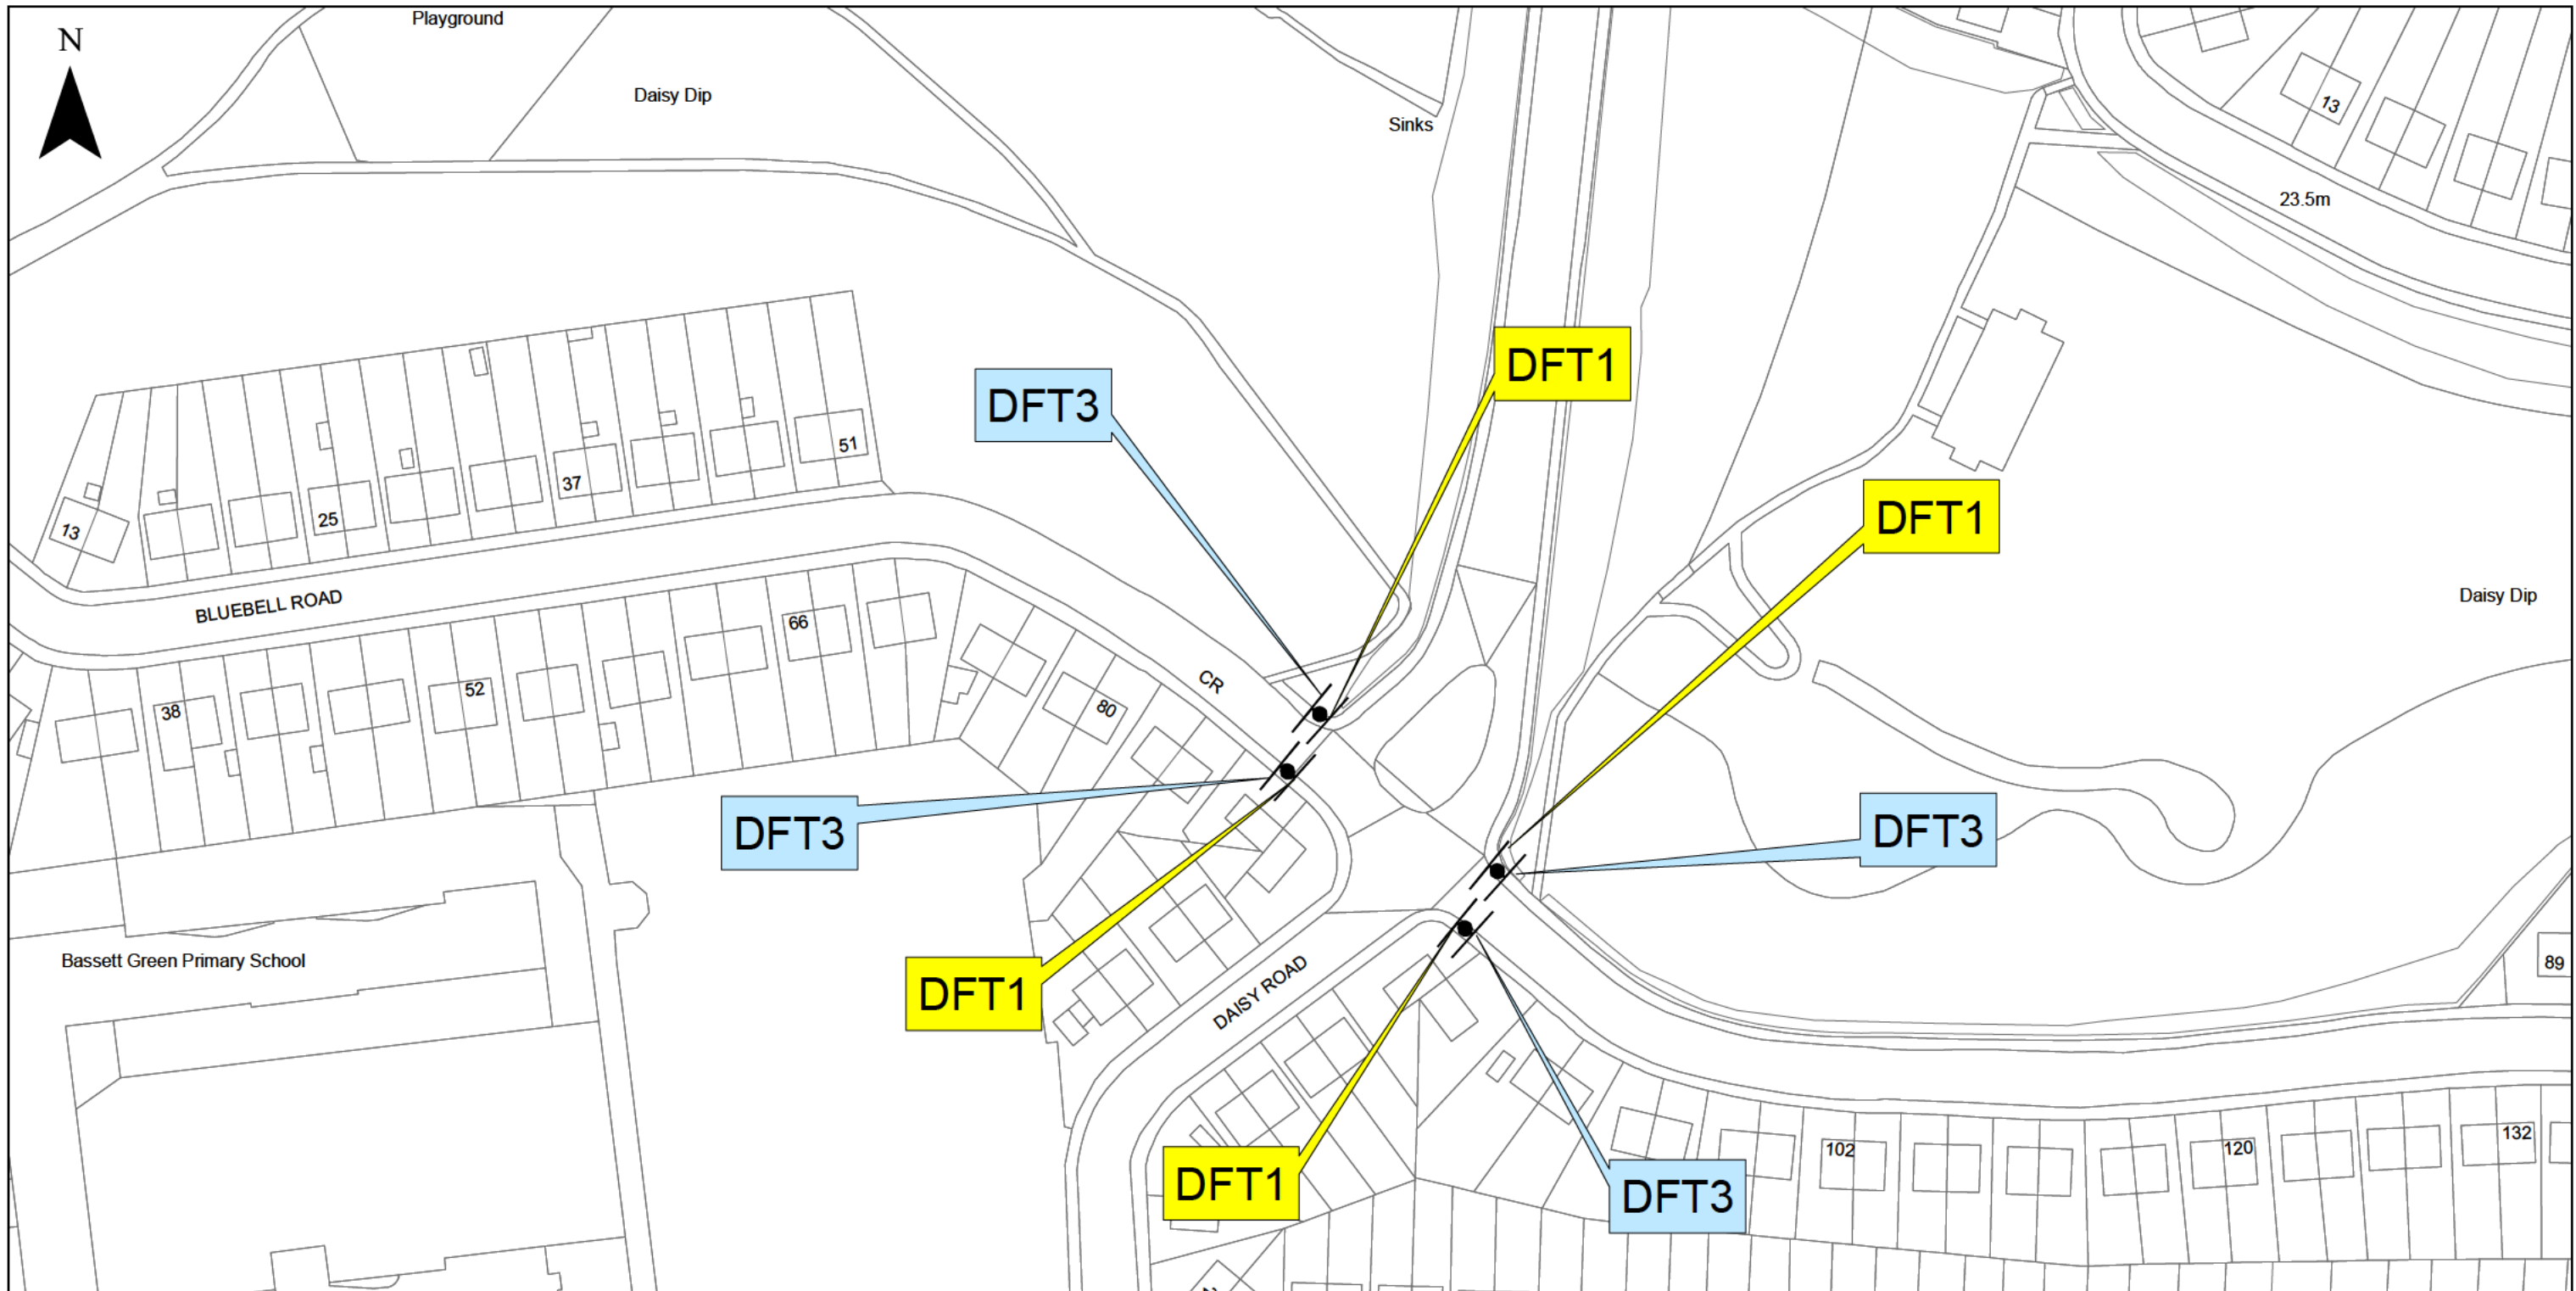

Southampton Highways Service Partnership
 Traffic Management
 City Depot & Recycling Park
 Southampton
 SO15 0LJ


SOUTHAMPTON CITY COUNCIL **Balfour Beatty**
 Working in partnership

DESIGNED: JC	DRAWING STATUS: FOR INFORMATION	
DRAWN: JC	DATE: 08/09/2016	REVISION:
CHECKED: BT	SCALE @ A3: 1:1000	SHEET: 2 of 3
APPROVED: GM		

*Note:
 Signs to DFT 2 placed to be installed
 within the permit and timed parking area
 as reminders in accordance with Traffic
 Signs Manual Chapter 3 Paragraph 7.15.*

DRAWING TITLE:
**Site plan showing the proposed location of
 signs to DFT 1 & DFT 3**

DRAWING NUMBER:
SP1

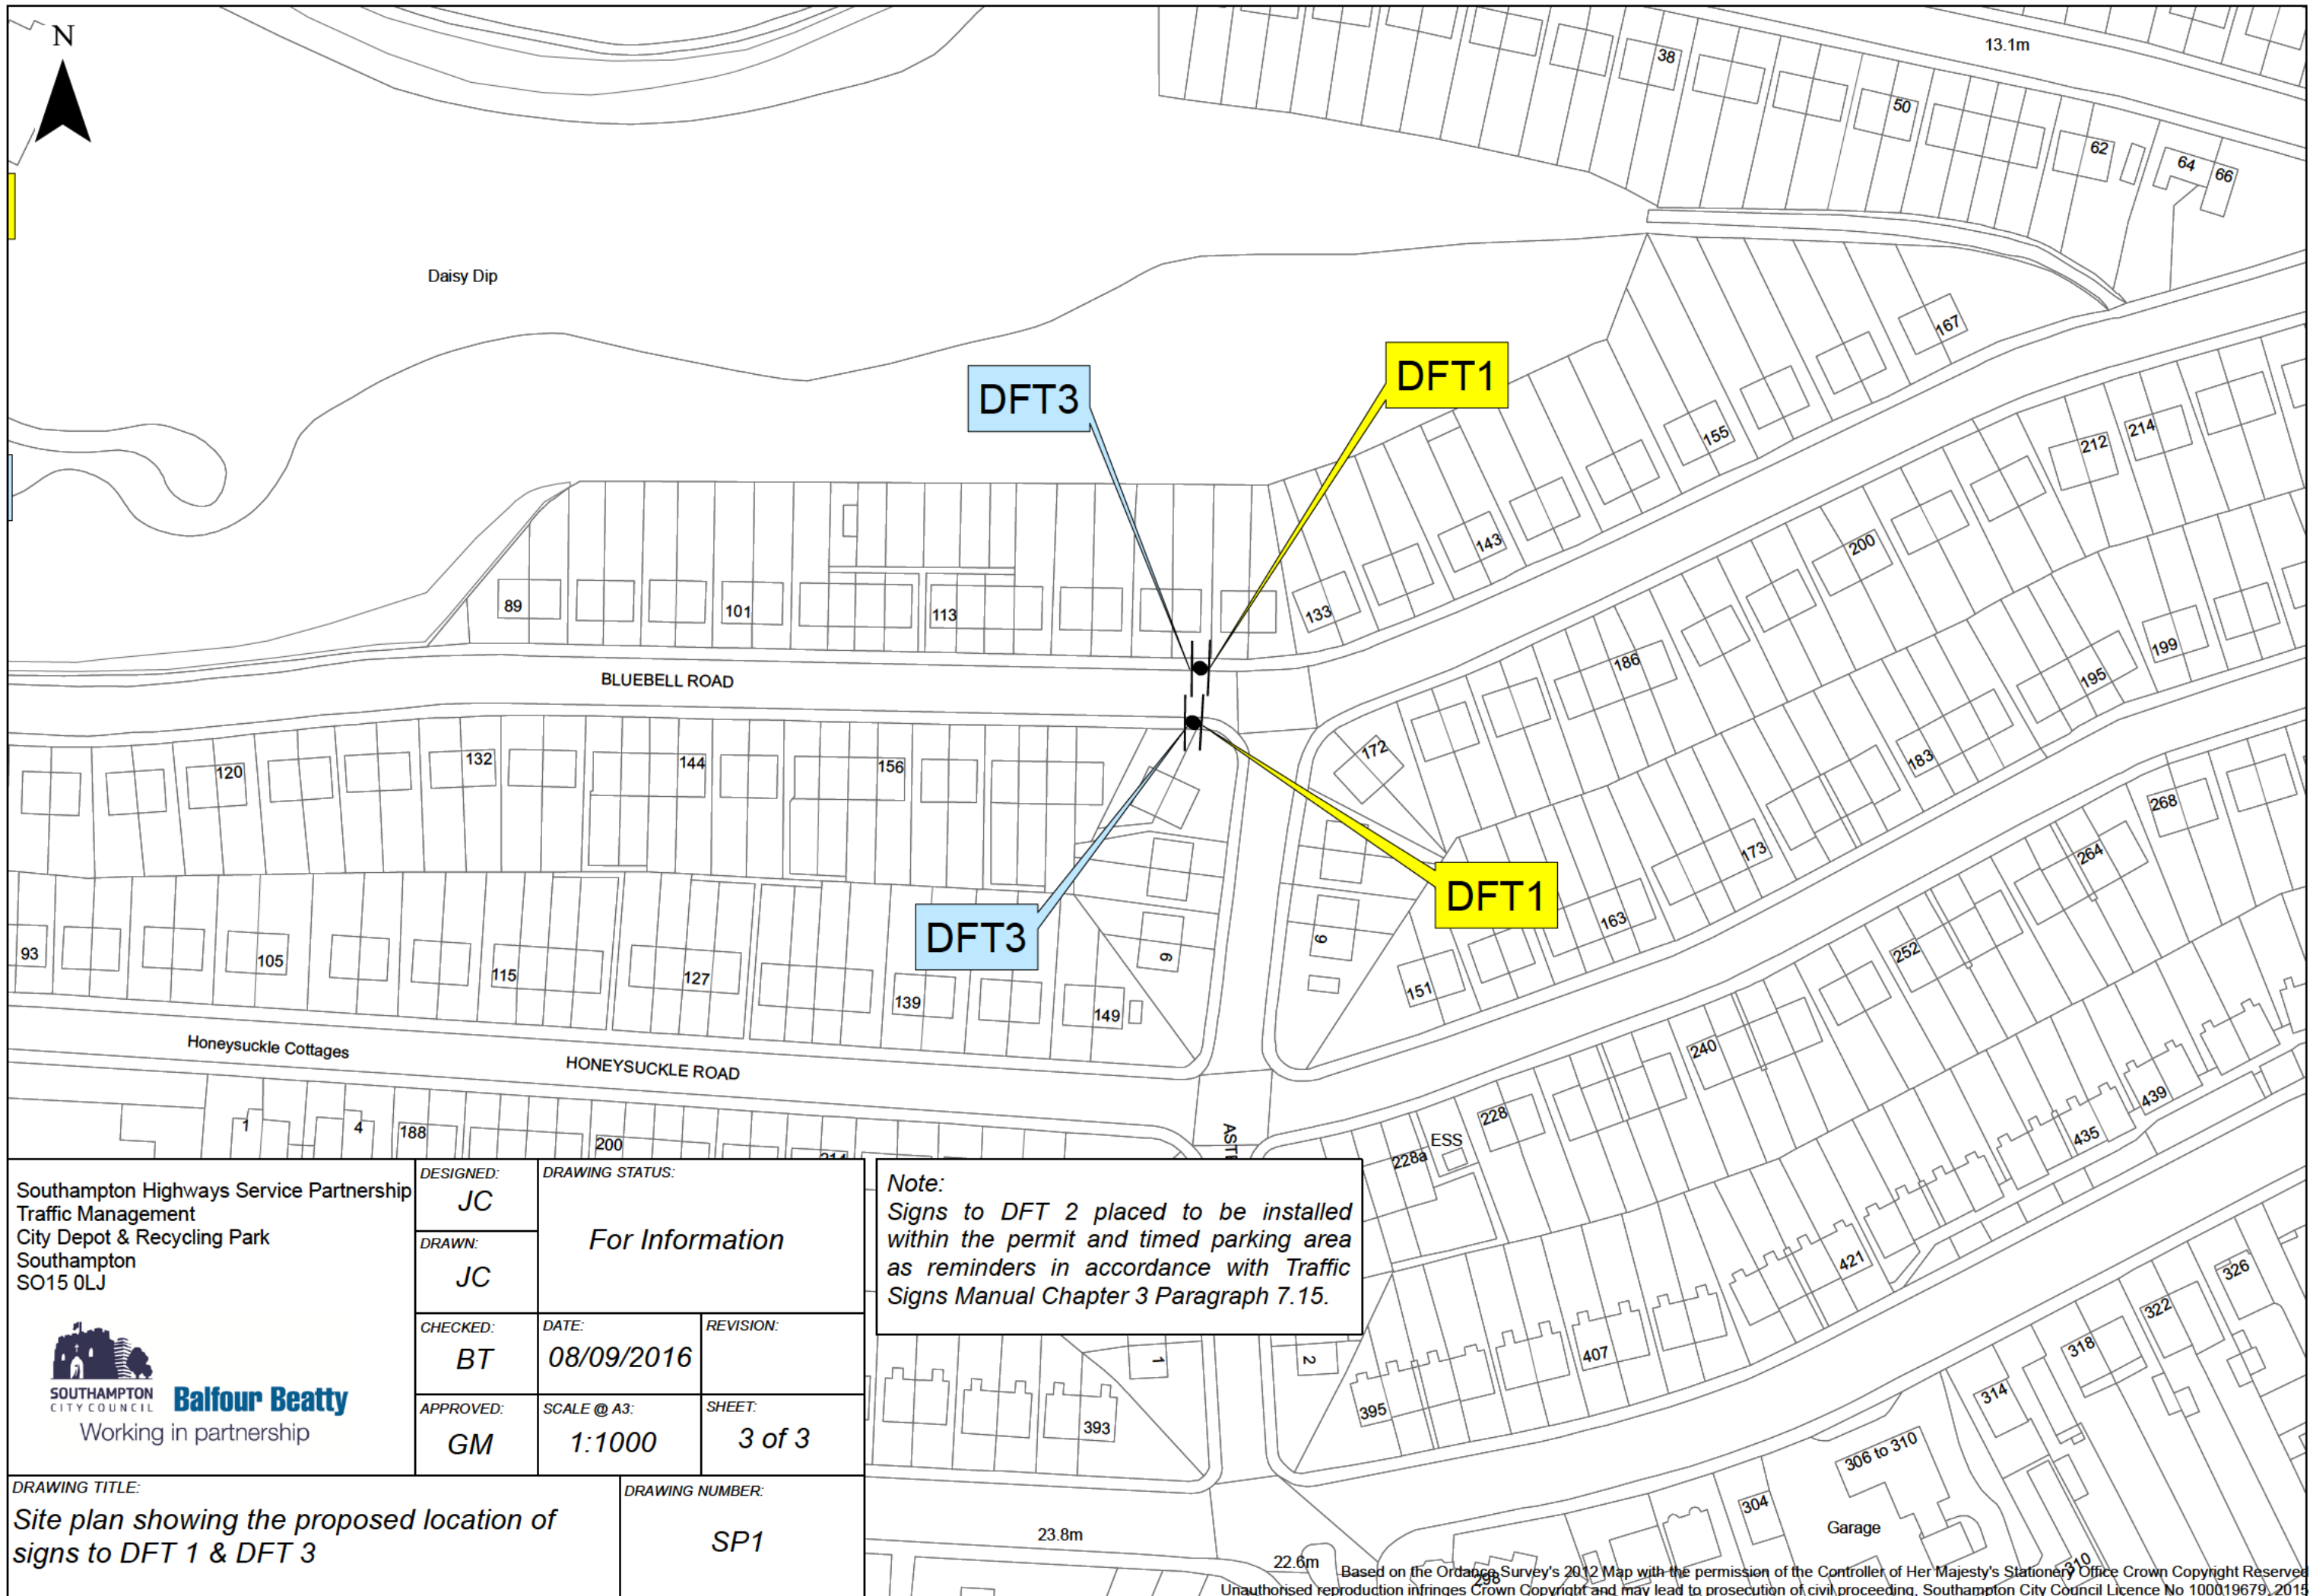

Southampton Highways Service Partnership
 Traffic Management
 City Depot & Recycling Park
 Southampton
 SO15 0LJ



SOUTHAMPTON CITY COUNCIL **Balfour Beatty**
 Working in partnership

DESIGNED: JC	DRAWING STATUS: For Information	
DRAWN: JC		
CHECKED: BT	DATE: 08/09/2016	REVISION:
APPROVED: GM	SCALE @ A3: 1:1000	SHEET: 3 of 3

Note:
Signs to DFT 2 placed to be installed within the permit and timed parking area as reminders in accordance with Traffic Signs Manual Chapter 3 Paragraph 7.15.

DRAWING TITLE:
Site plan showing the proposed location of signs to DFT 1 & DFT 3

DRAWING NUMBER:
SP1

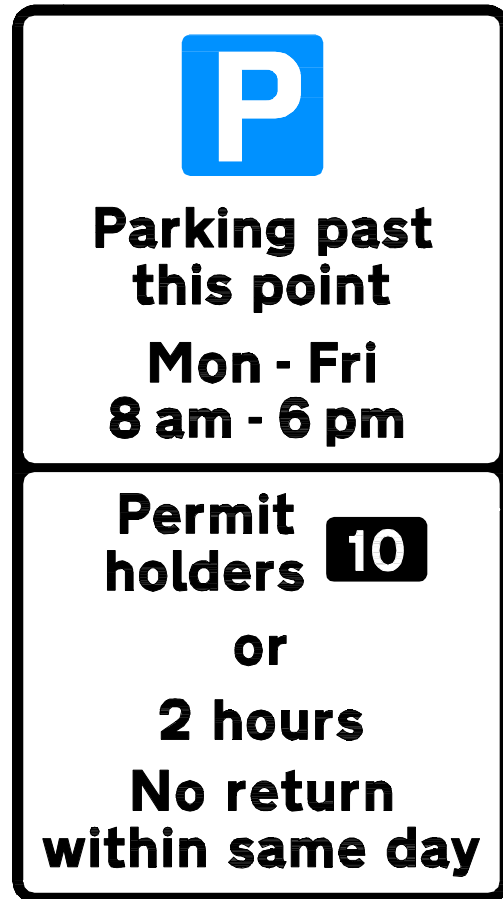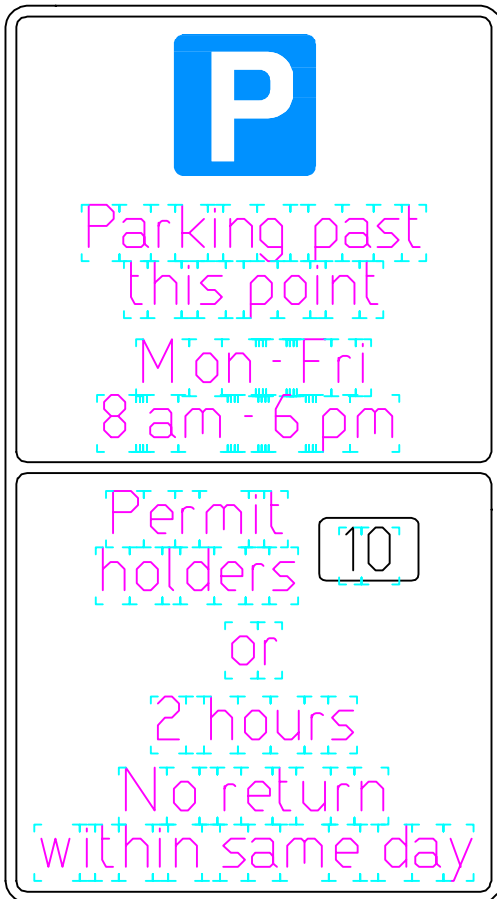

Scheme Ref.	Bluebell Rd/Copperfield Rd RPS		
Sign Ref.	DFT 1	x-height	40.0
Letter colour	BLACK	SIGN FACE	
Background	WHITE	Width	700mm
Border	BLACK	Height	1265mm
Material	Class R3B Microprismatic	Area	0.88m ²

Department for Transport
 Date: 1 February 2017
 No: GT50/150/0045-2

Balfour Beatty
 Living Places

City Depot & Recycling Park
 First Avenue, Millbrook
 SOUTHAMPTON SO15 0LJ
 Tel +44 (0)2380 798010
 Fax +44 (0)2380 512883
 Web www.bbivingplaces.com

Working in partnership

Network Management



Southampton City Council
 Civic Centre
 SOUTHAMPTON SO14 7LY

DESIGNED

PM

REV	DATE	DRWN	CHKD	APPD	AMENDMENT

DRAWN

PM

DRAWING STATUS
FOR INFORMATION

CHECKED

JC

DATE
 1.6.2016.

SHEET

REVISION

APPROVED

BT

SCALE @ A4
 NTS


1 of 1

DRAWING TITLE

Permit and Timed Parking Area Entry Sign

DRAWING NUMBER

DFT 1

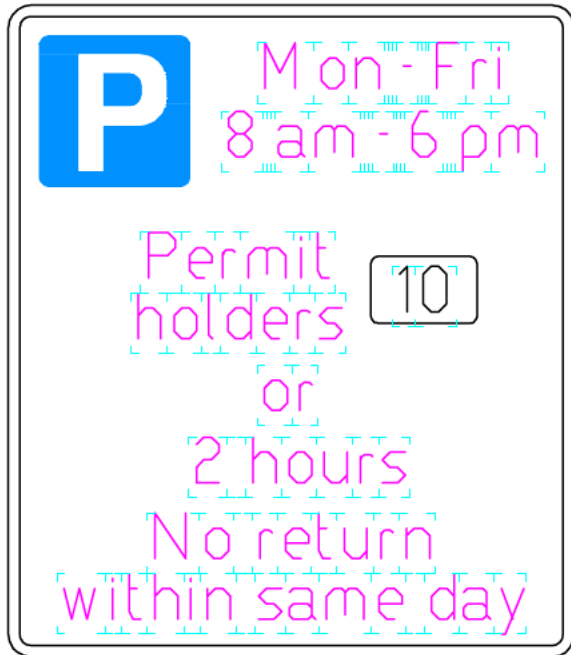

Scheme Ref.	Bluebell Rd/Copperfield Rd RPS		
Sign Ref.	DFT 2	x-height	20.0
Letter colour	BLACK	SIGN FACE	
Background	WHITE	Width	375mm
Border	BLACK	Height	430mm
Material	Engineer Grade (EG)	Area	0.16m ²

Balfour Beatty
Living Places

City Depot & Recycling Park
First Avenue, Millbrook
SOUTHAMPTON SO15 0LJ
Tel +44 (0)2380 798010
Fax +44 (0)2380 512883
Web www.bbivingplaces.com

Working in partnership

Network Management



Southampton City Council
Civic Centre
SOUTHAMPTON SO14 7LY

DESIGNED

PM

DRAWN

PM

CHECKED

JC

APPROVED

BT

REV	DATE	DRWN	CHKD	APPD	AMENDMENT
-----	------	------	------	------	-----------

DRAWING STATUS

FOR INFORMATION

DATE
1.6.2016.

SCALE @ A4
NTS

SHEET

1 of 1

REVISION

DRAWING TITLE

Permit and Timed Area Parking Repeater Sign

DRAWING NUMBER

DFT 2



Scheme Ref.	Bluebell Rd/Copperfield Rd RPS		
Sign Ref.	DFT 3	x-height	40.0
Letter colour	BLACK	SIGN FACE	
Background	WHITE	Width	370mm
Border	BLACK	Height	470mm
Material	Class R3B Microprismatic	Area	0.17m ²

Balfour Beatty
Living Places

Working in partnership



City Depot & Recycling Park
First Avenue, Millbrook
SOUTHAMPTON SO15 0LJ
Tel +44 (0)2380 798010
Fax +44 (0)2380 512883
Web www.bbivingplaces.com

Network Management

Southampton City Council
Civic Centre
SOUTHAMPTON SO14 7LY

DESIGNED

PM

DRAWN

PM

CHECKED

JC

APPROVED

BT

REV	DATE	DRWN	CHKD	APPD	AMENDMENT

DRAWING STATUS

FOR INFORMATION

DATE
01/07/2016

SCALE
A4
NTS

SHEET

1 of 1

REVISION

DRAWING TITLE

Permit and Timed Parking End Sign

DRAWING NUMBER

DFT 3