



**ROAD TRAFFIC REGULATION ACT 1984 - SECTIONS 64 AND 65
AUTHORISATION OF TRAFFIC SIGNS AND SPECIAL DIRECTIONS**

The Secretary of State for Transport, in exercise of his powers under Sections 64 and 65 of the Road Traffic Regulation Act 1984, and of all other powers enabling him in that behalf, for the purpose of informing road users of the temporary suspension of parking of parking places in North Somerset, hereby:-

1. authorises the erection on roads for which North Somerset Council is the traffic authority of a traffic sign (hereinafter referred as "the authorised sign") conforming as to size, colour and character with the sign shown in the attached drawing numbered GT50/111/0011-1 save that:
 - (a) information regarding the time of day, date or dates (with or without the year) and location of the suspended parking place or places shall be shown on the authorised sign; and
 - (b) information regarding the type of parking place, the reason for the parking suspension, or an identifying reference may be shown on the authorised sign; and
2. directs that the authorised sign may not be erected at the same location for longer than six months; and
3. directs, without prejudice to any statutory provision to the like effect, that it is a condition of this authorisation that the erection of the authorised sign at or near the said sites shall continue to have effect only until such day as may be appointed by one month's notice given by the Secretary of State in writing to the traffic authority for the removal or alteration of the authorised sign and on that day the said authorisation shall, without prejudice to the giving of any further authorisation or direction, cease to have effect.




Department
for Transport

GT50/111/0011


The provisions of Regulations 7 and 8 of The Traffic Signs Regulations 2016 (S.I 2016/362) shall apply to the authorised sign in the same manner as they apply to the sign to diagram 640.1 in Schedule 13, Part 6, Item 22 of those Regulations.


Dated 15 September 2016

Signed by authority of the Secretary of State

 .....


A Delegated Official of the Department for Transport

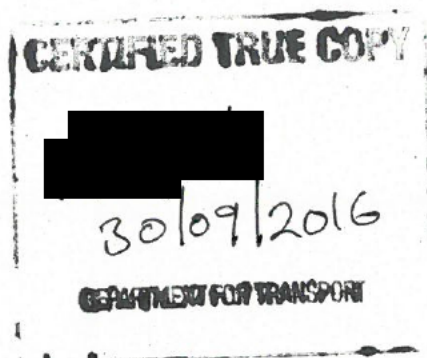

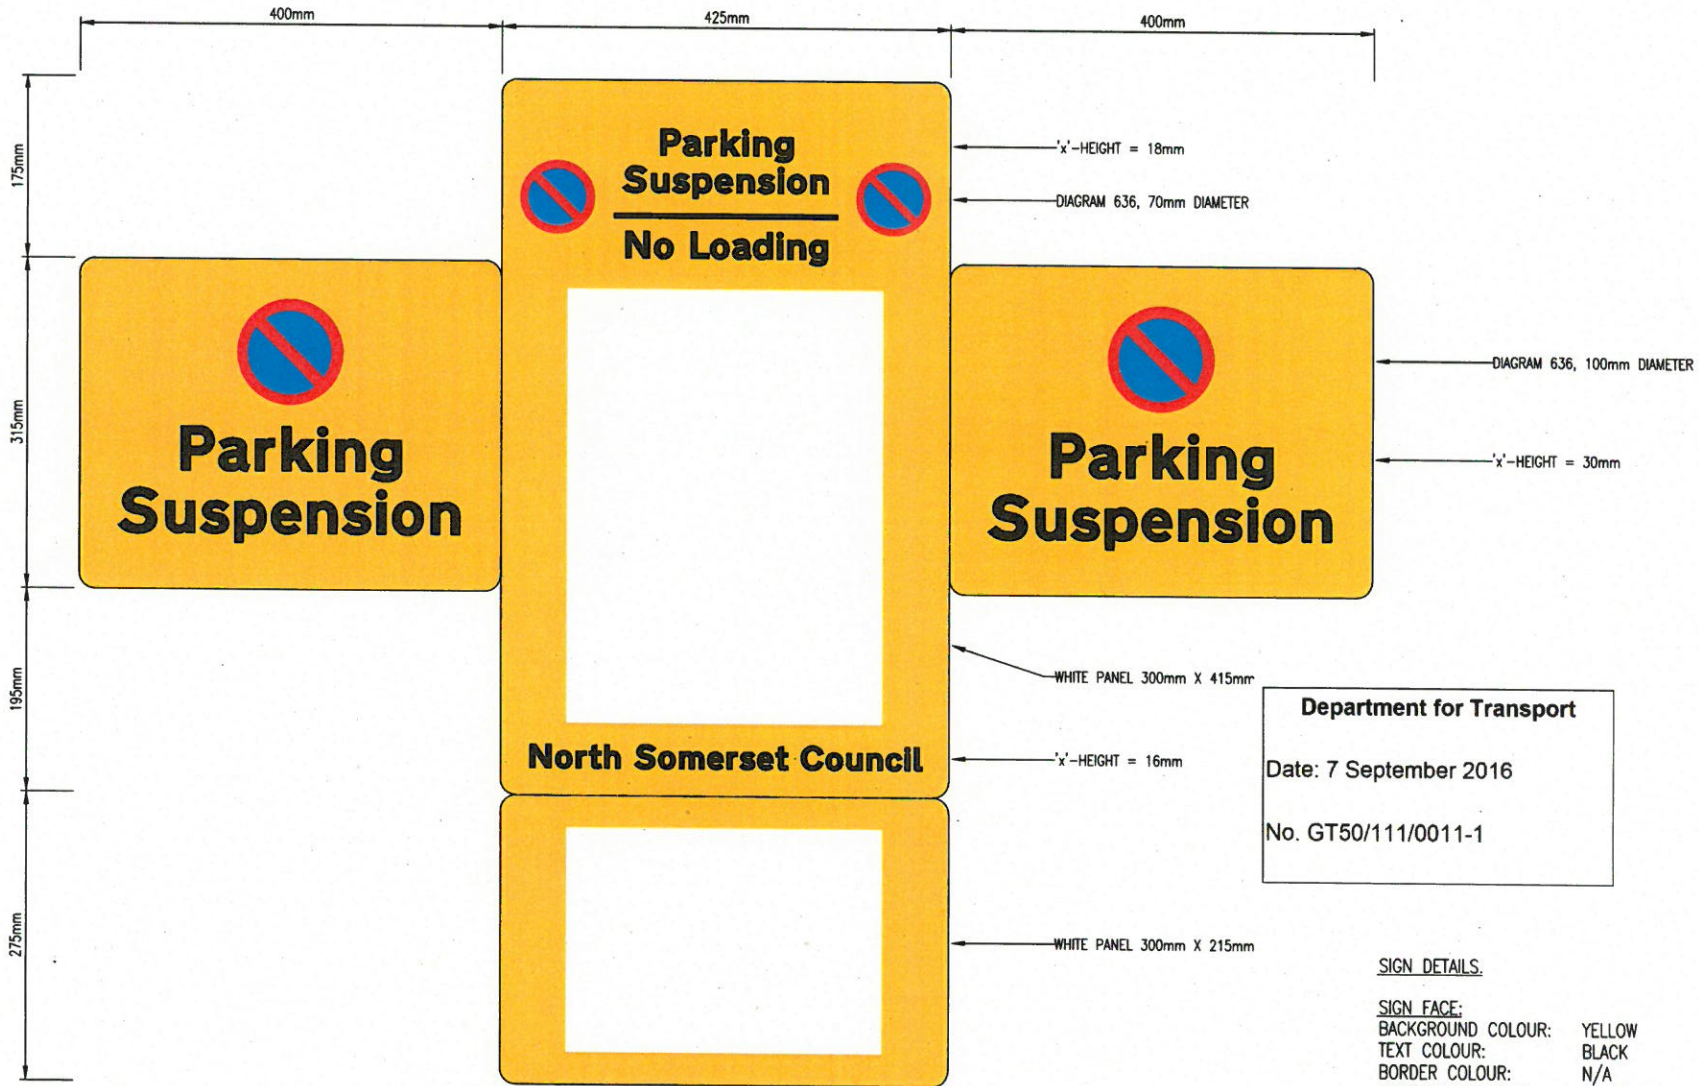

Department for Transport
 Date: 7 September 2016
 No. GT50/111/0011-1

SIGN DETAILS:
SIGN FACE:
 BACKGROUND COLOUR: YELLOW
 TEXT COLOUR: BLACK
 BORDER COLOUR: N/A
 SIGN FACE MATERIAL: CLASS RA2

TEXT:
 TEXT FONT: TRANSPORT HEAVY
 'x'-HEIGHT: AS SHOWN

SIGN DIMENSIONS:
 WIDTH: 1225mm
 HEIGHT: 960mm
 AREA: 0.66sq.m
 CORNER RADIUS: 15mm

Highways & Transport
 Development and Environment



North Somerset Council
 Castlewood
 Tickenham Road
 Clevedon
 BS21 6FW

Project Title
 Proposed Implementation of Civil Parking Enforcement
Drawing Title
 Proposed Parking Bay Suspension Sign
Drawing No.
 CPE/S/P/15-0001/B



Scale
 Not To Scale
Drawn by
 MS
Date
 August 2016