



ROAD TRAFFIC REGULATION ACT 1984 – SECTIONS 64 AND 65
AUTHORISATION OF TRAFFIC SIGNS AND SPECIAL DIRECTIONS

The Secretary of State for Transport, in exercise of his powers under Sections 64 and 65 of the Road Traffic Regulation Act 1984, and of all other powers enabling him in that behalf, for the purpose of informing road users of provisions for e-taxis on Transport for London roads, hereby:-

1. authorises the erection at appropriate sites on roads for which Transport for London is the traffic authority of a traffic sign (hereinafter referred to as “the authorised sign A”) conforming as to size, colour and character with that shown in the attached drawing numbered GT50/139/0169-1; and
2. authorises the erection at the said sites of a traffic sign (hereinafter referred to as “the authorised sign B”) conforming as to size, colour and character with that shown in the attached drawing numbered GT50/139/0169-2 ; and
3. authorises the erection at the said sites of a traffic sign (hereinafter referred to as “the authorised sign C”) conforming as to size, colour and character with that shown in the attached drawing numbered GT50/139/0169-3; and
4. authorises the erection at the said sites of a traffic sign (hereinafter referred to as “the authorised sign D”) conforming as to size, colour and character with that shown in the attached drawing numbered GT50/139/0169-4; and
5. authorises the erection at the said sites of a traffic sign (hereinafter referred to as “the authorised sign E”) conforming as to size, colour and character with that shown in the attached drawing numbered GT50/139/0169-5; and
6. authorises the erection at the said sites of a traffic sign (hereinafter referred to as “the authorised sign F”) conforming as to size, colour and character with that shown in the attached drawing numbered GT50/139/0169-6 save that references to the number of e-taxis may be varied or omitted; and



7. authorises the erection at the said sites of a traffic sign (hereinafter referred to as “the authorised sign G”) conforming as to size, colour and character with that shown in the attached drawing numbered GT50/139/0169-7; and
8. authorises the erection at the said sites of a traffic sign (hereinafter referred to as “the authorised sign H”) conforming as to size, colour and character with that shown in the attached drawing numbered GT50/139/0169-8; and
9. authorises the erection at the said sites of a traffic sign (hereinafter referred to as “the authorised sign I”) conforming as to size, colour and character with that shown in the attached drawing numbered GT50/139/0169-9; and
10. authorises the erection at the said sites of a traffic sign (hereinafter referred to as “the authorised sign J”) conforming as to size, colour and character with that shown in the attached drawing numbered GT50/139/0169-10; and
11. authorises the erection at the said sites of a traffic sign (hereinafter referred to as “the authorised sign K”) conforming as to size, colour and character with that shown in the attached drawing numbered GT50/139/0169-11; and
12. authorises the erection at the said sites of a traffic sign (hereinafter referred to as “the authorised sign L”) conforming as to size, colour and character with that shown in the attached drawing numbered GT50/139/0169-12; and
13. authorises the placing at the said sites of a road marking (hereinafter referred to as “the authorised marking”) conforming as to size, colour and character with that shown in Diagram 1028.2 of Schedule 7, Part 4, Item 5 of the Traffic Signs Regulations 2016 (Part 1 of S.I. 2016/362, “the 2016 Regulations”) save that the legend “TAXIS” shall be replaced with the legend “E-TAXIS”; and
14. directs that references on the authorised signs A-L to time periods, times of the day, days of the week or times within which return is prohibited may be varied or omitted; and



15. directs that the authorised signs A-L and the authorised marking shall only be placed to indicate the effect of a corresponding Traffic Order; and
16. directs, without prejudice to any statutory provision to the like effect, that it is a condition of this authorisation that the erection of the authorised signs A-L and the placing of the authorised marking at or near the said sites shall continue to have effect only until such day as may be appointed by one month's notice given by the Secretary of State in writing to the traffic authority for the removal or alteration of the authorised signs A-L and the authorised marking and on that day the said authorisation shall, without prejudice to the giving of any further authorisation or direction, cease to have effect.

The provisions of Regulations 7 and 8 of the 2016 Regulations shall apply to the authorised signs A and B in the same manner as they apply to the sign shown in Schedule 6, Part 1 of those Regulations.

The provisions of Regulations 7 and 8 of the 2016 Regulations shall apply to the authorised sign C in the same manner as they apply to the sign shown in Schedule 4, Part 3, Item 2 of those Regulations.

The provisions of Regulations 7 and 8 of the 2016 Regulations shall apply to the authorised sign D in the same manner as they apply to the sign shown in Schedule 11, Part 2, Item 37 of those Regulations.

The provisions of Regulations 7 and 8 of the 2016 Regulations shall apply to the authorised sign E in the same manner as they apply to the sign shown in Schedule 9, Part 4, Item 10 of those Regulations.

The provisions of Regulations 7 and 8 of the 2016 Regulations shall apply to the authorised sign F in the same manner as they apply to the sign shown in Schedule 3, Part 2, Item 33 of those Regulations.



The provisions of Regulations 7 and 8 of the 2016 Regulations shall apply to the authorised sign G in the same manner as they apply to the sign shown in Schedule 3, Part 2, Item 35 of those Regulations.

The provisions of Regulations 7 and 8 of the 2016 Regulations shall apply to the authorised sign H in the same manner as they apply to the sign shown in Schedule 3, Part 2, Item 39 of those Regulations.

The provisions of Regulations 7 and 8 of the 2016 Regulations shall apply to the authorised sign I in the same manner as they apply to the sign shown in Schedule 3, Part 2, Item 40 of those Regulations.

The provisions of Regulations 7 and 8 of the 2016 Regulations shall apply to the authorised sign J in the same manner as they apply to the sign shown in Schedule 11, Part 2, Item 48 of those Regulations.

The provisions of Regulations 7 and 8 of the 2016 Regulations shall apply to the authorised sign K in the same manner as they apply to the sign shown in Schedule 14, Part 2, Item 45 of those Regulations.

The provisions of Regulations 7 and 8 of the 2016 Regulations shall apply to the authorised sign L in the same manner as they apply to the sign shown in Schedule 4, Part 5, Item 6 of those Regulations.




Department
for Transport

GT50/139/0169


The provisions of Regulations 7, 9 and 10 of the 2016 Regulations shall apply to the authorised marking in the same manner as they apply to the road marking shown in diagram 1026 in Schedule 7, Part 4, Item 5 of those Regulations.


Dated 24 May 2018

Signed by authority of the Secretary of State

 

.....
A Delegated Official of the of the Department for Transport

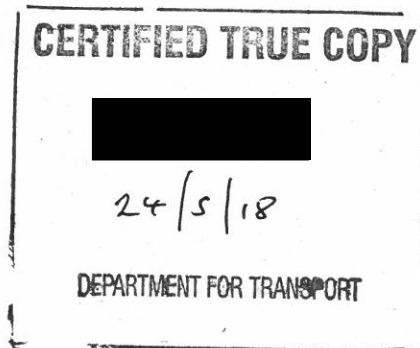

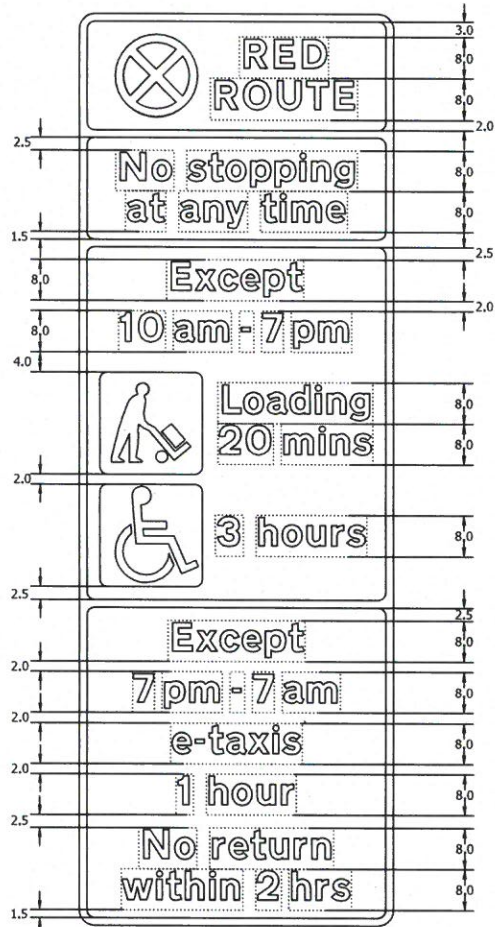


Scheme Ref.	xxx		
Sign Ref.	xxx	x-height	30.0
Letter colour	BLACK	SIGN FACE	
Background	WHITE	Width	460mm
Border	RED	Height	1335mm
Material	Class RA2 (12899-1:2007)	Area	0.61m ²

Department for Transport

Date: 17 May 2018

No. GT50/139/0169-1

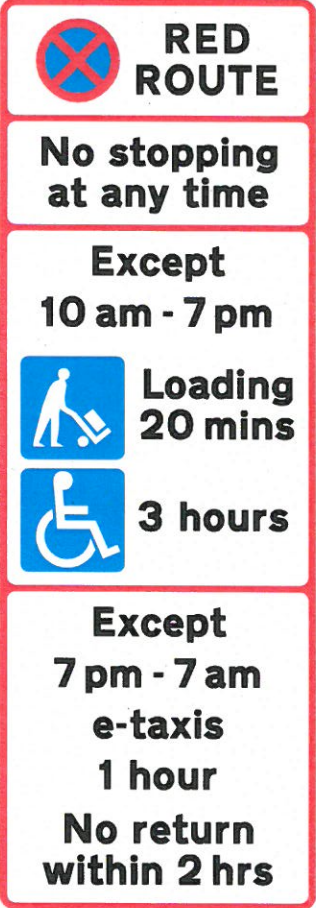

Scheme Ref.	xxx		
Sign Ref.	xxx	x-height	30.0
Letter colour	BLACK	SIGN FACE	
Background	WHITE	Width	460mm
Border	RED	Height	1335mm
Material	Class RA2 (12899-1:2007)	Area	0.61m ²

NOTES

1. The legend is from the Transport Medium alphabet at the x-heights shown.
2. The title outlines do not form part of the sign.
3. COLOURS:-
Background ----- WHITE
Symbols, Border ----- RED/BLUE
Legend ----- BLACK
5. DIMENSIONS: x-heights are in millimetres, other dimensions are in stroke widths. (4sw = x-height)
6. All days / periods / times / durations/ exceptions may be added / varied or omitted.

rev	date	details	dm	chk	app
borough BOROUGH scheme SPECIAL SIGN AUTHORISATION APPLICATION ZEC TAXI SIGNAGE RED ROUTE SIGN					


Road Space Management
Outcomes Design Engineering

Palestra
197 Blackfriars Road
London
SE1 8NJ




date	scale	dm	chk	app	sheet no
DEC 17	NTS @ A3	GR	JD		001 OF 006
outlet	NON-VERIFIED DESIGN			revision	P00.1
drawing no	ZECeTAXI-TDE-TSL-ZZ-DR-TE-01-001				

© Crown copyright and database right 2018 Ordnance Survey 100059171

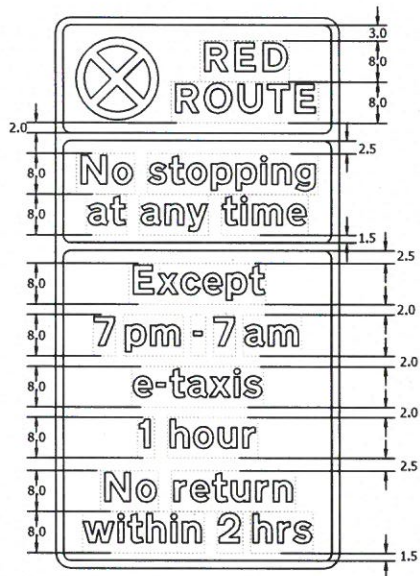

Scheme Ref.	xxx	x-height	30.0
Sign Ref.	xxx	SIGN FACE	
Letter colour	BLACK	Width	415mm
Background	WHITE	Height	805mm
Border	RED	Area	0.33m ²
Material	Class RA2 (12899-1:2007)		

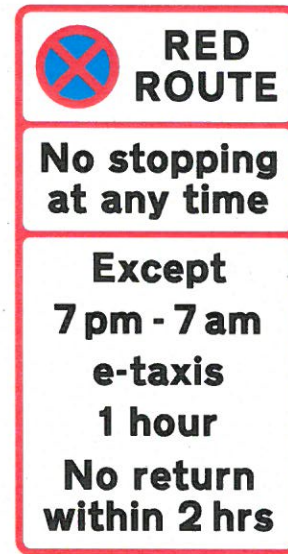

Scheme Ref.	xxx	x-height	30.0
Sign Ref.	xxx	SIGN FACE	
Letter colour	BLACK	Width	415mm
Background	WHITE	Height	805mm
Border	RED	Area	0.33m ²
Material	Class RA2 (12899-1:2007)		

Department for Transport
 Date: 17 May 2018
 No. GT50/139/0169-2

NOTES

- The legend is from the Transport Medium alphabet at the x-heights shown.
- The title outlines do not form part of the sign.
- COLOURS:-
- Background ----- WHITE
 Symbols, Border ----- RED/BLUE
 Legend ----- BLACK
- DIMENSIONS: x-heights are in millimetres, other dimensions are in stroke widths. (4sw = x-height)
- All days / periods / times / durations may be added / varied or omitted.

rev	date	details	dm	chk	app
borough BOROUGH scheme SPECIAL SIGN AUTHORISATION APPLICATION ZEC TAXI SIGNAGE RED ROUTE SIGN					


Surface Transport

Road Space Management
 Outcomes Design Engineering


Palestra
 197 Blackfriars Road
 London
 SE1 8NJ

date	scale	dm	chk	app	sheet no
DEC 17	NTS @ A3	GR	JD		002 OF 006
variability	NON-VERIFIED DESIGN		revision		
drawing no	ZEC TAXI-TDE-TSL-ZZ-DR-TE-01-002		P00.1		

© Crown copyright and database rights 2018 Ordnance Survey 100039776

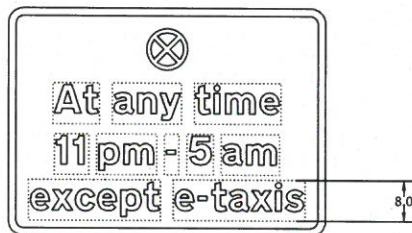

Scheme Ref.	xxxx		
Sign Ref.	xxx	x-height	20.0
Letter colour	BLACK	SIGN FACE	
Background	YELLOW	Width	310mm
Border	BLACK	Height	220mm
Material	Class RA2 (12899-1:2007)	Area	0.07m ²

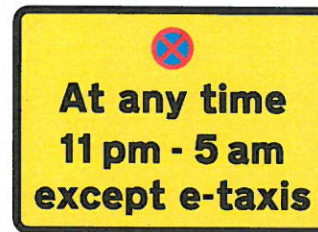

Scheme Ref.	xxxx		
Sign Ref.	xxx	x-height	20.0
Letter colour	BLACK	SIGN FACE	
Background	YELLOW	Width	310mm
Border	BLACK	Height	220mm
Material	Class RA2 (12899-1:2007)	Area	0.07m ²

Department for Transport

Date: 17 May 2018

No. GT50/139/0169-3

NOTES

1. The legend is from the Transport Medium alphabet at the x-heights shown.
2. The title outlines do not form part of the sign.
3. COLOURS:-
 Background ----- YELLOW
 Symbols, Border ----- RED/BLUE/BLACK
 Legend ----- BLACK
4. DIMENSIONS: x-heights are in millimetres, other dimensions are in stroke widths. (4sw = x-height)
5. All days / periods / times / durations may be added / varied or omitted.

rev	date	details	dm	chk	app

borough
BOROUGH

scheme
SPECIAL SIGN
AUTHORISATION APPLICATION
ZEC TAXI SIGNAGE
SCHEDULE 4

Surface Transport




Road Space Management
Outcomes Design Engineering


Palestra
197 Blackfriars Road
London
SE1 8NJ

date	scale	dm	chk	app	sheet no
DEC 17	NTS @ A3	GR	JD		005 OF 006
availability	NON-VERIFIED DESIGN			reason	P00.1
drawing no	ZECe TAXI-TDE-TSL-ZZ-DR-TE-01-003				

© Crown Copyright and database rights 2018 Ordnance Survey 100039121

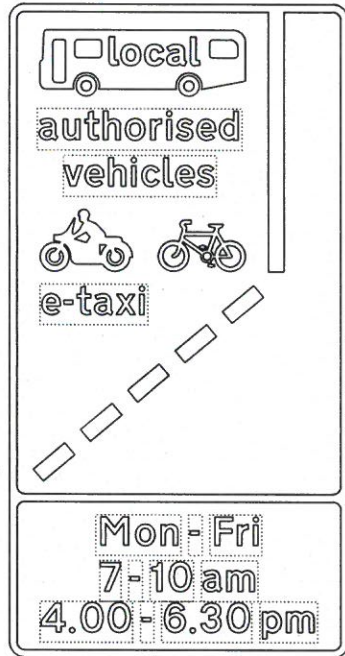

Scheme Ref.	ZEC		
Sign Ref.	Schedule 9, Part 4 - dia. 959B	x-height	50.0
Letter colour	WHITE	SIGN FACE	
Background	BLUE	Width	825mm
Border	WHITE	Height	1595mm
Material	Class RA2 (12899-1:2007)	Area	1.32m ²

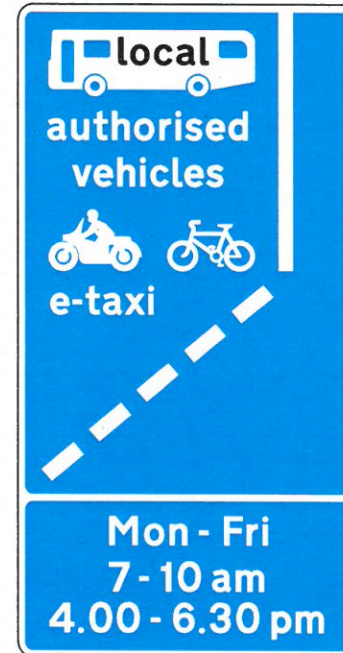

Scheme Ref.	ZEC		
Sign Ref.	Schedule 9, Part 4 - dia. 959B	x-height	50.0
Letter colour	WHITE	SIGN FACE	
Background	BLUE	Width	825mm
Border	WHITE	Height	1595mm
Material	Class RA2 (12899-1:2007)	Area	1.32m ²

Department for Transport
Date: 17 May 2018
No. GT50/139/0169-4

NOTES

- The legend is from the Transport Medium alphabet at the x-heights shown. The word 'local' on the bus is from the Transport Heavy alphabet.
- The title outlines do not form part of the sign.
- COLOURS:-
- Background ----- BLUE
Legend, Symbols, Border ---- WHITE
Legend on bus symbol ----- BLACK
- DIMENSIONS: x-heights are in millimetres, other dimensions are in stroke widths. (4sw = x-height)
- The legend 'local' may be omitted.
- All days / periods / times / durations may be added / varied or omitted.
- Permitted vehicles may be varied / added or omitted.

rev	date	details	dm	chk	app
Borough					
scheme					
BOROUGH					
SPECIAL SIGN					
AUTHORISATION APPLICATION					
ZEC TAXI SIGNAGE					
Diag. 959.1v					


Surface Transport

Road Space Management
Outcomes Design Engineering

Palestra
197 Blackfriars Road
London
SE1 8NJ

date	scale	dm	chk	app	sheet no
DEC 17	NTS @ A3	GR	JD	app	004 OF 006
variability	reason				
S0	NON-VERIFIED DESIGN				P00.1
drawing No					
ZECeTAXI-TDE-TSL-ZZ-DR-TE-01-004					

© Crown Copyright and database rights 2018 Ordnance Survey 100032611

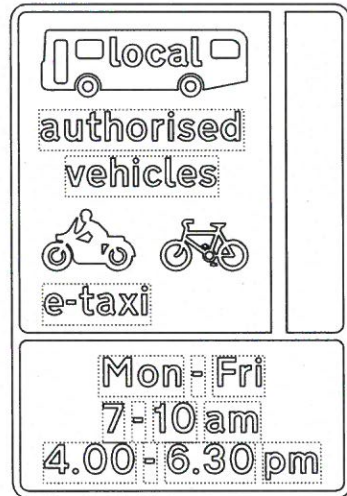

Scheme Ref.	ZEC		
Sign Ref.	Schedule 9, Part 4 - dia. 959B	x-height	50.0
Letter colour	WHITE	SIGN FACE	
Background	BLUE	Width	825mm
Border	WHITE	Height	1205mm
Material	Class RA2 (12899-1:2007)	Area	1.00m ²



Scheme Ref.	ZEC		
Sign Ref.	Schedule 9, Part 4 - dia. 959B	x-height	50.0
Letter colour	WHITE	SIGN FACE	
Background	BLUE	Width	825mm
Border	WHITE	Height	1205mm
Material	Class RA2 (12899-1:2007)	Area	1.00m ²

Department for Transport

Date: 17 May 2018


No. GT50/139/0169-5

NOTES

- The legend is from the Transport Medium alphabet at the x-heights shown. The word 'local' on the bus is from the Transport Heavy alphabet.
- The title outlines do not form part of the sign.
- COLOURS:-
- Background ----- BLUE
Legend, Symbols, Border ---- WHITE
Legend on bus symbol ----- BLACK
- DIMENSIONS: x-heights are in millimetres, other dimensions are in stroke widths. (4sw = x-height)
- The legend 'local' may be omitted.
- All days / periods / times / durations may be added / varied or omitted.
- Permitted vehicles may be varied / added or omitted.

rev	date	details	dm	chk	app
borough					
BOROUGH					
scheme					
SPECIAL SIGN					
AUTHORISATION APPLICATION					
ZEC TAXI SIGNAGE					
Diag. 959.1.v					

		Road Space Management Outcomes Design Engineering	
		Palstra 197 Blackfriars Road London SE1 8NJ	
date	scale	dm	sheet no
DEC 17	NTS @ A3	GR	005 OF 006
suitability	NON-VERIFIED DESIGN	revision	P00.1
drawing No ZECeTAXI-TDE-TSL-ZZ-DR-TE-01-005			
<small>© Crown copyright and database rights 2018 Ordnance Survey 100019341</small>			

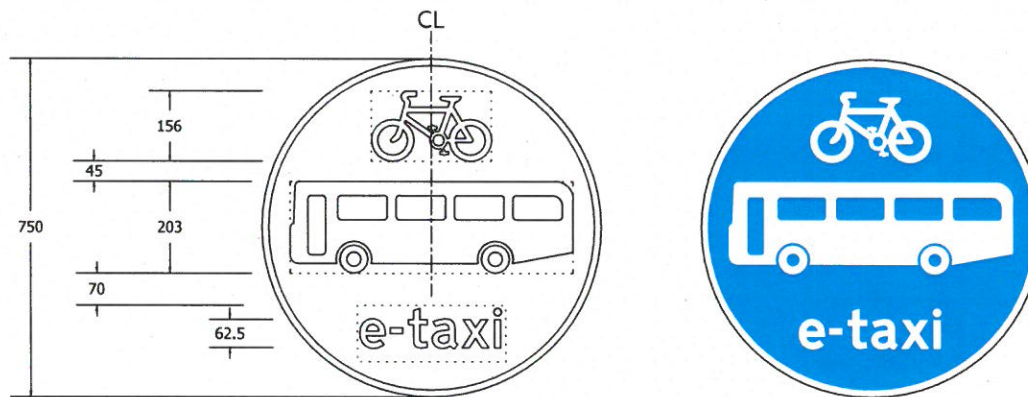

Sign Reference	Schedule 5, Part 20 - Dia 953
Height	750mm
Width	750mm
Area	0.44 m ²
Material	Class RA2 (12899-1:2007)
Mount Height	2300


Department for Transport

Date: 17 May 2018

No. GT50/139/0169-6


NOTES

- The legend is from the Transport Medium alphabet at the x-heights shown. The word 'local' on the bus is from the Transport Heavy alphabet.
- The title outlines do not form part of the sign.
- COLOURS:-
- Background ----- BLUE
Legend, Symbols, Border --- WHITE
Legend on bus symbol ----- BLACK
- DIMENSIONS: All 750mm dia sign dimensions, including x-height of the word "e-taxi", shall be varied proportionally for the other roundel sizes.
- The legend 'local' may be omitted.
- Permitted vehicles may be varied / added or omitted.

Surface Transport		Road Space Management Outcomes Design Engineering	
		Paestra 197 Blackfriars Road London SE1 8NJ	
date	scale	dm	sheet no
DEC 17	NTS @ A3	GR	001 OF 004
variability	50	NON-VERIFIED DESIGN	revision
drawing no	ZECeTAXI-TDE-TSL-ZZ-DR-TE-02-001		P00.1
© Crown Copyright and Database Rights 2018. Ordnance Survey 100021713			

rev	date	details	dm	chk	app

BOROUGH
 SPECIAL SIGN
 AUTHORISATION APPLICATION
 ZEC TAXI SIGNAGE
 SCHEDULE 5 ITEM 36

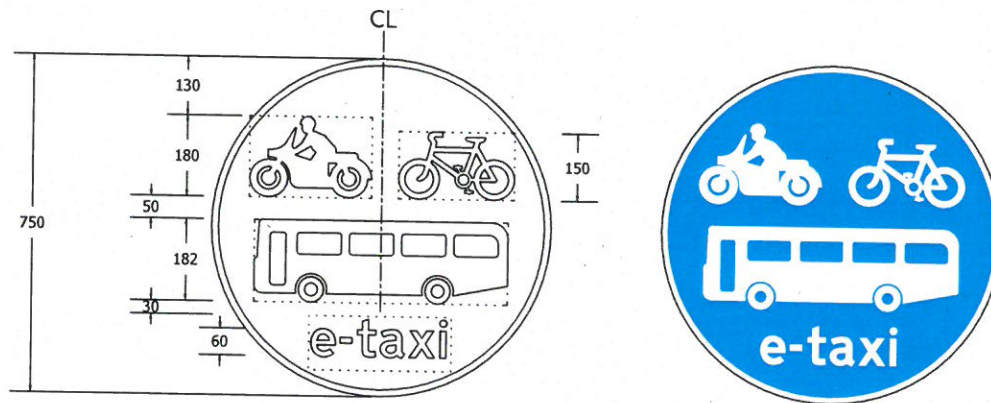

Sign Reference	Schedule 5, Part 20 - Dia 953B
Height	750mm
Width	750mm
Area	0.44 m ²
Material	Class RA2 (12899-1:2007)
Mount Height	2300

Department for Transport

Date: 17 May 2018

No. GT50/139/0169-7


NOTES

- The legend is from the Transport Medium alphabet at the x-heights shown. The word 'local' on the bus is from the Transport Heavy alphabet.
- The title outlines do not form part of the sign.
- COLOURS:-
- Background ----- BLUE
Legend, Symbols, Border --- WHITE
Legend on bus symbol ----- BLACK
- DIMENSIONS: All 750mm dia sign dimensions, including x-height of the word "e-taxi", shall be varied proportionally for the other roundel sizes.
- The legend 'local' may be omitted.
- Permitted vehicles may be varied / added or omitted.


		Road Space Management Outcomes Design Engineering	
		Paestra 197 Blackfriars Road London SE1 8NJ	
date	scale	dm	chk
DEC 17	NTS @ A3	GR	JD
sheet no	reason		002 OF 004
variability	NON-VERIFIED DESIGN		P00.1
drawing no		ZECeTAXI-TDE-TSL-ZZ-DR-TE-02-002	
© Crown copyright and database right. 2018 Ordnance Survey 100031913			

rev	date	details	dm	chk	app

BOROUGH SPECIAL SIGN AUTHORISATION APPLICATION ZEC TAXI SIGNAGE SCHEDULE 5 ITEM 38	
--	--

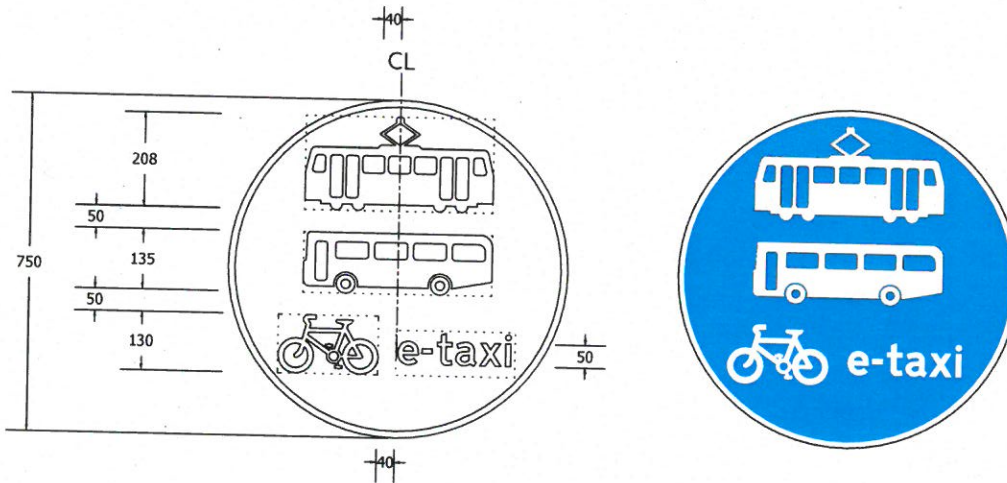

Sign Reference	Schedule 5, Part 20 - Dia 953.1B
Height	750mm
Width	750mm
Area	0.44 m ²
Material	Class RA2 (12899-1:2007)
Mount Height	2300

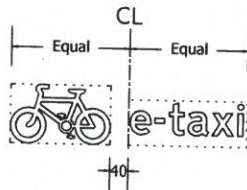


Department for Transport
 Date: 17 May 2018
 No. GT50/139/0169-8

NOTES

- The legend is from the Transport Medium alphabet at the x-heights shown. The word 'local' on the bus is from the Transport Heavy alphabet.
- The title outlines do not form part of the sign.
- COLOURS:-
- Background ----- BLUE
 Legend, Symbols, Border --- WHITE
 Legend on bus symbol ----- BLACK
- DIMENSIONS: All 750mm dia sign dimensions, including x-height of the word "e-taxi", shall be varied proportionally for the other roundel sizes.
- The legend 'local' may be omitted.
- Permitted vehicles may be varied / added or omitted.

		Road Space Management Outcomes Design Engineering	
		Palestra 197 Blackfriars Road London SE1 8NJ	
date	scale	dm	chk
DEC 17	NTS @ A3	GR	JD
sheet no	003 OF 004	revision	
drawing no	NON-VERIFIED DESIGN	revision	P00.1
ZECeTAXI-TDE-TSL-ZZ-DR-TE-02-003		© Crown Copyright and database rights 2018 Ordnance Survey 100025171	

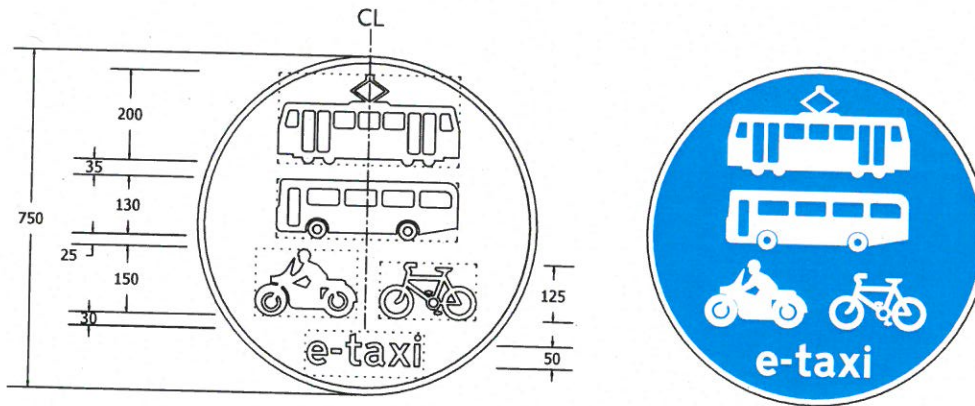


Sign Reference	Schedule 5, Part 20 - Dia 953.1C
Height	750mm
Width	750mm
Area	0.44 m ²
Material	Class RA2 (12899-1:2007)
Mount Height	2300

Department for Transport
 Date: 17 May 2018
 No. GT50/139/0169-9


NOTES

- The legend is from the Transport Medium alphabet at the x-heights shown. The word 'local' on the bus is from the Transport Heavy alphabet.
- The title outlines do not form part of the sign.
- COLOURS:-
 4. Background ----- BLUE
 Legend, Symbols, Border ---- WHITE
 Legend on bus symbol ----- BLACK
- DIMENSIONS: All 750mm dia sign dimensions, including x-height of the word "e-taxi", shall be varied proportionally for the other roundel sizes.
- The legend 'local' may be omitted.
- Permitted vehicles may be varied / added or omitted.

		Road Space Management Outcomes Design Engineering	
		Palestra 197 Blackfriars Road London SE1 8NJ	
date	scale	dwn	chk
DEC 17	NTS @ A3	GR	JD
availability	revision	app	sheet no
SO	NON-VERIFIED DESIGN		004 OF 004
drawing No	revision	P00.1	
ZECeTAXI-TDE-TSL-ZZ-DR-TE-02-004			
BOROUGH SPECIAL SIGN AUTHORISATION APPLICATION ZEC TAXI SIGNAGE SCHEDULE 5 ITEM 43			

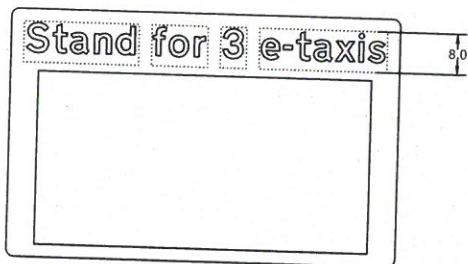

Scheme Ref.	xxxx		
Sign Ref.	xxx	x-height	20.0
Letter colour	WHITE	SIGN FACE	
Background	BLUE	Width	380mm
Border	WHITE	Height	245mm
Material	Class RA2 (12899-1:2007)	Area	0.09m ²

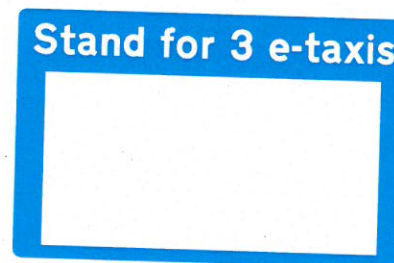

Scheme Ref.	xxxx		
Sign Ref.	xxx	x-height	20.0
Letter colour	WHITE	SIGN FACE	
Background	BLUE	Width	380mm
Border	WHITE	Height	245mm
Material	Class RA2 (12899-1:2007)	Area	0.09m ²

Department for Transport

Date: 17 May 2018

No. GT50/139/0169-10

NOTES

1. The legend is from the Transport Medium alphabet at the x-heights shown. The word 'local' on the bus is from the Transport Heavy alphabet.
2. The title outlines do not form part of the sign.
3. COLOURS:-
 Background ----- WHITE
 Border ----- BLUE
 Legend ----- BLACK
4. DIMENSIONS: x-heights are in millimetres, other dimensions are in stroke widths. (4sw = x-height)

rev	date	details	dm	chk	app
borough					
scheme					
BOROUGH SPECIAL SIGN AUTHORISATION APPLICATION ZEC TAXI SIGNAGE Diag. 857.1					


Surface Transport

Road Space Management
 Outcomes Design Engineering


Palestra
 197 Blackfriars Road
 London
 SE1 8NJ

date	scale	dm	chk	app	sheet no
DEC 17	NTS @ A3	GR	JD	APP	006 OF 006
availability	NON-VERIFIED DESIGN			revision	P00.1
drawing no	ZECeTAXI-TDE-TSL-ZZ-DR-TE-01-006				

© Crown copyright and database right 2018 Ordnance Survey, 100034571

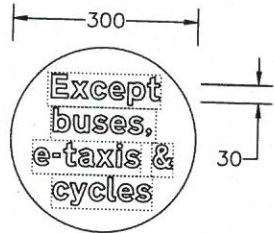

Sign Reference	Schedule 14, Part 2 Dia. 954.7
Height	300mm
Width	300mm
Area	0.07 m ²
Material	Class RA2 (12899-1:2007)
Mount Height	2300

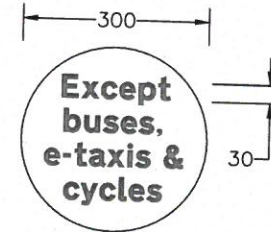

Sign Reference	Schedule 14, Part 2 Dia. 954.7
Height	300mm
Width	300mm
Area	0.07 m ²
Material	Class RA2 (12899-1:2007)
Mount Height	2300

Department for Transport

Date: 17 May 2018

No. GT50/139/0169-11

NOTES

- The legend is from the Transport Medium alphabet at the x-heights shown.
- The title outlines do not form part of the sign.
- COLOURS:-
Background ----- WHITE
Legend ----- BLACK
- DIMENSIONS: x-heights are in millimetres, other dimensions are in stroke widths. (4sw = x-height)
- Permitted vehicles may be varied / added or omitted.

rev	date	details	dm	chk	app

borough
scheme

BOROUGH
SPECIAL SIGN
AUTHORISATION APPLICATION
ZEC TAXI SIGNAGE
Diag. 954.7

Transport for London
Surface Transport

Road Space Management
Outcomes Design Engineering


Palestra
197 Blackfriars Road
London
SE1 8NJ

date: DEC 17, scale: NTS @ A3, dm: GR, chk: JD, app: [blank], sheet no: 001 OF 001

availability: S0, revision: NON-VERIFIED DESIGN, P00.1

drawing no: ZECeTAXI-TDE-TSL-ZZ-DR-TE-03-001

© Crown copyright and database right 2018 Ordnance Survey 1000101

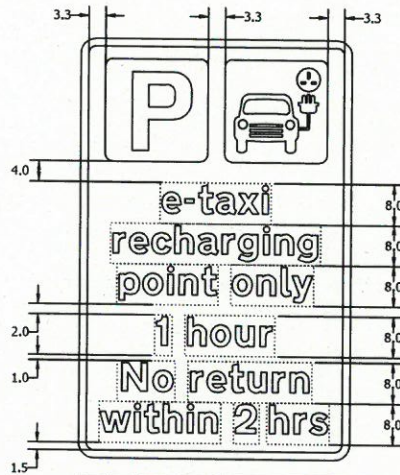

Scheme Ref.	xxx		
Sign Ref.	xxx	x-height	30.0
Letter colour	BLACK	SIGN FACE	
Background	WHITE	Width	395mm
Border	BLACK	Height	615mm
Material	Class RA2 (12899-1:2007)	Area	0.24m ²



Scheme Ref.	xxx		
Sign Ref.	xxx	x-height	30.0
Letter colour	BLACK	SIGN FACE	
Background	WHITE	Width	395mm
Border	BLACK	Height	615mm
Material	Class RA2 (12899-1:2007)	Area	0.24m ²

Department for Transport

Date: 17 May 2018

No. GT50/139/0169-12

NOTES

- The legend is from the Transport Medium alphabet at the x-heights shown. The title outlines do not form part of the sign.
- COLOURS:-
 Background ----- WHITE
 Border ----- BLACK
 Legend ----- BLACK
 Symbols ----- BLUE / BLACK
- DIMENSIONS: x-heights are in millimetres, other dimensions are in stroke widths. (4sw = x-height)
- The legend 'local' may be omitted.
- All days / periods / times / durations may be added / varied or omitted.

P00.4		22/05/15	Wording structure revised	GR	JD	JD	 Road Space Management Outcomes Design Engineering Ralettra 197, Blackfriars Road London SE1 8NJ
P00.3		21/05/18	e-taxi word spacing revised	GR	JD	JD	
P00.2		24/04/18	Parking and electric charging point symbols added	GR	JD	JD	
rev		date	details	dm	chk	app	
borough scheme BOROUGH SPECIAL SIGN AUTHORISATION APPLICATION ZEC TAXI SIGNAGE SCHEDULE 4							date DEC 17 scale NTS @ A3 suitability S0 drawing No ZECeTAXI-TDE-TSL-ZZ-DR-TE-05-0001
sheet no 0001 OF 001 revision P00.4							NON-VERIFIED DESIGN