



**ROAD TRAFFIC REGULATION ACT 1984 – SECTIONS 64 AND 65  
AUTHORISATION OF TRAFFIC SIGNS AND SPECIAL DIRECTIONS**

The Secretary of State for Transport, in exercise of his powers under Sections 64 and 65 of the Road Traffic Regulation Act 1984, and of all other powers enabling him in that behalf, for the purpose of informing road users of routes for vehicular traffic consisting solely of pedal cyclists across junctions in the City of Birmingham, hereby:-

1. authorises the placing at or within the vicinity of the site shown schematically on the attached plan numbered GT50/006/0033-1 for which Birmingham City Council is the traffic authority, of a traffic sign consisting of a road marking (hereinafter referred to as “the authorised marking A”) conforming as to size, colour and character with that shown in the attached drawing numbered GT50/006/0033-2; and
2. authorises the placing at or within the vicinity of the site shown schematically on the attached plan numbered GT50/006/0033-3 of a traffic sign consisting of a road marking (hereinafter referred to as “the authorised marking B”) conforming as to size, colour and character with that shown in the attached drawing numbered GT50/006/0033-4; and
3. directs, without prejudice to any statutory provision to the like effect that it is a condition of this authorisation that the placing of the authorised marking at or near the said site shall continue to have effect only until such day as may be appointed by one month’s notice given by the Secretary of State in writing to the traffic authority for the removal or alteration of the authorised marking and on that day the said authorisation shall, without prejudice to the giving of any further authorisation or direction, cease to have effect.



The provisions of Regulations 7, 9 and 10 of the Traffic Signs Regulations 2016 (Part 1 of S.I. 2016/362) shall apply to the authorised markings A and B in the same manner as they apply to the road marking shown in diagram 1055.3 in Schedule 14, Part 2, Item 57 of those Regulations.

Dated *8th November* ..... 2018

Signed by authority of the Secretary of State



.....  
A Delegated Official of the Department for Transport



Notes :-

1. Do not scale from the drawing.
2. All dimensions are in metres unless otherwise stated
3. The contractor is responsible for locating, identifying and protecting existing statutory undertakers equipment
4. To be read in conjunction with all other BCR-A34 Corridor contract drawings and documents
5. BCC to confirm colour of cycle way surface course

Key :

--- Scheme boundary

Crown copyright. All rights reserved  
Birmingham City Council 100021326

Crown copyright. All rights reserved  
Birmingham City Council 100021326

LOZELLS ROAD

WITTON ROAD

VICTORIA ROAD

Crown copyright. All rights reserved  
Birmingham City Council 100021326

Crown copyright. All rights reserved  
Birmingham City Council 100021326

Crown copyright. All rights reserved  
Birmingham City Council 100021326

Crown copyright. All rights reserved  
Birmingham City Council 100021326

Crown copyright. All rights reserved  
Birmingham City Council 100021326



Department  
for Transport

Date: 01 November 2018

Number: GT50/006/0033-1



ANNE SHAW  
ASSISTANT DIRECTOR  
TRANSPORTATION AND CONNECTIVITY  
1 LANCASTER CIRCUS  
BIRMINGHAM B4 7DG



SCHEME	NORTH WEST BIRMINGHAM BCR 3 A34 CORRIDOR		
DRAWING	LOCATION PLAN 1 OF 1		
DRAWING STATUS	CONTRACT	SCALE	1:500
DATE	REV	DESIGNER	REVISIONS
DWG No			

This map is based upon Ordnance Survey data with the permission of Ordnance Survey on behalf of the Controller of Her Majesty's Stationery Office. Crown Copyright. Unauthorised reproduction is prohibited. Ordnance Survey is a registered trademark of Ordnance Survey Limited.

FILE PATH: \\A:\Commissioning\CA2018\BCC\004\North West\Bham\BCR3\A34\GT50\006\0033-1\GT50\_006\_0033-1\_LOCATION\_PLAN.dwg



- NOTES:
1. Do not scale
  2. All dimensions are in millimetres unless otherwise stated.
  3. To be read in conjunction with all other BCR-A34 Corridor contract drawings and documents.
  4. The contractor is responsible for locating, identifying and protecting existing statutory undertaker equipment.
  5. All road markings shall be in accordance with The Traffic Signs Regulations and General Directions, 2016 and the Traffic Signs Manual.
  6. All conflicting road markings shall be removed by hydro blasting prior to the installations of new road markings.
  7. All white road markings shall be thermoplastic screed with applied glass beads.
  8. Yellow road markings shall not be reflective.
  9. Any double yellow lines affected by new markings shall have end bars reinstated accordingly.
  10. Hatching markings approaching central islands must be terminated in a position offset 150mm from the edge of the islands in accordance with Traffic Signs manual Chapter 5.
  11. Proposed markings are shown in black.

KEY:

--- Scheme Boundary


Key to Carriageway Markings Annotation :-

Colour  
W=White  
Y=Yellow  
R=Red


For Text Height  
Marking Width  
or Diagram  
Width

Line  
Length  
Length or  
Text Height or  
Diagram Height


Traffic Signs  
Regulations and  
General Directions  
2002 Diagram Number

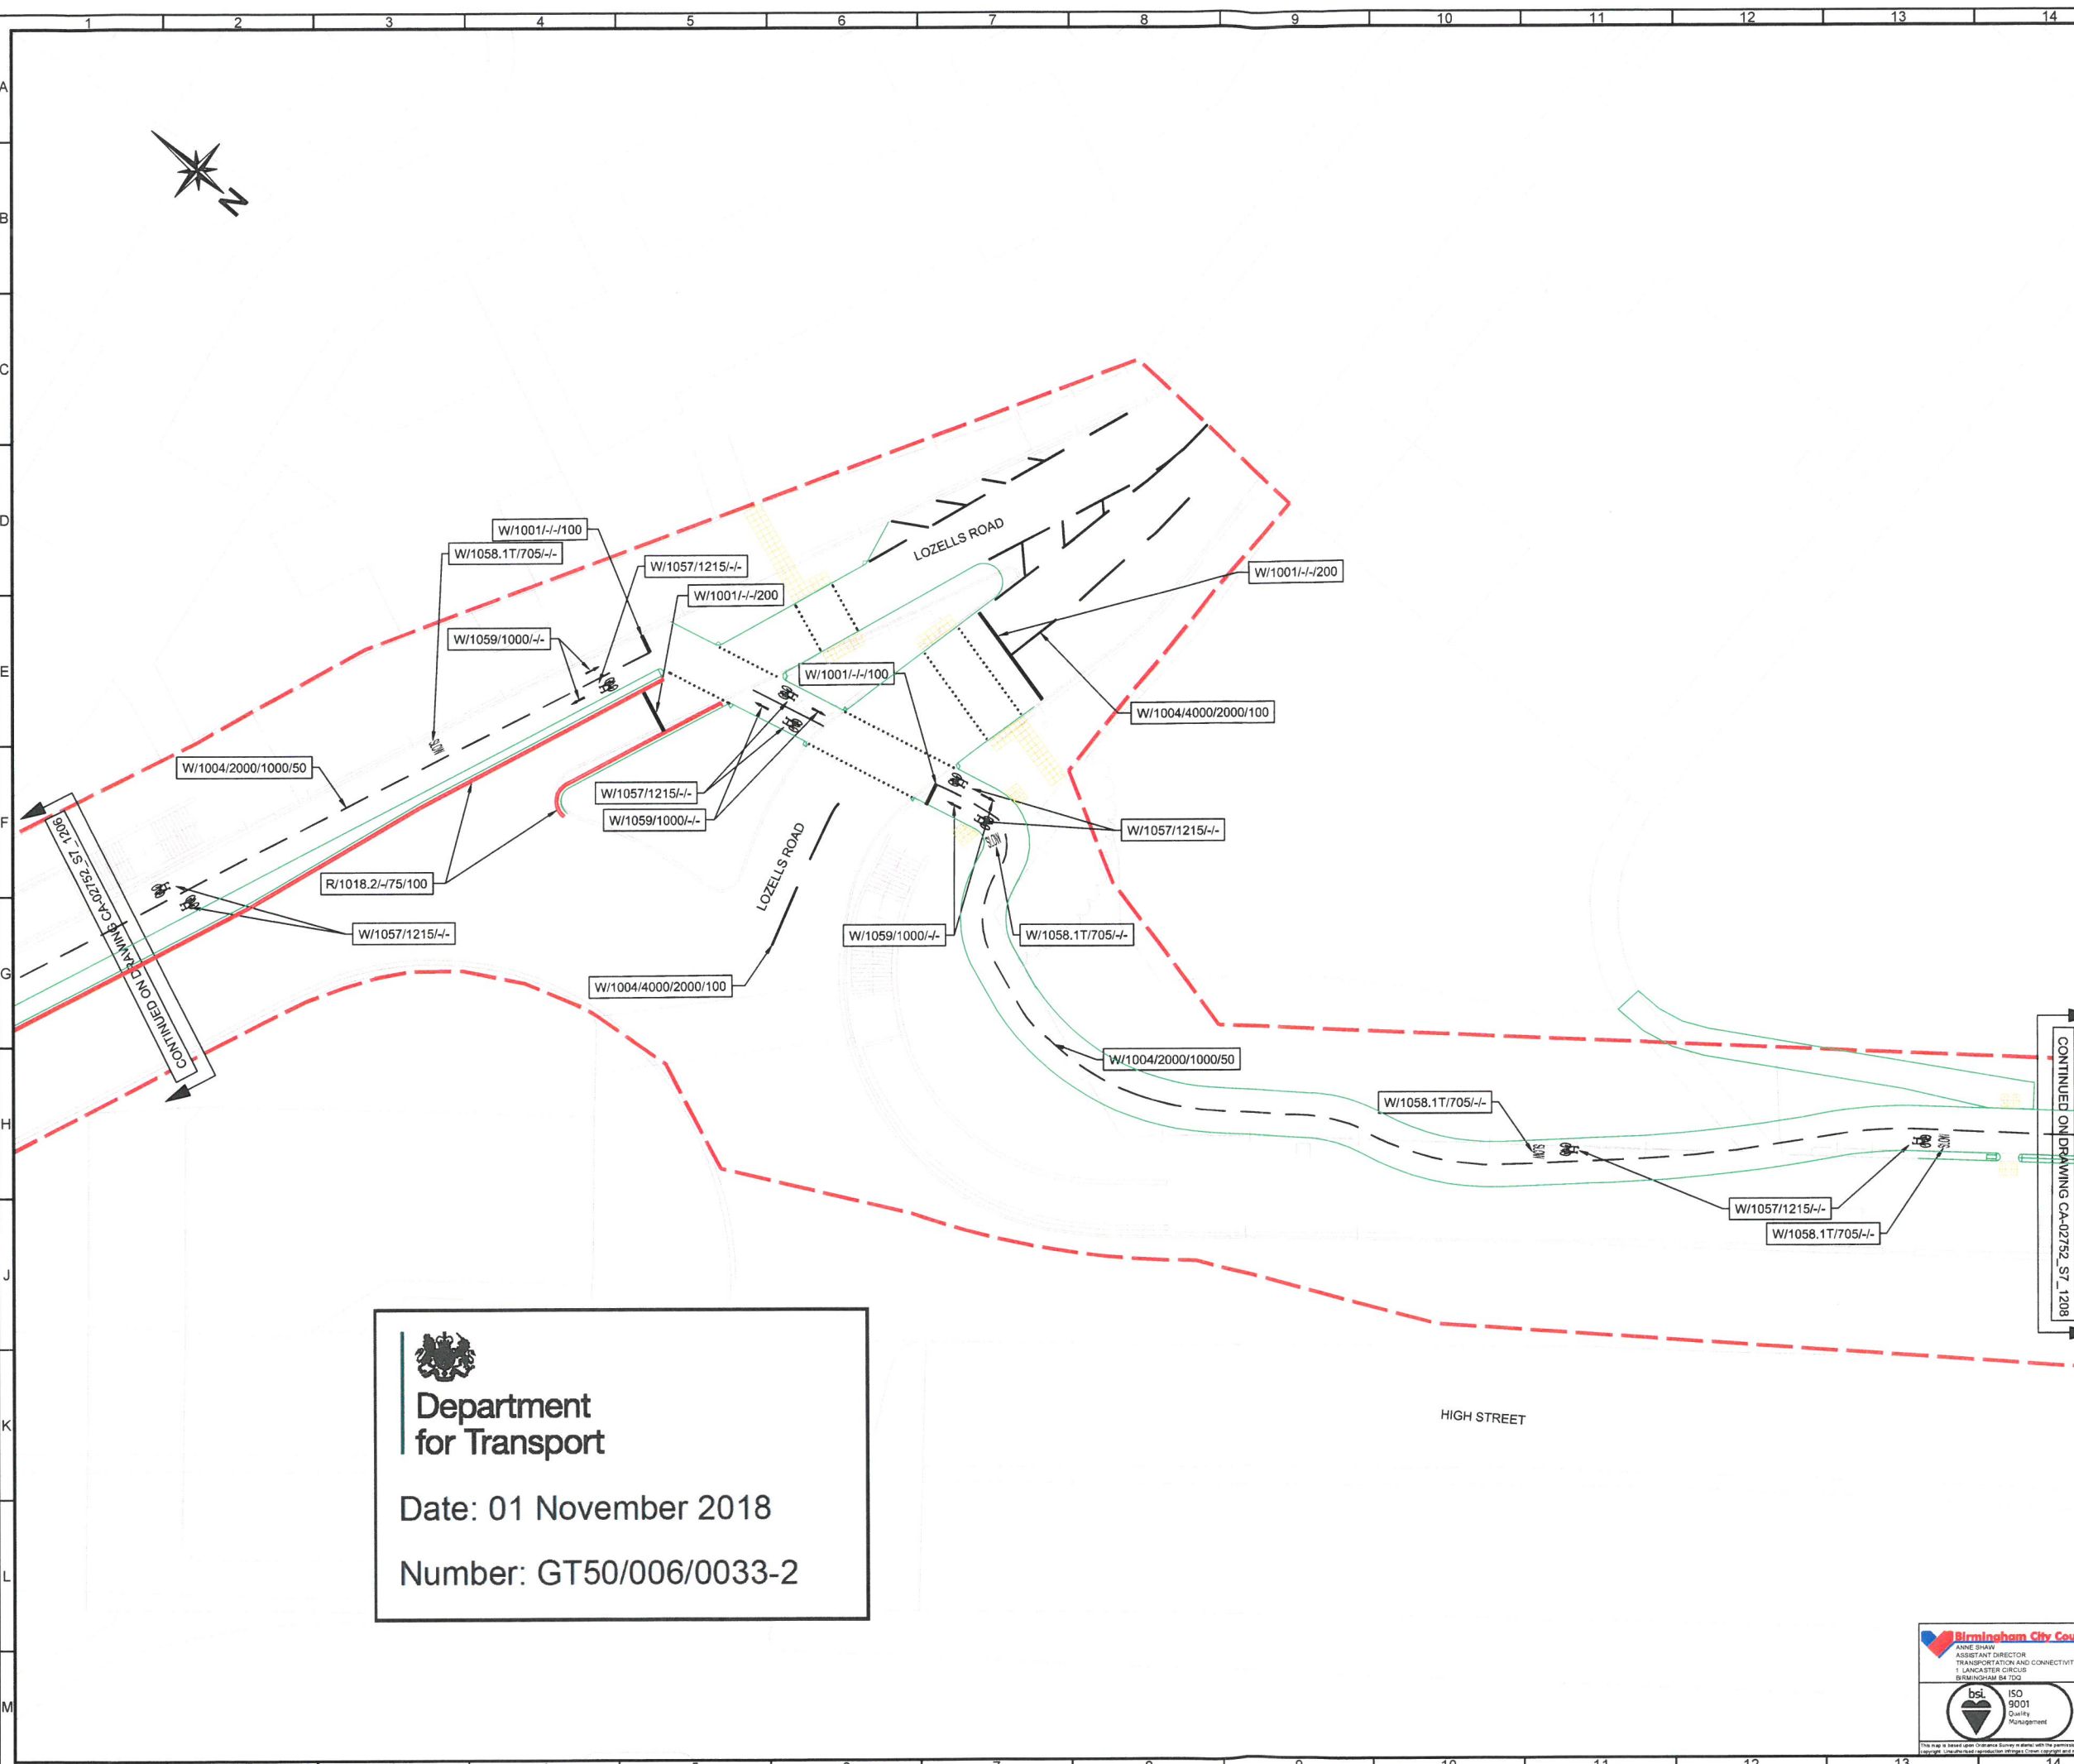

  
**Department  
for Transport**  
 Date: 01 November 2018  
 Number: GT50/006/0033-2

		SCHEME NORTH WEST BIRMINGHAM BCR 3	
ANNE SHAW ASSISTANT DIRECTOR TRANSPORTATION AND CONNECTIVITY 1 LANCASTER CIRCUS BIRMINGHAM B4 1DQ		A34 CORRIDOR	
DATE	REV	DESIGNER	PH
29.06.18	B	Butterfly sign track realignment	DM
05.02.18	A	Minor cycle track realignment	MM
DATE	REV	DESIGNER	PH
05.02.18	AC	SP	PH
DRAWING STATUS		SCALE	
CONTRACT		B	
DWG No		1:200	
C: CA-02752_S4_1207			

FILEPATH: \\C:\Commissions\CA-02752 - BCR3\04 North West Bham\BCR3\04 Drawing\02 Moving Drawings\CA-02752\_S4\_1207 Road Markings Sheet 8 of 11.dwg

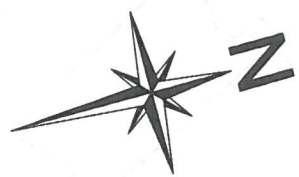


Notes :-

- 1. Do not scale
- 2. All dimensions are in metres unless otherwise stated
- 3. The contractor is responsible for locating, identifying and protecting existing statutory undertakers equipment
- 4. To be read in conjunction with all other BCR-A38 Corridor contract drawings and documents
- 5. BCC to confirm colour of cycle way surface course



Key :

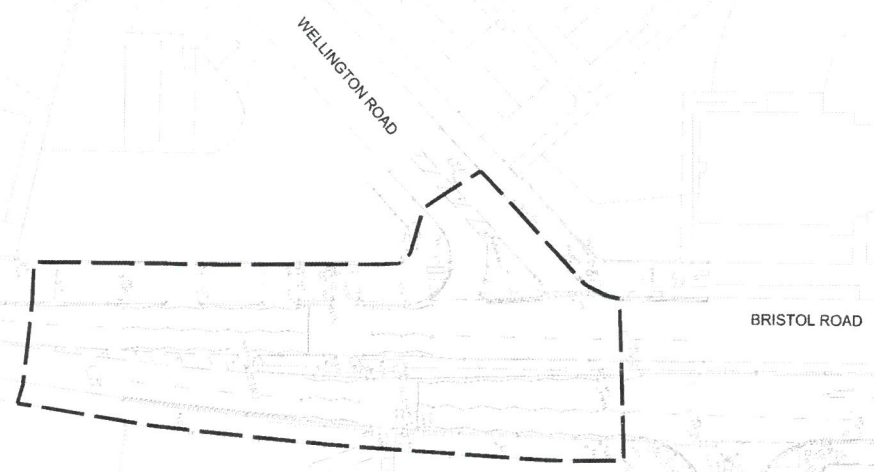--- - Scheme boundary




  
**Department  
 for Transport**


Date: 01 November 2018  
 Number: GT50/006/0033-3

 BIRMINGHAM CITY COUNCIL ANNE SPAIN ASSISTANT DIRECTOR TRANSPORTATION AND CONNECTIVITY 1 LANCASTER CIRCUS BIRMINGHAM B15 2TG	BIRMINGHAM CYCLE REVOLUTION A38 CORRIDOR	DATE	DESIGNER	REVISION
		01/11/18	KB	
	DRAWING WELLINGTON ROAD CROSSING LOCATION PLAN SHEET 1 OF 1	DRAWN	CHECKED	SCALE
		IDE	DE	1:500
		CONTRACT		
		DWG. No.		
		WELLINGTON ROAD LOCATION PLAN		

FILE PATH: \\C:\Users\james\Documents\GT50\GT50\Drawings\GT50\Road Crossings

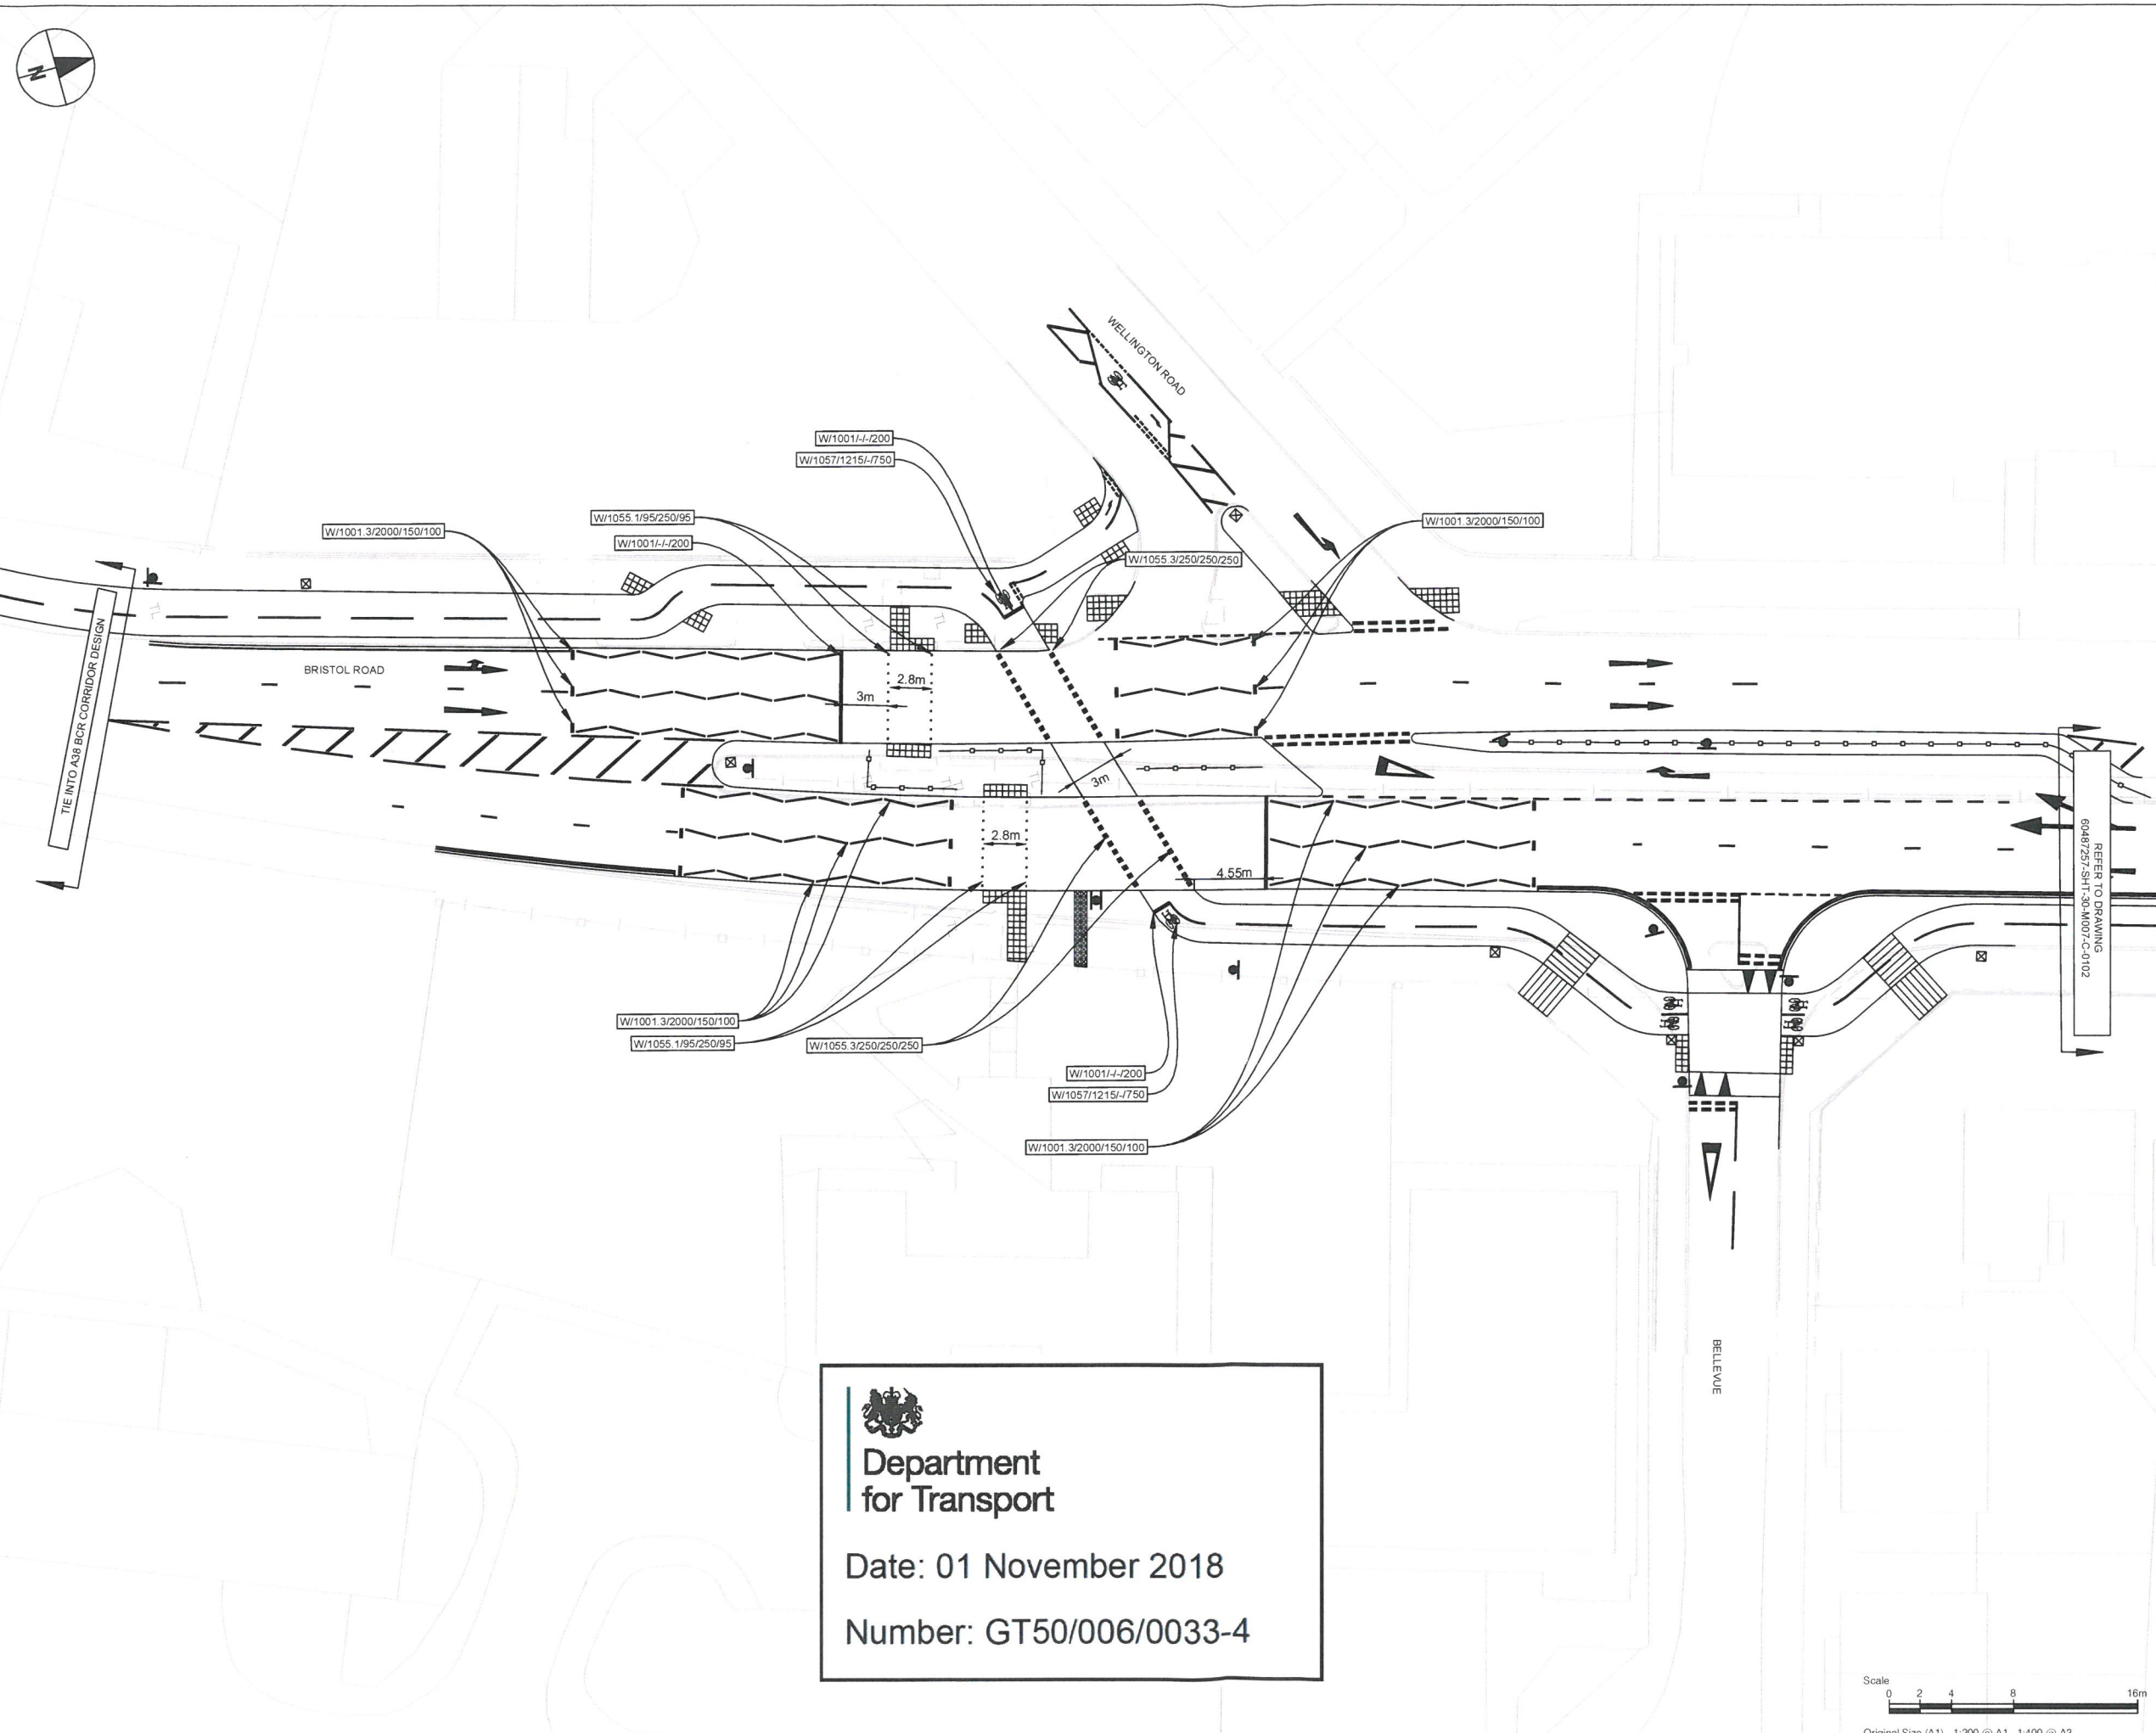


  
**Department  
for Transport**  
 Date: 01 November 2018  
 Number: GT50/006/0033-4

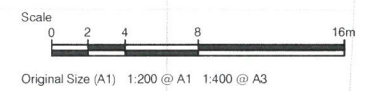

# AECOM

**PROJECT**  
 BIRMINGHAM CYCLE  
 REVOLUTION  
 BELGRAVE  
 INTERCHANGE

**CLIENT**  


**CONSULTANT**  
 AECOM  
 The Colmore Building  
 Colmore Circus Queensway  
 Birmingham  
 0121 262 1900 tel 0121 262 1999 fax  
 www.aecom.com

**REGISTRATION**  
 ©Crown copyright. All rights reserved.  
 License Number 100021326

**SCALE**  
 1:200 @ A1

- NOTES**
1. ALL WORKS SHALL BE CARRIED OUT IN ACCORDANCE WITH THE CONTRACT SPECIFICATION AND THE MANUAL OF CONTRACT DOCUMENTS FOR HIGHWAY WORKS INCLUDING REVISION/AMENDMENTS AND ANY CLIENT SPECIFIC ADDITIONAL OR SUBSTITUTE CLAUSES.
  2. THIS DRAWING IS TO BE READ IN CONJUNCTION WITH ALL OTHER RELEVANT DRAWINGS, ANY DISCREPANCIES, ERRORS OR OMISSIONS TO BE BROUGHT TO THE ATTENTION OF THE OVERSEEING ORGANISATION.
  3. ALL DIMENSIONS TO BE CHECKED BEFORE COMMENCEMENT OF WORK ON SITE.
  4. ALL DIMENSIONS IN METRES UNLESS OTHERWISE STATED.

**CDM NOTES**


1. THE CONTRACTOR SHALL DETERMINE THE LOCATION AND STATUS OF ANY STATUTORY UTILITY APPARATUS PRIOR TO THE COMMENCEMENT OF ANY WORKS.

- KEY**
- PROPOSED PEDESTRIAN GUARDRAIL
  - PROPOSED KERBLINE
  - PROPOSED ROAD MARKINGS
  - PROPOSED TACTILE PAVING
  - PROPOSED LADDER TACTILE PAVING
  - PROPOSED TRAM LINE TACTILE PAVING
  - PROPOSED SIGNS
  - PROPOSED BOLLARDS
  - PROPOSED EDGING KERB
  - PROPOSED BUFF 400X400X50 CORDUROY PAVING

- KEY TO NEW OR REFRESHED CARRIAGEWAY MARKINGS ANNOTATION**
- COLOUR  
W-WHITE  
Y-YELLOW  
R-RED
  - W/1009 3/00/150/50 MARKING WIDTH OR DIAGRAM WIDTH
  - TRAFFIC SIGNS REGULATIONS AND GENERAL DIRECTIONS 2018 DIAGRAM NUMBER
  - LINE LENGTH OR TEXT HEIGHT OR DIAGRAM HEIGHT
  - GAP LENGTH

**ISSUE/REVISION**

ISSUE	DATE	DESCRIPTION
D	29/10/2018	DFT SUBMISSION
C	26/02/2018	CONSTRUCTION ISSUE
B	30/06/2017	ISSUE FOR COMMENT
A	19/04/2017	ISSUE FOR TENDER
I/R		

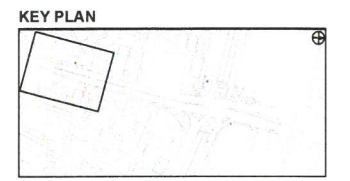

**PROJECT NUMBER**  
 60487257

**SHEET TITLE**  
 GENERAL ARRANGEMENT  
 SHEET 1 OF 4

**SHEET NUMBER**  
 60487257-SHT-30-M007-C-0101