



Department
for Transport

Road Traffic Regulation Act 1984

Sections 64 and 65

Authorisation of traffic signs and special directions

Secretary of State for Transport's traffic authorisation of signs for informing road users of parking provisions in Petersfield Road and Chalk Ridge in Winchester on roads for which Hampshire County Council is the traffic authority - accessible transcript.

The following pages contain a copy of the text from the Secretary of State for Transport's traffic authorisation regarding the above signs.

A scanned copy of the signed authorisation and supporting signs/maps from the application are appended to this letter. The supporting material is submitted to the Department for Transport by a third party. You should refer to the party involved for accessible copies of the supporting material.



ROAD TRAFFIC REGULATION ACT 1984 – SECTIONS 64 AND 65
AUTHORISATION OF TRAFFIC SIGNS AND SPECIAL DIRECTIONS

The Secretary of State for Transport, in exercise of his powers under Sections 64 and 65 of the Road Traffic Regulation Act 1984, and of all other powers enabling him in that behalf, for the purpose of informing road users of parking provisions in Petersfield Road and Chalk Ridge in Winchester, hereby:-

1. authorises the erection at the sites shown schematically on the attached plan numbered GT50/050/0035-1 for which Hampshire County Council is the traffic authority of a traffic sign (hereinafter referred to as “the authorised sign”) conforming as to size, colour and character with that shown in the attached drawing numbered GT50/050/0035-2, save that (a) the permit identifier patch may be varied or omitted; (b) references to times of day and days of the week may be varied or omitted; (c) the name of the traffic authority may be added in a panel above the upper panel; (d) the numerals indicating the parking restrictions may be varied as appropriate; and (e) “Permit holders” may be varied to “Resident permit holders”; and
2. directs that it is a condition of this authorisation that the authorised sign may only be placed to indicate the effect of a corresponding Traffic Regulation Order; and
3. directs, without prejudice to any statutory provision to the like effect, that it is a condition of this authorisation that the erection of the authorised sign at or near the said sites shall continue to have effect only until such day as may be appointed by one month’s notice given by the Secretary of State in writing to the traffic authority for the removal or alteration of the authorised sign and on that day the said authorisation shall, without prejudice to the giving of any further authorisation or direction, cease to have effect.



The provisions of Regulations 6, 7 and 8 of the Traffic Signs Regulations 2016 (Part 1 of S.I. 2016/362) shall apply to the authorised sign in the same manner as they apply to the sign shown in Schedule 5, Part 3, Item 5 of those Regulations.

Dated 2020

Signed by authority of the Secretary of State

.....

A Delegated Official of the Department for Transport



ROAD TRAFFIC REGULATION ACT 1984 – SECTIONS 64 AND 65
AUTHORISATION OF TRAFFIC SIGNS AND SPECIAL DIRECTIONS

The Secretary of State for Transport, in exercise of his powers under Sections 64 and 65 of the Road Traffic Regulation Act 1984, and of all other powers enabling him in that behalf, for the purpose of informing road users of parking provisions in Petersfield Road and Chalk Ridge in Winchester, hereby:-

1. authorises the erection at the sites shown schematically on the attached plan numbered GT50/050/0035-1 for which Hampshire County Council is the traffic authority of a traffic sign (hereinafter referred to as “the authorised sign”) conforming as to size, colour and character with that shown in the attached drawing numbered GT50/050/0035-2, save that (a) the permit identifier patch may be varied or omitted; (b) references to times of day and days of the week may be varied or omitted; (c) the name of the traffic authority may be added in a panel above the upper panel; (d) the numerals indicating the parking restrictions may be varied as appropriate; and (e) “Permit holders” may be varied to “Resident permit holders”; and
2. directs that it is a condition of this authorisation that the authorised sign may only be placed to indicate the effect of a corresponding Traffic Regulation Order; and
3. directs, without prejudice to any statutory provision to the like effect, that it is a condition of this authorisation that the erection of the authorised sign at or near the said sites shall continue to have effect only until such day as may be appointed by one month’s notice given by the Secretary of State in writing to the traffic authority for the removal or alteration of the authorised sign and on that day the said authorisation shall, without prejudice to the giving of any further authorisation or direction, cease to have effect.



Department
for Transport

GT50/050/0035



The provisions of Regulations 6, 7 and 8 of the Traffic Signs Regulations 2016 (Part 1 of S.I. 2016/362) shall apply to the authorised sign in the same manner as they apply to the sign shown in Schedule 5, Part 3, Item 5 of those Regulations.

Dated *13th February* 2020

Signed by authority of the Secretary of State




.....
A Delegated Official of the Department for Transport

CERTIFIED TRUE COPY	
	
	Date:
Department for Transport	14/02/2020

KEY

 2 HOURS LIMITED WAITING -
10AM TO 4PM - MONDAY TO
SATURDAY WITH PERMIT HOLDERS
EXEMPTION

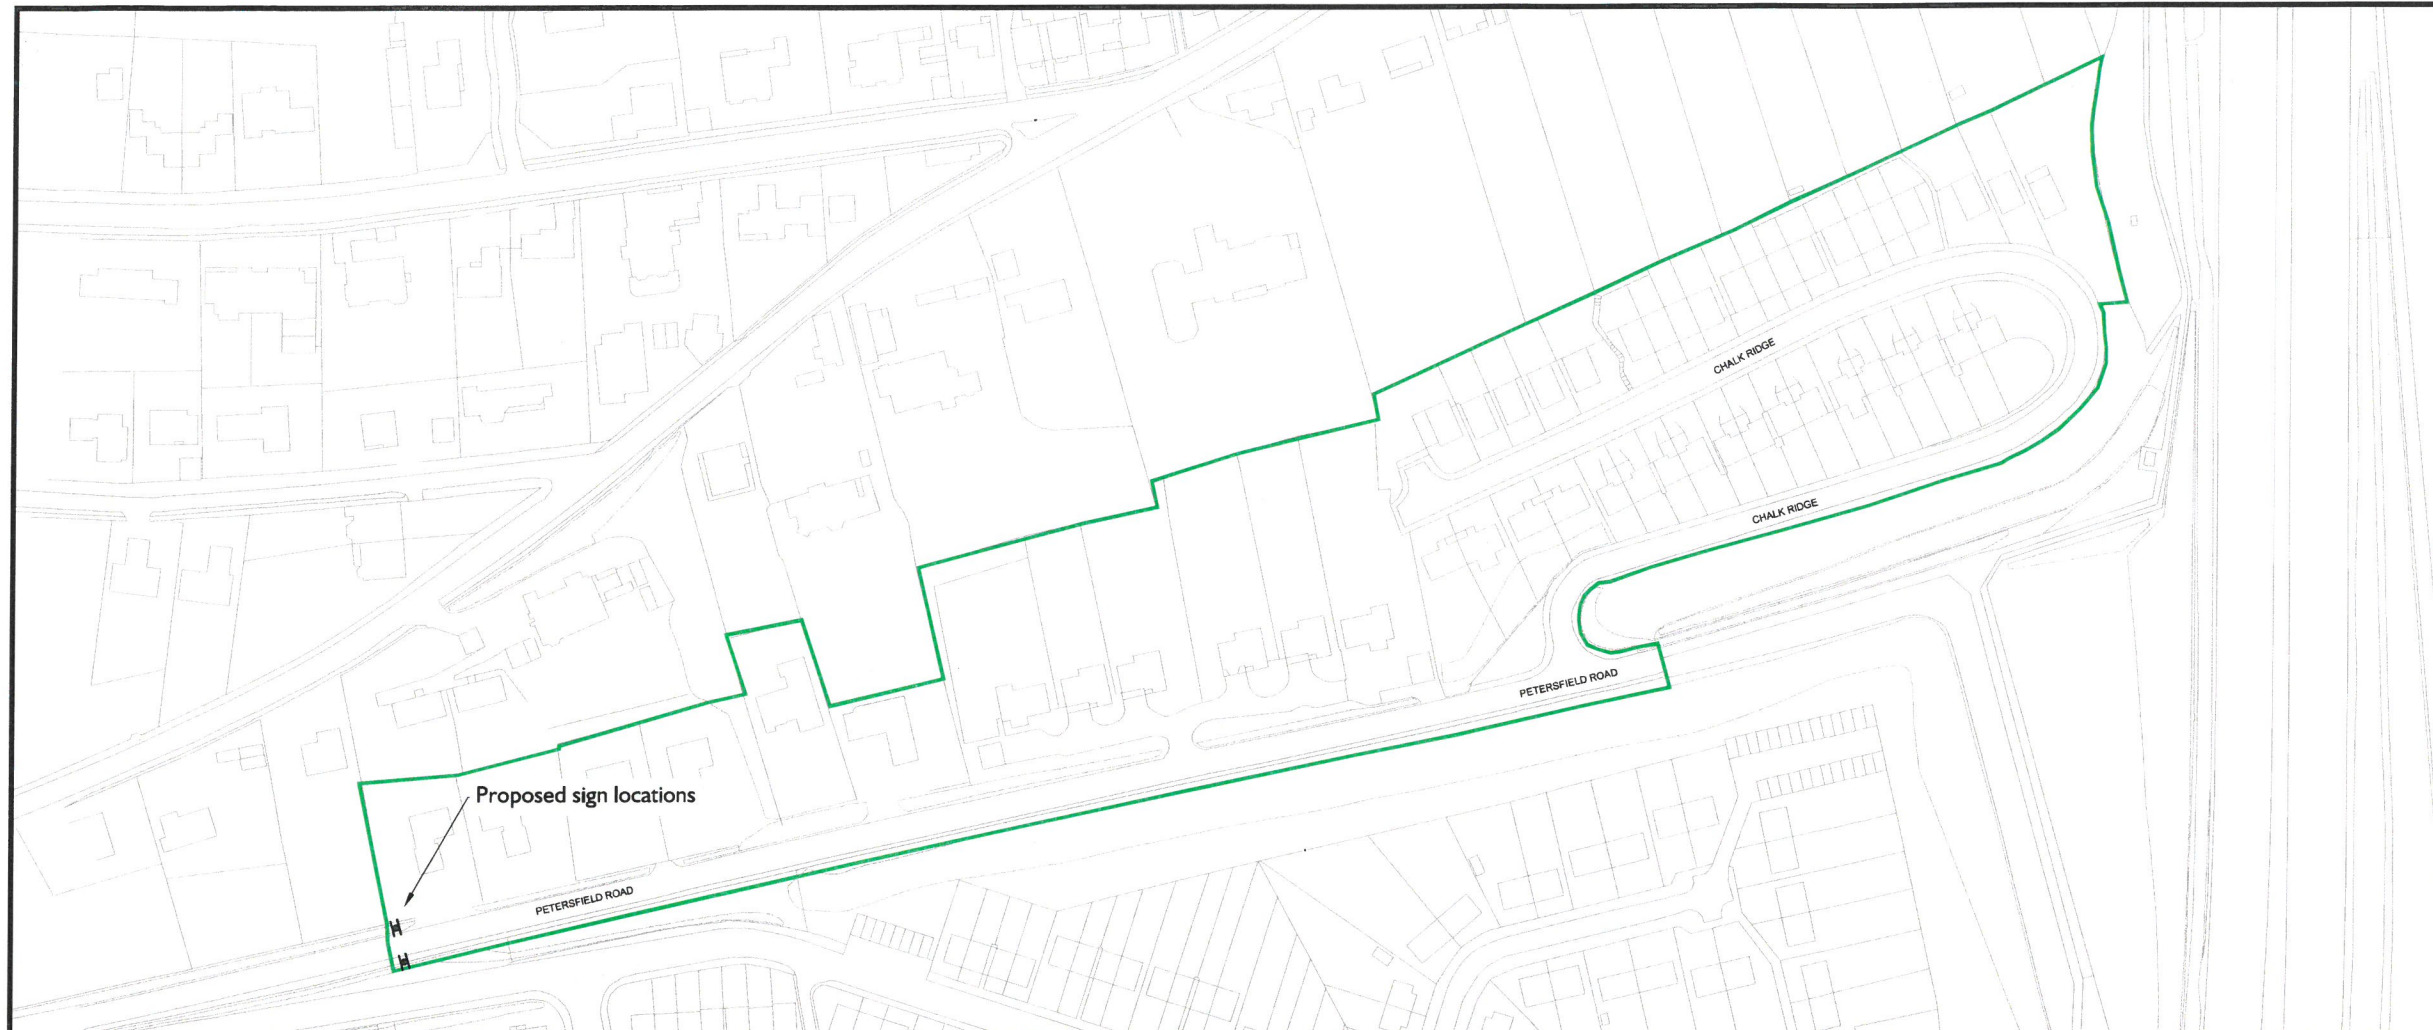


**Department
for Transport**

Date: 12 February 2020
Number: GT50/050/0035-1

Rev.	Description	Date	Drawn



Winchester
City Council

SERVICE DELIVERY
REGULATORY
City Offices
Colebrook Street
Winchester,
SO23 9LJ.

© Winchester City Council

Project: TRAFFIC ORDERS
PERMANENT

Title: HIGHCLIFFE AREA REVIEW
NEW ZONE X3 AREA
SIGN LOCATION

Scale: NTS	Date: 06/02/2020	
Drawn: SD	CAD:	Checked:
DRG. No. 810402/396	Status: P	



**Parking past
this point
Mon - Sat
10 am - 4 pm**

**Permit
holders** **X3**

or

**2 hours
No return
within 4 hours**



**Department
for Transport**

Date: 12 February 2020

Number: GT50/050/0035-2

Scale 1:7

Dimensions (mm):

Width: 638, Height: 1265

x-Heights: 40, 46

Area: 0.81 m²

Colours:

1 black on white

2 white on black

Material: BS EN 12899-1:2007

Date printed: 12-02-20

Scale 1:7
Dimensions (mm):
Width: 638, Height: 1265
x-Heights: 40, 46
Area: 0.81 m²
Colours:
1 black on white
2 white on black

Date printed: 12-02-20

P

Parking past
this point
Mon - Sat
10 am - 4 pm

Permit
holders X3

or

2 hours
No return
within 4 hours