



Department
for Transport

Road Traffic Regulation Act 1984 Sections 64 and 65

Authorisation of traffic signs and special directions

Accessible transcript

Secretary of State for Transport's traffic authorisation of traffic signs for the purpose of informing drivers of the location of a Clean Air Zone area.

The following pages contain a copy of the text from the Secretary of State for Transport's traffic authorisation regarding the above traffic signs.

A scanned copy of the signed authorisation and supporting documents from the application are appended to this letter. The supporting material is submitted to the Department for Transport by a third party. You should refer to the party involved for accessible copies of the supporting material.



**ROAD TRAFFIC REGULATION ACT 1984 – SECTIONS 64 AND 65
AUTHORISATION OF TRAFFIC SIGNS AND SPECIAL DIRECTIONS**

The Secretary of State for Transport in exercise of powers under Sections 64 and 65 of the Road Traffic Regulation Act 1984, and of all other powers enabling him in that behalf, hereby gives the authorisation contained in paragraphs 2 and 3 of this Instrument and the directions contained in paragraph 4 of this Instrument.

1. In this Instrument –

“Authorised sign” means a traffic sign whose placing on roads is authorised by paragraph 2;

“the Clean Air Zone” means the area in respect of which charges are imposed for the keeping or use of motor vehicles not meeting certain emission standards pursuant to a Scheme;

“Scheme” means a scheme for imposing charges made in respect of keeping or use of certain motor vehicles not meeting certain emission standards, made by Bath and North East Somerset Council pursuant to Part III and Schedule 12 of the Transport Act 2000, Parts 2 and 6 of The Road User Charging Schemes (Penalty Charges, Adjudication and Enforcement) (England) Regulations 2013 and of all other powers enabling it in that behalf;

“the 2016 Regulations” means the Traffic Signs Regulations and General Directions 2016 (Part 1 of S.I. 2016/362).



2. The Secretary of State hereby:-

- (1) authorises the erection at or within 5 metres of the site shown schematically on the attached plan number GT50/198/0081-1 for which Highways England is the traffic authority of a traffic sign (hereinafter referred to as “the authorised sign A”) conforming as to size, colour and character with that shown on the attached drawing numbered GT50/198/0081-2 save that the alphabet indicating the class on the Clean Air Zone symbol may be varied to one shown on the attached drawing referenced S 68; and
- (2) authorises the erection at or within 5 metres of the site shown schematically on the attached plan number GT50/198/0081-3 for which Highways England is the traffic authority of a traffic sign (hereinafter referred to as “the authorised sign B”) conforming as to size, colour and character with that shown on the attached drawing numbered GT50/198/0081-4 save that the alphabet indicating the class on the Clean Air Zone symbol may be varied to one shown on the attached drawing referenced S 68; and
- (3) authorises the erection at or within 5 metres of the site shown schematically on the attached plan number GT50/198/0081-5 for which Highways England is the traffic authority of a traffic sign (hereinafter referred to as “the authorised sign C”) conforming as to size, colour and character with that shown on the attached drawing numbered GT50/198/0081-6 save that the alphabet indicating the class on the Clean Air Zone symbol may be varied to one shown on the attached drawing referenced S 68; and
- (4) authorises the erection at or within 5 metres of the site shown schematically on the attached plan number GT50/198/0081-7 for which Highways England is the traffic authority of a traffic sign (hereinafter referred to as “the authorised sign D”) conforming as to size, colour and character with that shown on the attached drawing numbered GT50/198/0081-8 save that (i) the alphabet indicating the



class on the Clean Air Zone symbol may be varied to one shown on the attached drawing referenced S 68 and (ii) a reference to the times of operation may be added; and

- (5) directs that the Clean Air Zone symbol shown in the said set of drawings (hereinafter referred to as “the authorised symbol S 68”) conforming as to size, colour and character with that referenced S 68 in the said set of drawings may be placed on any appropriate sign in Schedule 12 of the 2016 Regulations in the same manner as the symbols mentioned in Schedule 12, Parts 11 and 20 to those Regulations; and

3.

- (1) The provisions of Regulations 5, 7, 8 and 11 of the 2016 Regulations shall apply to the authorised sign A and B as they do to the sign shown in Item 2 (Type A) of the sign table in Schedule 12, Part 2 to those Regulations.
- (2) The provisions of Regulations 5, 7, 8 and 11 of the 2016 Regulations shall apply to the authorised sign C as they do to the sign shown in Item 2 (Type B) of the sign table in Schedule 12, Part 2 to those Regulations.
- (3) The provisions of Regulations 5, 7, 8 and 11 of the 2016 Regulations shall apply to the authorised sign D as they do to the sign shown in Item 3 of the sign table in Schedule 8, Part 4 (diagram 818.6) to those Regulations.
- (4) The provisions of Regulations 5, 7, 8 and 11 of the 2016 Regulations shall apply to the authorised symbol S 68 as they do to the symbol shown in Item 19 of the sign table in Schedule 12, Part 11 to those Regulations.



4. The Secretary of State hereby directs that –

(1) The authorised signs A, B, C, D and the authorised symbol S 68 when incorporated on Schedule 12 signs, may be placed only as appropriate to indicate the provisions of a Scheme.

(2) Without prejudice to any statutory provision to the like effect, it is a condition of this authorisation that the placing of the authorised signs A, B, C, D and signs incorporating the authorised symbol S 68 on or near the said roads shall continue to have effect only until such day as may be appointed by one month's notice given by the Secretary of State in writing to the traffic authority for the removal or alteration of the authorised signs and on that day the said authorisation shall, without prejudice to the giving of any further authorisation or direction, cease to have effect.

Dated: *15 March 2021*

Signed by authority of the Secretary of State

.....

A Delegated Official of the Department for Transport



Department
for Transport

**SCANNED
AUTHORISATION
AND SUPPORTING
DOCUMENTS
FOLLOW**



**ROAD TRAFFIC REGULATION ACT 1984 – SECTIONS 64 AND 65
AUTHORISATION OF TRAFFIC SIGNS AND SPECIAL DIRECTIONS**

The Secretary of State for Transport in exercise of powers under Sections 64 and 65 of the Road Traffic Regulation Act 1984, and of all other powers enabling him in that behalf, hereby gives the authorisation contained in paragraphs 2 and 3 of this Instrument and the directions contained in paragraph 4 of this Instrument.

1. In this Instrument –

“Authorised sign” means a traffic sign whose placing on roads is authorised by paragraph 2;

“the Clean Air Zone” means the area in respect of which charges are imposed for the keeping or use of motor vehicles not meeting certain emission standards pursuant to a Scheme;

“Scheme” means a scheme for imposing charges made in respect of keeping or use of certain motor vehicles not meeting certain emission standards, made by Bath and North East Somerset Council pursuant to Part III and Schedule 12 of the Transport Act 2000, Parts 2 and 6 of The Road User Charging Schemes (Penalty Charges, Adjudication and Enforcement) (England) Regulations 2013 and of all other powers enabling it in that behalf;

“the 2016 Regulations” means the Traffic Signs Regulations and General Directions 2016 (Part 1 of S.I. 2016/362).



2. The Secretary of State hereby:-

- (1) authorises the erection at or within 5 metres of the site shown schematically on the attached plan number GT50/198/0081-1 for which Highways England is the traffic authority of a traffic sign (hereinafter referred to as “the authorised sign A”) conforming as to size, colour and character with that shown on the attached drawing numbered GT50/198/0081-2 save that the alphabet indicating the class on the Clean Air Zone symbol may be varied to one shown on the attached drawing referenced S 68; and
- (2) authorises the erection at or within 5 metres of the site shown schematically on the attached plan number GT50/198/0081-3 for which Highways England is the traffic authority of a traffic sign (hereinafter referred to as “the authorised sign B”) conforming as to size, colour and character with that shown on the attached drawing numbered GT50/198/0081-4 save that the alphabet indicating the class on the Clean Air Zone symbol may be varied to one shown on the attached drawing referenced S 68; and
- (3) authorises the erection at or within 5 metres of the site shown schematically on the attached plan number GT50/198/0081-5 for which Highways England is the traffic authority of a traffic sign (hereinafter referred to as “the authorised sign C”) conforming as to size, colour and character with that shown on the attached drawing numbered GT50/198/0081-6 save that the alphabet indicating the class on the Clean Air Zone symbol may be varied to one shown on the attached drawing referenced S 68; and
- (4) authorises the erection at or within 5 metres of the site shown schematically on the attached plan number GT50/198/0081-7 for which Highways England is the traffic authority of a traffic sign (hereinafter referred to as “the authorised sign D”) conforming as to size, colour and character with that shown on the attached drawing numbered GT50/198/0081-8 save that (i) the alphabet indicating the



class on the Clean Air Zone symbol may be varied to one shown on the attached drawing referenced S 68 and (ii) a reference to the times of operation may be added; and

- (5) directs that the Clean Air Zone symbol shown in the said set of drawings (hereinafter referred to as “the authorised symbol S 68”) conforming as to size, colour and character with that referenced S 68 in the said set of drawings may be placed on any appropriate sign in Schedule 12 of the 2016 Regulations in the same manner as the symbols mentioned in Schedule 12, Parts 11 and 20 to those Regulations; and

3.

- (1) The provisions of Regulations 5, 7, 8 and 11 of the 2016 Regulations shall apply to the authorised sign A and B as they do to the sign shown in Item 2 (Type A) of the sign table in Schedule 12, Part 2 to those Regulations.
- (2) The provisions of Regulations 5, 7, 8 and 11 of the 2016 Regulations shall apply to the authorised sign C as they do to the sign shown in Item 2 (Type B) of the sign table in Schedule 12, Part 2 to those Regulations.
- (3) The provisions of Regulations 5, 7, 8 and 11 of the 2016 Regulations shall apply to the authorised sign D as they do to the sign shown in Item 3 of the sign table in Schedule 8, Part 4 (diagram 818.6) to those Regulations.
- (4) The provisions of Regulations 5, 7, 8 and 11 of the 2016 Regulations shall apply to the authorised symbol S 68 as they do to the symbol shown in Item 19 of the sign table in Schedule 12, Part 11 to those Regulations.





4. The Secretary of State hereby directs that –

- (1) The authorised signs A, B, C, D and the authorised symbol S 68 when incorporated on Schedule 12 signs, may be placed only as appropriate to indicate the provisions of a Scheme.

- (2) Without prejudice to any statutory provision to the like effect, it is a condition of this authorisation that the placing of the authorised signs A, B, C, D and signs incorporating the authorised symbol S 68 on or near the said roads shall continue to have effect only until such day as may be appointed by one month's notice given by the Secretary of State in writing to the traffic authority for the removal or alteration of the authorised signs and on that day the said authorisation shall, without prejudice to the giving of any further authorisation or direction, cease to have effect.

Dated: *15 March 2021*

Signed by authority of the Secretary of State

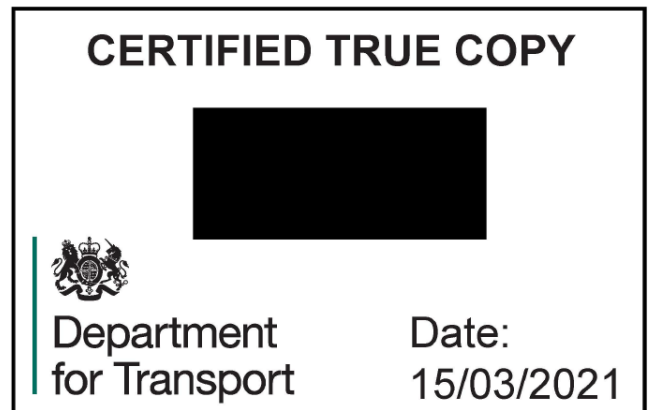 

.....

A Delegated Official of the Department for Transport



ORDNANCE SURVEY

This map is reproduced from Ordnance Survey material by Jacobs Consultancy Ltd., on behalf of Bath & North East Somerset Council with the permission of the Controller of Her Majesty's Stationery Office, Crown copyright. Unauthorised reproduction infringes Crown copyright and may lead to prosecution or civil proceedings.
Licence Number: 100023334

NOTES

1. All dimensions are in metres unless noted otherwise.
2. Levels are in metres above Ordnance Datum (A.O.D.).
3. This drawing should not be scaled and only written dimensions should be used. Any discrepancies should be brought to the attention of this department immediately.
4. Proposed signs are based on guidance from DfT/Defra Joint Air Quality Unit, the Traffic Signs Regulations and General Directions 2016 and the Traffic Signs Manuals.
5. Signs to be manufactured by a CE mark certified manufacturer.
6. For foundation and post details, refer to the signage schedule

Key

- Proposed Approach Signage on SRN
- Existing sign to be retained (unaffected by works)
- Existing vehicle restraint barrier to be retained (unaffected by works)

P1	OH	ML	DL	27/1/21	First Issue
Rev	By	Chkd	Apprvd	Date	Description



JACOBS
1 The Square, Temple Quay, Bristol, BS1 6DG
Tel: +44 (0)1179102580 Fax: +44 (0)1179102581
www.jacobs.com

Client
Bath & North East Somerset Council

Project
BATH CLEAN AIR ZONE

Drawing
CAZ SIGNAGE
NON-PRESCRIBED SIGN
APPLICATION FOR SRN
SIGN LOCATION PLAN
SIGN 1



Drawn by: OH Date: 27/01/2021

Checked by: ML Date: 27/01/2021

Approved by: DL Date: 27/01/2021

Drawing No. 674726.BR.42.01-CH-DR-1511 Revision P1

Drawing Scale: 1:1000

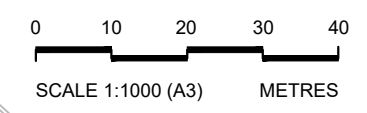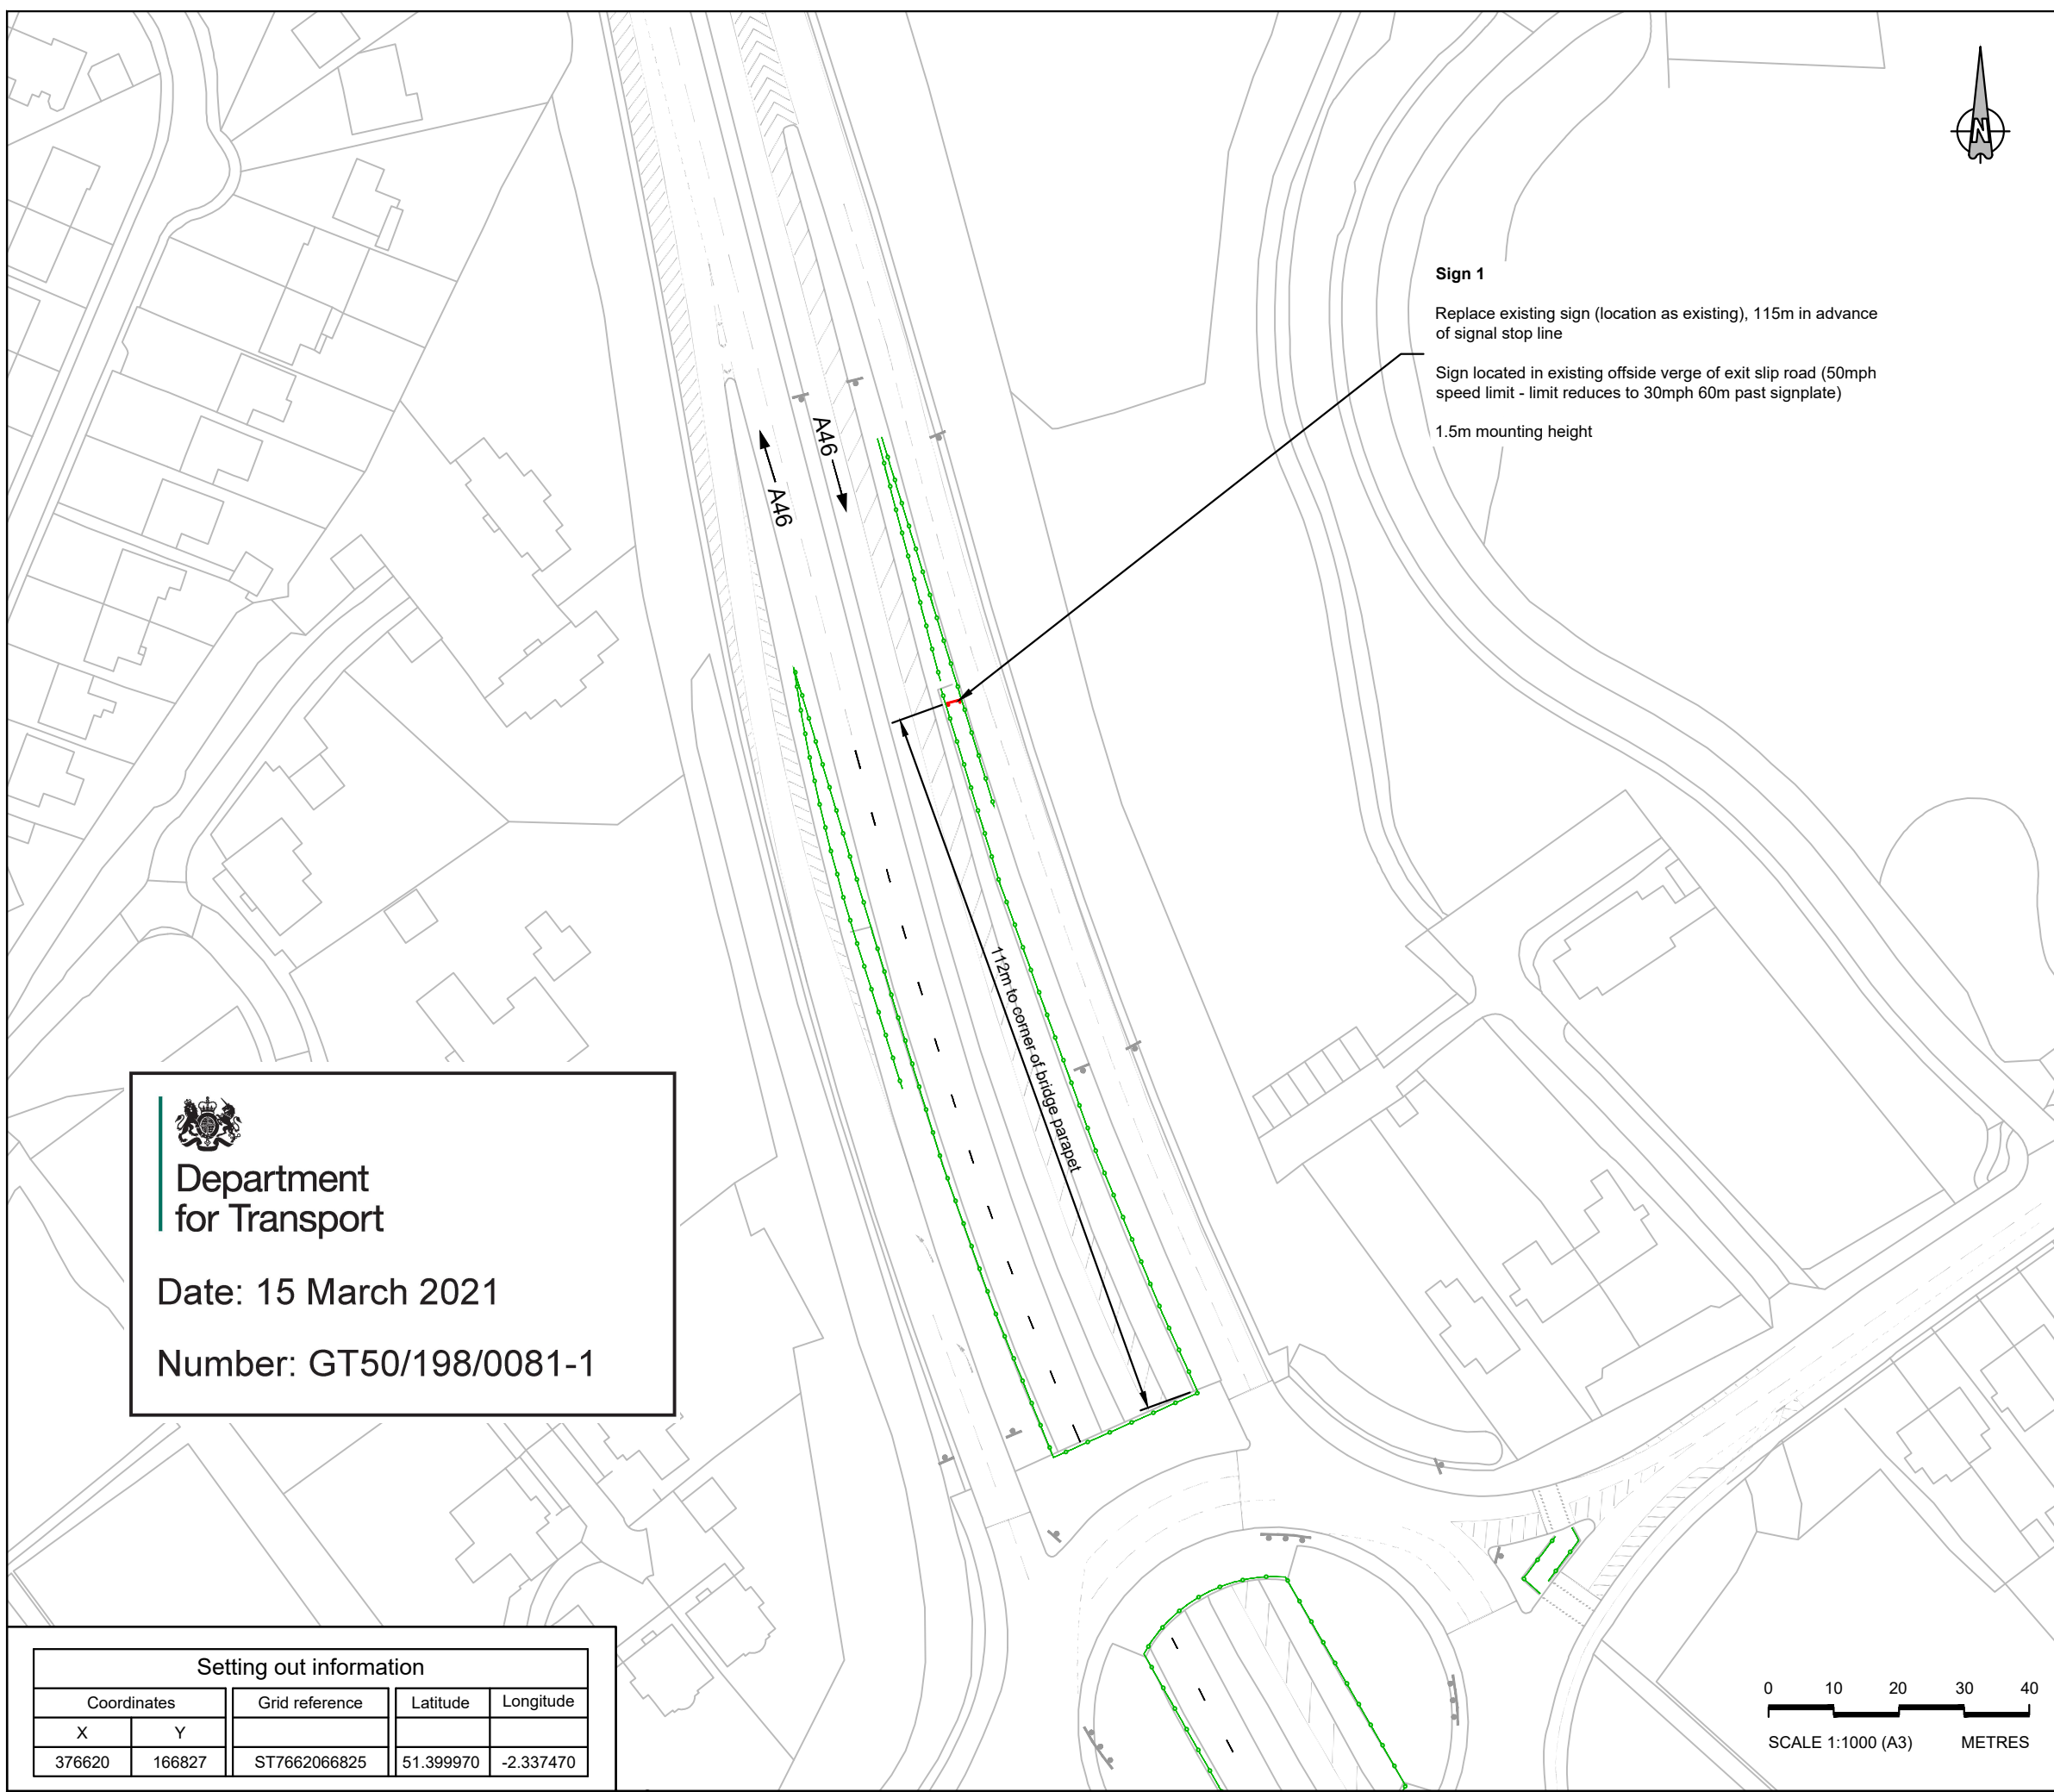


Department for Transport

Date: 15 March 2021

Number: GT50/198/0081-1

Setting out information				
Coordinates		Grid reference	Latitude	Longitude
X	Y			
376620	166827	ST7662066825	51.399970	-2.337470

\brsp01\Proj\Consulting\Projects\674726 B&NES Framework 2016 to 2020\042 Air Quality Strategy\90 Drawings\FBC\90 Drawings\92_Tender\674726.BR.42.01-CH-DR-1511-1514 Non prescribed signs - individual location plans.dwg
 \brsp01\Proj\Consulting\Projects\674726 B&NES Framework 2016 to 2020\042 Air Quality Strategy\90 Drawings\FBC\90 Drawings\92_Tender
 User and Plot Date : HARRISO : 23 Feb 2021 - 6:13 pm

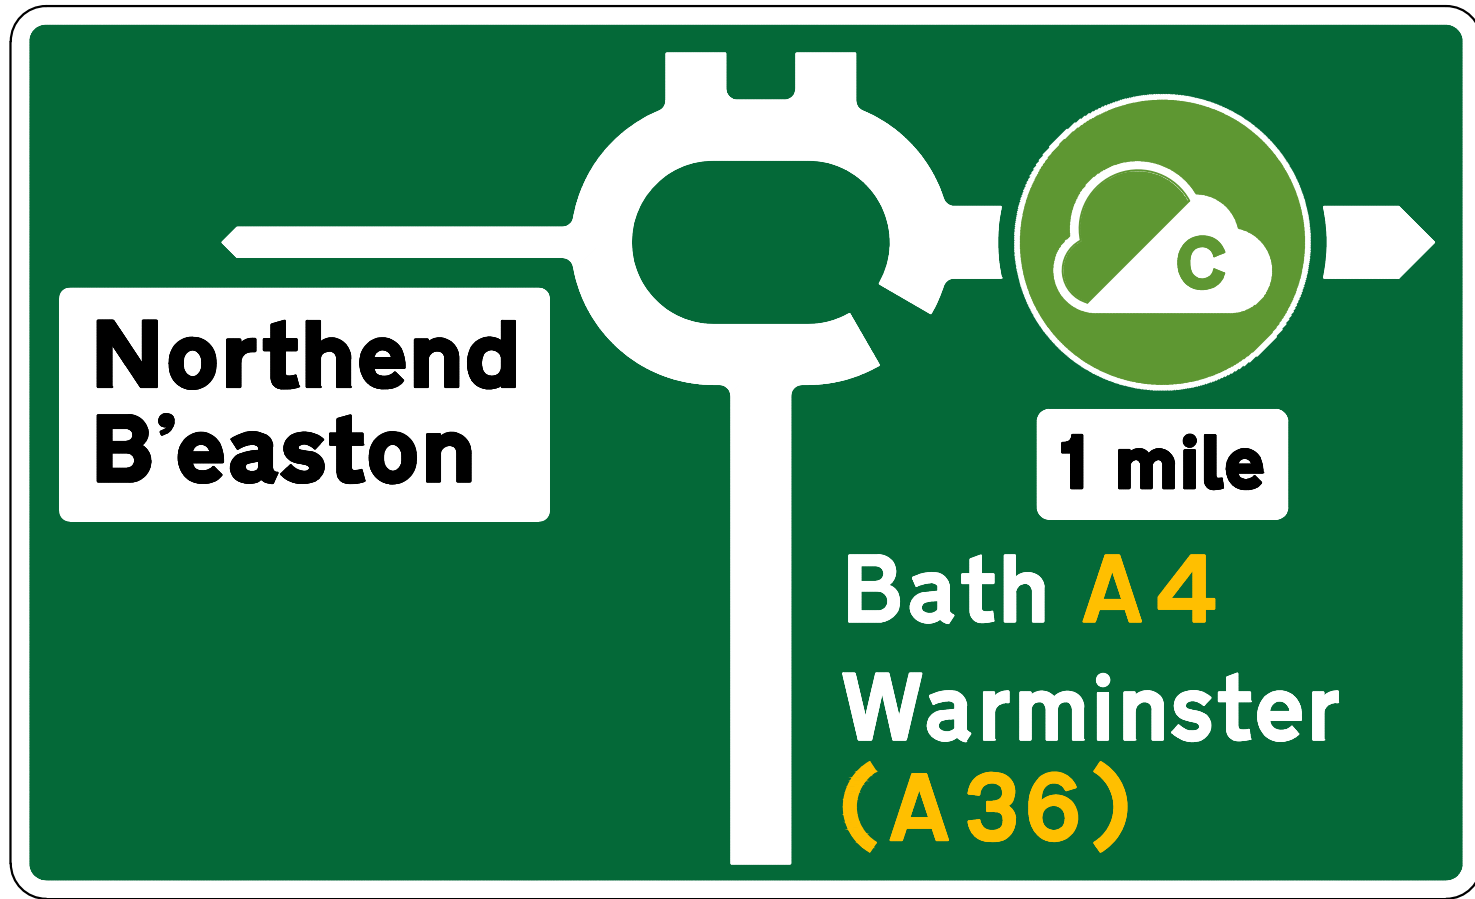

Project	Bath Clean Air Zone Advanced Signage				
Reference	Sign 1	Width (mm)	3115	Background	Green
x Height	100.0	Height (mm)	1890	Border	White
Material*	Class RA2	Area (m ²)	5.89	Legend	White

* to BS EN12899 (2007)


 Department
 for Transport

 Date: 15 March 2021

 Number: GT50/198/0081-2

ORDNANCE SURVEY

This map is reproduced from Ordnance Survey material by Jacobs Consultancy Ltd., on behalf of Bath & North East Somerset council with the permission of the Controller of Her Majesty's Stationery Office, Crown copyright. Unauthorised reproduction infringes Crown copyright and may lead to prosecution or civil proceedings.
 Licence Number: 100023334

- NOTES**
- All dimensions are in metres unless noted otherwise.
 - Levels are in metres above Ordnance Datum (A.O.D.).
 - This drawing should not be scaled and only written dimensions should be used. Any discrepancies should be brought to the attention of this department immediately.
 - Proposed signs are based on guidance from DfT/Defra Joint Air Quality Unit, the Traffic Signs Regulations and General Directions 2016 and the Traffic Signs Manuals.
 - Signs to be manufactured by a CE mark certified manufacturer.
 - For foundation and post details, refer to the signage schedule

P2	OH	ML	DL	12/2/21	Amendment to CAZ symbol
P1	OH	ML	DL	27/1/21	First Issue
Rev	By	Chkd	Apprvd	Date	Description

JACOBS

Jacobs
 1 The Square, Temple Quay, Bristol, BS1 6DG
 Tel: +44 (0)1179102580 Fax: +44 (0)1179102581
 www.jacobs.com

Client

Bath & North East Somerset Council

Project

BATH CLEAN AIR ZONE


Drawing

CAZ SIGNAGE
 NON-PRESCRIBED SIGN
 APPLICATION FOR SRN
 SIGN FACE DETAILS
 SIGN 1


Drawn by: OH	Date: 27/01/2021
Checked by: ML	Date: 27/01/2021
Approved by: DL	Date: 27/01/2021

Drawing No. 674726.BR.42.01-CH-DR-1512	Revision P2
---	----------------

Drawing Scale: 1:20

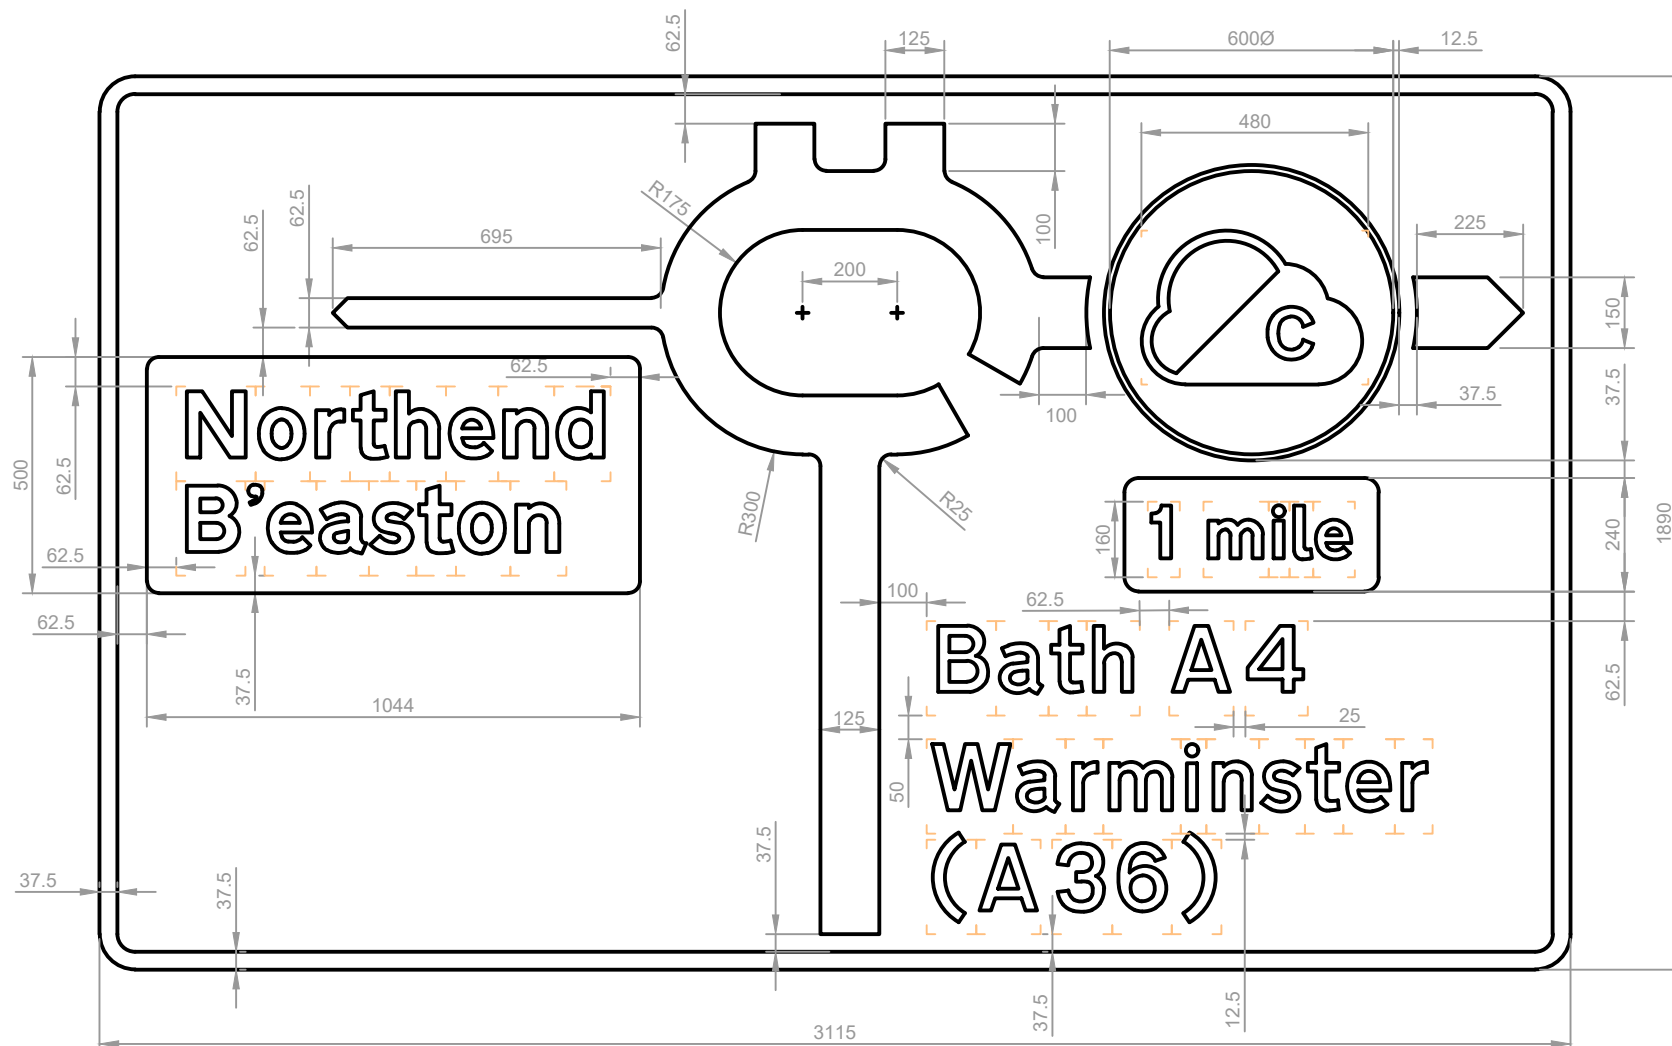

Drawing file path & name: \\brspp01\Proj\Consulting\Projects\674726 B&NES Framework 2016 to 2020\042 Air Quality Strategy\90 Drawings\FBC\90_Drawings\92_Tender\674726.BR.42.01-CH-DR-1511-1514 Non prescribed signs - individual location plans.dwg
 Reference file path: \\brspp01\Proj\Consulting\Projects\674726 B&NES Framework 2016 to 2020\042 Air Quality Strategy\90 Drawings\FBC\90_Drawings\92_Tender
 User and Plot Date: HARRISO : 12 Feb 2021 - 12:02 pm

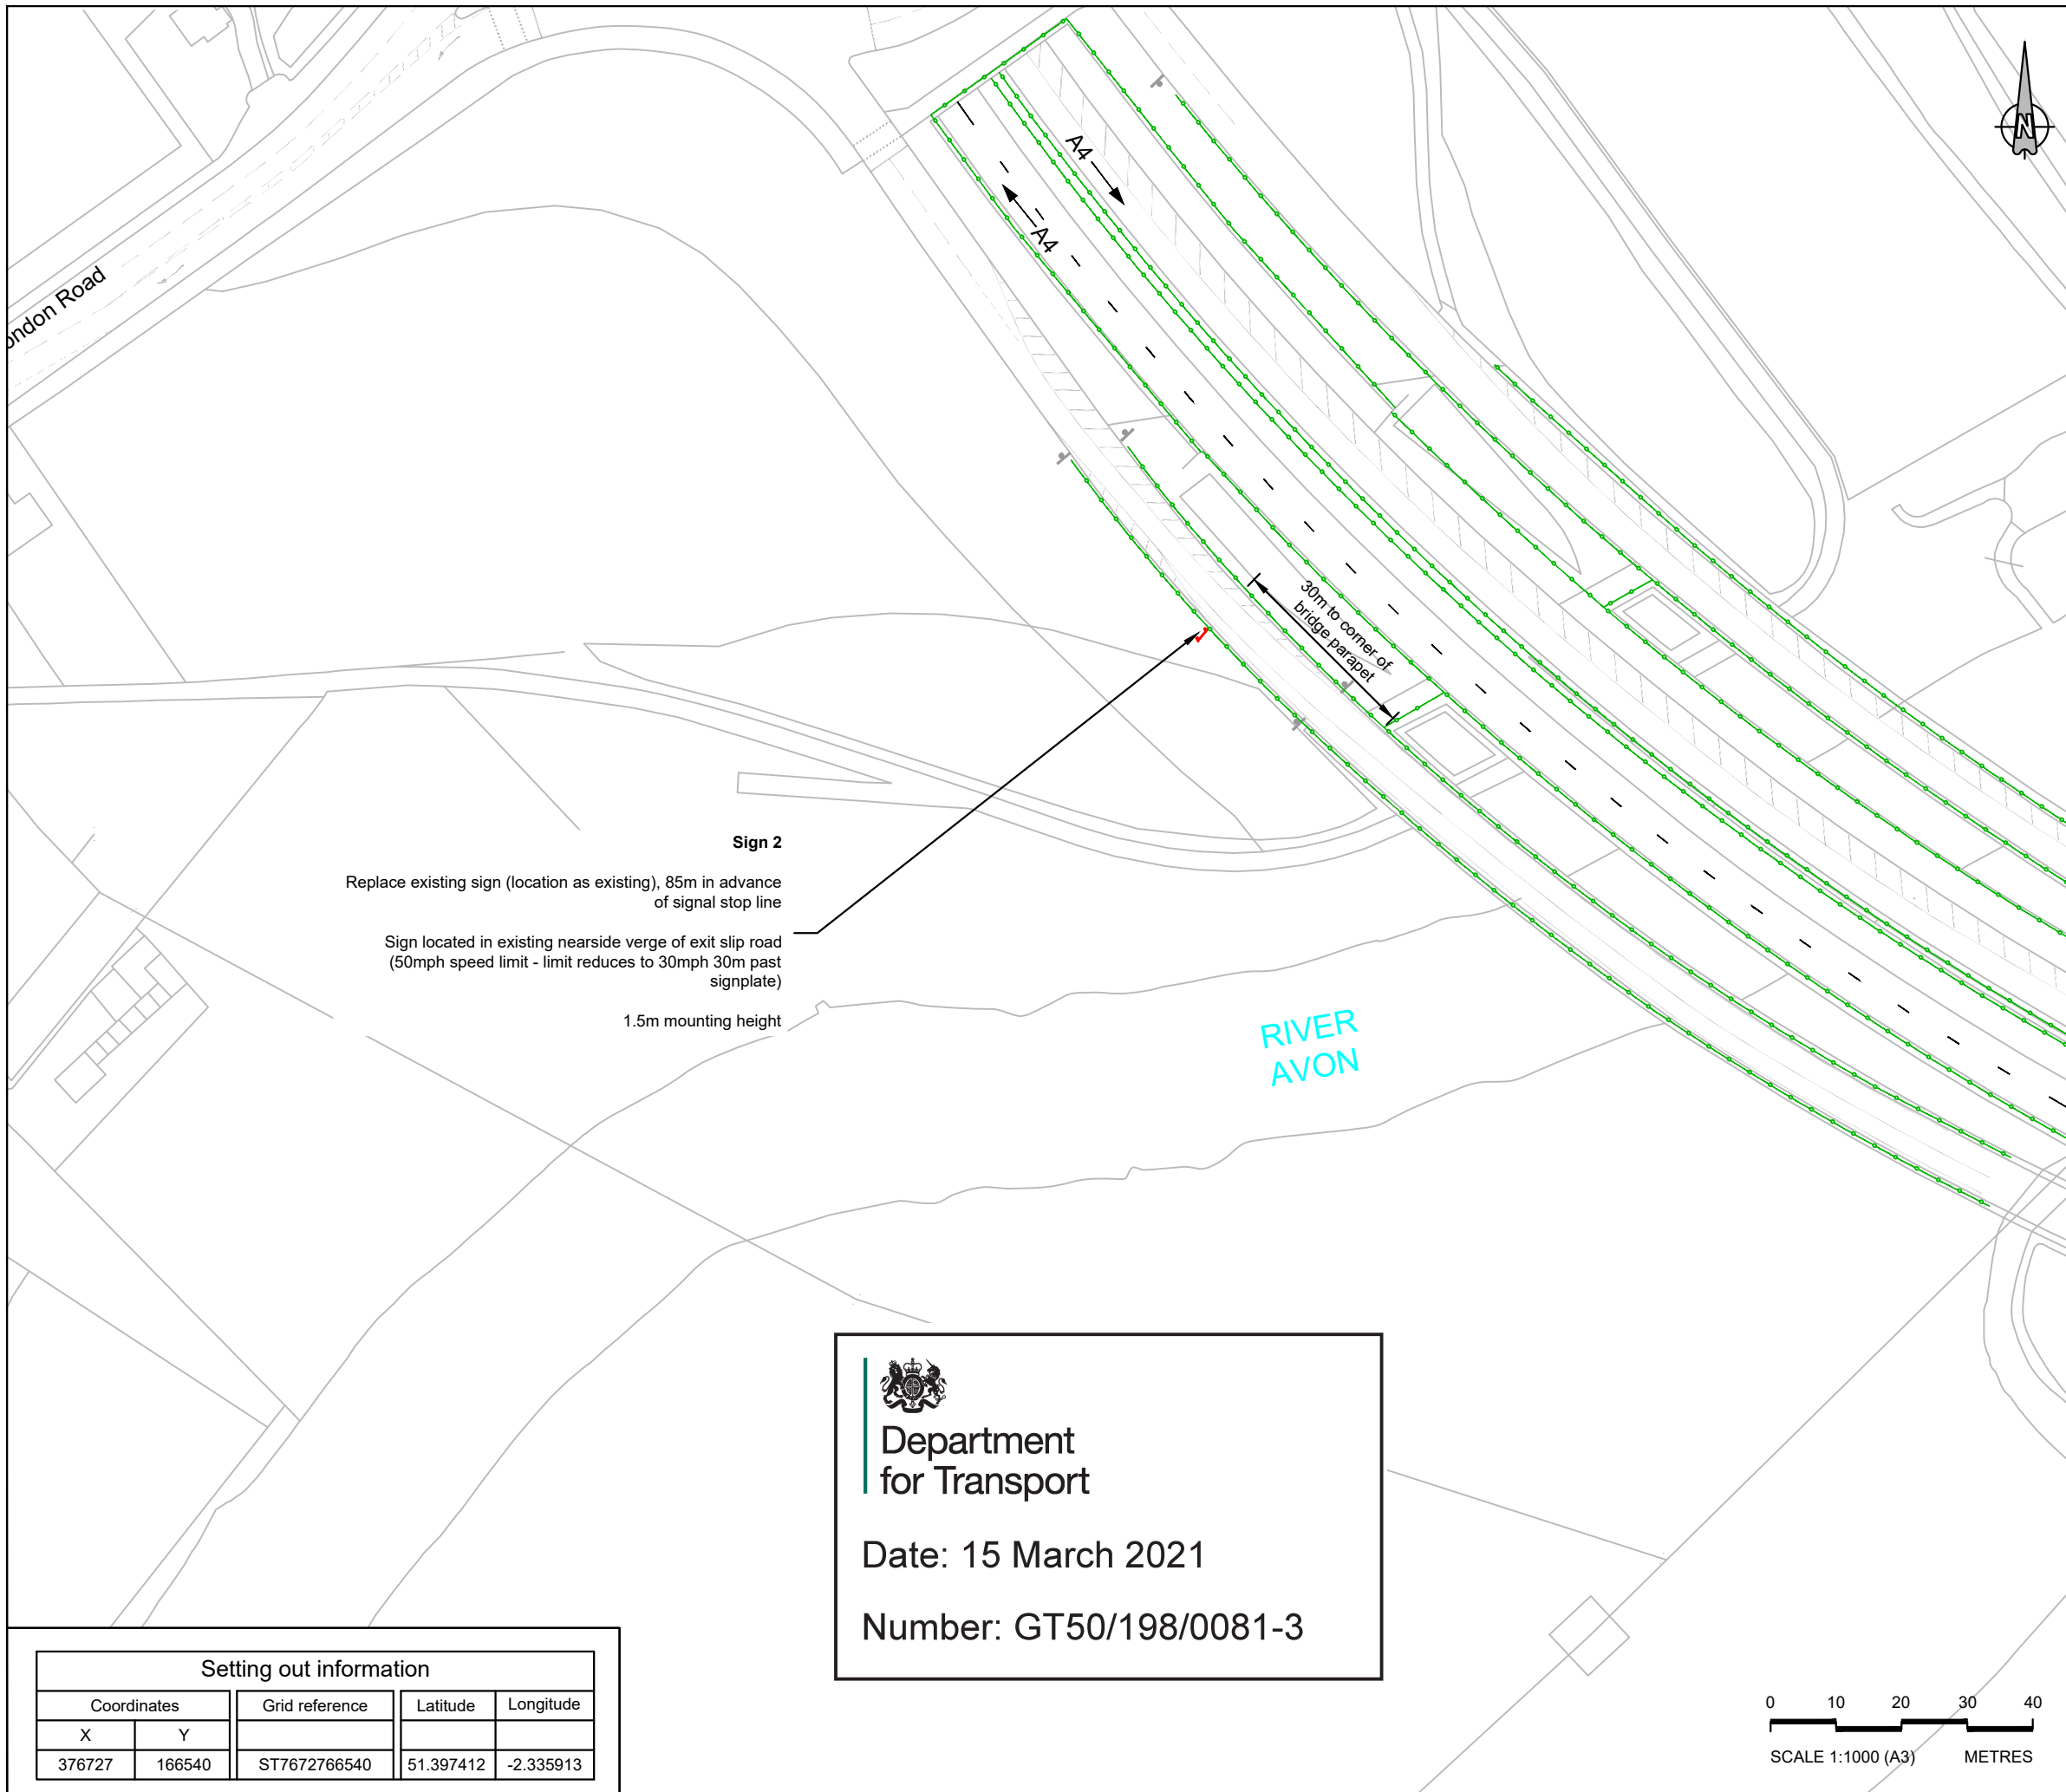

Sign 2
 Replace existing sign (location as existing), 85m in advance of signal stop line
 Sign located in existing nearside verge of exit slip road (50mph speed limit - limit reduces to 30mph 30m past signplate)
 1.5m mounting height

ORDNANCE SURVEY
 This map is reproduced from Ordnance Survey material by Jacobs Consultancy Ltd., on behalf of Bath & North East Somerset Council with the permission of the Controller of Her Majesty's Stationery Office, Crown copyright. Unauthorised reproduction infringes Crown copyright and may lead to prosecution or civil proceedings.
 Licence Number: 100023334

- NOTES**
- All dimensions are in metres unless noted otherwise.
 - Levels are in metres above Ordnance Datum (A.O.D.).
 - This drawing should not be scaled and only written dimensions should be used. Any discrepancies should be brought to the attention of this department immediately.
 - Proposed signs are based on guidance from DfT/Defra Joint Air Quality Unit, the Traffic Signs Regulations and General Directions 2016 and the Traffic Signs Manuals.
 - Signs to be manufactured by a CE mark certified manufacturer.
 - For foundation and post details, refer to the signage schedule

- Key**
- Proposed Approach Signage on SRN
 - Existing sign to be retained (unaffected by works)
 - Existing vehicle restraint barrier to be retained (unaffected by works)

P1	OH	ML	DL	27/1/21	First Issue
Rev	By	Chkd	Apprvd	Date	Description

JACOBS
 Jacobs
 1 The Square, Temple Quay, Bristol, BS1 6DG
 Tel: +44 (0)1179102580 Fax: +44 (0)1179102581
 www.jacobs.com

Client

Project
 BATH CLEAN AIR ZONE

Drawing
 CAZ SIGNAGE
 NON-PRESCRIBED SIGN
 APPLICATION FOR SRN
 SIGN LOCATION PLAN
 SIGN 2


Drawn by: OH	Date: 27/01/2021
Checked by: ML	Date: 27/01/2021
Approved by: DL	Date: 27/01/2021

Drawing No. 674726.BR.42.01-CH-DR-1513	Revision P1
Drawing Scale: 1:1000	

Department
 for Transport
 Date: 15 March 2021
 Number: GT50/198/0081-3

Setting out information

Coordinates		Grid reference	Latitude	Longitude
X	Y			
376727	166540	ST7672766540	51.397412	-2.335913

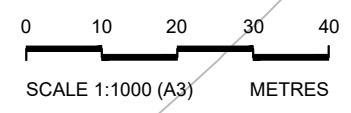

User and Plot Date : HARRISO : 23 Feb 2021 - 6:20 pm
 Reference file path : \\brspp01\Proj\Consulting\Projects\674726 B&NES Framework 2016 to 2020\042 Air Quality Strategy\90 Drawings\FBC\90 Drawings\92_Tender
 Drawing file path : \\brspp01\Proj\Consulting\Projects\674726 B&NES Framework 2016 to 2020\042 Air Quality Strategy\90 Drawings\FBC\90 Drawings\92_Tender




Project	Bath Clean Air Zone Advanced Signage				
Reference	Sign 2	Width (mm)	3115	Background	Green
x Height	100.0	Height (mm)	1890	Border	White
Material*	Class RA2	Area (m ²)	5.89	Legend	White

* to BS EN12899 (2007)


 Department
 for Transport

 Date: 15 March 2021

 Number: GT50/198/0081-4

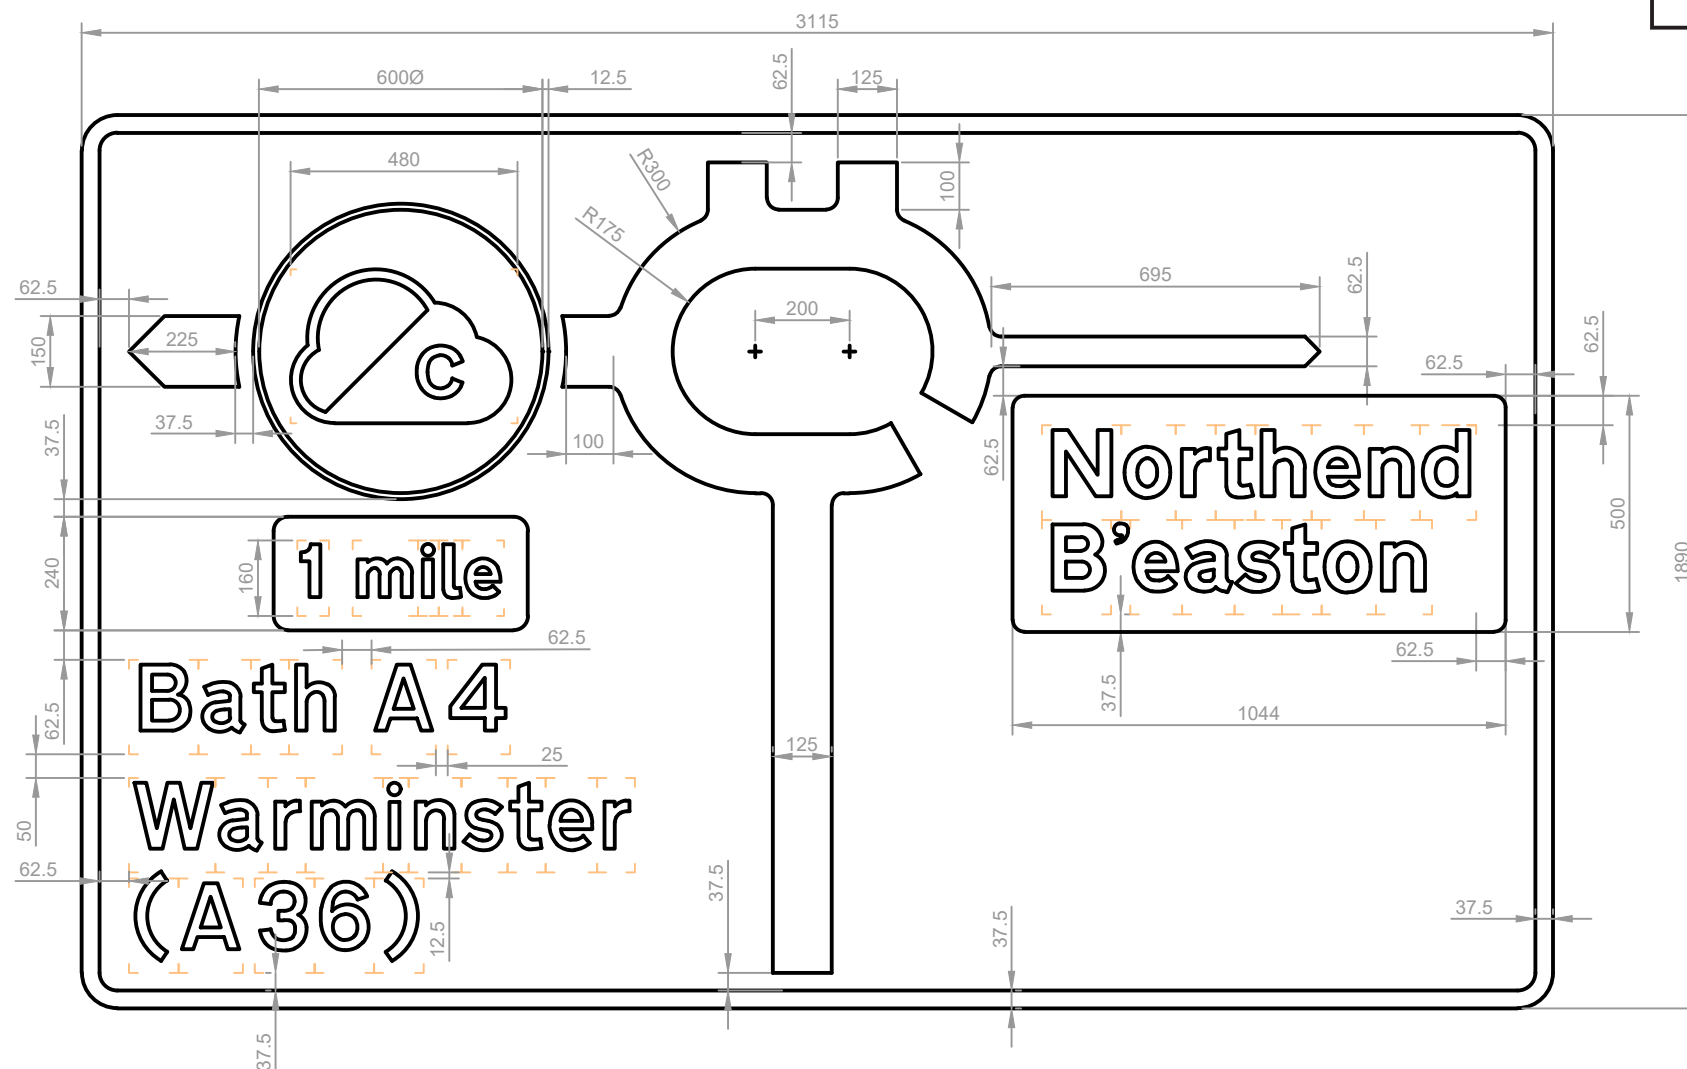

ORDNANCE SURVEY

This map is reproduced from Ordnance Survey material by Jacobs Consultancy Ltd., on behalf of Bath & North East Somerset council with the permission of the Controller of Her Majesty's Stationery Office. Crown copyright. Unauthorised reproduction infringes Crown copyright and may lead to prosecution or civil proceedings. Licence Number: 100023334

NOTES

- All dimensions are in metres unless noted otherwise.
- Levels are in metres above Ordnance Datum (A.O.D.).
- This drawing should not be scaled and only written dimensions should be used. Any discrepancies should be brought to the attention of this department immediately.
- Proposed signs are based on guidance from DfT/Defra Joint Air Quality Unit, the Traffic Signs Regulations and General Directions 2016 and the Traffic Signs Manuals.
- Signs to be manufactured by a CE mark certified manufacturer.
- For foundation and post details, refer to the signage schedule

Rev	By	Chkd	Apprvd	Date	Description
P3	OH	ML	DL	12/2/21	Amendment to CAZ symbol
P2	OH	ML	DL	2/2/21	Minor amendments to sign face
P1	OH	ML	DL	27/1/21	First Issue



JACOBS
 Jacobs
 1 The Square, Temple Quay, Bristol, BS1 6DG
 Tel: +44 (0)1179102580 Fax: +44 (0)1179102581
 www.jacobs.com

Client


Project
 BATH CLEAN AIR ZONE

Drawing
 CAZ SIGNAGE
 NON-PRESCRIBED SIGN
 APPLICATION FOR SRN
 SIGN FACE DETAILS
 SIGN 2

Drawn by: OH Date: 27/01/2021

Checked by: ML Date: 27/01/2021

Approved by: DL Date: 27/01/2021

Drawing No. 674726.BR.42.01-CH-DR-1514 Revision P3

Drawing Scale: 1:20

Drawing file path: \\brspp01\Proj\Consulting\Projects\674726 B&NES Framework 2016 to 2020\042 Air Quality Strategy\90 Drawings\FBC90_Drawings\92_Tender\674726.BR.42.01-CH-DR-1514-1514 Non prescribed signs - individual location plans.dwg
 User and Plot Date : HARRISO : 12 Feb 2021 - 12:05 pm



Department
for Transport

Date: 15 March 2021

Number: GT50/198/0081-5



ORDNANCE SURVEY

This map is reproduced from Ordnance Survey material by Jacobs Consultancy Ltd., on behalf of Bath & North East Somerset Council with the permission of the Controller of Her Majesty's Stationery Office, Crown copyright. Unauthorised reproduction infringes Crown copyright and may lead to prosecution or civil proceedings.
Licence Number: 100023334

NOTES

1. All dimensions are in metres unless noted otherwise.
2. Levels are in metres above Ordnance Datum (A.O.D.).
3. This drawing should not be scaled and only written dimensions should be used. Any discrepancies should be brought to the attention of this department immediately.
4. Proposed signs are based on guidance from DfT/Defra Joint Air Quality Unit, the Traffic Signs Regulations and General Directions 2016 and the Traffic Signs Manuals.
5. Signs to be manufactured by a CE mark certified manufacturer.
6. For foundation and post details, refer to the signage schedule

Key

- Proposed Approach Signage on SRN
- Existing sign to be retained (unaffected by works)
- Existing vehicle restraint barrier to be retained (unaffected by works)

P1	OH	ML	DL	27/1/21	First Issue
Rev	By	Chkd	Apprvd	Date	Description

JACOBS

Jacobs
1 The Square, Temple Quay, Bristol, BS1 6DG
Tel: +44 (0)1179102580 Fax: +44 (0)1179102581
www.jacobs.com

Client

**Bath & North East
Somerset Council**

Project

BATH CLEAN AIR ZONE

Drawing

CAZ SIGNAGE
NON-PRESCRIBED SIGN
APPLICATION FOR SRN
SIGN LOCATION PLAN
SIGN 3

Drawn by: OH Date: 27/01/2021

Checked by: ML Date: 27/01/2021

Approved by: DL Date: 27/01/2021

Drawing No. 674726.BR.42.01-CH-DR-1515 Revision P1

Drawing Scale: 1:1000

Sign 3

Replace existing sign plate, at existing mounting height

Sign located in existing traffic island on Western roundabout exit arm (30mph speed limit)

34m to corner of bridge parapet


Adjust location as required to maintain 450mm clearance between sign plate and carriageway

A4 London Road

A4

Setting out information

Coordinates		Grid reference	Latitude	Longitude
X	Y			
376637	166640	ST7663766640	51.398307	-2.337213

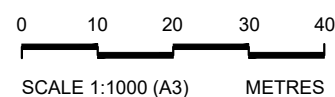

User and Plot Date : HARRISO - 24 Feb 2021 - 9:57 am
Reference file path : \\brspp01\Proj\Consulting\Projects\674726 B&NES Framework 2016 to 2020\042 Air Quality Strategy\90 Drawings\FBC\90_Drawings\92_Tender
Drawing file path & name : \\brspp01\Proj\Consulting\Projects\674726 B&NES Framework 2016 to 2020\042 Air Quality Strategy\90 Drawings\FBC\90_Drawings\92_Tender

ORDNANCE SURVEY
 This map is reproduced from Ordnance Survey material by Jacobs Consultancy Ltd., on behalf of Bath & North East Somerset council with the permission of the Controller of Her Majesty's Stationery Office, Crown copyright. Unauthorised reproduction infringes Crown copyright and may lead to prosecution or civil proceedings.
 Licence Number: 100023334

NOTES

- All dimensions are in metres unless noted otherwise.
- Levels are in metres above Ordnance Datum (A.O.D.).
- This drawing should not be scaled and only written dimensions should be used. Any discrepancies should be brought to the attention of this department immediately.
- Proposed signs are based on guidance from DfT/Defra Joint Air Quality Unit, the Traffic Signs Regulations and General Directions 2016 and the Traffic Signs Manuals.
- Signs to be manufactured by a CE mark certified manufacturer.
- For foundation and post details, refer to the signage schedule

P2	OH	ML	DL	12/2/21	Amendment to CAZ symbol
P1	OH	ML	DL	27/1/21	First Issue
Rev	By	Chkd	Apprvd	Date	Description

JACOBS
 Jacobs
 1 The Square, Temple Quay, Bristol, BS1 6DG
 Tel: +44 (0)1179102580 Fax: +44 (0)1179102581
 www.jacobs.com

Client
Bath & North East Somerset Council

Project
 BATH CLEAN AIR ZONE

Drawing
 CAZ SIGNAGE
 NON-PRESCRIBED SIGN
 APPLICATION FOR SRN
 SIGN FACE DETAILS
 SIGN 3

Drawn by: OH Date: 27/01/2021
 Checked by: ML Date: 27/01/2021
 Approved by: DL Date: 27/01/2021


Drawing No. 674726.BR.42.01-CH-DR-1516 Revision P2


Drawing Scale: 1:20



Project	Bath Clean Air Zone Advanced Signage				
Reference	Sign 3	Width (mm)	2460	Background	Green
x Height	100.0	Height (mm)	1100	Border	White
Material*	Class RA2	Area (m ²)	2.53	Legend	White

* to BS EN12899 (2007)


 Department for Transport
 Date: 15 March 2021
 Number: GT50/198/0081-6

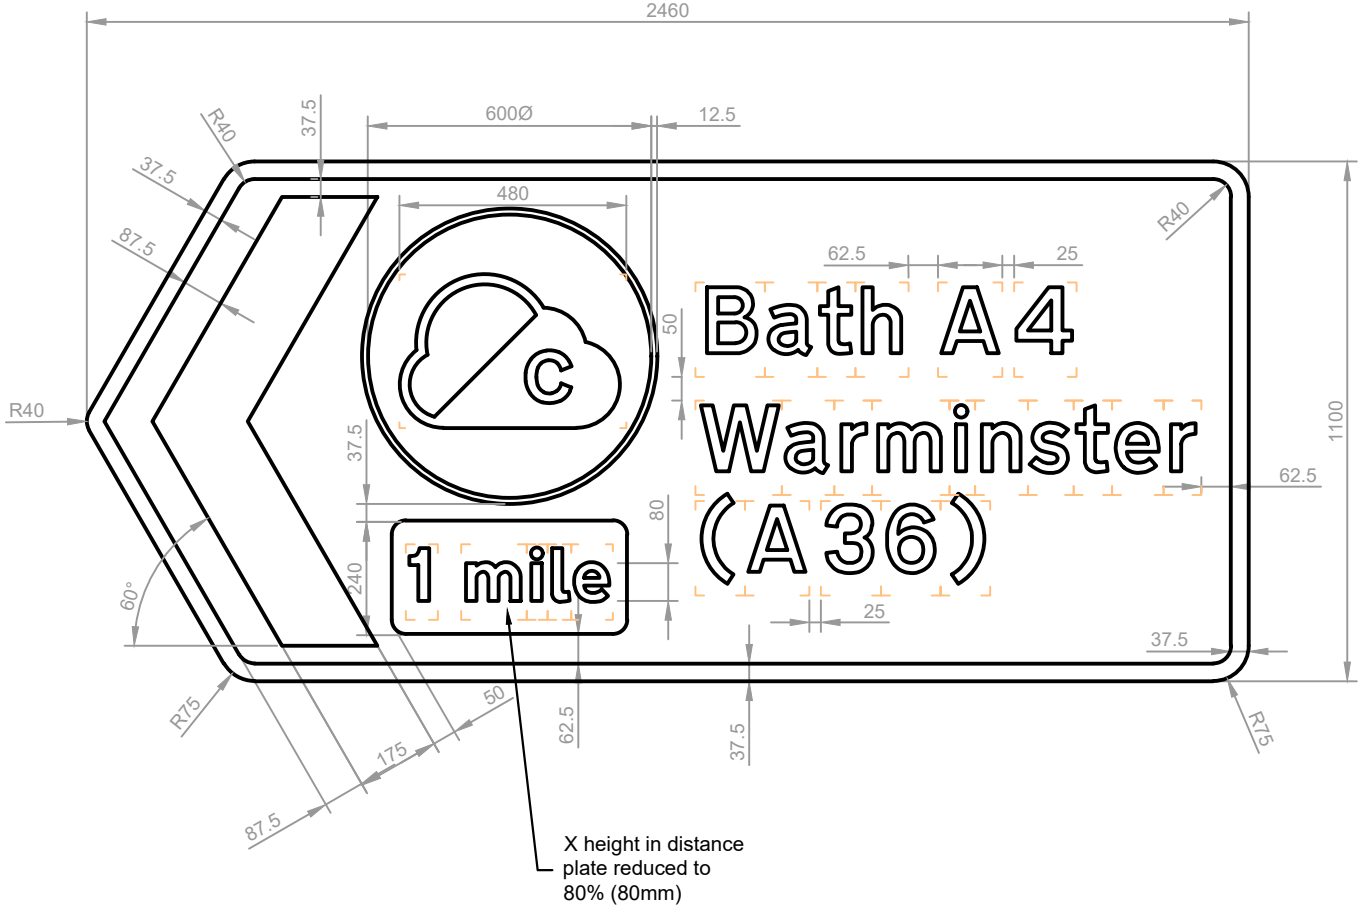

Drawing file path & name: \\brsp01\Proj\Consulting\Projects\674726 B&NES Framework 2016 to 2020\042 Air Quality Strategy\90 Drawings\FBC90_Drawings\92_Tender\674726.BR.42.01-CH-DR-1511-1514 Non prescribed signs - individual location plans.dwg
 Reference file path: \\brsp01\Proj\Consulting\Projects\674726 B&NES Framework 2016 to 2020\042 Air Quality Strategy\90 Drawings\FBC90_Drawings\92_Tender
 User and Plot Date: HARRISO : 12 Feb 2021 - 12:06 pm



Department
for Transport

Date: 15 March 2021

Number: GT50/198/0081-7



ORDNANCE SURVEY

This map is reproduced from Ordnance Survey material by Jacobs Consultancy Ltd., on behalf of Bath & North East Somerset Council with the permission of the Controller of Her Majesty's Stationery Office, Crown copyright. Unauthorised reproduction infringes Crown copyright and may lead to prosecution or civil proceedings.
Licence Number: 100023334

NOTES

- All dimensions are in metres unless noted otherwise.
- Levels are in metres above Ordnance Datum (A.O.D.).
- This drawing should not be scaled and only written dimensions should be used. Any discrepancies should be brought to the attention of this department immediately.
- Proposed signs are based on guidance from DfT/Defra Joint Air Quality Unit, the Traffic Signs Regulations and General Directions 2016 and the Traffic Signs Manuals.
- Signs to be manufactured by a CE mark certified manufacturer.
- For foundation and post details, refer to the signage schedule

Key

- Proposed Approach Signage on SRN
- Existing sign to be retained (unaffected by works)
- Existing coloured surfacing to be retained (unaffected by works)

P2	OH	ML	DL	2/2/21	Location of sign 4 updated
P1	OH	ML	DL	27/1/21	First Issue
Rev	By	Chkd	Apprvd	Date	Description

JACOBS

Jacobs
1 The Square, Temple Quay, Bristol, BS1 6DG
Tel: +44 (0)1179102580 Fax: +44 (0)1179102581
www.jacobs.com

Client

**Bath & North East
Somerset Council**

Project

BATH CLEAN AIR ZONE

Drawing

CAZ SIGNAGE
NON-PRESCRIBED SIGN
APPLICATION FOR SRN
SIGN LOCATION PLAN
SIGN 4

Drawn by: OH Date: 27/01/2021

Checked by: ML Date: 27/01/2021

Approved by: DL Date: 27/01/2021

Drawing No. 674726.BR.42.01-CH-DR-1517 Revision P2

Drawing Scale: 1:1000

Existing traffic counter cabinet,
inspection chamber and loops
to be retained as existing
(unaffected by works)

Sign 4

Proposed sign in grass verge, 145m west of Hantone Hill Junction, in location of existing "public footpath" sign (existing post and foundation to be removed). Proposed sign to be mounted on two new posts, with the post nearest to the kerb installed in the current location of the existing footway sign

Existing post is set 2m back from kerb, resulting in a 1650mm clearance between the new sign edge and kerbline

Footpath sign to be re-erected on new post

40mph speed limit (limit reduces to 30mph 105m past signplate)

2.3m mounting height


75m sign visibility splay shown green
(to suit 85th percentile 41-50mph)

A36 WARMINSTER RD
145m to junction centreline

HANTONE HILL

Setting out information

Coordinates		Grid reference	Latitude	Longitude
X	Y			
377859	165866	ST7785965866	51.391397	-2.319599

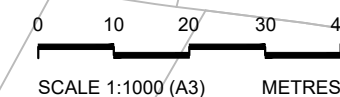

\brspp01\Proj\Consulting\Projects\674726 B&NES Framework 2016 to 2020\042 Air Quality Strategy\90 Drawings\FBC90_Drawings\92_Tender\674726.BR.42.01-CH-DR-1511-1514 Non prescribed signs - individual location plans.dwg
 \brspp01\Proj\Consulting\Projects\674726 B&NES Framework 2016 to 2020\042 Air Quality Strategy\90 Drawings\FBC90_Drawings\92_Tender
 User and Plot Date : HARRISO : 2 Feb 2021 - 11:10 am



Project	Bath Clean Air Zone Advanced Signage				
Reference	Sign 4	Width (mm)	1550	Background	Blue
x Height	100.0	Height (mm)	1825	Border	White
Material*	Class RA2	Area (m ²)	2.83	Legend	White


* to BS EN12899 (2007)



Department
for Transport

Date: 15 March 2021

Number: GT50/198/0081-8

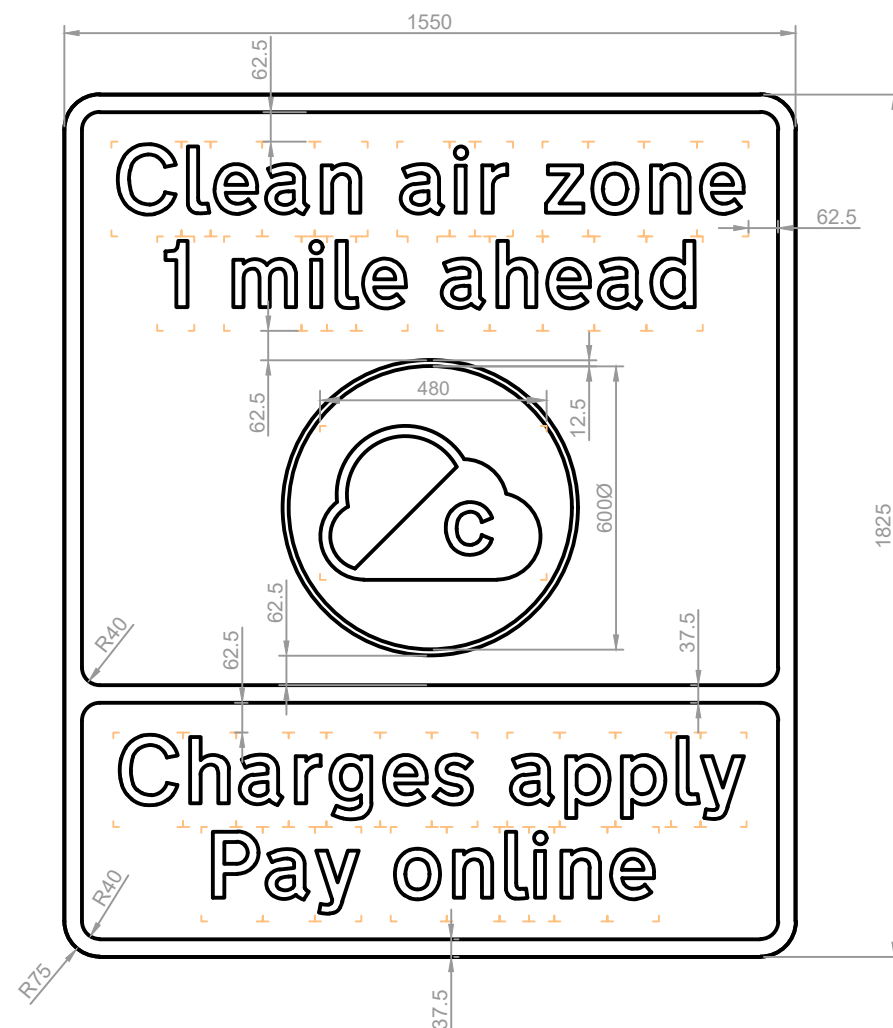

ORDNANCE SURVEY
This map is reproduced from Ordnance Survey material by Jacobs Consultancy Ltd., on behalf of Bath & North East Somerset Council with the permission of the Controller of Her Majesty's Stationery Office, Crown copyright. Unauthorised reproduction infringes Crown copyright and may lead to prosecution or civil proceedings.
Licence Number: 100023334

- NOTES**
- All dimensions are in metres unless noted otherwise.
 - Levels are in metres above Ordnance Datum (A.O.D.).
 - This drawing should not be scaled and only written dimensions should be used. Any discrepancies should be brought to the attention of this department immediately.
 - Proposed signs are based on guidance from DfT/Defra Joint Air Quality Unit, the Traffic Signs Regulations and General Directions 2016 and the Traffic Signs Manuals.
 - Signs to be manufactured by a CE mark certified manufacturer.
 - For foundation and post details, refer to the signage schedule

P2	OH	ML	DL	12/2/21	Amendment to CAZ symbol
P1	OH	ML	DL	27/1/21	First Issue
Rev	By	Chkd	Apprvd	Date	Description



JACOBS

Jacobs
1 The Square, Temple Quay, Bristol, BS1 6DG
Tel: +44 (0)1179102580 Fax: +44 (0)1179102581
www.jacobs.com

Client



Project

BATH CLEAN AIR ZONE

Drawing

CAZ SIGNAGE
NON-PRESCRIBED SIGN
APPLICATION FOR SRN
SIGN FACE DETAILS
SIGN 4

Drawn by: OH	Date: 27/01/2021
Checked by: ML	Date: 27/01/2021
Approved by: DL	Date: 27/01/2021

Drawing No. 674726.BR.42.01-CH-DR-1518	Revision P2
---	----------------


Drawing Scale: 1:20

Drawing file path & name: \\brsp01\Proj\Consulting\Projects\674726 B&NES Framework 2016 to 2020\042 Air Quality Strategy\90 Drawings\FBC90_Drawings\92_Tender\674726.BR.42.01-CH-DR-1511-1514 Non prescribed signs - individual location plans.dwg
 Reference file path: \\brsp01\Proj\Consulting\Projects\674726 B&NES Framework 2016 to 2020\042 Air Quality Strategy\90 Drawings\FBC90_Drawings\92_Tender
 User and Plot Date: HARRISO : 12 Feb 2021 - 12:09 pm

Before using this drawing, confirm that it has not been superseded.


NOTES:

1. The tile outline does not form part of the sign.
2. Dimensions are given in millimeters.
3. The symbol is not reversible.
4. COLOURS:
 Background ----- GREEN
 CAZ Symbol ----- WHITE
 Legend ----- GREEN

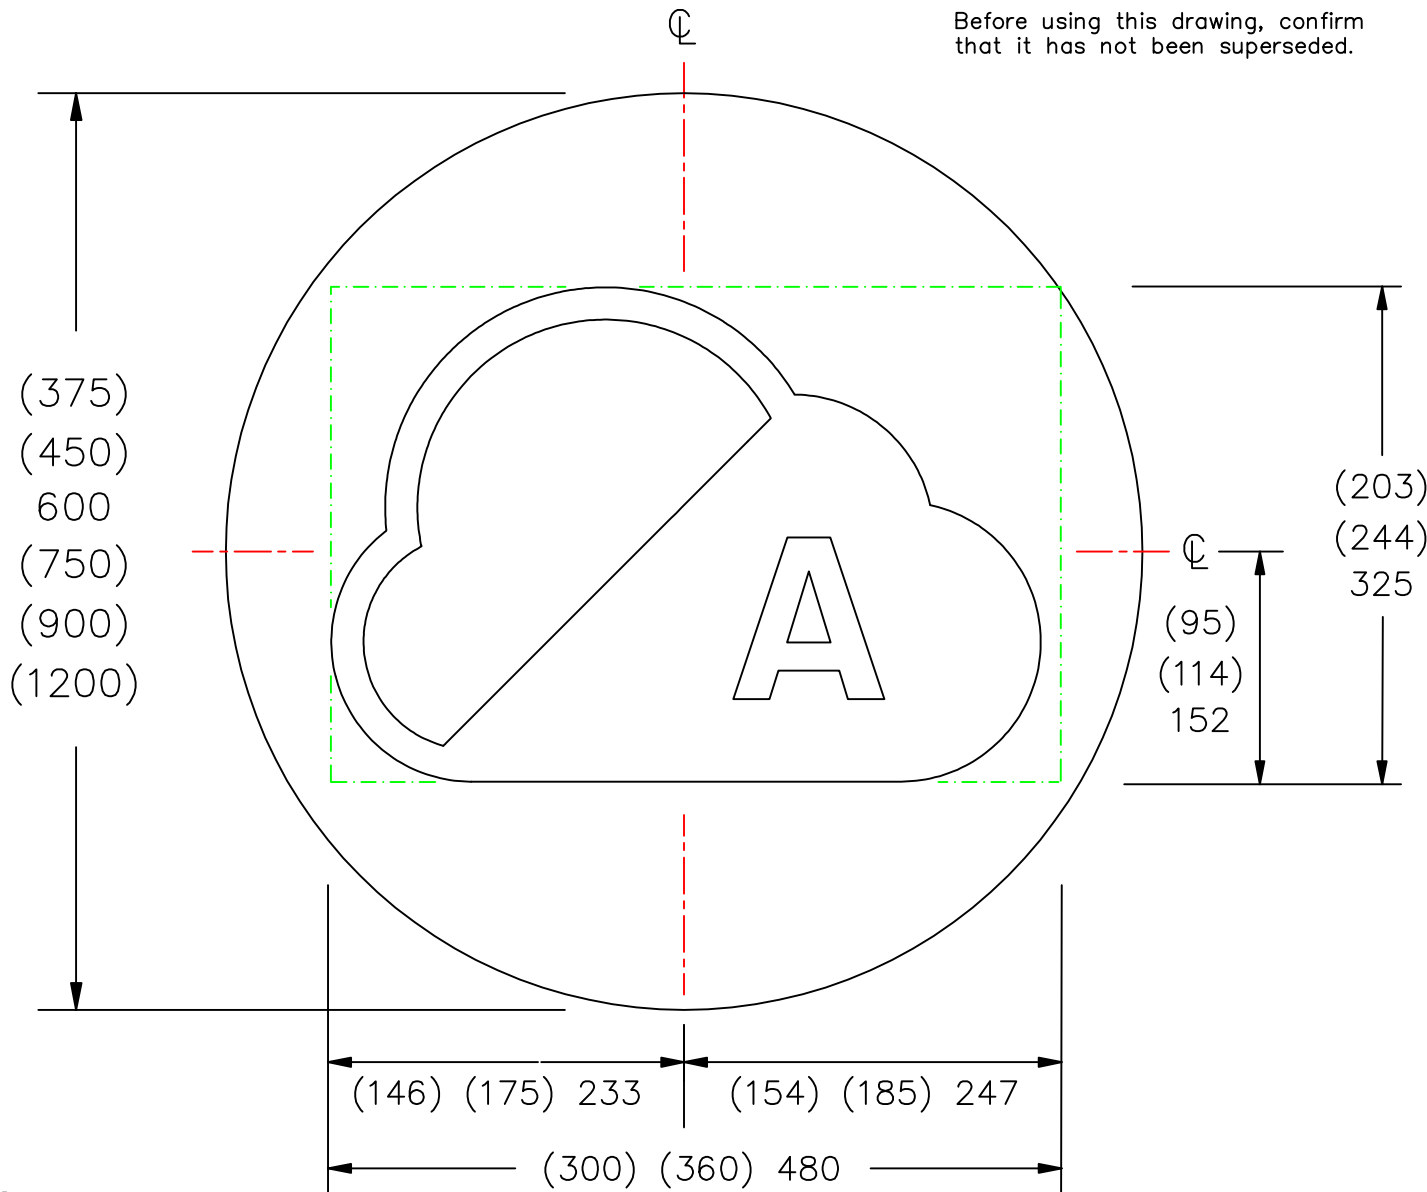


S68

© CROWN COPYRIGHT

 Department for Transport	Title: Symbol CLEAN AIR ZONE	Issue: A: 31.8.18 B: 22.11.19 C:	Date: A.K. Approved by: J.B.	Related drawings :	Drawing No. S 68 sheet 1 of 5
---	--	--	---------------------------------	--------------------	-------------------------------

Before using this drawing, confirm that it has not been superseded.

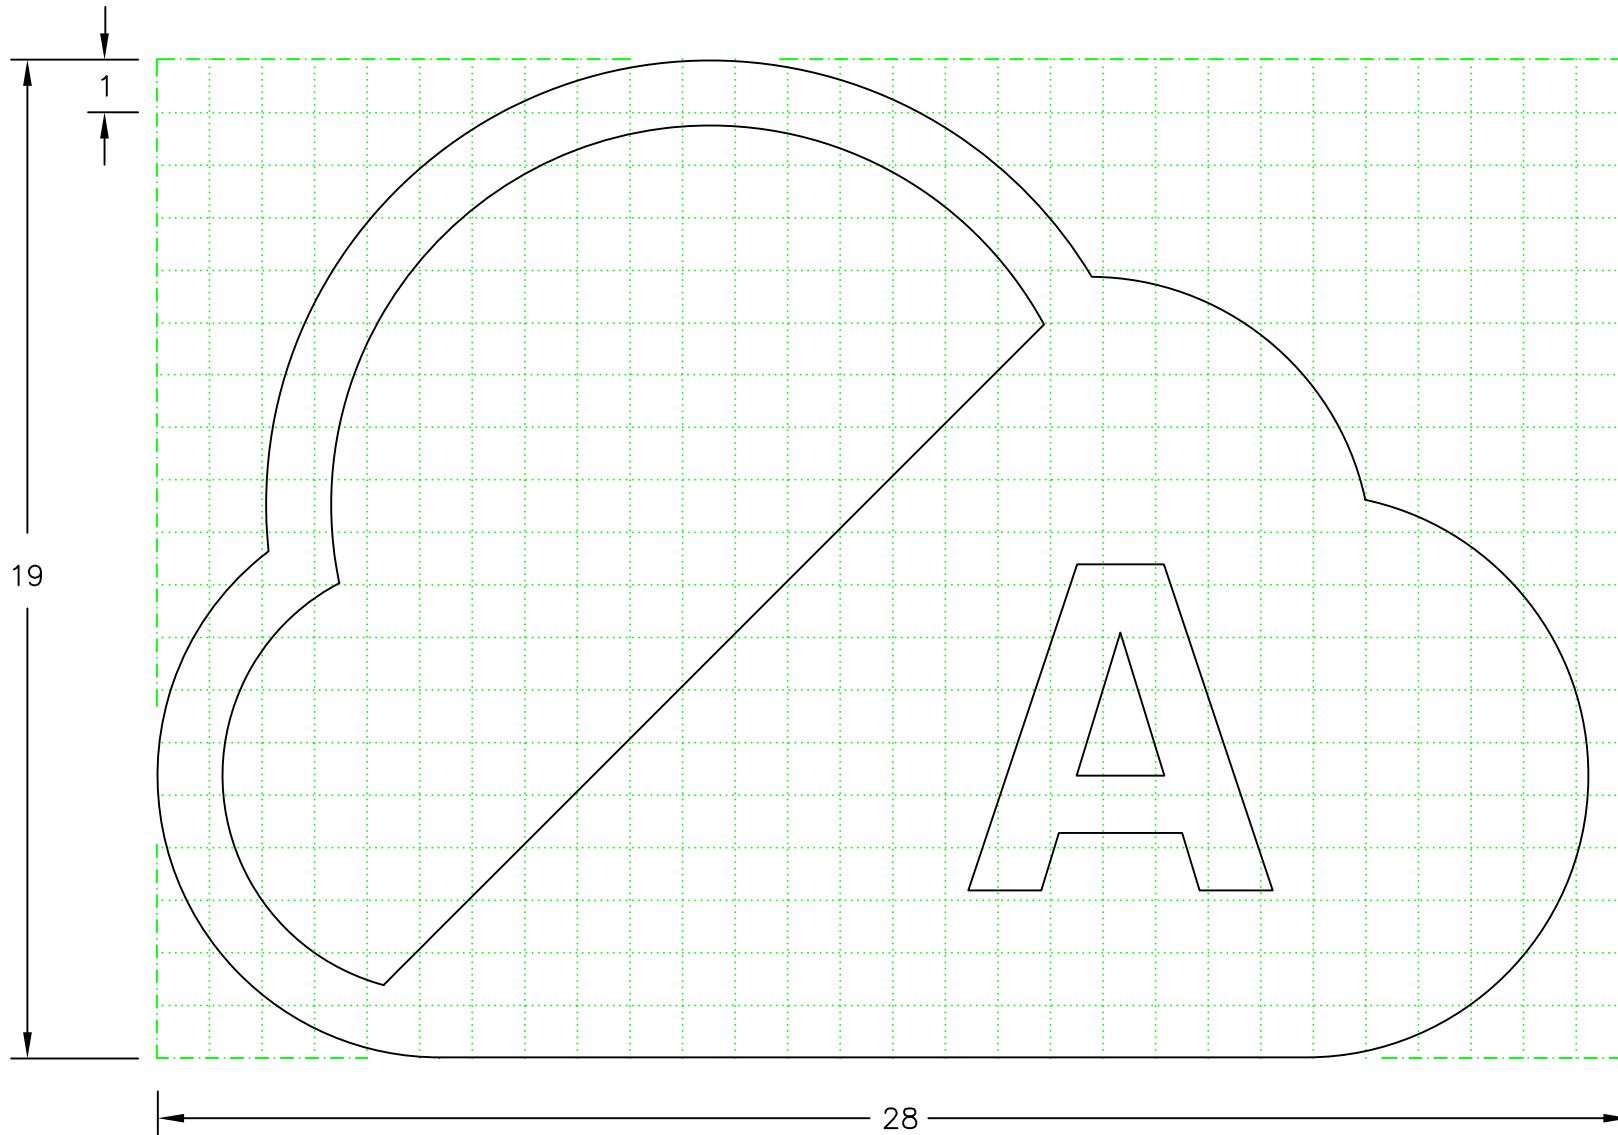

NOTES:

1. The grid does not form part of any sign to which the symbol is applied.
2. Dimensions are given in grid divisions.
3. The symbol is not reversible.
4. The legend is from the Transport Heavy alphabet.

S68

© CROWN COPYRIGHT



Title : Symbol
CLEAN AIR ZONE


Issue: Date :
 A : 31.8.18
 B :
 C :

Drawn by :
 A.K.
 Approved by:
 J.B.

Related drawings :

Drawing No.
S 68 sheet
 2 of 5

Before using this drawing, confirm that it has not been superseded.

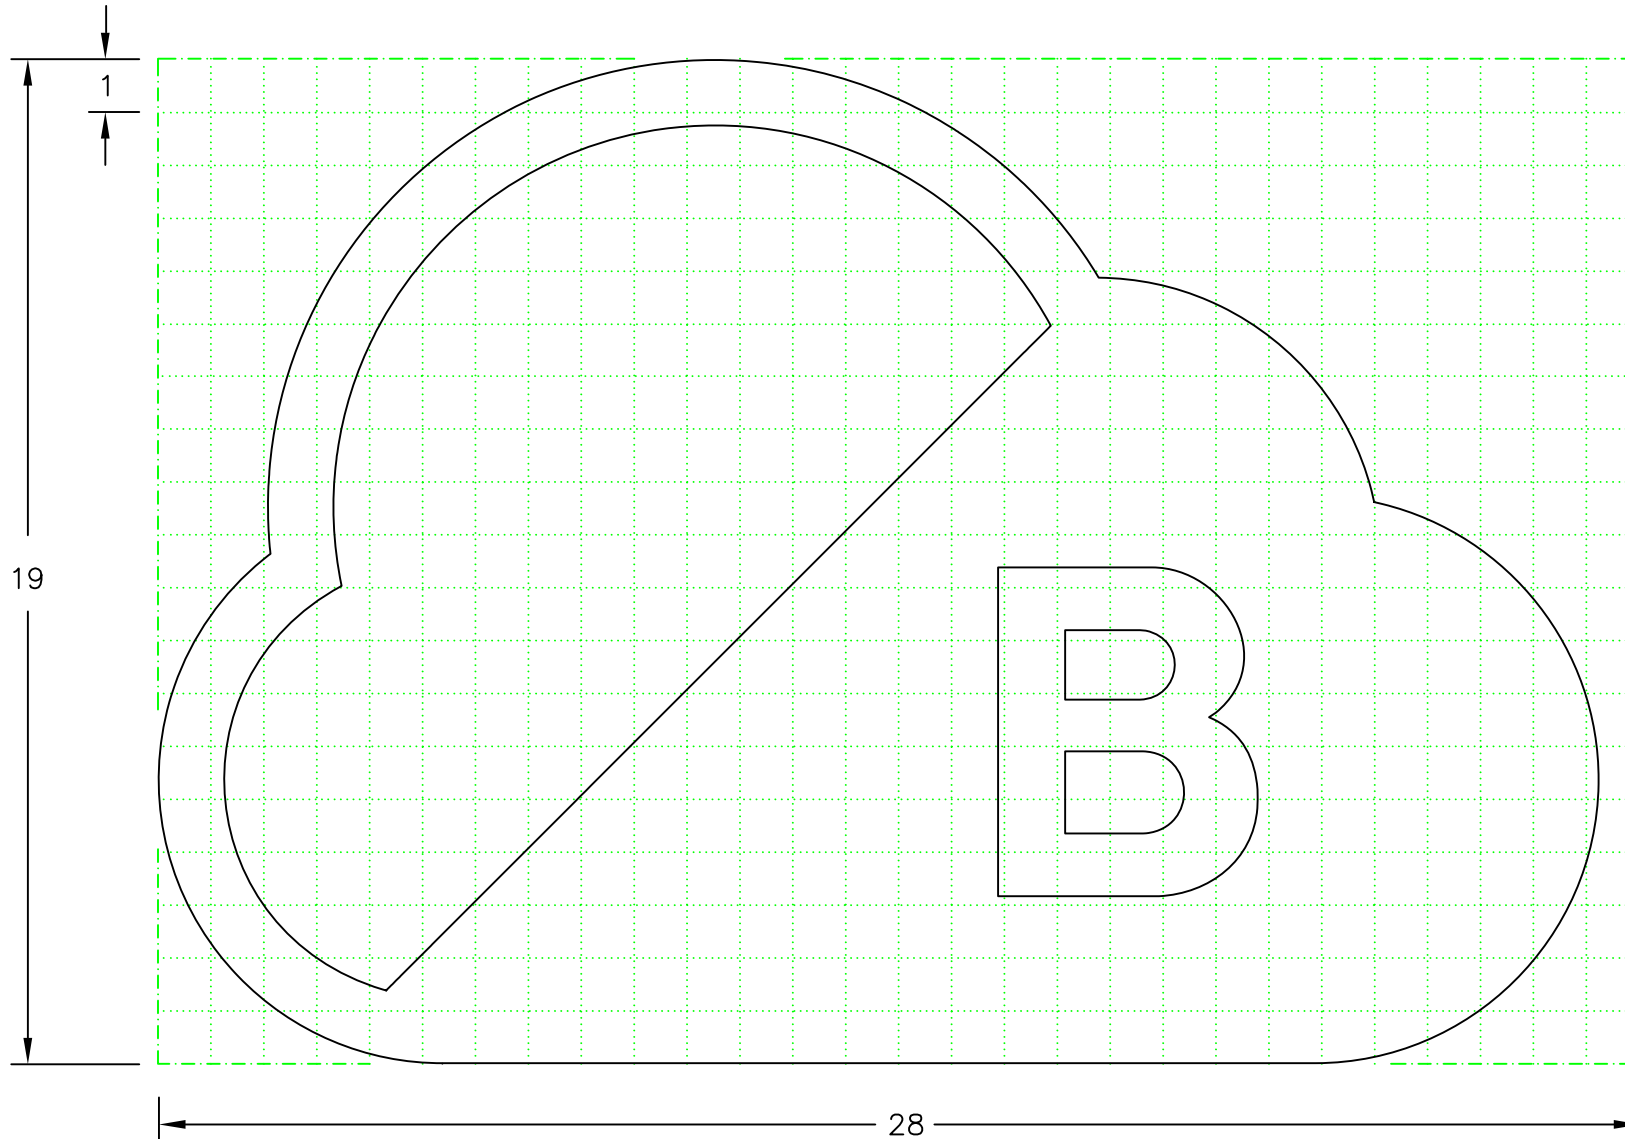


NOTES:


1. The grid does not form part of any sign to which the symbol is applied.
2. Dimensions are given in grid divisions.
3. The symbol is not reversible.
4. The legend is from the Transport Heavy alphabet.

S68

© CROWN COPYRIGHT

 Department for Transport	Title : Symbol CLEAN AIR ZONE	Issue : A : B : C :	Date : 31.8.18	Drawn by : A.K. Approved by : J.B.	Related drawings : Drawing No. S 68 sheet 3 of 5
---	--	------------------------------	-------------------	---	--

Before using this drawing, confirm that it has not been superseded.

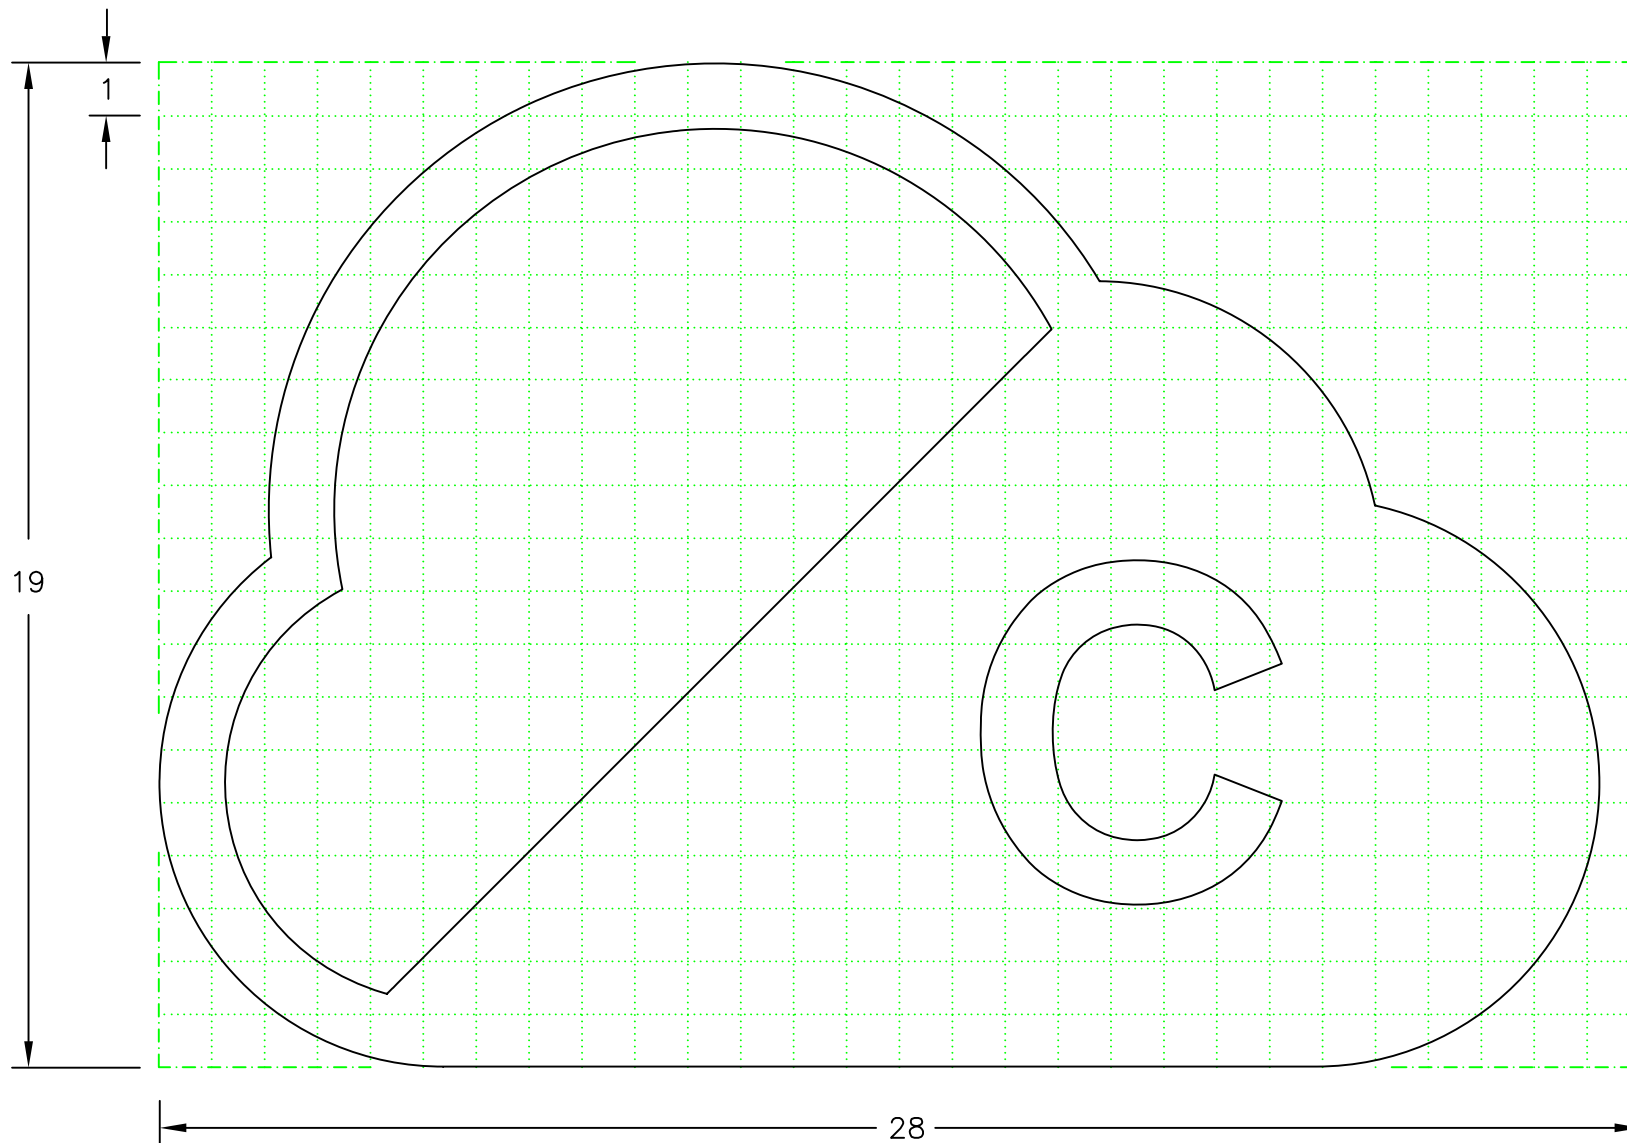

NOTES:

1. The grid does not form part of any sign to which the symbol is applied.
2. Dimensions are given in grid divisions.
3. The symbol is not reversible.
4. The legend is from the Transport Heavy alphabet.

S68

© CROWN COPYRIGHT



Title:

CLEAN AIR ZONE

Symbol

Issue: Date:

A: 31.8.18

B:

C:

Drawn by:

A.K.

Approved by:

J.B.

Related drawings:


Drawing No.

S 68 sheet 4 of 5

Before using this drawing, confirm that it has not been superseded.

NOTES:

1. The grid does not form part of any sign to which the symbol is applied.
2. Dimensions are given in grid divisions.
3. The symbol is not reversible.
4. The legend is from the Transport Heavy alphabet.

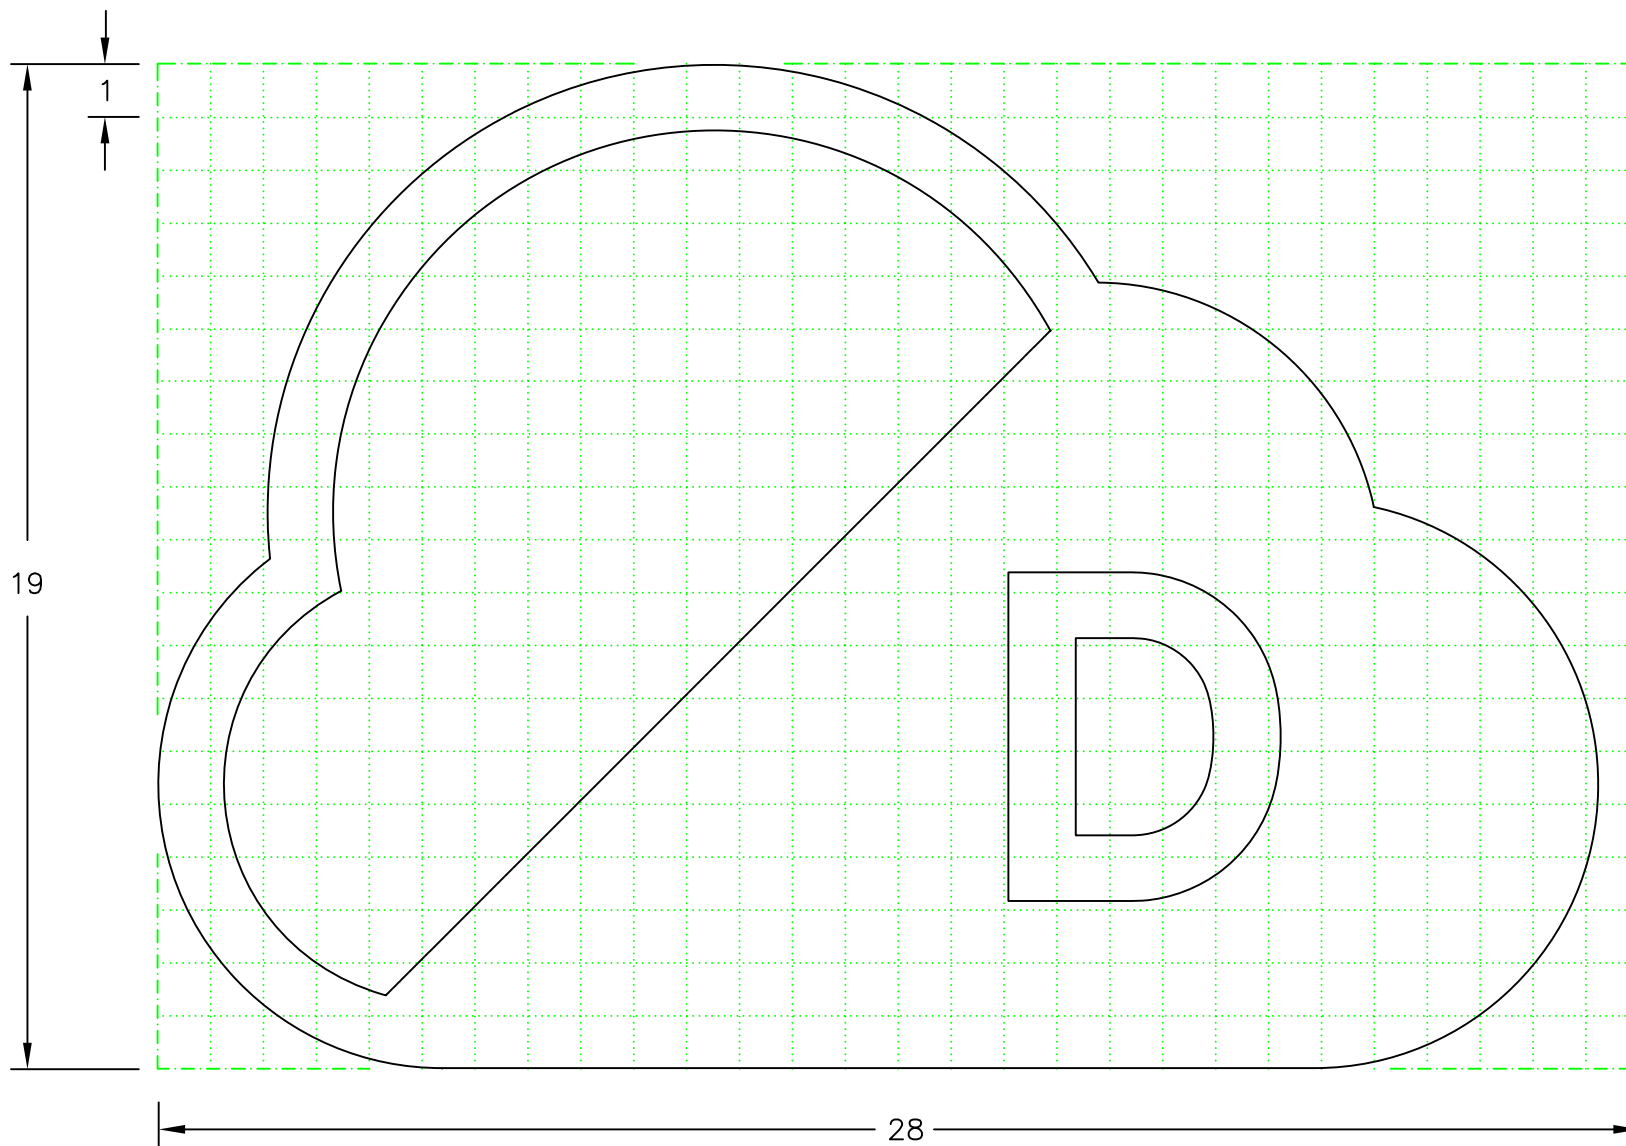

S68

© CROWN COPYRIGHT



Title :

Symbol

CLEAN AIR ZONE

Issue: Date :

A: 31.8.18

B:

C:

Drawn by :

A.K.

Approved by :

J.B.

Related drawings :

Drawing No.

S 68 sheet 5 of 5



