



Department
for Transport

Road Traffic Regulation Act 1984 Sections 64 and 65

Authorisation of traffic signs and special directions

Accessible transcript

Secretary of State for Transport's traffic authorisation of traffic signs for the purpose of informing public rights of way users of the crossing prerequisites in the vicinity of the Broken Cross Level Crossing near Westbury-on-Severn, Gloucester, for which the traffic authority Gloucestershire County Council permits the placing of signs by Network Rail.

The following pages contain a copy of the text from the Secretary of State for Transport's traffic authorisation regarding the above traffic signs.

A scanned copy of the signed authorisation and supporting documents from the application are appended to this letter. The supporting material is submitted to the Department for Transport by a third party. You should refer to the party involved for accessible copies of the supporting material.



**ROAD TRAFFIC REGULATION ACT – SECTIONS 64 AND 65
AUTHORISATION OF TRAFFIC SIGNS AND SPECIAL DIRECTIONS**

The Secretary of State for Transport, in exercise of his powers under Sections 64 and 65 of the Road Traffic Regulation Act 1984, and of all other powers enabling him in that behalf for the purpose of informing public rights of way users of the crossing prerequisites in the vicinity of the Broken Cross Level Crossing near Westbury-on-Severn, Gloucester, for which the traffic authority Gloucestershire County Council permits the placing of signs by Network Rail, hereby:-

1. authorises the erection at or within 5 metres of the sites marked schematically on the attached plan numbered GT50/048/0019-1 of a traffic sign (hereinafter referred to as “the authorised sign A”) conforming as to size, colour and character with that shown in the attached drawing numbered GT50/048/0019-2; and
2. authorises the erection at or within 5 metres of the sites marked schematically on the attached plan numbered GT50/048/0019-1 of a traffic sign (hereinafter referred to as “the authorised sign B”) conforming as to size, colour and character with that shown in the attached drawing numbered GT50/048/0019-3; and
3. authorises the erection at or within 5 metres of the sites marked schematically on the attached plan numbered GT50/048/0019-1 of a traffic sign (hereinafter referred to as “the authorised sign C”) conforming as to size, colour and character with that shown in the attached drawing numbered GT50/048/0019-4; and
4. authorises the erection at or within 5 metres of the sites marked schematically on the attached plan numbered GT50/048/0019-1 of a traffic sign (hereinafter referred to as “the authorised sign D”) conforming as to size, colour and character with that shown in the attached drawing numbered GT50/048/0019-5; and
5. authorises the erection at or within 5 metres of the sites marked schematically on the attached plan numbered GT50/048/0019-8 of a traffic sign (hereinafter referred to as “the authorised sign E”) conforming as to size, colour and character with that shown in the attached drawing numbered GT50/048/0019-6; and



6. authorises the erection at or within 5 metres of the sites marked schematically on the attached plan numbered GT50/048/0019-1 of a traffic sign (hereinafter referred to as “the authorised sign F”) conforming as to size, colour and character with that shown in the attached drawing numbered GT50/048/0019-7; and
7. directs, without prejudice to any statutory provision to the like effect, that it is a condition of this authorisation that the erection of the authorised signs A to F at or near the said sites shall continue to have effect only until such day as may be appointed by one month’s notice given by the Secretary of State in writing to the traffic authority for the removal or alteration of the authorised signs A to F and on that day the said authorisation shall, without prejudice to the giving of any further authorisation or direction, cease to have effect.

The provisions of Regulations 7 and 11 of the Traffic Signs Regulations 2016 (Part 1 of S.I. 2016/362, “the 2016 Regulations”) shall apply to the authorised sign A in the same manner as they apply to the sign to diagram 770 shown in Schedule 2, Part 2, Item 51 of those Regulations.

The provisions of Regulation 11 of the 2016 Regulations shall apply to the authorised signs B to F in the same manner as they apply to the signs shown in those Regulations.

Dated *06 April 2022*

Signed by authority of the Secretary of State

.....

A Delegated Official of the Department for Transport



Department
for Transport

**SCANNED
AUTHORISATION
AND SUPPORTING
DOCUMENTS
FOLLOW**



**ROAD TRAFFIC REGULATION ACT – SECTIONS 64 AND 65
AUTHORISATION OF TRAFFIC SIGNS AND SPECIAL DIRECTIONS**

The Secretary of State for Transport, in exercise of his powers under Sections 64 and 65 of the Road Traffic Regulation Act 1984, and of all other powers enabling him in that behalf for the purpose of informing public rights of way users of the crossing prerequisites in the vicinity of the Broken Cross Level Crossing near Westbury-on-Severn, Gloucester, for which the traffic authority Gloucestershire County Council permits the placing of signs by Network Rail, hereby:-

1. authorises the erection at or within 5 metres of the sites marked schematically on the attached plan numbered GT50/048/0019-1 of a traffic sign (hereinafter referred to as “the authorised sign A”) conforming as to size, colour and character with that shown in the attached drawing numbered GT50/048/0019-2; and
2. authorises the erection at or within 5 metres of the sites marked schematically on the attached plan numbered GT50/048/0019-1 of a traffic sign (hereinafter referred to as “the authorised sign B”) conforming as to size, colour and character with that shown in the attached drawing numbered GT50/048/0019-3; and
3. authorises the erection at or within 5 metres of the sites marked schematically on the attached plan numbered GT50/048/0019-1 of a traffic sign (hereinafter referred to as “the authorised sign C”) conforming as to size, colour and character with that shown in the attached drawing numbered GT50/048/0019-4; and
4. authorises the erection at or within 5 metres of the sites marked schematically on the attached plan numbered GT50/048/0019-1 of a traffic sign (hereinafter referred to as “the authorised sign D”) conforming as to size, colour and character with that shown in the attached drawing numbered GT50/048/0019-5; and
5. authorises the erection at or within 5 metres of the sites marked schematically on the attached plan numbered GT50/048/0019-8 of a traffic sign (hereinafter referred to as “the authorised sign E”) conforming as to size, colour and character with that shown in the attached drawing numbered GT50/048/0019-6; and





6. authorises the erection at or within 5 metres of the sites marked schematically on the attached plan numbered GT50/048/0019-1 of a traffic sign (hereinafter referred to as “the authorised sign F”) conforming as to size, colour and character with that shown in the attached drawing numbered GT50/048/0019-7; and
7. directs, without prejudice to any statutory provision to the like effect, that it is a condition of this authorisation that the erection of the authorised signs A to F at or near the said sites shall continue to have effect only until such day as may be appointed by one month’s notice given by the Secretary of State in writing to the traffic authority for the removal or alteration of the authorised signs A to F and on that day the said authorisation shall, without prejudice to the giving of any further authorisation or direction, cease to have effect.

The provisions of Regulations 7 and 11 of the Traffic Signs Regulations 2016 (Part 1 of S.I. 2016/362, “the 2016 Regulations”) shall apply to the authorised sign A in the same manner as they apply to the sign to diagram 770 shown in Schedule 2, Part 2, Item 51 of those Regulations.

The provisions of Regulation 11 of the 2016 Regulations shall apply to the authorised signs B to F in the same manner as they apply to the signs shown in those Regulations.



Dated *06 April 2022*

Signed by authority of the Secretary of State

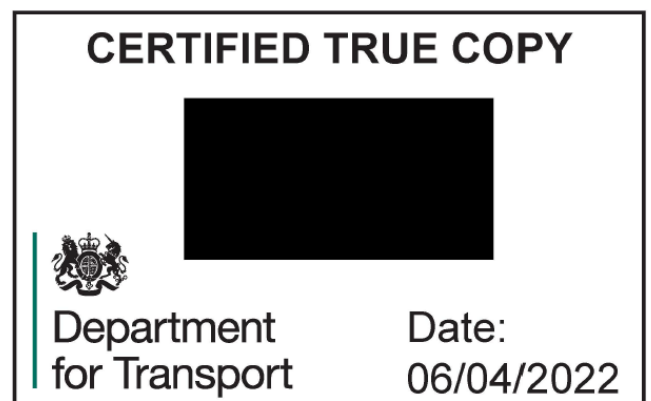 

.....
A Delegated Official of the Department for Transport

Name: Broken Cross
Crossing Type: Public Highway User Worked Crossing with Miniature Stop Lights
Location: Westbury on Severn CP
Post Code: GL2 8JU

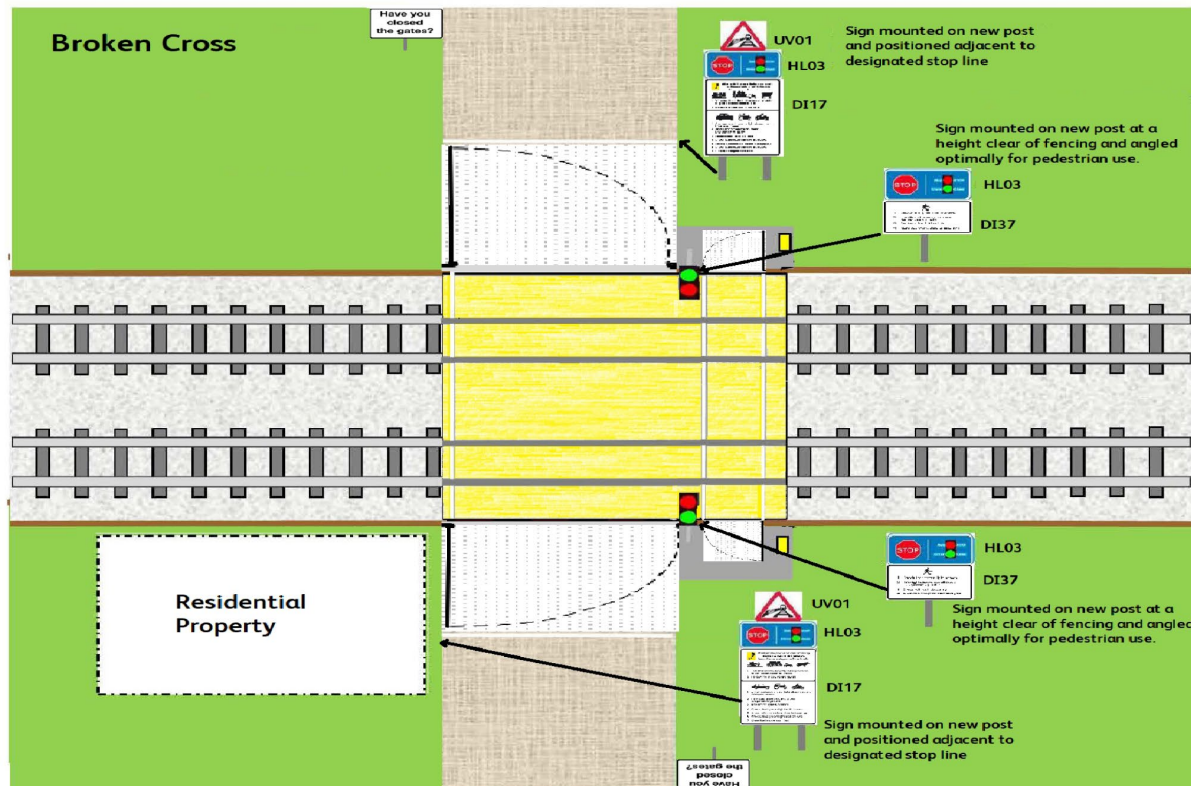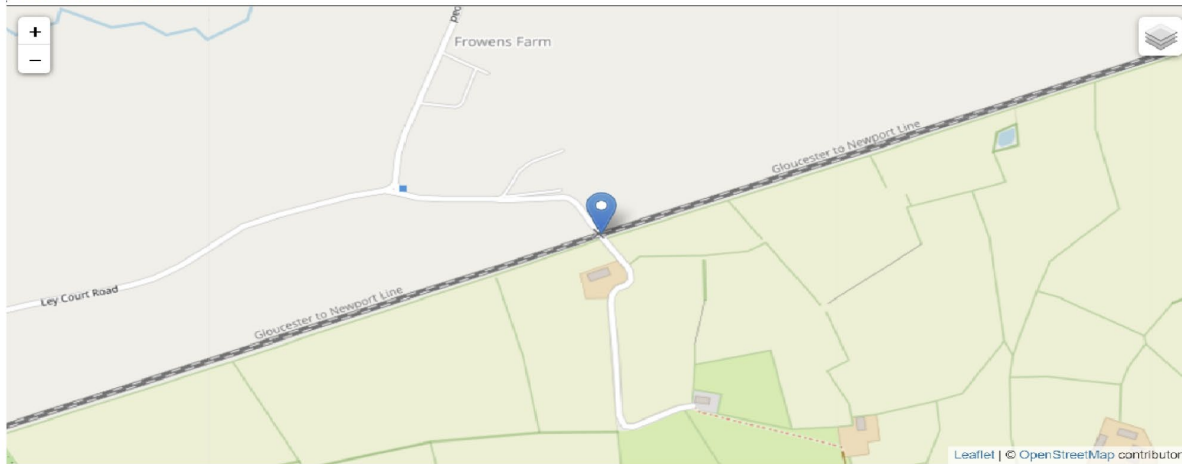

Department
for Transport

Date: 05 April 2022


Number: GT50/048/0019-1

Name: Broken Cross

Crossing Type: Public Highway User Worked Crossing with Miniature Stop Lights

Location: Westbury on Severn CP

Post Code: GL2 8JU

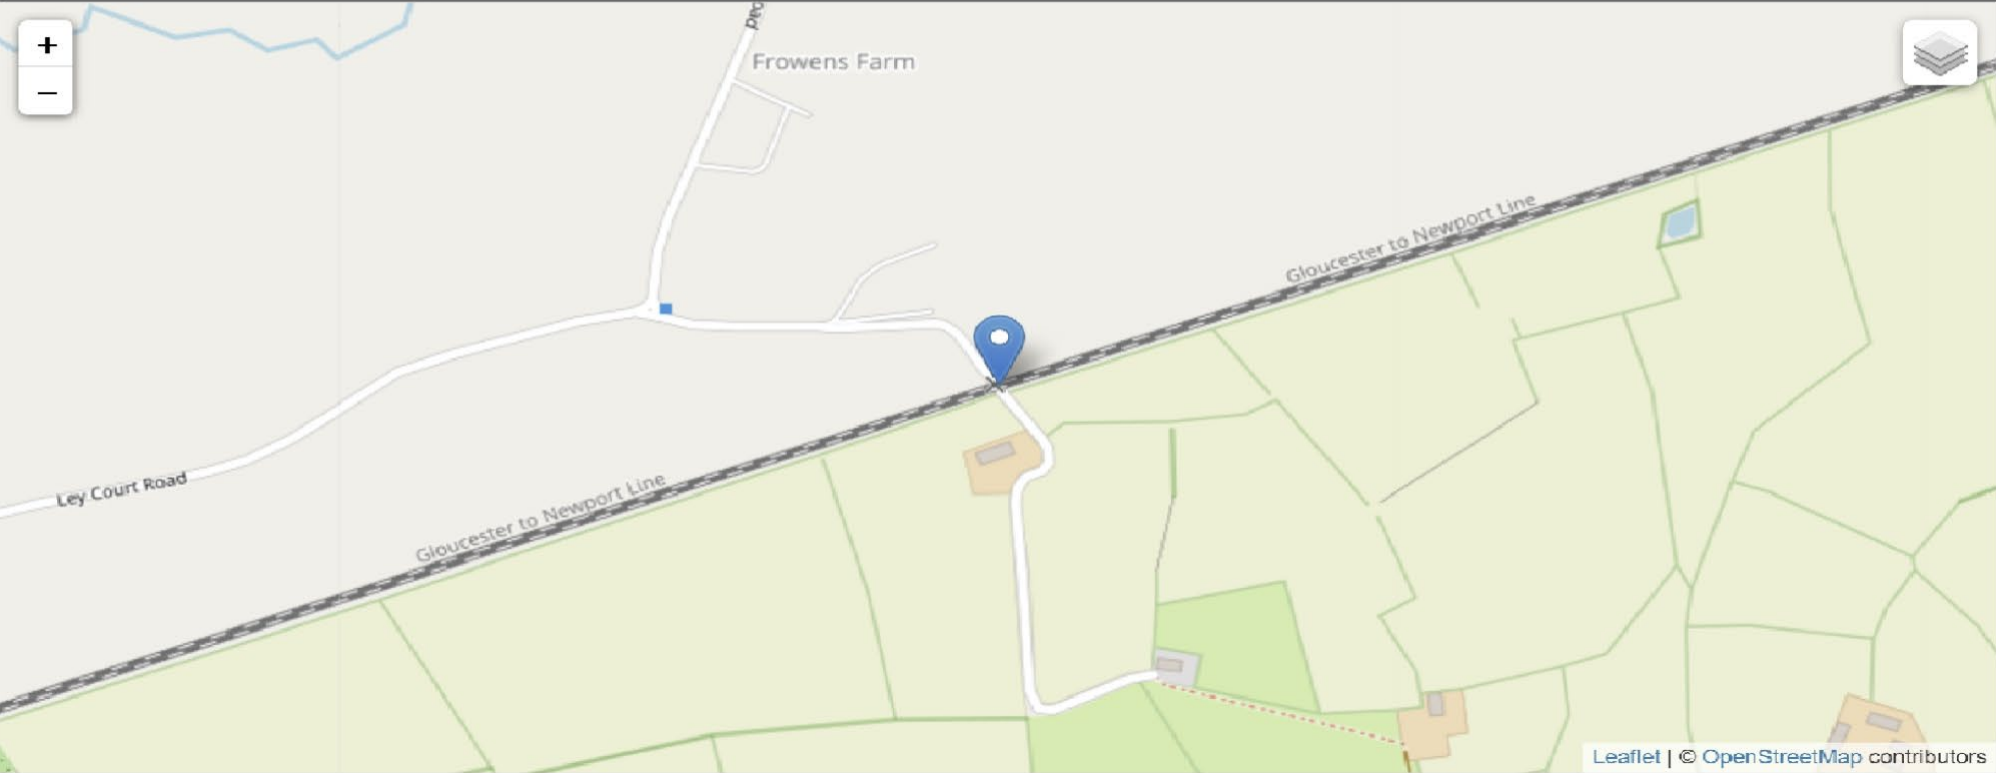

Broken Cross


Have you closed the gates?

UV01
HL03
DI17

Sign mounted on new post and positioned adjacent to designated stop line

Sign mounted on new post at a height clear of fencing and angled optimally for pedestrian use.

HL03
DI37

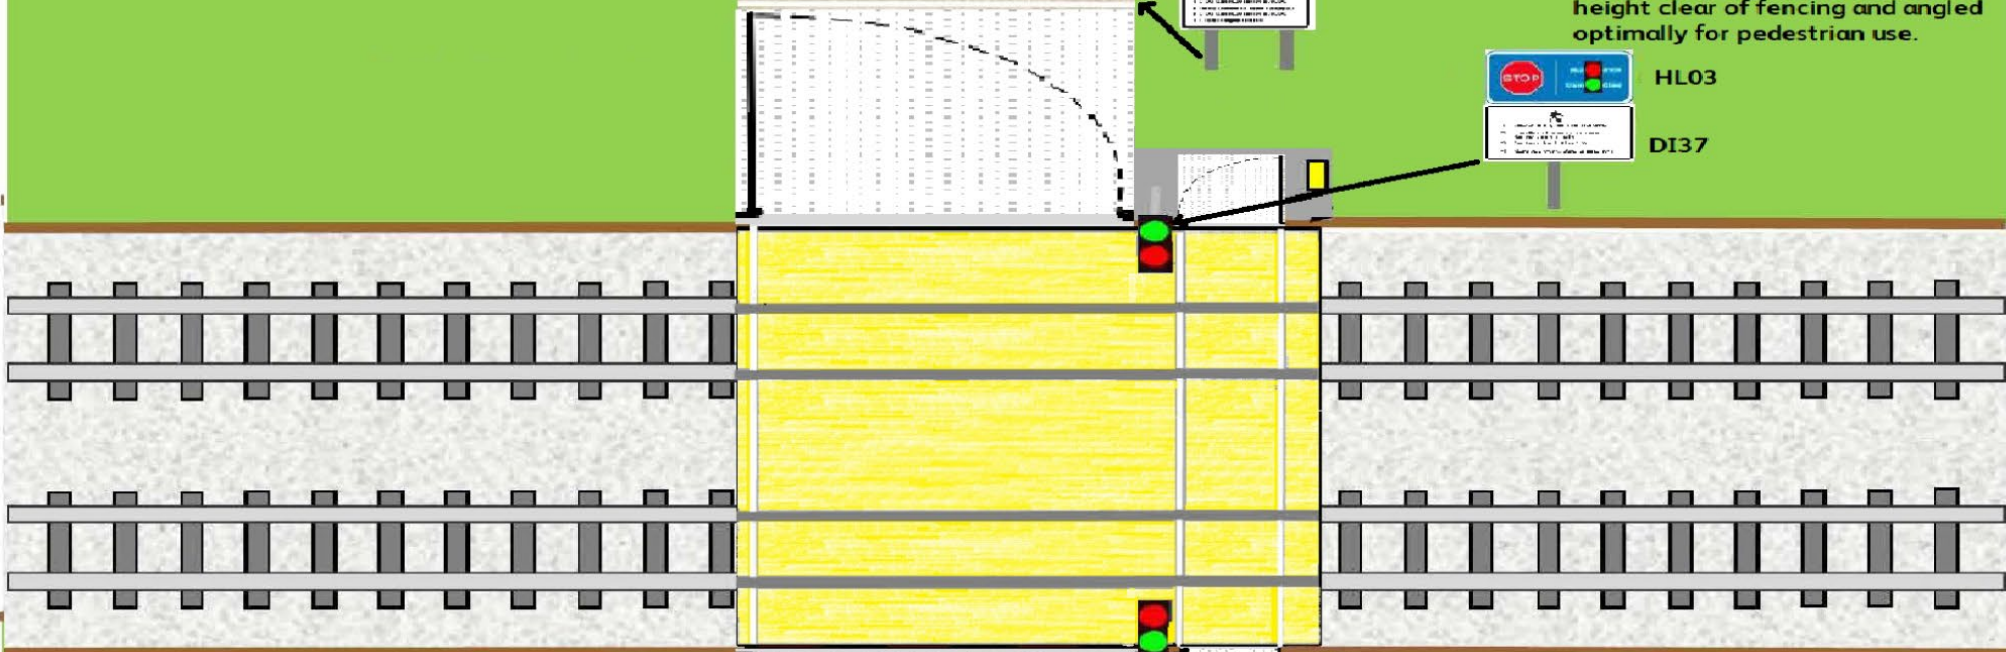

Residential Property


Have you closed the gates?

UV01
HL03
DI17

Sign mounted on new post and positioned adjacent to designated stop line

HL03
DI37


Sign mounted on new post at a height clear of fencing and angled optimally for pedestrian use.

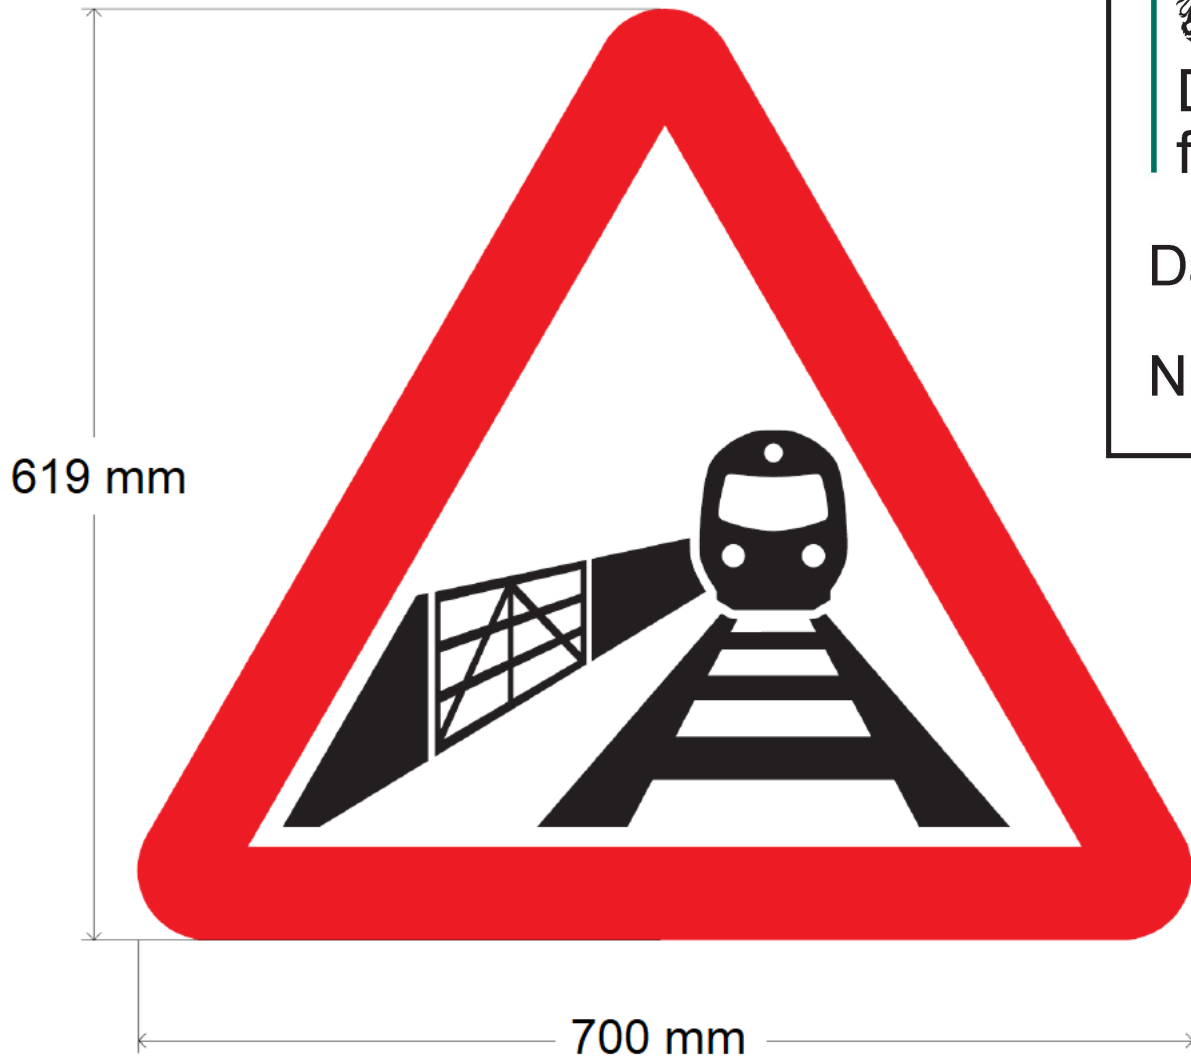

Department
for Transport

Date: 05 April 2022


Number: GT50/048/0019-2

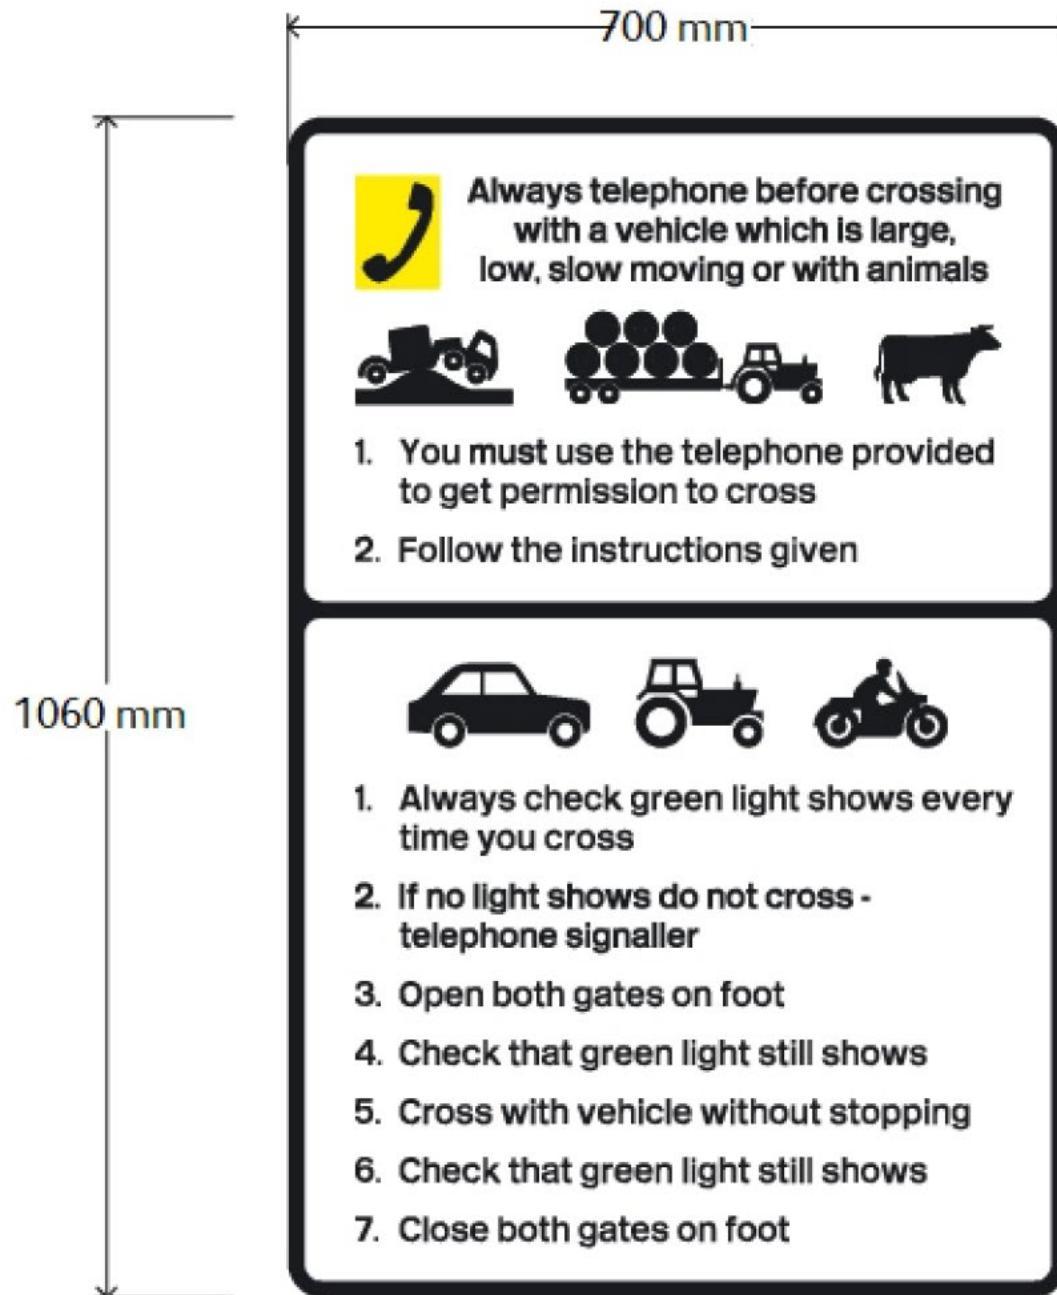

Department
for Transport

Date: 05 April 2022


Number: GT50/048/0019-3

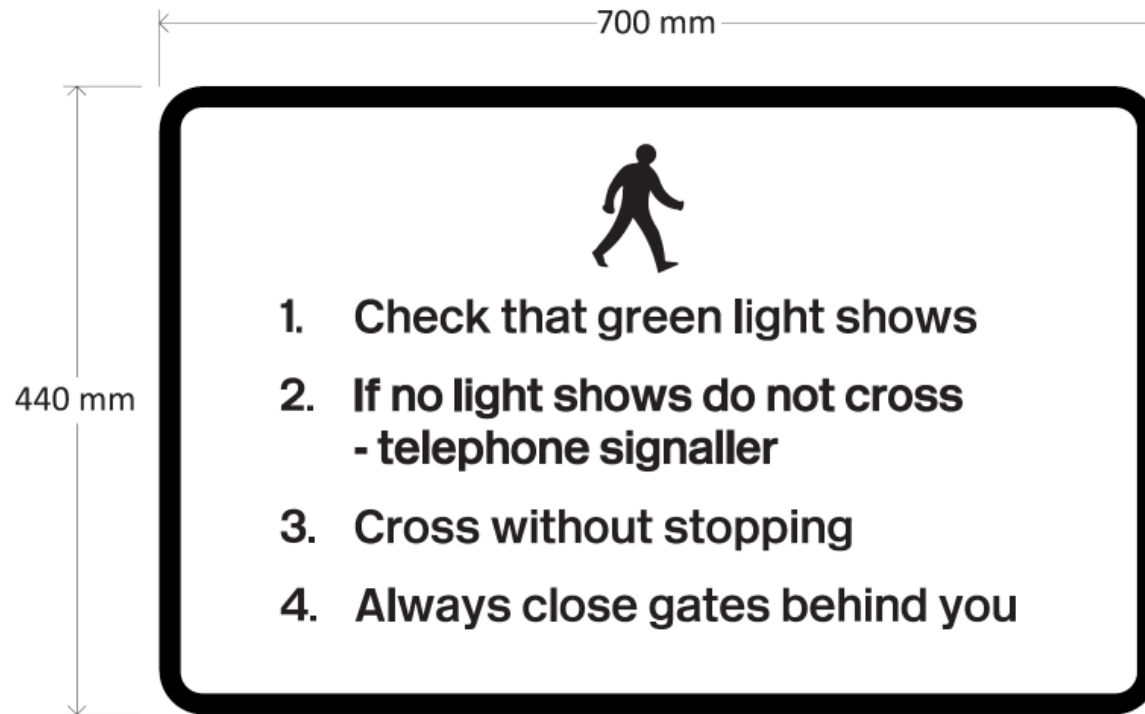

Department
for Transport

Date: 05 April 2022

Number: GT50/048/0019-4


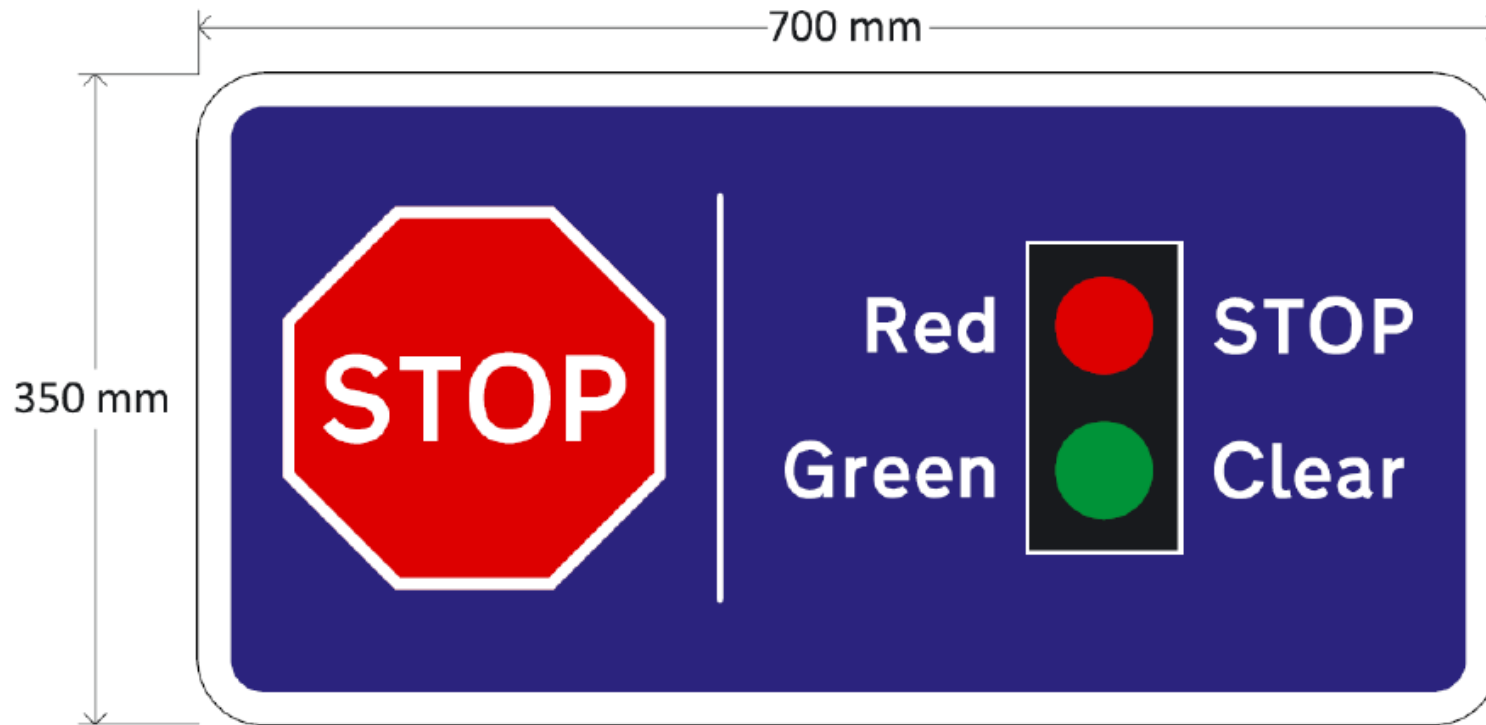


Department
for Transport

Date: 05 April 2022

Number: GT50/048/0019-5

BROKEN CROSS UWC

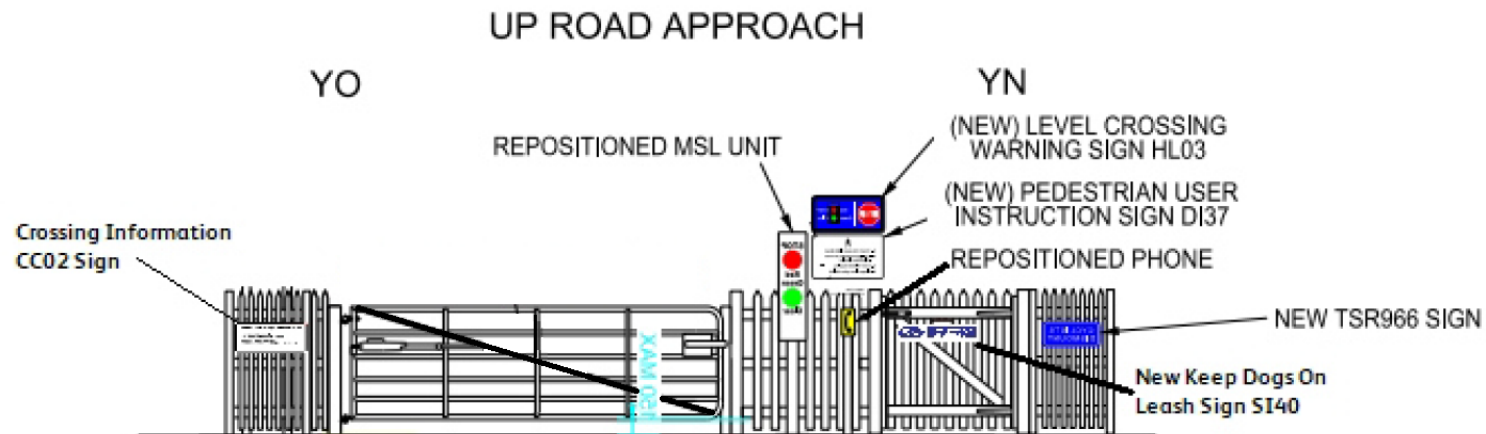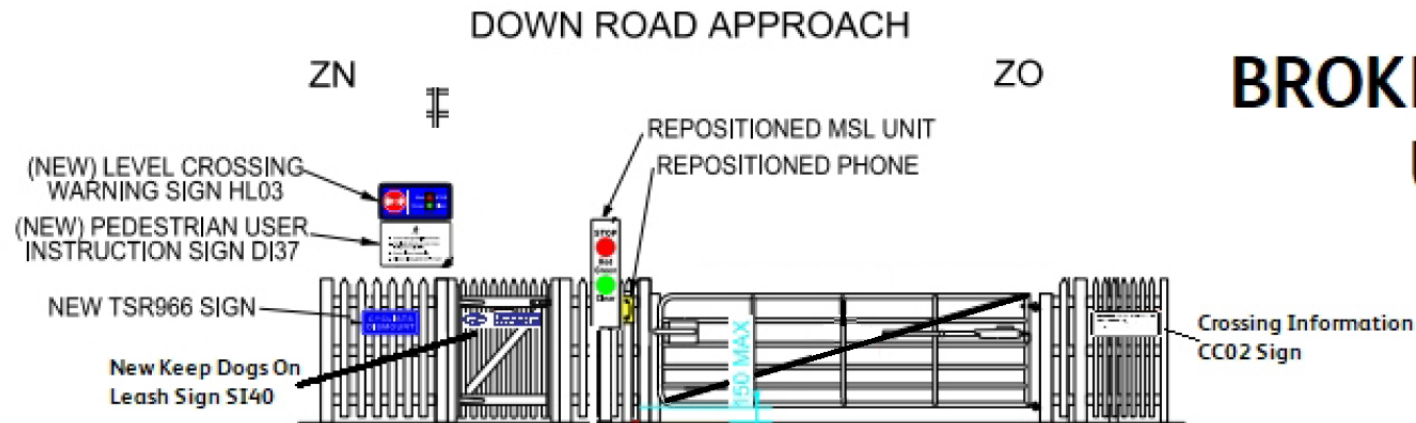

ELEVATIONS
SCALE: NTS



Department
for Transport

Date: 05 April 2022


Number: GT50/048/0019-8



Department
for Transport

Date: 05 April 2022

Number: GT50/048/0019-6

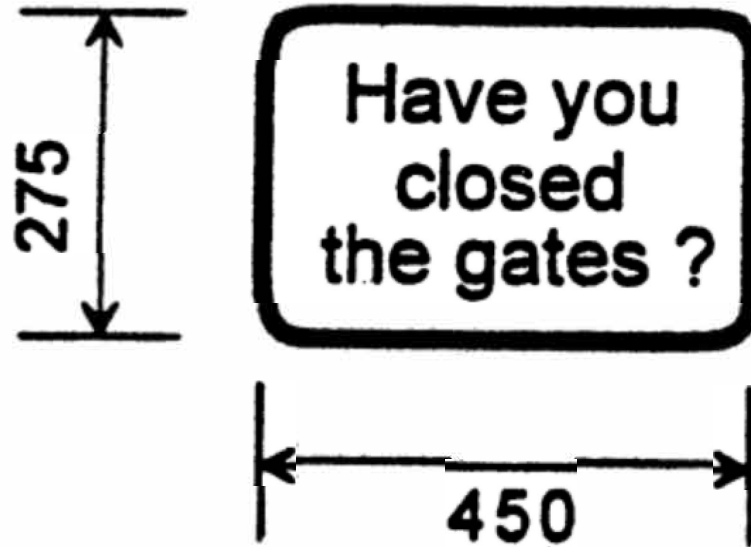

Department
for Transport

Date: 05 April 2022

Number: GT50/048/0019-7