



Department
for Transport

Road Traffic Regulation Act 1984 Sections 64 and 65

Authorisation of traffic signs and special directions

Accessible transcript

Secretary of State for Transport's traffic authorisation of traffic signs for the purpose of informing road users of the conditions of a bus lane in Broom Road, Rotherham for which Rotherham Metropolitan Borough Council is the traffic authority.

The following pages contain a copy of the text from the Secretary of State for Transport's traffic authorisation regarding the above traffic signs.

A scanned copy of the signed authorisation and supporting documents from the application are appended to this letter. The supporting material is submitted to the Department for Transport by a third party. You should refer to the party involved for accessible copies of the supporting material.



**ROAD TRAFFIC REGULATION ACT 1984 – SECTIONS 64 AND 65
AUTHORISATION OF TRAFFIC SIGNS AND SPECIAL DIRECTIONS**

The Secretary of State for Transport, in exercise of his powers under Sections 64 and 65 of the Road Traffic Regulation Act 1984, and of all other powers enabling him in that behalf, for the purpose of informing road users of the conditions of a bus lane in Broom Road, Rotherham for which Rotherham Metropolitan Borough Council is the traffic authority, hereby:-

1. authorises the erection at or within 5 metres of the sites marked schematically on the attached plan numbered GT50/147/0012-1 of a traffic sign (hereinafter referred to as “the authorised sign A”) conforming as to size, colour and character with that shown on the attached drawing numbered GT50/147/0012-2 save that (i) the time period in the bottom panel may be omitted or varied; and (ii) the bottom panel may be omitted; and
2. authorises the erection at or within 5 metres of the sites marked schematically on the attached plan numbered GT50/147/0012-1 of a traffic sign (hereinafter referred to as “the authorised sign B”) conforming as to size, colour and character with that shown on the attached drawing numbered GT50/147/0012-3 save that (i) the time period in the bottom panel may be omitted or varied; and (ii) the bottom panel may be omitted; and
3. directs that the provisions of Schedule 11, Parts 1 to 7 of the Traffic Signs Regulations 2016 (Part 1 of S.I. 2016/362, “the 2016 Regulations”) shall apply to the authorised sign A in the same manner as they apply to the sign shown in Schedule 11, Part 2, Item 37 of those Regulations; and
4. directs that the provisions of Schedule 9, Parts 1 to 9 of the 2016 Regulations shall apply to the authorised sign B in the same manner as they apply to the sign shown in Schedule 9, Part 4, Item 10 of those Regulations; and



5. directs that it is a condition of this authorisation that the authorised sign B may be placed only to indicate the effect of a corresponding Traffic Regulation Order; and
6. directs without prejudice to any statutory provision to the like effect, that it is a condition of this authorisation that the erection of the authorised signs A and B at the said sites shall continue to have effect only until such day as may be appointed by one month's notice given by the Secretary of State in writing to the traffic authority for the removal or alteration of the authorised signs A and B and on that day the said authorisation shall, without prejudice to the giving of any further authorisation or direction, cease to have effect.

The provisions of Regulations 5, 6, 7, 8 and 11 of the 2016 Regulations shall apply to the authorised sign A in the same manner as they apply to the sign shown in diagram 958 in Schedule 11, Part 2, Item 37 of those Regulations.

The provisions of Regulations 5, 6, 7, 8 and 11 of the 2016 Regulations shall apply to the authorised sign B in the same manner as they apply to the sign shown in diagram 959B in Schedule 9, Part 4, Item 10 of those Regulations.

Dated *04 July 2022*

Signed by authority of the Secretary of State

.....

A Delegated Official of the Department for Transport



Department
for Transport

**SCANNED
AUTHORISATION
AND SUPPORTING
DOCUMENTS
FOLLOW**



**ROAD TRAFFIC REGULATION ACT 1984 – SECTIONS 64 AND 65
AUTHORISATION OF TRAFFIC SIGNS AND SPECIAL DIRECTIONS**

The Secretary of State for Transport, in exercise of his powers under Sections 64 and 65 of the Road Traffic Regulation Act 1984, and of all other powers enabling him in that behalf, for the purpose of informing road users of the conditions of a bus lane in Broom Road, Rotherham for which Rotherham Metropolitan Borough Council is the traffic authority, hereby:-

1. authorises the erection at or within 5 metres of the sites marked schematically on the attached plan numbered GT50/147/0012-1 of a traffic sign (hereinafter referred to as “the authorised sign A”) conforming as to size, colour and character with that shown on the attached drawing numbered GT50/147/0012-2 save that (i) the time period in the bottom panel may be omitted or varied; and (ii) the bottom panel may be omitted; and
2. authorises the erection at or within 5 metres of the sites marked schematically on the attached plan numbered GT50/147/0012-1 of a traffic sign (hereinafter referred to as “the authorised sign B”) conforming as to size, colour and character with that shown on the attached drawing numbered GT50/147/0012-3 save that (i) the time period in the bottom panel may be omitted or varied; and (ii) the bottom panel may be omitted; and
3. directs that the provisions of Schedule 11, Parts 1 to 7 of the Traffic Signs Regulations 2016 (Part 1 of S.I. 2016/362, “the 2016 Regulations”) shall apply to the authorised sign A in the same manner as they apply to the sign shown in Schedule 11, Part 2, Item 37 of those Regulations; and
4. directs that the provisions of Schedule 9, Parts 1 to 9 of the 2016 Regulations shall apply to the authorised sign B in the same manner as they apply to the sign shown in Schedule 9, Part 4, Item 10 of those Regulations; and




5. directs that it is a condition of this authorisation that the authorised sign B may be placed only to indicate the effect of a corresponding Traffic Regulation Order; and
6. directs without prejudice to any statutory provision to the like effect, that it is a condition of this authorisation that the erection of the authorised signs A and B at the said sites shall continue to have effect only until such day as may be appointed by one month's notice given by the Secretary of State in writing to the traffic authority for the removal or alteration of the authorised signs A and B and on that day the said authorisation shall, without prejudice to the giving of any further authorisation or direction, cease to have effect.

The provisions of Regulations 5, 6, 7, 8 and 11 of the 2016 Regulations shall apply to the authorised sign A in the same manner as they apply to the sign shown in diagram 958 in Schedule 11, Part 2, Item 37 of those Regulations.

The provisions of Regulations 5, 6, 7, 8 and 11 of the 2016 Regulations shall apply to the authorised sign B in the same manner as they apply to the sign shown in diagram 959B in Schedule 9, Part 4, Item 10 of those Regulations.


Dated *04 July 2022*

Signed by authority of the Secretary of State

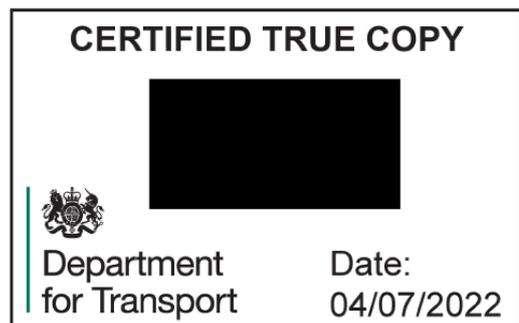

.....

A Delegated Official of the Department for Transport

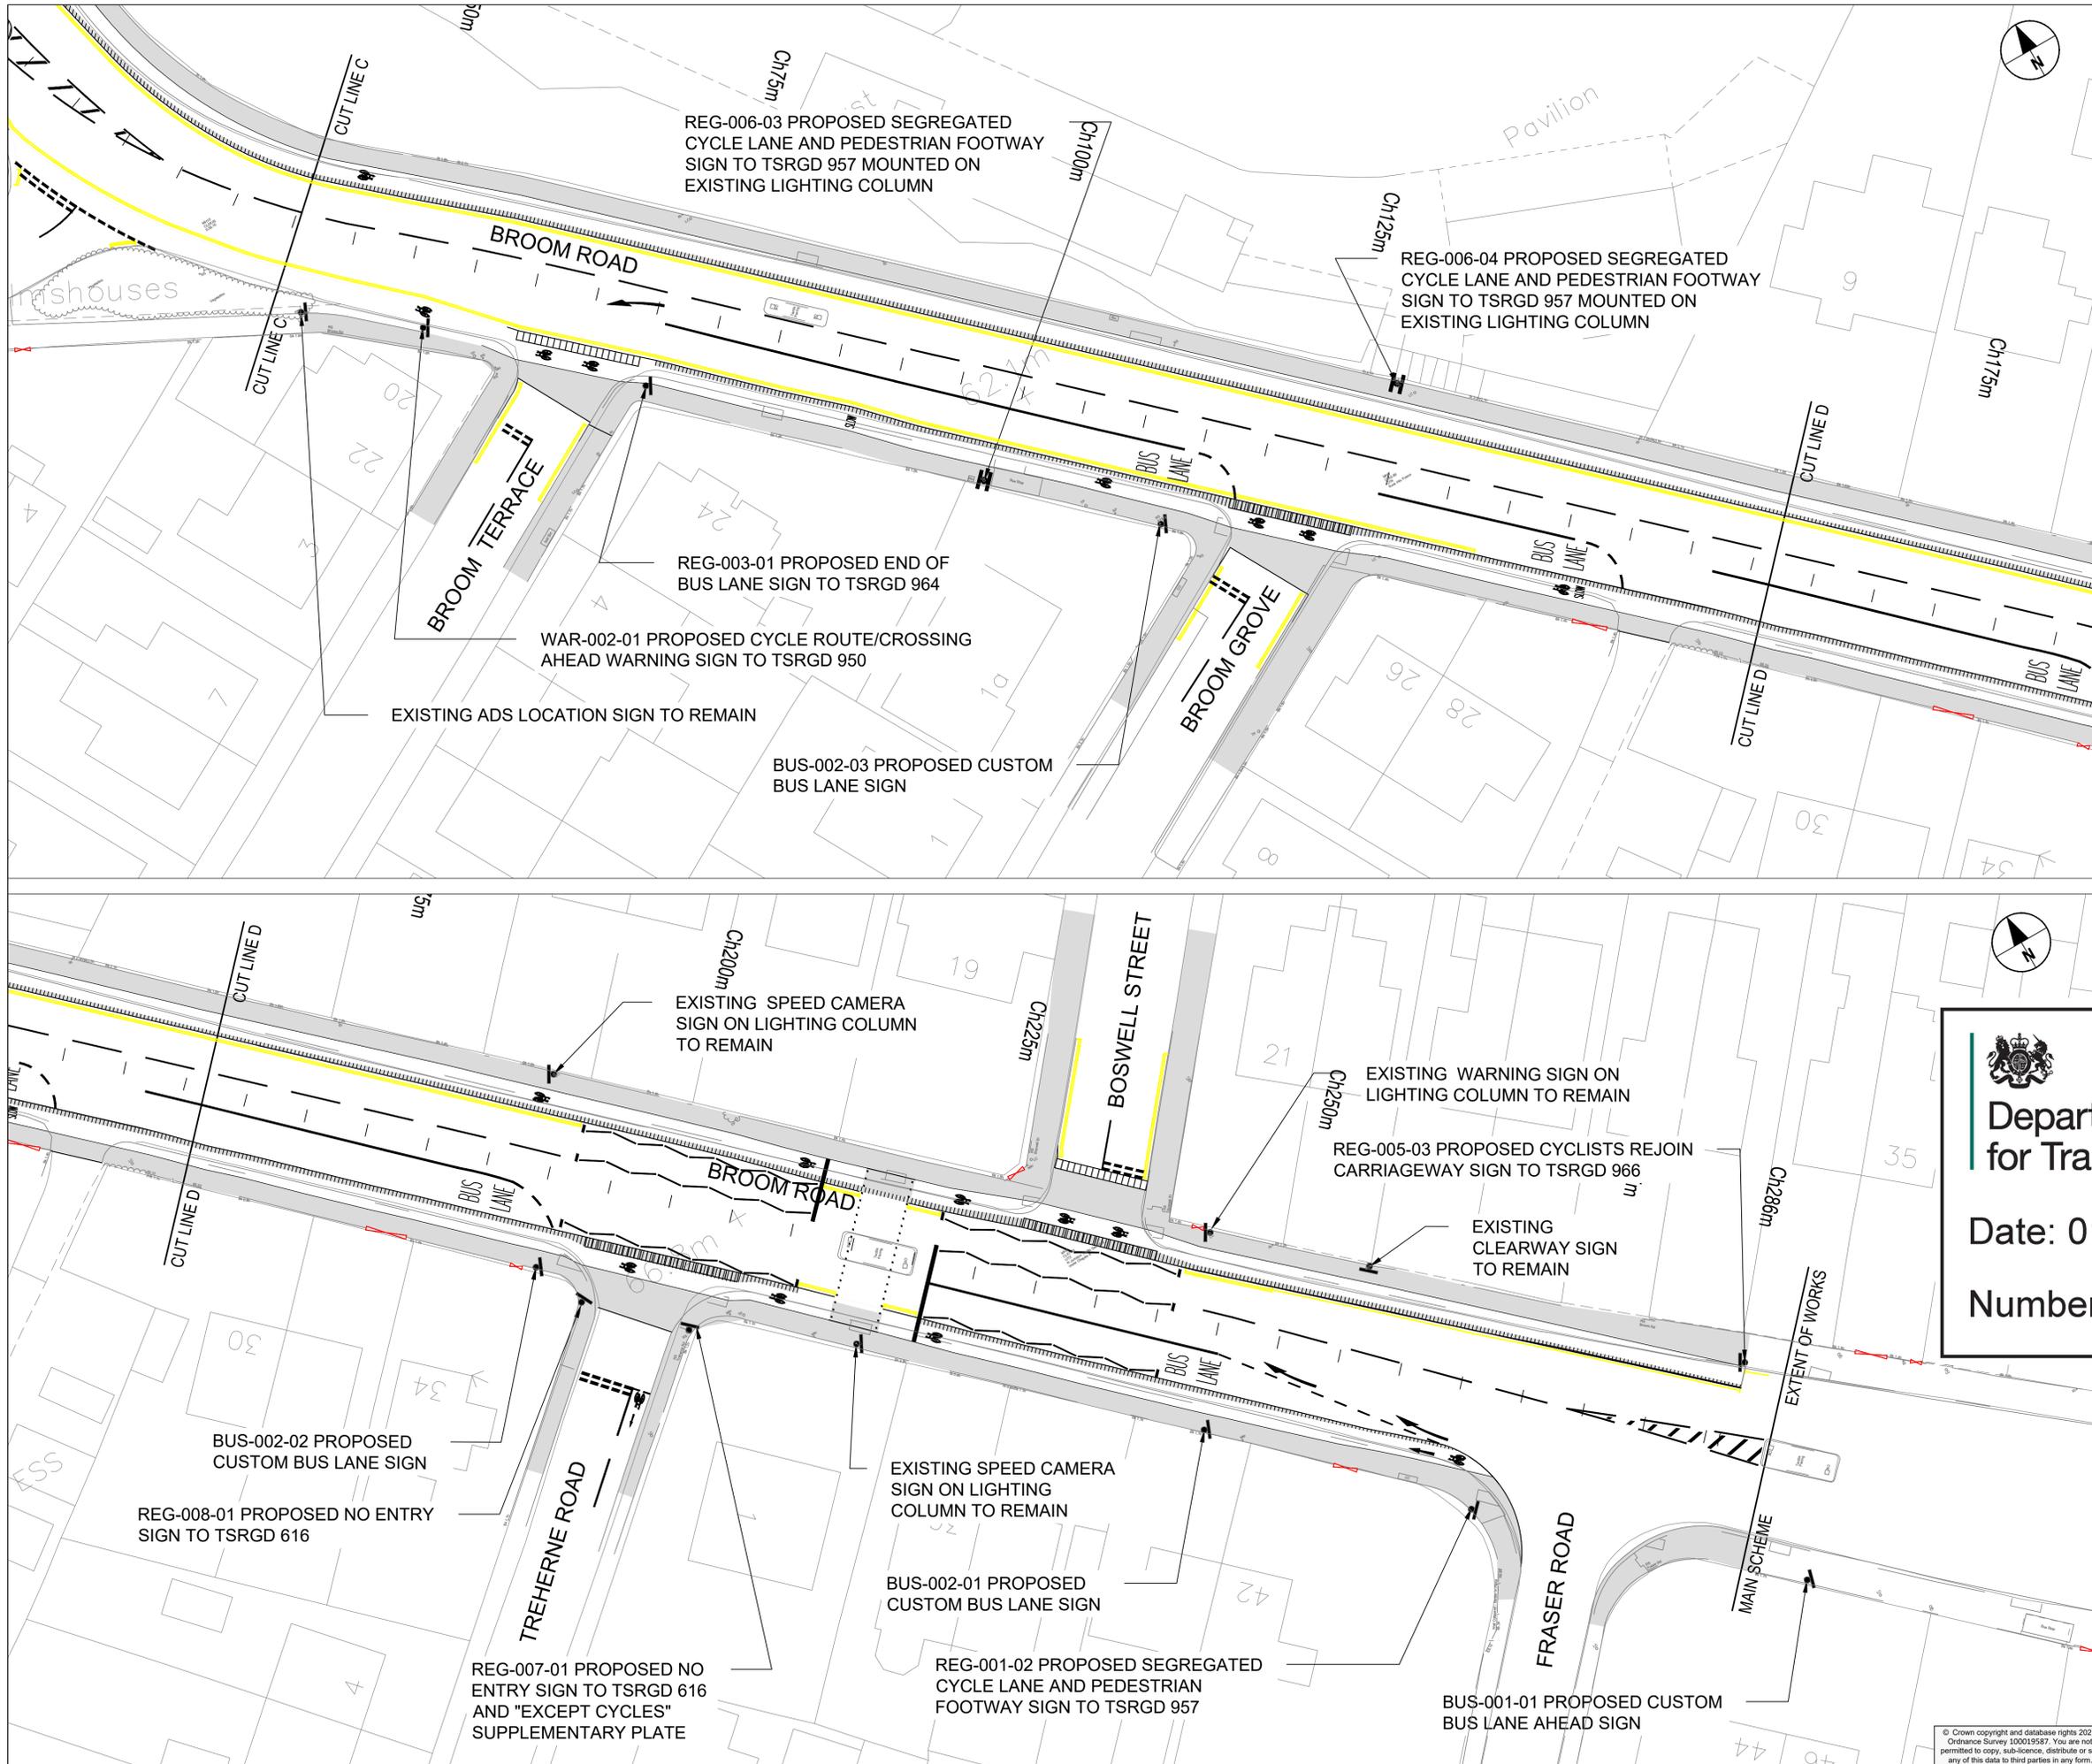

AECOM

PROJECT
BROOM ROAD
CYCLE SCHEME

CLIENT
Rotherham Metropolitan Borough Council

Riverside House, Main Street
Rotherham S60 1AE
tel: +44 (0)1709 382121
www.rotherham.gov.uk

CONSULTANT
AECOM

Royal Court
Basil Close
Chesterfield, S41 7SL
tel: +44 (0)1246 209 221
www.aecom.com

NOTES

1. THIS DRAWING IS TO BE READ IN CONJUNCTION WITH ALL OTHER RELEVANT DOCUMENTATION.
 2. DO NOT SCALE FROM THIS DRAWING. USE ONLY PRINTED DIMENSIONS.
 3. ALL DIMENSIONS IN MILLIMETERS. ALL CHAINAGES, LEVELS AND COORDINATES ARE IN METRES UNLESS DEFINED OTHERWISE.
 4. THIS DRAWING IS TO BE READ IN CONJUNCTION WITH THE PROJECT HEALTH & SAFETY FILE FOR ANY IDENTIFIED POTENTIAL RISKS.
- KEY**
- TRAFFIC SIGN
 - HWY 2-WORKING IN PROXIMITY TO BURIED SERVICES

Department for Transport

Date: 01 July 2022

Number: GT50/147/0012-1

NOTED / REVISION	BY	DATE	SUFFIX
	MD	02/11/21	D01
	CHECK		

PROJECT MANAGEMENT INITIALS

DESIGNED: RB CHECKED: SJ APPROVED: MD

INTERNAL PROJECT NUMBER **SCALE**

60656118 1:500

STATUS **BS1192 SUITABILITY**

DETAILED DESIGN -

SHEET TITLE

SIGNS
SHEET 3 OF 3

DRAWING NUMBER **REV**

60656118-ACM-HGN-GEN-GEN-ZZ-Z-DR-CH-1212 D02

© Crown copyright and database rights 2021. Ordnance Survey 100019587. You are not permitted to copy, sub-licence, distribute or sell any of this data to third parties in any form.

