



Department  
for Transport

## Road Traffic Regulation Act 1984 Sections 64 and 65

### Authorisation of traffic signs and special directions

#### Accessible transcript

Secretary of State for Transport's traffic authorisation of traffic signs for the purpose of informing public rights of way users of the crossing prerequisites in the vicinity of the Benhall Level Crossing in Suffolk, for which the traffic authority Suffolk County Council permits the placing of signs by Network Rail.

The following pages contain a copy of the text from the Secretary of State for Transport's traffic authorisation regarding the above traffic signs.

A scanned copy of the signed authorisation and supporting documents from the application are appended to this letter. The supporting material is submitted to the Department for Transport by a third party. You should refer to the party involved for accessible copies of the supporting material.



**ROAD TRAFFIC REGULATION ACT – SECTIONS 64 AND 65  
AUTHORISATION OF TRAFFIC SIGNS AND SPECIAL DIRECTIONS**

The Secretary of State for Transport, in exercise of his powers under Sections 64 and 65 of the Road Traffic Regulation Act 1984, and of all other powers enabling him in that behalf for the purpose of informing public rights of way users of the crossing prerequisites in the vicinity of the Benhall Level Crossing in Suffolk, for which the traffic authority Suffolk County Council permits the placing of signs by Network Rail, hereby:-

1. authorises the erection at or within 5 metres of the sites marked schematically on the attached plan numbered GT50/144/0018-1 of a traffic sign (hereinafter referred to as “the authorised sign A”) conforming as to size, colour and character with that shown in the attached drawing numbered GT50/144/0018-2; and
2. authorises the erection at or within 5 metres of the said sites of a traffic sign (hereinafter referred to as “the authorised sign B”) conforming as to size, colour and character with that shown in the attached drawing numbered GT50/144/0018-3; and
3. authorises the erection at or within 5 metres of the said sites of a traffic sign (hereinafter referred to as “the authorised sign C”) conforming as to size, colour and character with that shown in the attached drawing numbered GT50/144/0018-4; and
4. authorises the erection at or within 5 metres of the said sites of a traffic sign (hereinafter referred to as “the authorised sign D”) conforming as to size, colour and character with that shown in the attached drawing numbered GT50/144/0018-5; and



5. directs, without prejudice to any statutory provision to the like effect, that it is a condition of this authorisation that the erection of the authorised signs A, B, C and D at or near the said sites shall continue to have effect only until such day as may be appointed by one month's notice given by the Secretary of State in writing to the traffic authority for the removal or alteration of the authorised signs A, B, C and D and on that day the said authorisation shall, without prejudice to the giving of any further authorisation or direction, cease to have effect.

The provisions of Regulation 11 of the Traffic Signs Regulations 2016 (Part 1 of S.I. 2016/362) shall apply to the authorised signs A, B, C and D in the same manner as they apply to the signs shown in those Regulations.

Dated: *13 July 2022*

Signed by authority of the Secretary of State

.....

A Delegated Official of the Department for Transport



Department  
for Transport

**SCANNED  
AUTHORISATION  
AND SUPPORTING  
DOCUMENTS  
FOLLOW**



**ROAD TRAFFIC REGULATION ACT – SECTIONS 64 AND 65  
AUTHORISATION OF TRAFFIC SIGNS AND SPECIAL DIRECTIONS**

The Secretary of State for Transport, in exercise of his powers under Sections 64 and 65 of the Road Traffic Regulation Act 1984, and of all other powers enabling him in that behalf for the purpose of informing public rights of way users of the crossing prerequisites in the vicinity of the Benhall Level Crossing in Suffolk, for which the traffic authority Suffolk County Council permits the placing of signs by Network Rail, hereby:-

1. authorises the erection at or within 5 metres of the sites marked schematically on the attached plan numbered GT50/144/0018-1 of a traffic sign (hereinafter referred to as “the authorised sign A”) conforming as to size, colour and character with that shown in the attached drawing numbered GT50/144/0018-2; and
2. authorises the erection at or within 5 metres of the said sites of a traffic sign (hereinafter referred to as “the authorised sign B”) conforming as to size, colour and character with that shown in the attached drawing numbered GT50/144/0018-3; and
3. authorises the erection at or within 5 metres of the said sites of a traffic sign (hereinafter referred to as “the authorised sign C”) conforming as to size, colour and character with that shown in the attached drawing numbered GT50/144/0018-4; and
4. authorises the erection at or within 5 metres of the said sites of a traffic sign (hereinafter referred to as “the authorised sign D”) conforming as to size, colour and character with that shown in the attached drawing numbered GT50/144/0018-5; and





5. directs, without prejudice to any statutory provision to the like effect, that it is a condition of this authorisation that the erection of the authorised signs A, B, C and D at or near the said sites shall continue to have effect only until such day as may be appointed by one month's notice given by the Secretary of State in writing to the traffic authority for the removal or alteration of the authorised signs A, B, C and D and on that day the said authorisation shall, without prejudice to the giving of any further authorisation or direction, cease to have effect.

The provisions of Regulation 11 of the Traffic Signs Regulations 2016 (Part 1 of S.I. 2016/362) shall apply to the authorised signs A, B, C and D in the same manner as they apply to the signs shown in those Regulations.

Dated: *13 July 2022*


Signed by authority of the Secretary of State

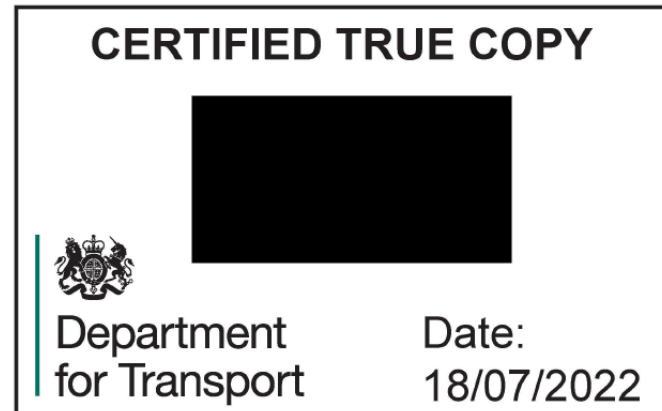 

.....

A Delegated Official of the Department for Transport


# Site Location Map

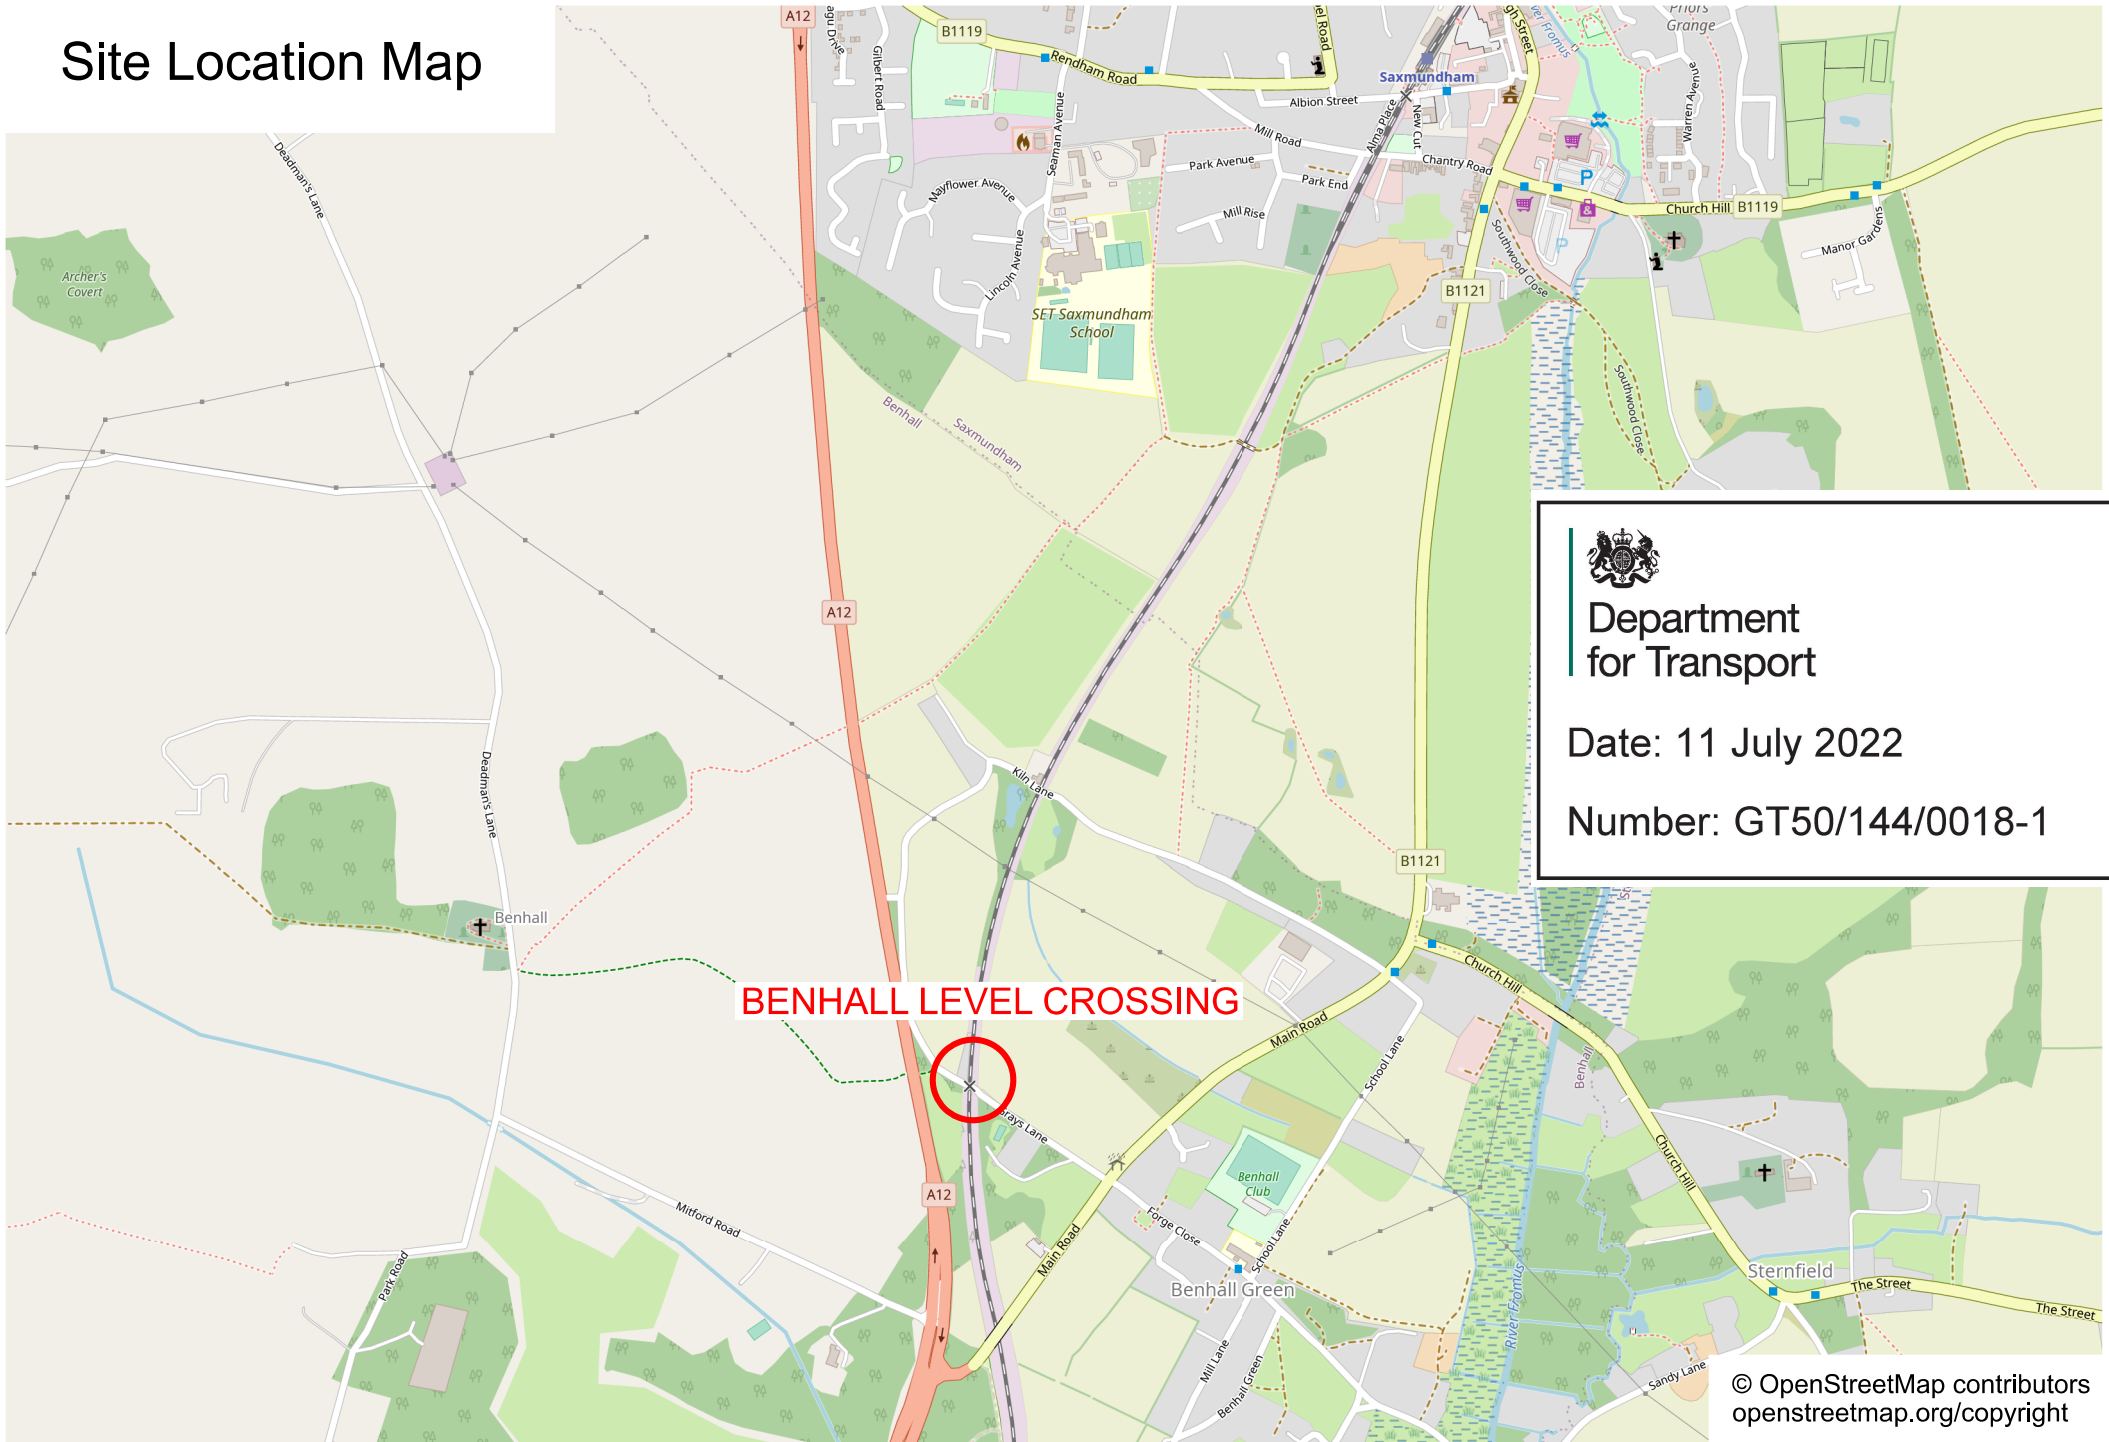


  
Department  
for Transport

Date: 11 July 2022

Number: GT50/144/0018-1

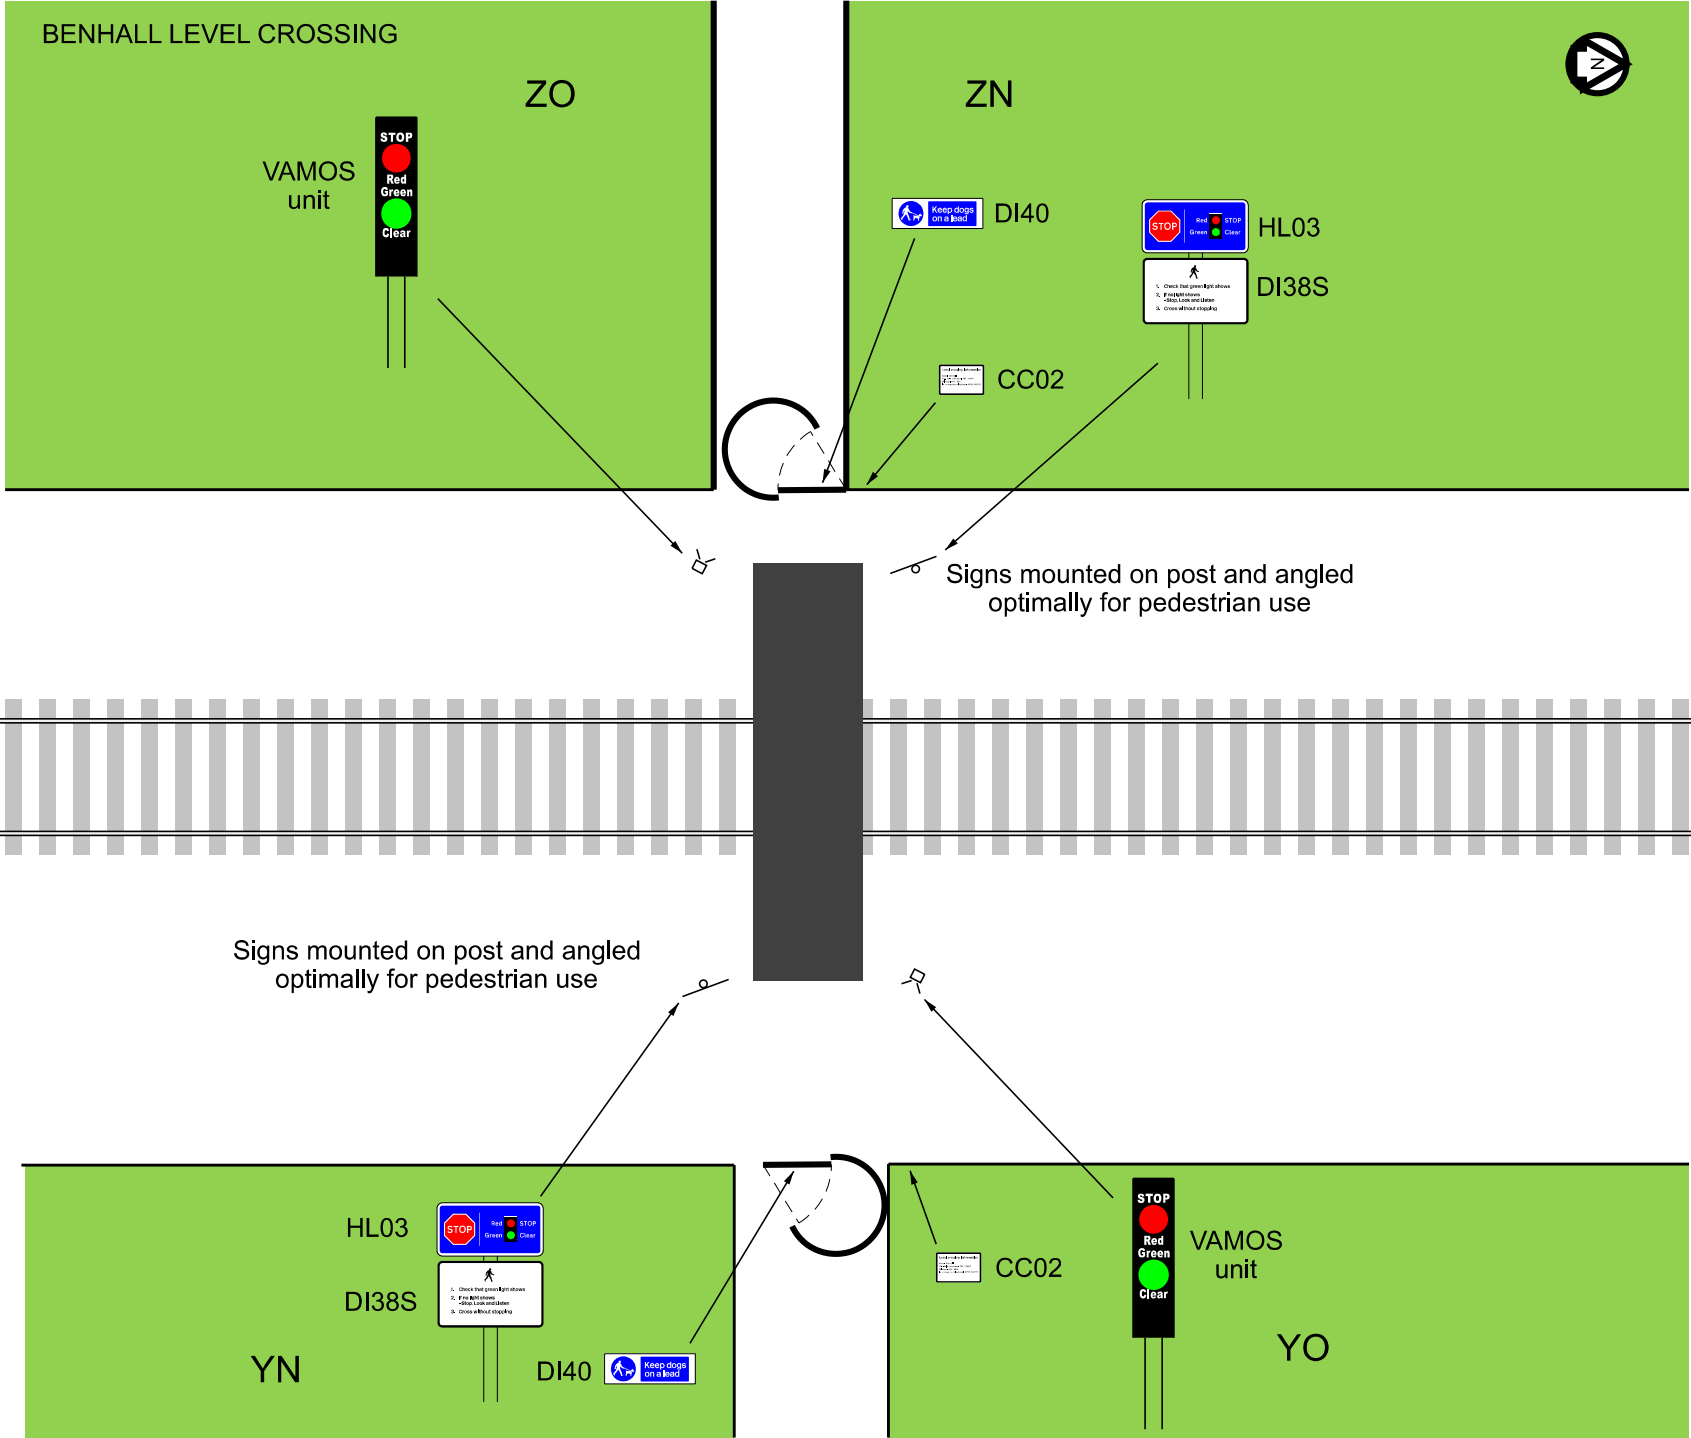



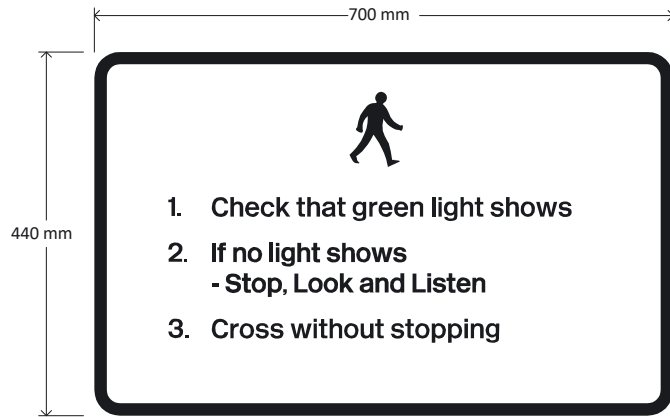

**RBLI**

*Improving lives every day*

Royal British Legion Industries,  
Hall Road, Aylesford, Kent,  
ME20 7NL  
www.rbli.co.uk

Email: sales.office@rbli.co.uk  
Tel: 01622 795900

www.britainsbravestmanufacturing.org.uk

Client: **Network Rail**  
**(Crossing Samples)**

Drawing No. DI38S	Rev. No.
-------------------	----------

Date	11/11/2021
------	------------

Size	As shown
------	----------

Substrate	ACM
-----------	-----

Colours	Various
---------	---------

Material Type	RA2
---------------	-----

Font	Transport
------	-----------

Letter Height	23, 26mm
---------------	----------

xht (DoT only)	N/A
----------------	-----

Border	15mm
--------	------

Rads	31mm (62.5/2)
------	---------------

Fixings	TBC
---------	-----

Additional Information:

Department  
for Transport

Date: 11 July 2022

Number: GT50/144/0018-2

Please check all details are correct before approving this drawing. Once approved, your sign will be made to this detail.

Proof Approved:

Signed.....

Date.....

PLEASE NOTE: Colours on this drawing are for representation only. If you require specific colour references, please specify when placing an order.




RBLI

*Improving lives every day*

Royal British Legion Industries,  
Hall Road, Aylesford, Kent,  
ME20 7NL  
www.rbli.co.uk

Email: sales.office@rbli.co.uk  
Tel: 01622 795900

www.britainsbravestmanufacturing.org.uk

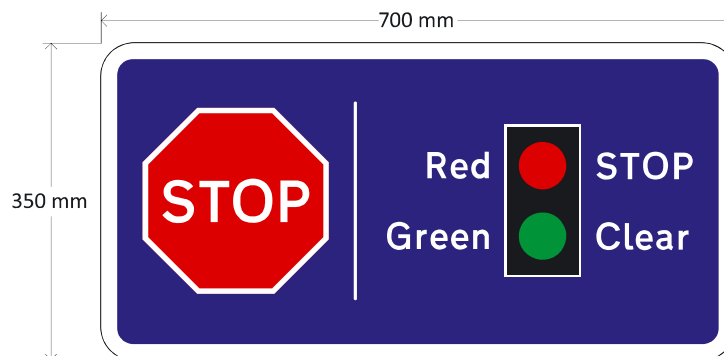

Client: **Network Rail**  
**(Crossing Samples)**

Drawing No. HL03 Rev. No. 2

Date 24/01/2020

Size as shown

Substrate ACM

Colours Various

Material Type RA2

Font Transport

Letter Height 33mm

xht (DoT only) N/A

Border 20mm

Rads 38mm (50/3)

Fixings TBC

Additional Information:



Department  
for Transport

Date: 11 July 2022

Number: GT50/144/0018-3

SUPPORTING OUR FORCES  
MADE BY  
**BRITAIN'S  
BRAVEST**  
MANUFACTURING CO.  
SINCE 1919

Please check all details are correct  
before approving this drawing.  
Once approved, your sign will  
be made to this detail.

Proof Approved:

Signed.....

Date.....

PLEASE NOTE: Colours on this  
drawing are for representation only.  
If you require specific colour  
references, please specify when  
placing an order.



**RBLI**

*Improving lives every day*

Royal British Legion Industries,  
Hall Road, Aylesford, Kent,  
ME20 7NL  
www.rbli.co.uk

Email: sales.office@rbli.co.uk  
Tel: 01622 795900

www.britainsbravestmanufacturing.org.uk

Client: **Network Rail**  
**(Crossing Samples)**

Drawing No. SI40 | Rev. No. 2

Date 27/01/2022

Size as shown

Substrate ACM

Colours Various

Material Type RA2

Font Transport

Letter Height 23, 26mm

xht (DoT only) N/A

Border 15mm

Rads 31mm (62.5/2)

Fixings TBC

Additional Information:



Department  
for Transport

Date: 11 July 2022

Number: GT50/144/0018-4

SUPPORTING OUR FORCES  
MADE BY  
**BRITAIN'S  
BRAVEST**  
MANUFACTURING CO.  
SINCE 1919

Please check all details are correct  
before approving this drawing.  
Once approved, your sign will  
be made to this detail.


Proof Approved:

Signed.....

Date.....

PLEASE NOTE: Colours on this  
drawing are for representation only.  
If you require specific colour  
references, please specify when  
placing an order.


# UP ELEVATION

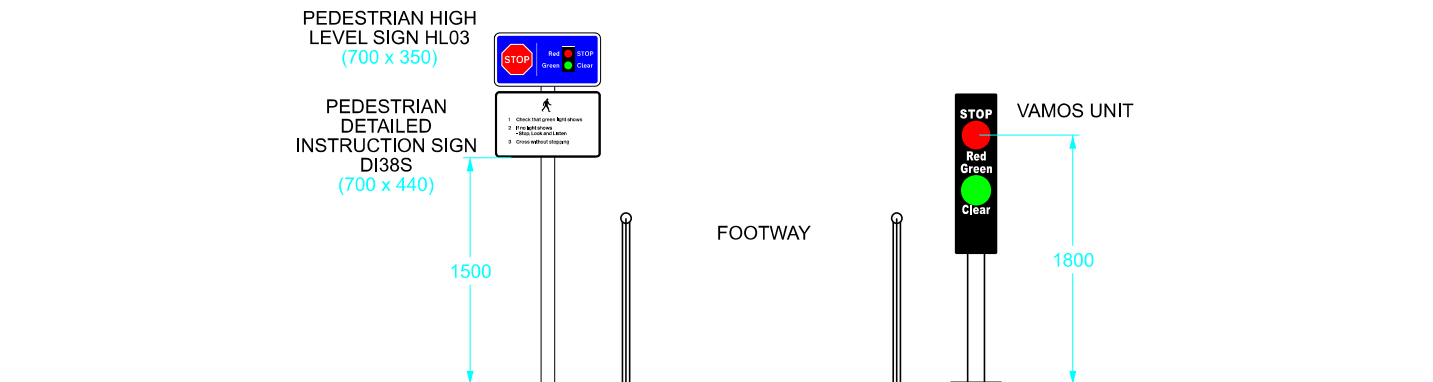


SCALE 1:50

FOOTWAY LEVELS DO NOT REFLECT ACTUAL GROUND PROFILE  
 ALL DIMENSIONS IN MILLIMETRES (mm) UNLESS SPECIFIED OTHERWISE  
 SIGN DIMENSIONS FOR RECTANGULAR SIGNS ARE QUOTED AS WIDTH BY HEIGHT

# DOWN ELEVATION

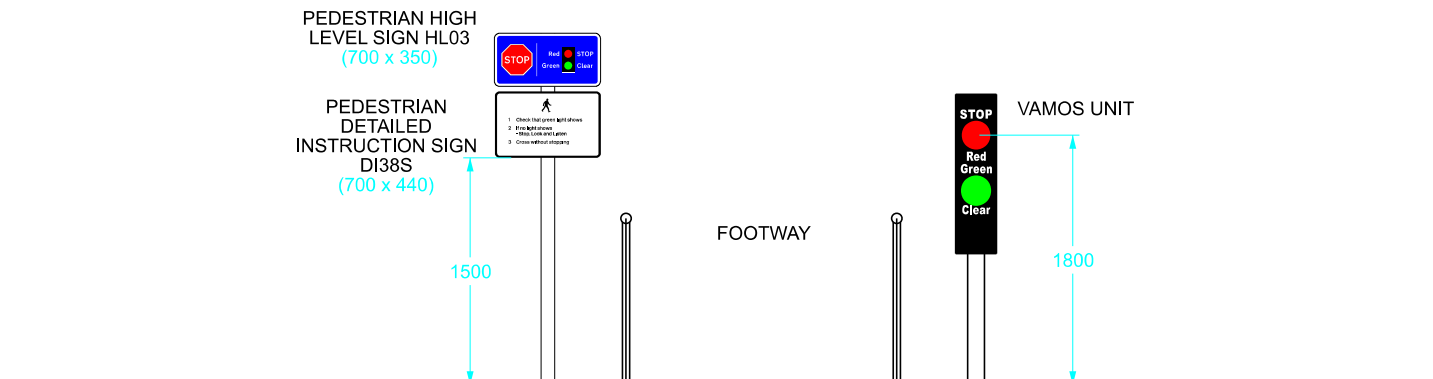


VAMOS UNIT

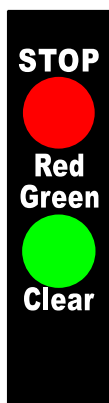


SI40




CC02 (B)

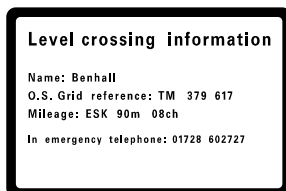


DI38S

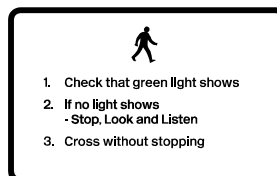

HL03

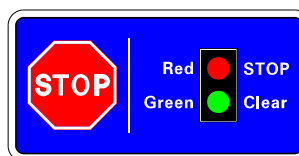

SIGNAGE INCLUDED IN THIS AUTHORISATION

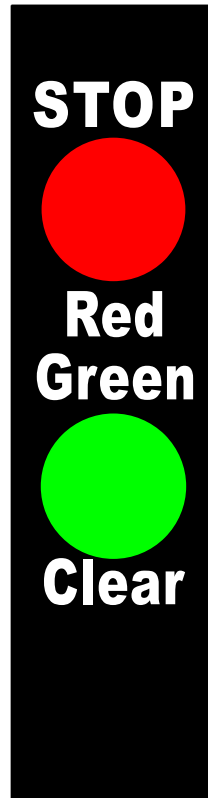

Proprietary VaMoS Head



Department  
for Transport

Date: 11 July 2022

Number: GT50/144/0018-5

