



Department
for Transport

Road Traffic Regulation Act 1984 Sections 64 and 65

Authorisation of traffic signs and special directions

Accessible transcript

Secretary of State for Transport's traffic authorisation of signs/markings for the purpose of informing road users of the temporary suspension of parking places in London.

The following pages contain a copy of the text from the Secretary of State for Transport's traffic authorisation regarding the above sign/marking.

A scanned copy of the signed authorisation and supporting signs/markings from the application are appended to this letter. The supporting material is submitted to the Department for Transport by a third party. You should refer to the party involved for accessible copies of the supporting material.



**ROAD TRAFFIC REGULATION ACT 1984 – SECTIONS 64 AND 65
AUTHORISATION OF TRAFFIC SIGNS AND SPECIAL DIRECTIONS**

The Secretary of State for Transport, in exercise of her powers under Sections 64 and 65 of the Road Traffic Regulation Act 1984, and of all other powers enabling her in that behalf, for the purpose of informing road users of the temporary suspension of parking places in London, hereby:-

1. authorises the erection at appropriate sites on roads for which the City of London Corporation is the traffic authority, of a traffic sign (hereinafter referred to as “the authorised sign A”) conforming as to size, colour and character with the sign shown in the attached drawing numbered GT50/027/0031-1; and
2. authorises the erection at appropriate sites on the said roads of a traffic sign (hereinafter referred to as “the authorised sign B”) conforming as to size, colour and character with the sign shown in the attached drawing numbered GT50/027/0031-2; and
3. directs that the following may be shown on the authorised signs A and B:
 - (a) information regarding the type of parking place, location of the suspended parking place or places, the reason for the parking suspension, or an identifying reference; and
 - (b) information regarding the time of day, date or dates (with or without the year); and
4. directs that the authorised signs A and B may not be erected at the same location for longer than six months; and



Department for Transport

GT50/027/0031

5. directs, without prejudice to any statutory provision to the like effect, that it is a condition of this authorisation that the erection of the authorised signs A and B at or near the said sites shall continue to have effect only until such day as may be appointed by one month's notice given by the Secretary of State in writing to the traffic authority for the removal or alteration of the authorised sign A or B and on that day the said authorisation shall, without prejudice to the giving of any further authorisation or direction, cease to have effect.

The provisions of Regulations 7 and 8 of The Traffic Signs Regulations 2016 (Part 1 of S.I. 2016/362) shall apply to the authorised signs A and B in the same manner as they apply to the sign to diagram 640.1 in Schedule 13, Part 6, Item 22 of those Regulations.

Dated *04 October 2022*

Signed by authority of the Secretary of State

.....

A Delegated Official of the Department for Transport



Department
for Transport

**SCANNED
AUTHORISATION AND
MAPS / DRAWINGS
FOLLOW**



**ROAD TRAFFIC REGULATION ACT 1984 – SECTIONS 64 AND 65
AUTHORISATION OF TRAFFIC SIGNS AND SPECIAL DIRECTIONS**

The Secretary of State for Transport, in exercise of her powers under Sections 64 and 65 of the Road Traffic Regulation Act 1984, and of all other powers enabling her in that behalf, for the purpose of informing road users of the temporary suspension of parking places in London, hereby:-

1. authorises the erection at appropriate sites on roads for which the City of London Corporation is the traffic authority, of a traffic sign (hereinafter referred to as “the authorised sign A”) conforming as to size, colour and character with the sign shown in the attached drawing numbered GT50/027/0031-1; and
2. authorises the erection at appropriate sites on the said roads of a traffic sign (hereinafter referred to as “the authorised sign B”) conforming as to size, colour and character with the sign shown in the attached drawing numbered GT50/027/0031-2; and
3. directs that the following may be shown on the authorised signs A and B:
 - (a) information regarding the type of parking place, location of the suspended parking place or places, the reason for the parking suspension, or an identifying reference; and
 - (b) information regarding the time of day, date or dates (with or without the year); and
4. directs that the authorised signs A and B may not be erected at the same location for longer than six months; and



Department for Transport


GT50/027/0031

5. directs, without prejudice to any statutory provision to the like effect, that it is a condition of this authorisation that the erection of the authorised signs A and B at or near the said sites shall continue to have effect only until such day as may be appointed by one month's notice given by the Secretary of State in writing to the traffic authority for the removal or alteration of the authorised sign A or B and on that day the said authorisation shall, without prejudice to the giving of any further authorisation or direction, cease to have effect.


The provisions of Regulations 7 and 8 of The Traffic Signs Regulations 2016 (Part 1 of S.I. 2016/362) shall apply to the authorised signs A and B in the same manner as they apply to the sign to diagram 640.1 in Schedule 13, Part 6, Item 22 of those Regulations.

Dated *04 October 2022*

Signed by authority of the Secretary of State

 


CERTIFIED TRUE COPY

 

Department
for Transport

Date:
04/10/2022

A Delegated Official of the Department for Transport

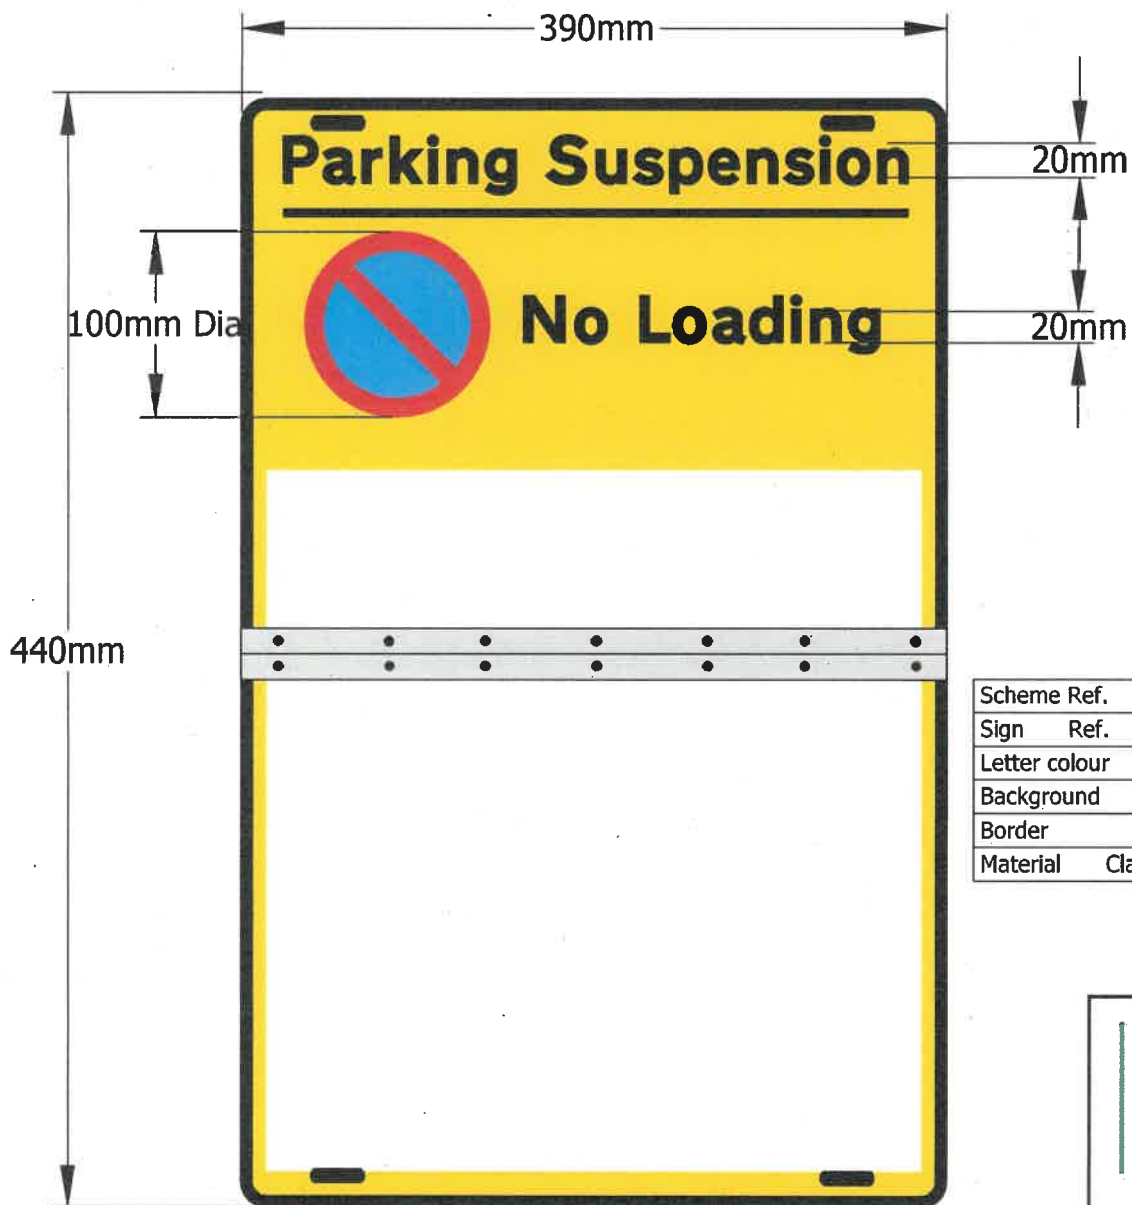

Scheme Ref.	Parking Suspension		
Sign Ref.	Flip Suspension Sign CoL	x-height	20.0
Letter colour	BLACK	SIGN FACE	
Background	YELLOW	Width	390mm
Border	BLACK	Height	440mm
Material	Class R3B Microprismatic	Area	0.1716m ²


**Department
for Transport**

Date: 29 September 2022
 Number: GT50/027/0031-1

Project City of London
Flip Parking Suspension Sign


Drawing title
Flip Parking Suspension Sign

Scale	Original designation	Date
NTS	A3	14/09/2022
Drawn	Reviewed	Approved
IT	GW	GW

ENVIRONMENT DEPARTMENT
City of London Corporation
PO Box 270
Guildhall
London EC2P 2EJ
020 7332 1710



COUNCIL REF: 0031

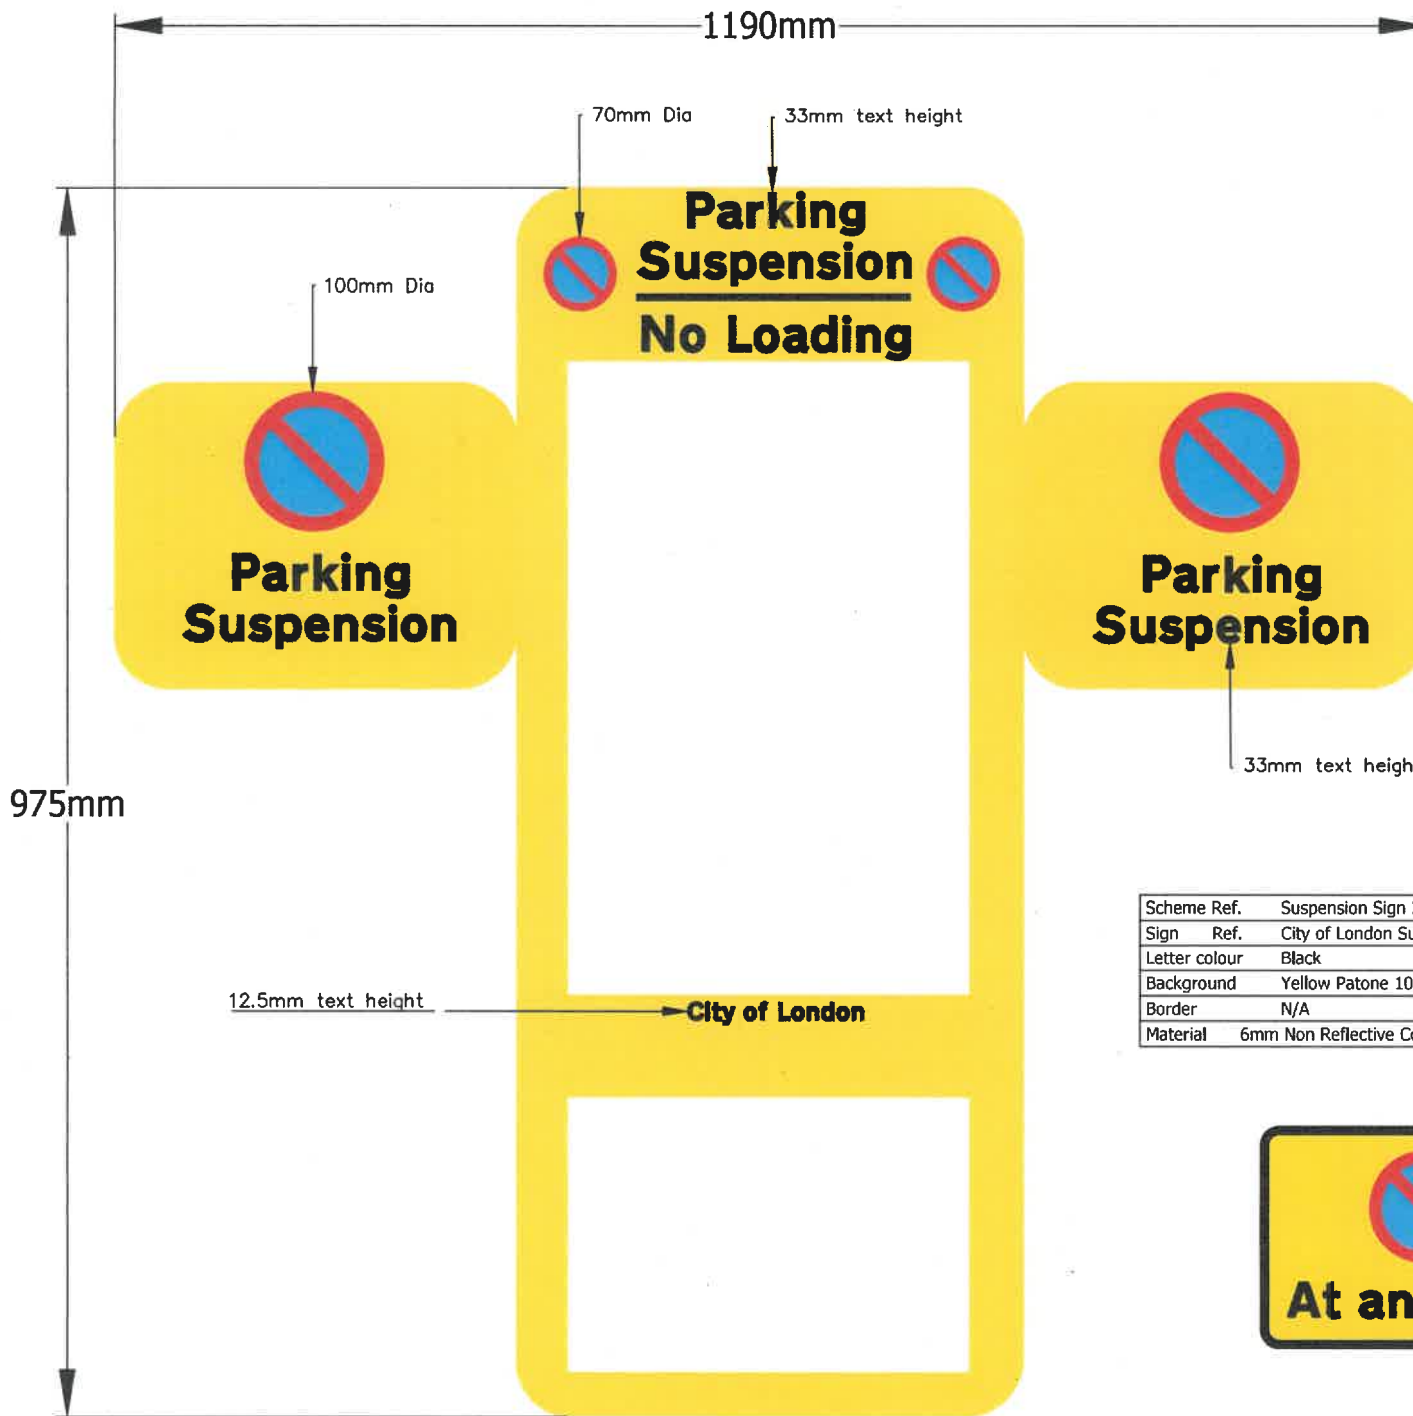



 Department
 for Transport

 Date: 29 September 2022

 Number: GT50/027/0031-2

Scheme Ref.	Suspension Sign 2022		
Sign Ref.	City of London Suspension Sign	x-height	N/A
Letter colour	Black	SIGN FACE	
Background	Yellow Patone 102c	Width	0mm
Border	N/A	Height	0mm
Material	6mm Non Reflective Correx	Area	0.00m ²



Project			
Parking Suspension			
Drawing title			
Parking Suspension Corex Sign			
Scale	Original description	Date	10
NTS	A3	05/05/2022	
Client	Author	Appr	
IT	GW	XXX	
ENVIRONMENT DEPARTMENT City of London Corporation PO Box 273 Culpeper London EC2P 2EJ 020 7332 1710			 CITY OF LONDON