



Department
for Transport

Road Traffic Regulation Act 1984 Sections 64 and 65

Authorisation of traffic signs and special directions

Accessible transcript

Secretary of State for Transport's traffic authorisation of traffic signs

The following pages contain a copy of the text from the Secretary of State for Transport's traffic authorisation regarding the above traffic signs.

A scanned copy of the signed authorisation and supporting documents from the application are appended to this letter. The supporting material is submitted to the Department for Transport by a third party. You should refer to the party involved for accessible copies of the supporting material.



**ROAD TRAFFIC REGULATION ACT 1984 – SECTIONS 64 AND 65
AUTHORISATION OF TRAFFIC SIGNS AND SPECIAL DIRECTIONS**

The Secretary of State for Transport, in exercise of her powers under Sections 64 and 65 of the Road Traffic Regulation Act 1984, and of all other powers enabling her in that behalf, for the purpose of informing road users of entry restrictions on roads for which Coventry City Council is the traffic authority, hereby:-

1. authorises the erection at or within 5 metres of the sites shown schematically on the attached plan numbered GT50/029/0018-1 of a traffic sign consisting of a plate (hereinafter referred to as “the authorised plate”) conforming as to size, colour and character with that shown on the attached drawing numbered GT50/029/0018-2 save that (i) the reference to the time of day may be varied to a permitted expression of time periods, days and dates; (ii) the permit identifier may be varied; and (iii) additional permit identifiers may be added; and
2. directs that the authorised plate may only be used with the sign to diagram 953 in Schedule 3, Part 2, Item 33 of the Traffic Signs Regulations 2016 (Part 1 of S.I. 2016/362, “the 2016 Regulations”) and with the sign shown in Schedule 12, Part 20, Item 36 of those Regulations; and
3. directs that the provisions of Schedule 3, Parts 1 to 5 of the 2016 Regulations shall apply to the authorised plate in the same manner as they apply to the sign described in Schedule 3, Part 3, Paragraph 17 of those Regulations; and
4. directs that the provisions of Schedule 12, Parts 1 to 29 of the 2016 Regulations shall apply to the authorised plate when used on a Schedule 12 directional sign, in the same manner as they apply to the sign shown in Schedule 12, Part 20, Item 45 of those Regulations; and
5. directs that it is a condition of this authorisation that the authorised plate may be placed only to indicate the effect of a corresponding Traffic Regulation Order;
and



6. directs, without prejudice to any statutory provision to the like effect, that it is a condition of this authorisation that the erection of the authorised plate at or near the said sites shall continue to have effect only until such day as may be appointed by one month's notice given by the Secretary of State in writing to the traffic authority for the removal or alteration of the authorised plate and on that day the said authorisation shall, without prejudice to the giving of any further authorisation or direction, cease to have effect.

The provisions of Regulations 5, 7, 8 and 11 of the 2016 Regulations shall apply to the authorised plate in the same manner as they apply to the plate described in Schedule 3, Part 3, Item 17 and to the sign shown in Schedule 12, Part 20, Item 45 of those Regulations.

Dated *19 October 2022*

Signed by authority of the Secretary of State

.....

A Delegated Official of the Department for Transport



Department
for Transport

**SCANNED
AUTHORISATION
AND SUPPORTING
DOCUMENTS
FOLLOW**



**ROAD TRAFFIC REGULATION ACT 1984 – SECTIONS 64 AND 65
AUTHORISATION OF TRAFFIC SIGNS AND SPECIAL DIRECTIONS**

The Secretary of State for Transport, in exercise of her powers under Sections 64 and 65 of the Road Traffic Regulation Act 1984, and of all other powers enabling her in that behalf, for the purpose of informing road users of entry restrictions on roads for which Coventry City Council is the traffic authority, hereby:-

1. authorises the erection at or within 5 metres of the sites shown schematically on the attached plan numbered GT50/029/0018-1 of a traffic sign consisting of a plate (hereinafter referred to as “the authorised plate”) conforming as to size, colour and character with that shown on the attached drawing numbered GT50/029/0018-2 save that (i) the reference to the time of day may be varied to a permitted expression of time periods, days and dates; (ii) the permit identifier may be varied; and (iii) additional permit identifiers may be added; and
2. directs that the authorised plate may only be used with the sign to diagram 953 in Schedule 3, Part 2, Item 33 of the Traffic Signs Regulations 2016 (Part 1 of S.I. 2016/362, “the 2016 Regulations”) and with the sign shown in Schedule 12, Part 20, Item 36 of those Regulations; and
3. directs that the provisions of Schedule 3, Parts 1 to 5 of the 2016 Regulations shall apply to the authorised plate in the same manner as they apply to the sign described in Schedule 3, Part 3, Paragraph 17 of those Regulations; and
4. directs that the provisions of Schedule 12, Parts 1 to 29 of the 2016 Regulations shall apply to the authorised plate when used on a Schedule 12 directional sign, in the same manner as they apply to the sign shown in Schedule 12, Part 20, Item 45 of those Regulations; and
5. directs that it is a condition of this authorisation that the authorised plate may be placed only to indicate the effect of a corresponding Traffic Regulation Order; and





6. directs, without prejudice to any statutory provision to the like effect, that it is a condition of this authorisation that the erection of the authorised plate at or near the said sites shall continue to have effect only until such day as may be appointed by one month's notice given by the Secretary of State in writing to the traffic authority for the removal or alteration of the authorised plate and on that day the said authorisation shall, without prejudice to the giving of any further authorisation or direction, cease to have effect.

The provisions of Regulations 5, 7, 8 and 11 of the 2016 Regulations shall apply to the authorised plate in the same manner as they apply to the plate described in Schedule 3, Part 3, Item 17 and to the sign shown in Schedule 12, Part 20, Item 45 of those Regulations.


Dated *19 October 2022*

Signed by authority of the Secretary of State

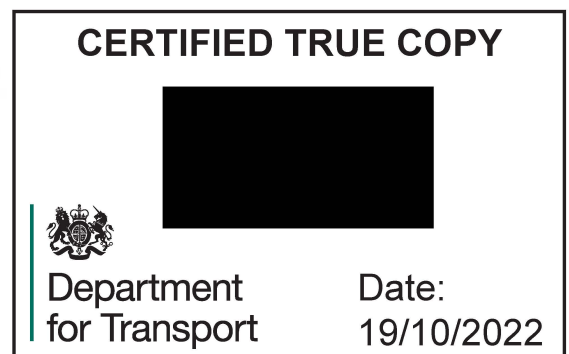 

.....
A Delegated Official of the Department for Transport

Do Not Scale This Drawing

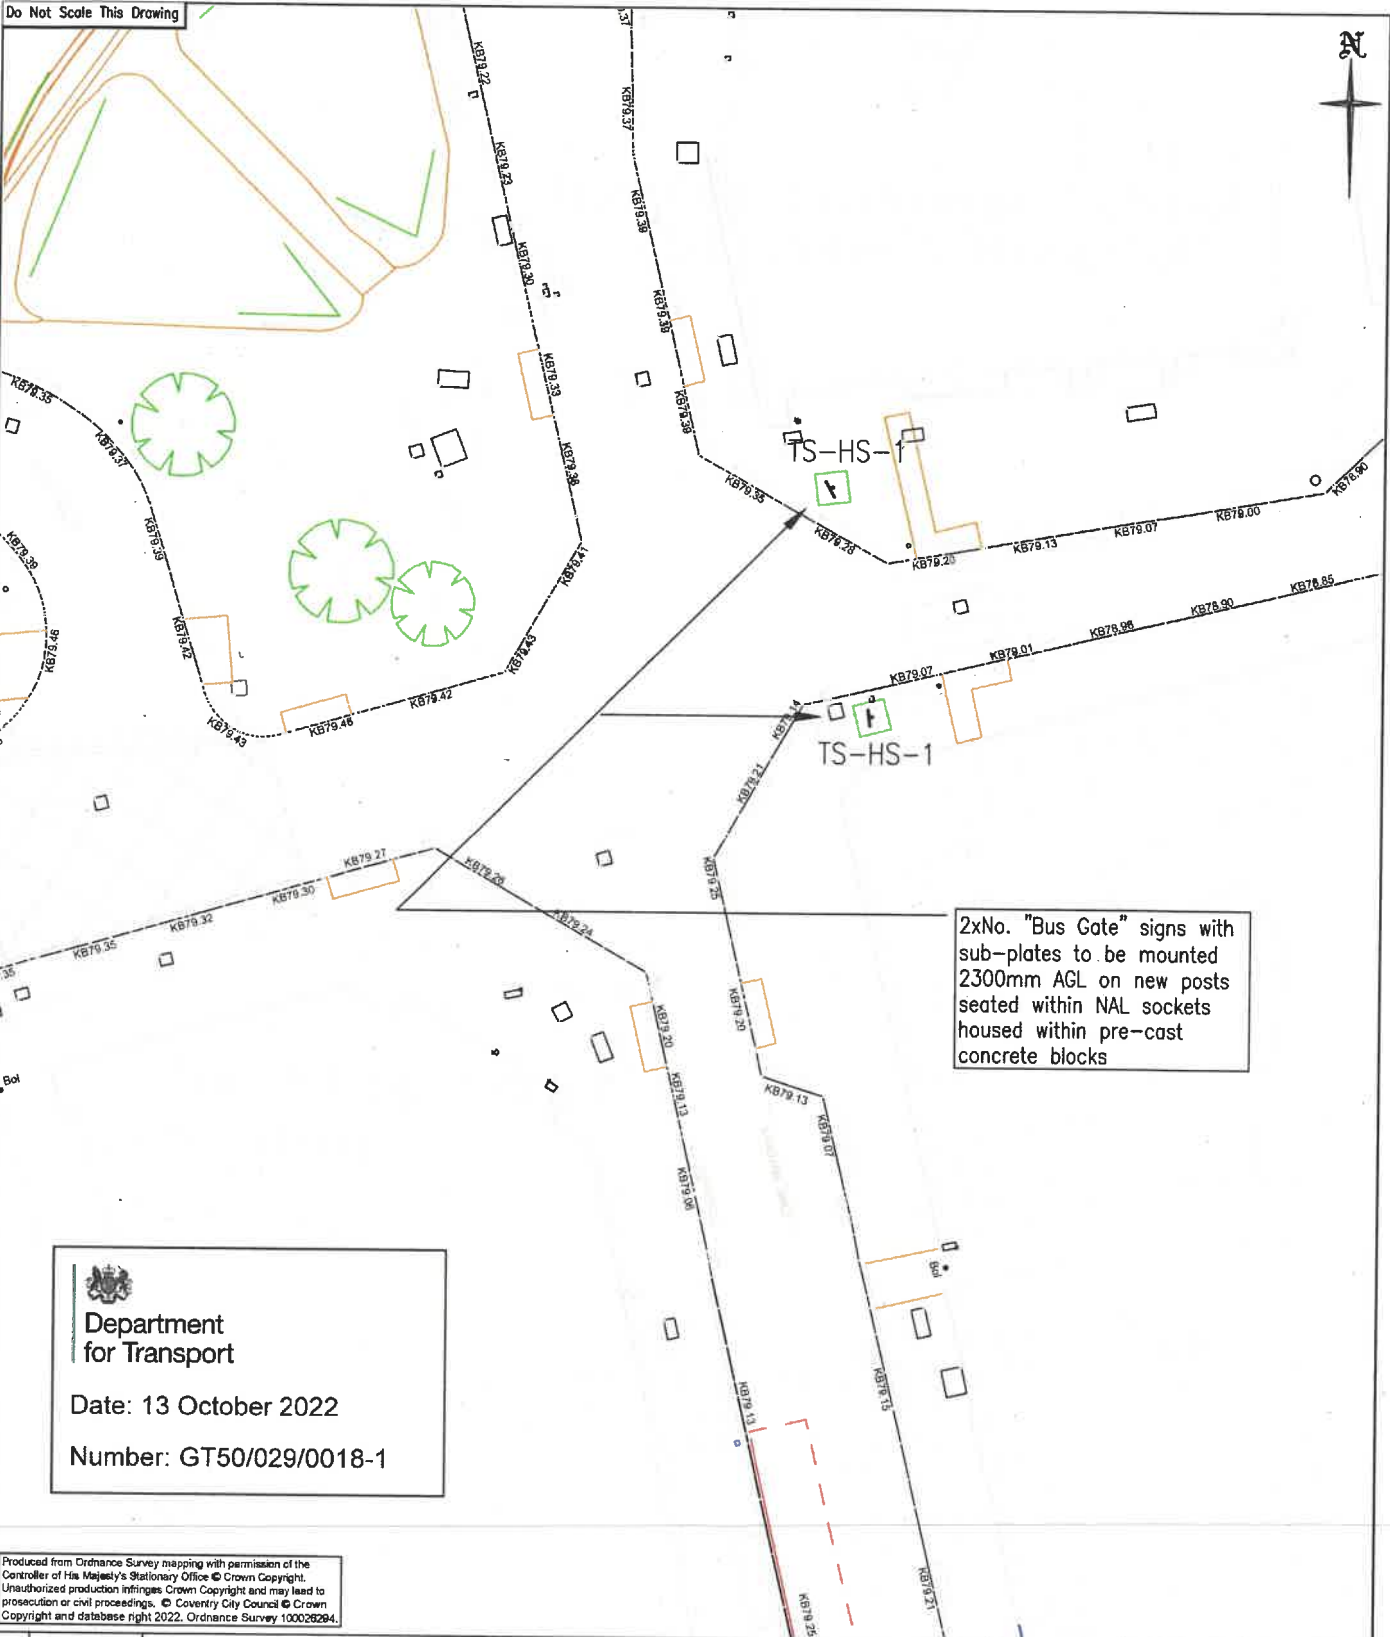



**Department
 for Transport**
 Date: 13 October 2022
 Number: GT50/029/0018-1

Produced from Ordnance Survey mapping with permission of the Controller of His Majesty's Stationary Office © Crown Copyright. Unauthorized production infringes Crown Copyright and may lead to prosecution or civil proceedings. © Coventry City Council © Crown Copyright and database right 2022. Ordnance Survey 100026284.

A	11-Oct-2022	Amended to focus on signs subject to special authorisation only	ANS	HB	CK
Rev.	Date	Description	Drawn	Checked	Approved

Project Title:
 City Centre Traffic Management Plan
 Phase 1B – Trinity Street Loop

Drawing Title:
 Access Restricted Zone
 Entry and Advisory Signage
 (Sheet 1 – Proposed sign locations)


 PLACE DIRECTORATE, TRANSPORT AND INFRASTRUCTURE,
 FLOOR 10, ONE FRIARGATE, STATION SQUARE, COVENTRY CV1 2GN
 EMAIL: InfrastructureDelivery@coventry.gov.uk

Scale at A3: 1:250	Status: DFT SIGN APPROVAL
Drawn: ANS 16-Jun-2022	Checked: RE 17-Jun-2022
Approved: HB 11-Aug-2022	
Drawing Number: CCTMP-MC-0110-01	Rev A



Scheme Ref. CCTMP-Ph1B		
Sign Ref. TS-HS-1(b)		x-height 62.5
Letter colour BLACK		SIGN FACE
Background WHITE		Width 885 mm
Border BLACK		Height 710 mm
Material Class NR		Area 0.63 m²





Sign Reference	TS-HS-1(a)
Height	750 mm
Width	750 mm
Area	0.44 m ²
Material	Class NR
Mount Height	2300



Permit identifier may be varied or additional identifier(s) included

Scheme Ref. CCTMP-Ph1B	
Sign Ref. TS-HS-1(b)	x-height 62.5
Letter colour BLACK	SIGN FACE
Background WHITE	Width 885 mm
Border BLACK	Height 710 mm
Material Class NR	Area 0.63 m ²

B	14-Oct-2022	SIGN FACE AMENDED TO REFLECT INITIAL FEEDBACK FROM D.F.T. TRAFFIC SIGNS DEPARTMENT	ANS	HB	CK
Rev.	Date	Description	Drawn	Checked	Approved

Project Title:
City Centre Traffic Management Plan
Phase 1B – Trinity Street Loop.

Drawing Title:
Access Restricted Zone
Entry and Advisory Signage
(Sheet 2 – Bus Gate sign face details)



PLACE DIRECTORATE, TRANSPORT AND INFRASTRUCTURE,
FLOOR 10, ONE FRIARGATE, STATION SQUARE, COVENTRY CV1 2GN
EMAIL: InfrastructureDelivery@coventry.gov.uk

Scale at A3: NTS	Status: DFT SIGN APPROVAL	
Drawn: ANS 16-Jun-2022	Checked: RE 17-Jun-2022	Approved: HB 11-Aug-2022
Drawing Number: CCTMP-MC-0110-02		Rev B