



Department
for Transport

Road Traffic Regulation Act 1984 Sections 64 and 65

Authorisation of traffic signs and special directions

Accessible transcript

Secretary of State for Transport's traffic authorisation of traffic signs for the purpose of giving directions to road users on the A1 all purpose trunk road between junctions 74 and 77, and where National Highways is the traffic authority.

The following pages contain a copy of the text from the Secretary of State for Transport's traffic authorisation regarding the above traffic signs.

A scanned copy of the signed authorisation and supporting documents from the application are appended to this letter. The supporting material is submitted to the Department for Transport by a third party. You should refer to the party involved for accessible copies of the supporting material.



**ROAD TRAFFIC REGULATION ACT 1984 – SECTIONS 64 AND 65
AUTHORISATION OF TRAFFIC SIGNS AND SPECIAL DIRECTIONS**

The Secretary of State for Transport, in exercise of his powers under Sections 64 and 65 of the Road Traffic Regulation Act 1984, and all other powers enabling him in that behalf for the purpose of giving directions to road users on the A1 all purpose trunk road between junctions 74 and 77, and where National Highways is the traffic authority, hereby:-

1. authorises the erection at or within 5 metres of the site shown schematically on the attached plan numbered GT50/198/0094-1 of a traffic sign (hereinafter referred to as “the authorised sign A”) conforming as to size, colour and character with that shown on the attached drawing numbered GT50/198/0094-2; and
2. authorises the erection at or within 5 metres of the site shown schematically on the attached plan numbered GT50/198/0094-3 of a traffic sign (hereinafter referred to as “the authorised sign B”) conforming as to size, colour and character with that shown on the attached drawing numbered GT50/198/0094-4; and
3. authorises the erection at or within 5 metres of the site shown schematically on the attached plan numbered GT50/198/0094-5 of a traffic sign (hereinafter referred to as “the authorised sign C”) conforming as to size, colour and character with that shown on the attached drawing numbered GT50/198/0094-6; and
4. authorises the erection at or within 5 metres of the site shown schematically on the attached plan numbered GT50/198/0094-7 of a traffic sign (hereinafter referred to as “the authorised sign D”) conforming as to size, colour and character with that shown on the attached drawing numbered GT50/198/0094-8; and



5. directs, without prejudice to any statutory provision to the like effect, that it is a condition of this authorisation that the erection of the authorised signs A, B, C and D at or near the said sites shall continue to have effect only until such day as may be appointed by one month's notice given by the Secretary of State in writing to the traffic authority for the removal or alteration of the authorised signs A, B, C and D and on that day the said authorisation shall, without prejudice to the giving of any further authorisation or direction, cease to have effect.

The provisions of Regulations 5, 7, 8 and 11 of the Traffic Signs Regulations 2016 (Part 1 of S.I. 2016/362, "the 2016 Regulations") shall apply to the authorised signs A, B, C and D in the same manner as they apply to the signs shown in Schedule 12, Part 2, Item 2 to those Regulations.

The provisions of Schedule 12, Parts 1 to 29 of the 2016 Regulations shall apply to the authorised signs A, B, C and D in the same manner as they apply to the signs shown in Schedule 12, Part 2, Item 2 of those Regulations.

Dated *20 December 2022*

Signed by authority of the Secretary of State

.....

A Delegated Official of the Department for Transport



Department
for Transport

**SCANNED
AUTHORISATION
AND SUPPORTING
DOCUMENTS
FOLLOW**



**ROAD TRAFFIC REGULATION ACT 1984 – SECTIONS 64 AND 65
AUTHORISATION OF TRAFFIC SIGNS AND SPECIAL DIRECTIONS**

The Secretary of State for Transport, in exercise of his powers under Sections 64 and 65 of the Road Traffic Regulation Act 1984, and all other powers enabling him in that behalf for the purpose of giving directions to road users on the A1 all purpose trunk road between junctions 74 and 77, and where National Highways is the traffic authority, hereby:-

1. authorises the erection at or within 5 metres of the site shown schematically on the attached plan numbered GT50/198/0094-1 of a traffic sign (hereinafter referred to as “the authorised sign A”) conforming as to size, colour and character with that shown on the attached drawing numbered GT50/198/0094-2; and
2. authorises the erection at or within 5 metres of the site shown schematically on the attached plan numbered GT50/198/0094-3 of a traffic sign (hereinafter referred to as “the authorised sign B”) conforming as to size, colour and character with that shown on the attached drawing numbered GT50/198/0094-4; and
3. authorises the erection at or within 5 metres of the site shown schematically on the attached plan numbered GT50/198/0094-5 of a traffic sign (hereinafter referred to as “the authorised sign C”) conforming as to size, colour and character with that shown on the attached drawing numbered GT50/198/0094-6; and
4. authorises the erection at or within 5 metres of the site shown schematically on the attached plan numbered GT50/198/0094-7 of a traffic sign (hereinafter referred to as “the authorised sign D”) conforming as to size, colour and character with that shown on the attached drawing numbered GT50/198/0094-8; and




5. directs, without prejudice to any statutory provision to the like effect, that it is a condition of this authorisation that the erection of the authorised signs A, B, C and D at or near the said sites shall continue to have effect only until such day as may be appointed by one month's notice given by the Secretary of State in writing to the traffic authority for the removal or alteration of the authorised signs A, B, C and D and on that day the said authorisation shall, without prejudice to the giving of any further authorisation or direction, cease to have effect.

The provisions of Regulations 5, 7, 8 and 11 of the Traffic Signs Regulations 2016 (Part 1 of S.I. 2016/362, "the 2016 Regulations") shall apply to the authorised signs A, B, C and D in the same manner as they apply to the signs shown in Schedule 12, Part 2, Item 2 to those Regulations.

The provisions of Schedule 12, Parts 1 to 29 of the 2016 Regulations shall apply to the authorised signs A, B, C and D in the same manner as they apply to the signs shown in Schedule 12, Part 2, Item 2 of those Regulations.

Dated *20 December 2022*

Signed by authority of the Secretary of State

 


A Delegated Official of the Department for Transport

Hexham A69
Newcastle (W) A186

75 1/4 m

Jedburgh (A68), (A696), Morpeth A1

PROPOSED SIGN G1

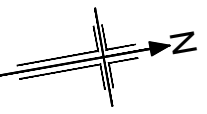


- KEY:
- Existing Gantry
- NOTES:
- There is no existing primary ADS
 - Drawing to be read in conjunction with HE551461-JAC-HAC-SNB_MLT-DR-C-0005

Department for Transport

Date: 07 December 2022

Number: GT50/198/0094-1

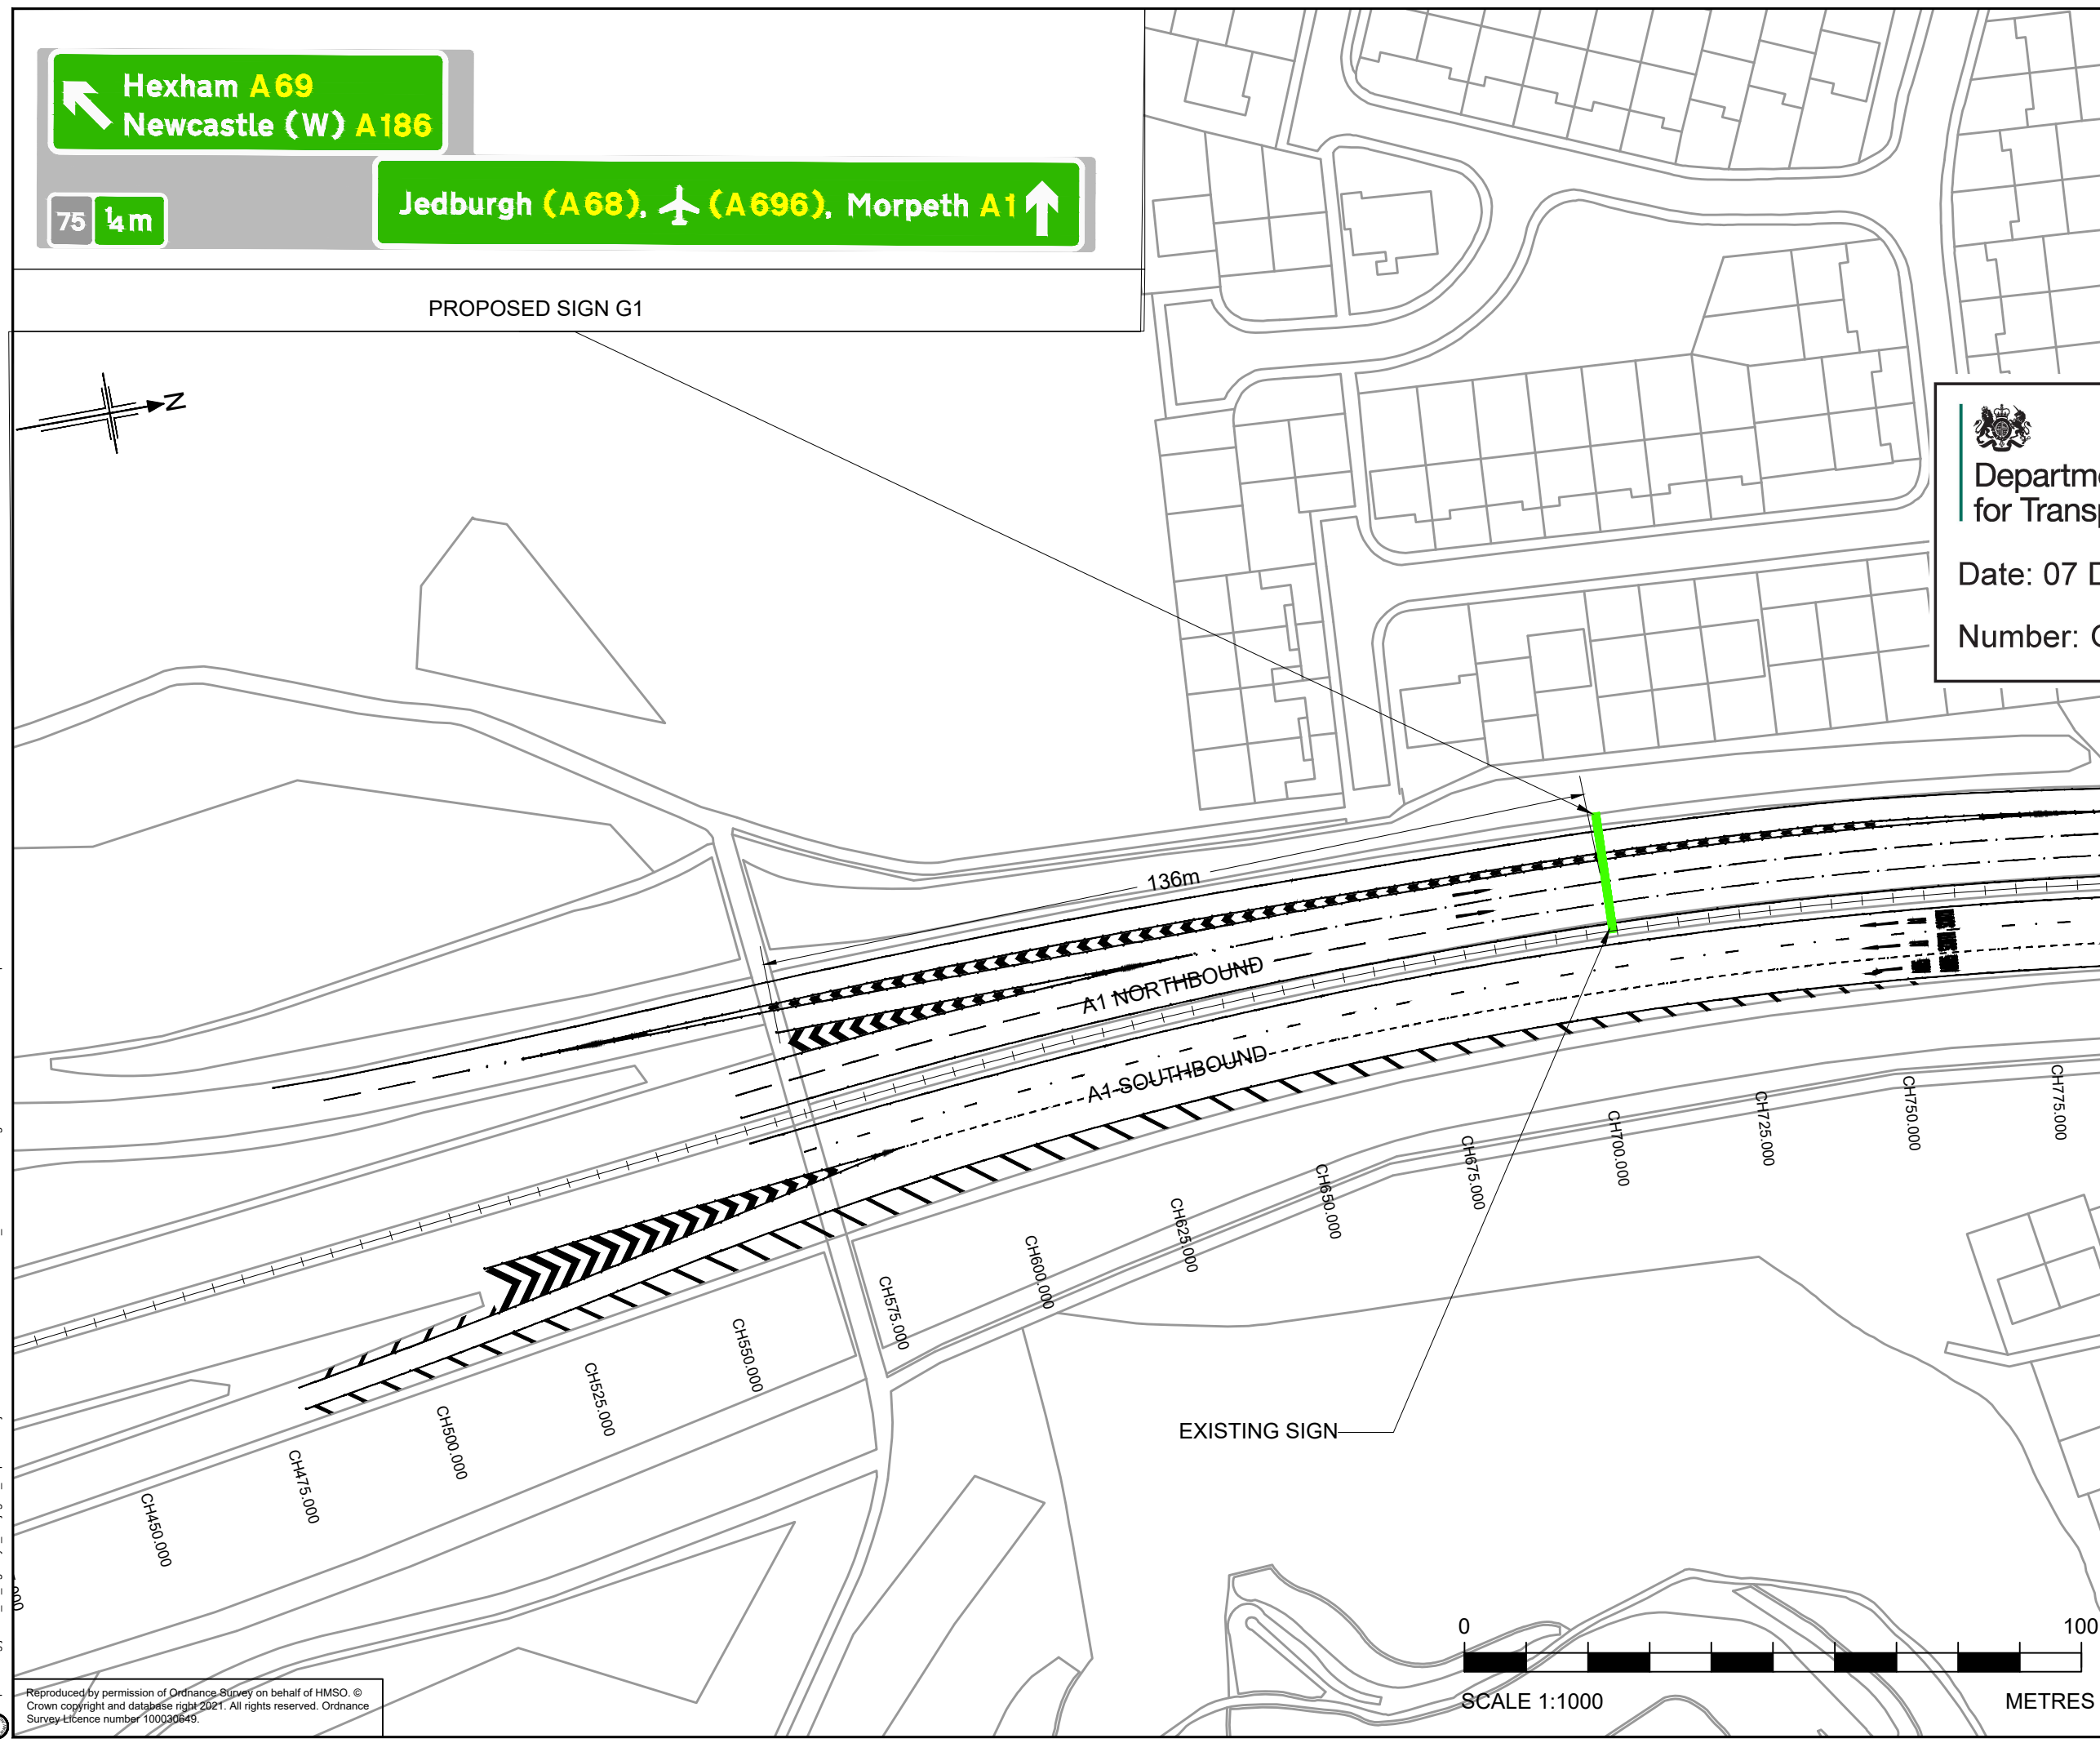

PO1	01/07/22	FIRST ISSUE	MS	MH	MH	AS
PO2	11/10/22	UPDATED FOLLOWING SES REVIEW	NH	MH	MH	AS
PO3	14/10/22	UPDATED FOLLOWING SES REVIEW	MS	MH	MH	AS
Rev	Rev. Date	Purpose of revision	Drawn	Checked	Rev'd	Appr'd

Contractor:

Designer:
1 City Walk, Leeds, LS11 9DX
Tel: +44(0)113 242 6771 Fax: +44(0)113 389 1389
www.jacobs.com

Client:

Project: REGIONAL DELIVERY PARTNERSHIP
A1 SCOTSWOOD TO NORTH BRUNTON

Drawing title: NON-PREScribed 1/4 MILE SIGN
G1
LOCATION PLAN

Drawing status: S4 - SUITABLE FOR STAGE APPROVAL

Scale	1:1000@A3	DO NOT SCALE
Jacobs No.	B3660100	Rev P03
Client no.	HE551461	

Drawing number: HE551461 - JAC - HAC - SNB_MLT

Originator: JAC

Volume: -HAC-


Location: SNB_MLT

Type | Role | Number: -DR- C -0001

© Copyright 2021 Jacobs U.K. Limited. The concepts and information contained in this document are the property of Jacobs. Use or copying of this document in whole or in part without the written permission of Jacobs constitutes an infringement of copyright. Limitation: This drawing has been prepared on behalf of, and for the exclusive use of, the Client, and is subject to, and issued in accordance with, the provisions of the contract between Jacobs and the Client. Jacobs accepts no liability or responsibility whatsoever for, or in respect of, any use of, or reliance upon, this drawing by any third party.

C:\pwworking\jacobs_uk_highways_saf\egrintl_stephenson\140548\HE551461-JAC-HAC-SNB_MLT-DR-C-0001.dwg - 14/10/2022 11:48:43 - A3 - StephensonMJ

Reproduced by permission of Ordnance Survey on behalf of HMSO. © Crown copyright and database right 2021. All rights reserved. Ordnance Survey Licence number 100030649.

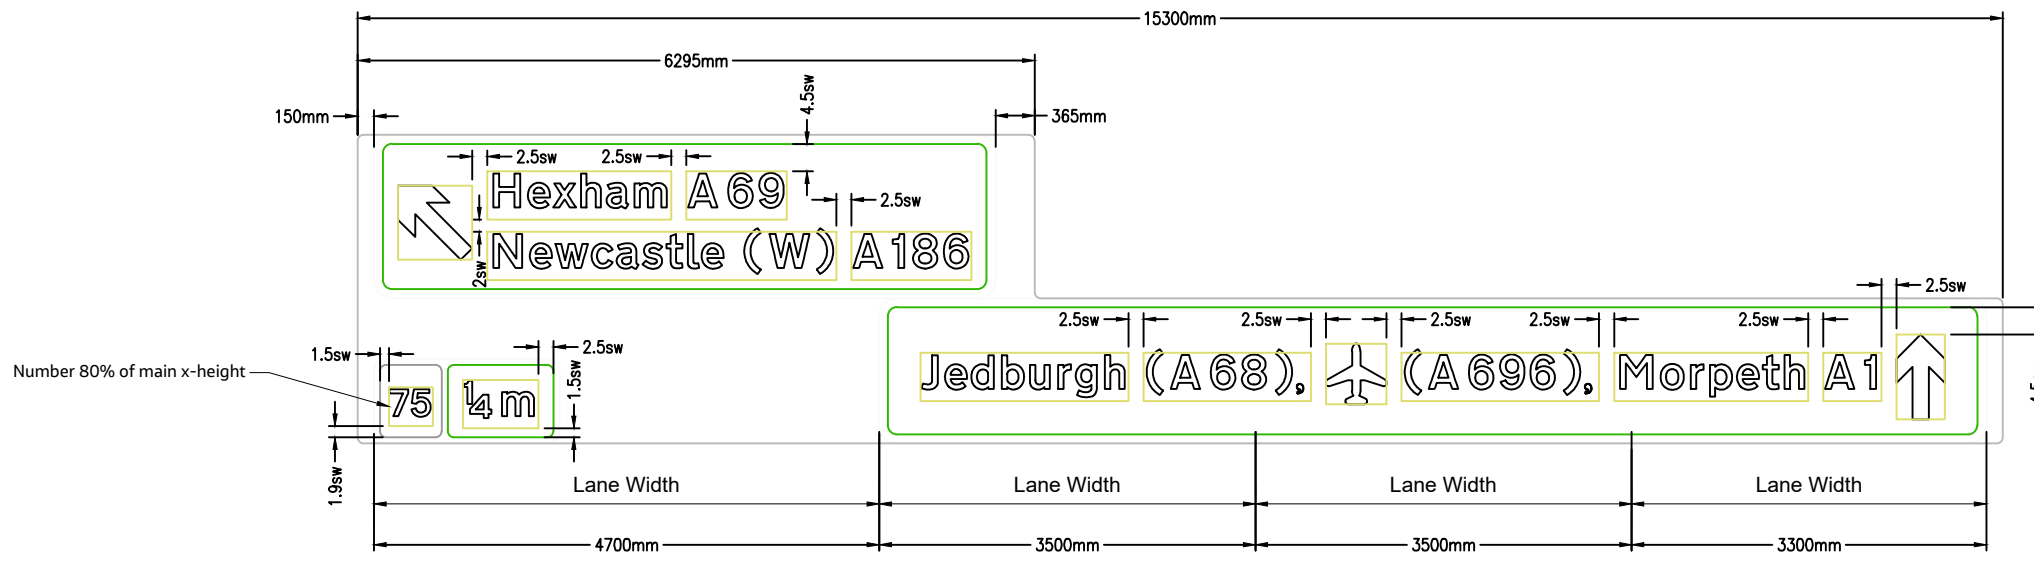

Signing Project	A1 Scotswood				
Sign Reference	G1_NB	Width (mm)	15300	Background	Grey
x Height	225.0	Height (mm)	2870	Border	
Material	Class RA2	Area (m ²)	30.22	Legend	

Signing Project	A1 Scotswood				
Sign Reference	G1_NB(P1)	Width (mm)	10300	Background	Green
x Height	225.0	Height (mm)	1350	Border	White
Material	Class RA2	Area (m ²)	13.90	Legend	White

Signing Project	A1 Scotswood				
Sign Reference	G1_NB(P2)	Width (mm)	5780	Background	Green
x Height	225.0	Height (mm)	1520	Border	White
Material	Class RA2	Area (m ²)	8.79	Legend	White


Signing Project	A1 Scotswood				
Sign Reference	G1_NB(P3)	Width (mm)	1730	Background	Green
x Height	225.0	Height (mm)	790	Border	White
Material	Class RA2	Area (m ²)	1.37	Legend	White

Department for Transport

Date: 07 December 2022

Number: GT50/198/0094-2

- NOTES:
1. There is no existing primary ADS
 2. Drawing to be read in conjunction with HE551461-JAC-HAC-SNB_MLT-DR-C-0001
 3. The sign is to be externally illuminated
 4. Reflective performance class in accordance with BS EN 12899-1:2007 Class RA2.
 5. All Gantry Signs with material class RA2 to be illuminated.

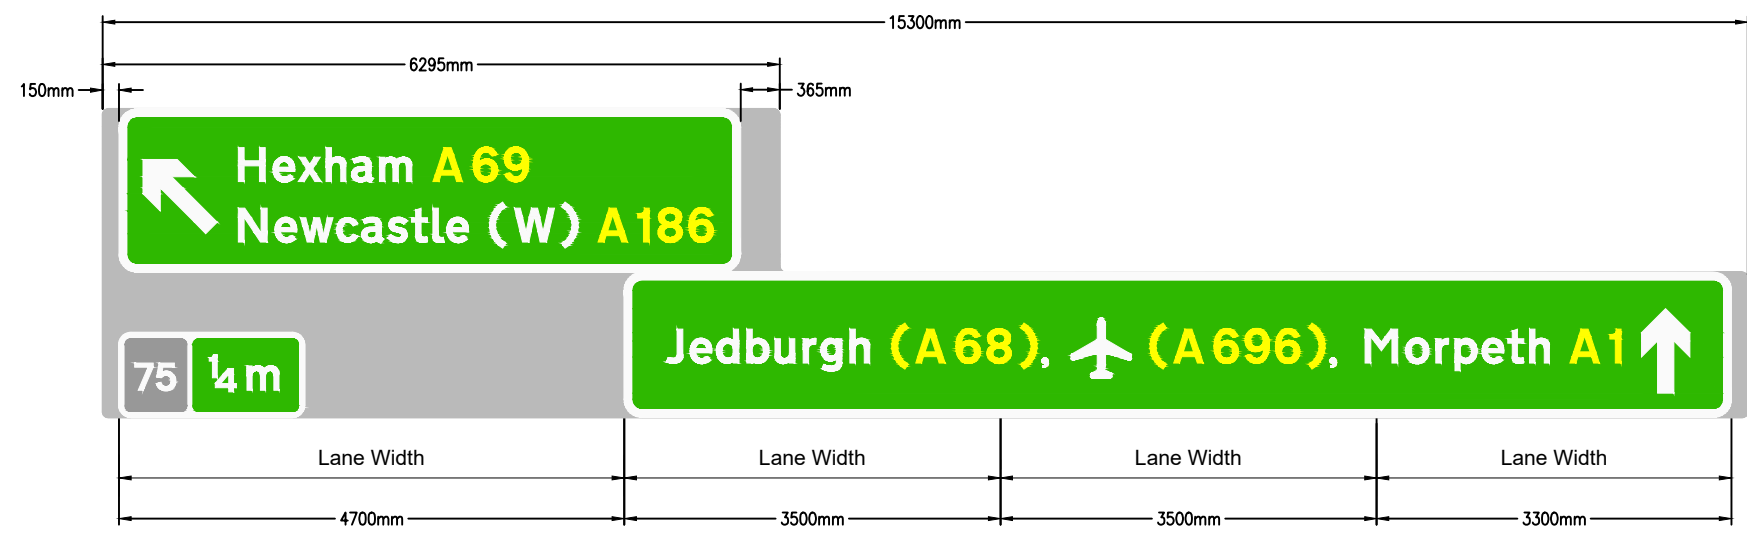

Signing Project	A1 Scotswood				
Sign Reference	G1_NB	Width (mm)	15300	Background	Grey
x Height	225.0	Height (mm)	2870	Border	
Material	Class RA2	Area (m ²)	30.22	Legend	

Signing Project	A1 Scotswood				
Sign Reference	G1_NB(P1)	Width (mm)	10300	Background	Green
x Height	225.0	Height (mm)	1350	Border	White
Material	Class RA2	Area (m ²)	13.90	Legend	White

Signing Project	A1 Scotswood				
Sign Reference	G1_NB(P2)	Width (mm)	5780	Background	Green
x Height	225.0	Height (mm)	1520	Border	White
Material	Class RA2	Area (m ²)	8.79	Legend	White

Signing Project	A1 Scotswood				
Sign Reference	G1_NB(P3)	Width (mm)	1730	Background	Green
x Height	225.0	Height (mm)	790	Border	White
Material	Class RA2	Area (m ²)	1.37	Legend	White

P01	01/07/22	FIRST ISSUE	MS	MH	MH	AS
P02	11/10/22	UPDATED FOLLOWING SES REVIEW	NH	MH	MH	AS
P03	13/10/22	UPDATED FOLLOWING SES REVIEW	MS	MH	MH	AS
C03	18/10/22	UPDATED FOLLOWING SES REVIEW	MS	MH	MH	AS
P04	21/10/22	UPDATED FOLLOWING SES REVIEW	MS	MH	MH	AS
Rev	Rev. Date	Purpose of revision	Drawn	Checked	Rev'd	Appr'd

Contractor:

Designer:
1 City Walk, Leeds, LS11 9DX
Tel: +44(0)113 242 6771 Fax: +44(0)113 389 1389
www.jacobs.com

Client:

Project: REGIONAL DELIVERY PARTNERSHIP
A1 SCOTSWOOD TO NORTH BRUNTON

Drawing title: NON-PREScribed 1/4 MILE SIGN
G1
DESIGN DETAIL

Drawing status: S4 - SUITABLE FOR STAGE APPROVAL

Scale: NTS@N/A DO NOT SCALE

Jacobs No. B3660100 Rev P04

Client no. HE551461

Drawing number: HE551461 - JAC - HAC - SNB_MLT
Originator: JAC
Volume: -DR- C -0005
Location: SNB_MLT
Type: Role: Number

© Copyright 2021 Jacobs U.K. Limited. The concepts and information contained in this document are the property of Jacobs. Use or copying of this document in whole or in part without the written permission of Jacobs constitutes an infringement of copyright. Limitation: This drawing has been prepared on behalf of, and for the exclusive use of, Jacobs Client, and is subject to, and issued in accordance with, the provisions of the contract between Jacobs and the Client. Jacobs accepts no liability or responsibility whatsoever for, or in respect of, any use of, or reliance upon, this drawing by any third party.

NOT TO SCALE

77
¼ m
Jedburgh (A68)
Ponteland, ✈️
A696
Newcastle (C)
A167


Morpeth A1


PROPOSED SIGN G5

KEY:
Existing Gantry

- NOTES:
1. There is no existing primary ADS
 2. Drawing to be read in conjunction with HE551461-JAC-HAC-SNB_MLT-DR-C-0006
 3. MLT-DR-C-0006



Department for Transport
Date: 07 December 2022
Number: GT50/198/0094-3

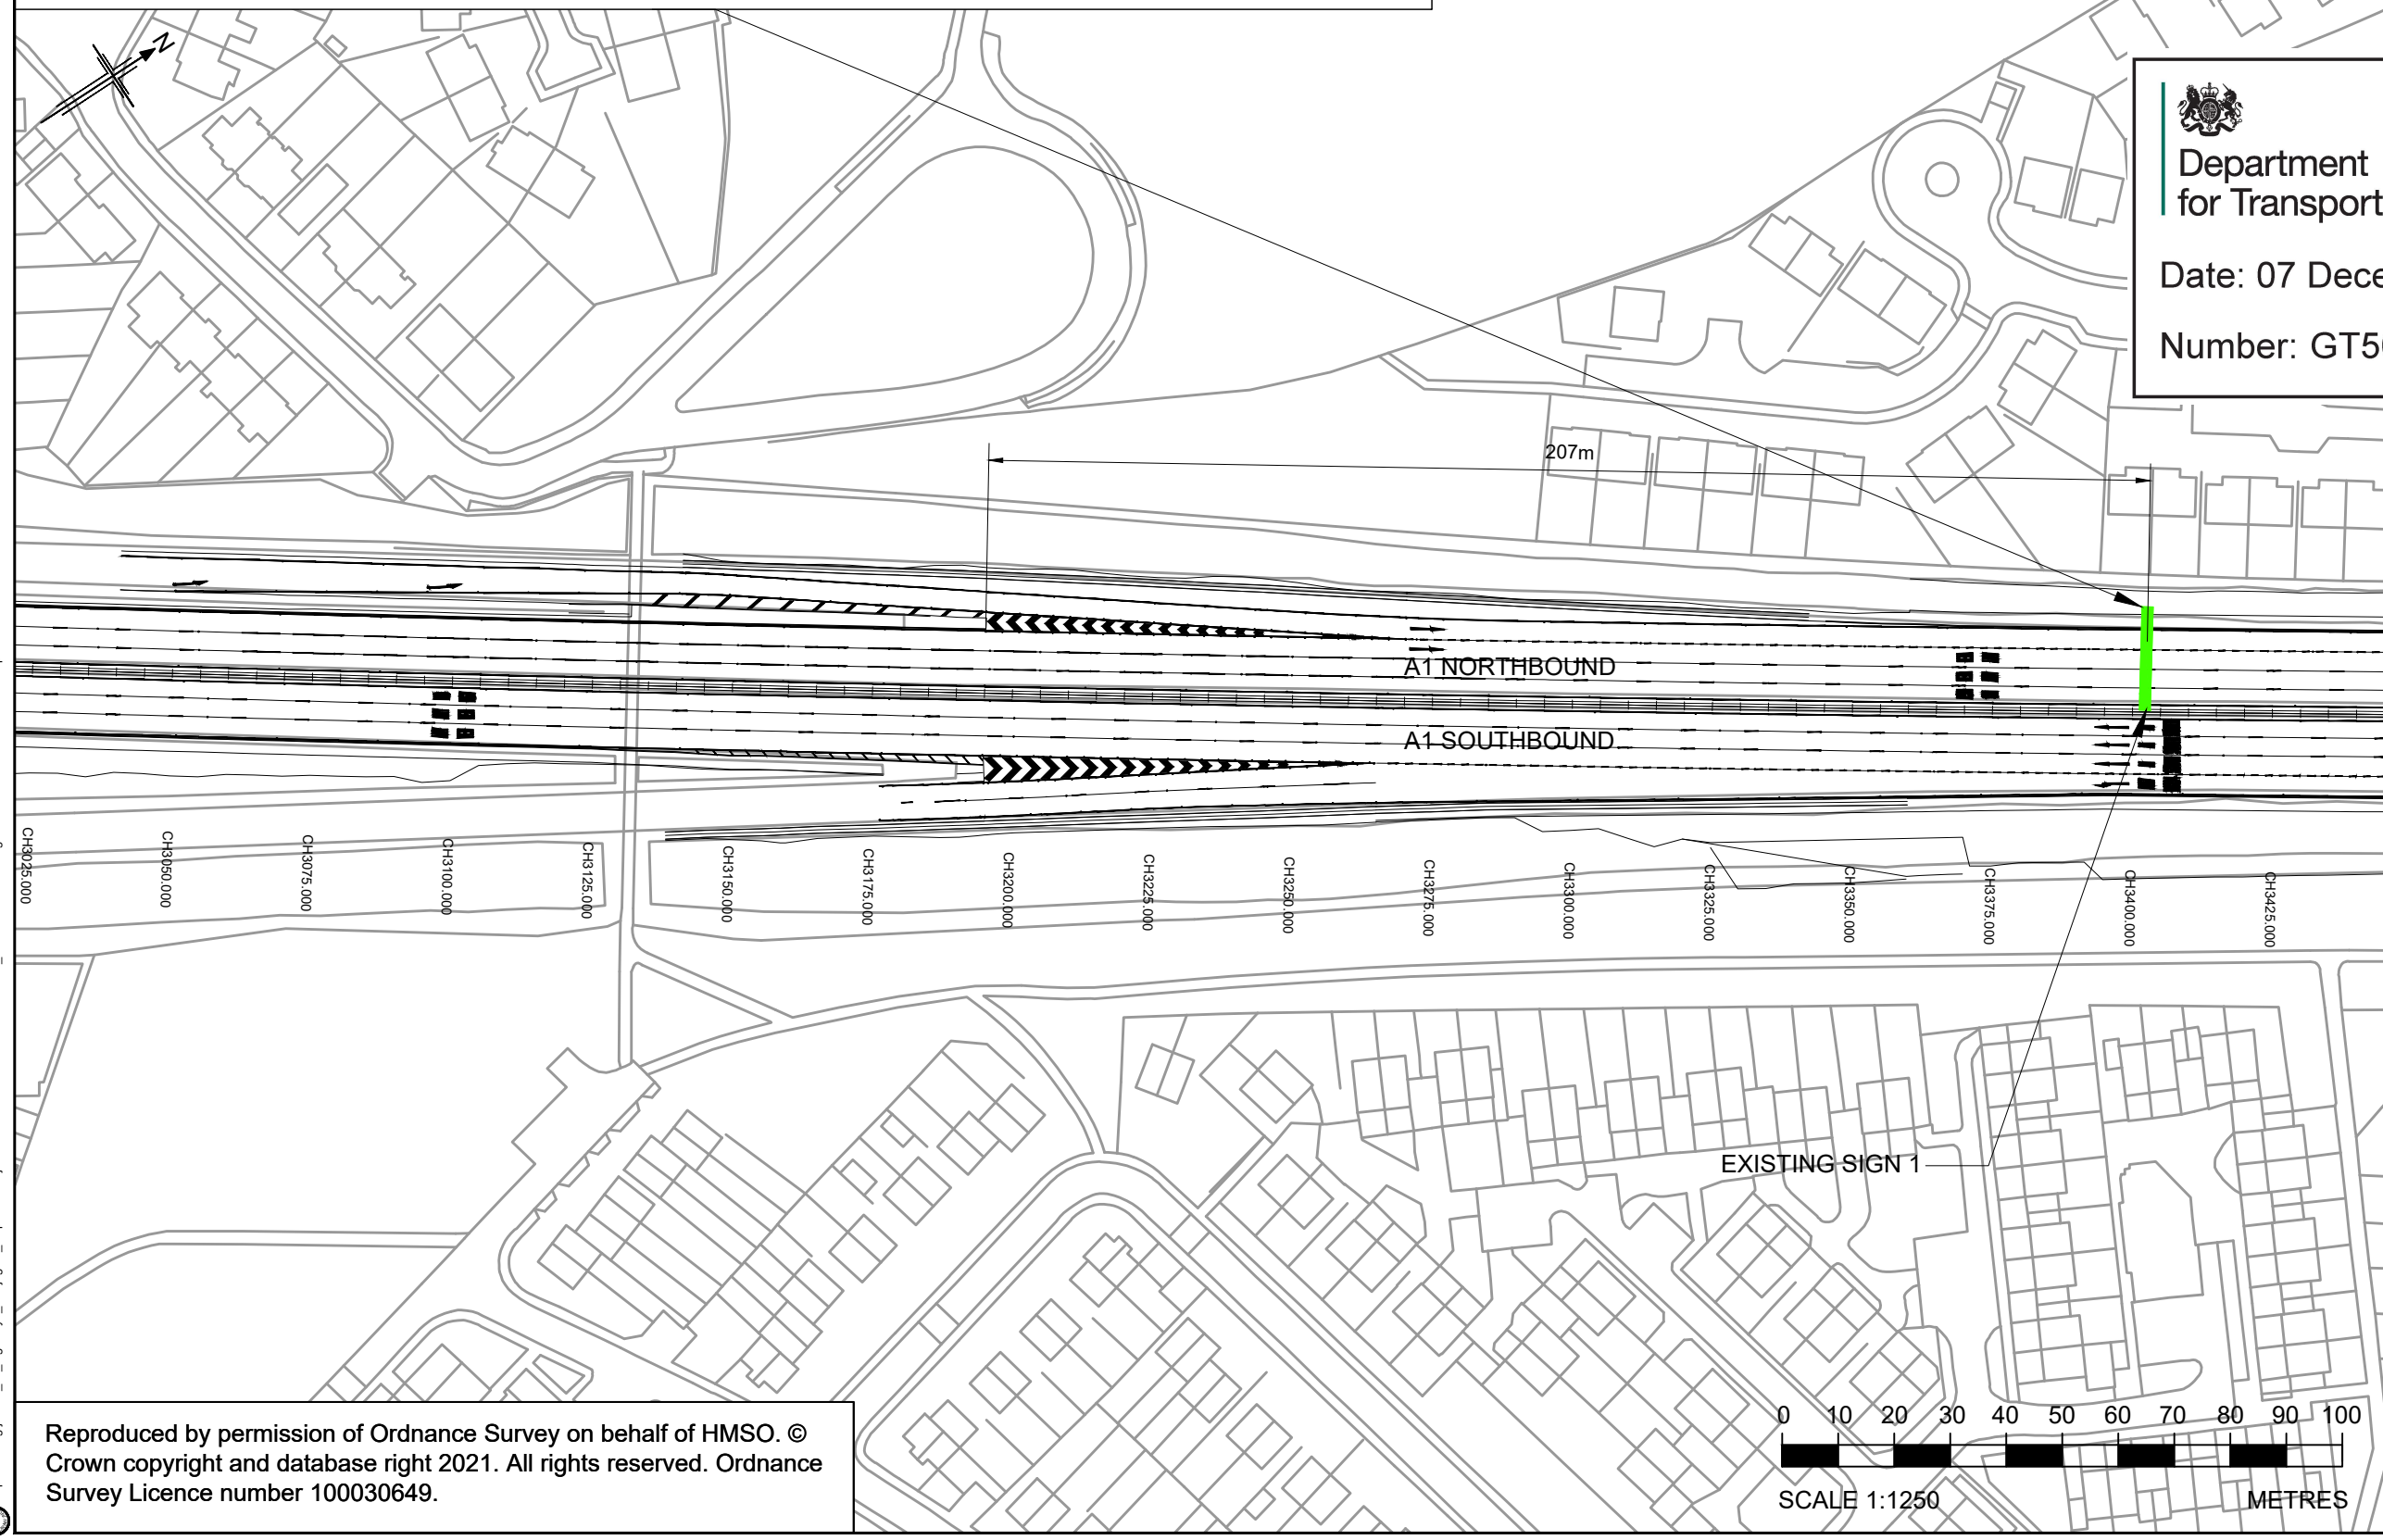

PO1	01/07/22	FIRST ISSUE	MS	MH	MH	AS
PO2	14/09/22	UPDATED FOLLOWING SES REVIEW	NH	MH	MH	AS
PO3	14/10/22	UPDATED FOLLOWING SES REVIEW	MS	MH	MH	AS
Rev	Rev. Date	Purpose of revision	Drawn	Checked	Rev'd	Appr'd
Contractor:			Designer:  1 City Walk, Leeds, LS11 9DX Tel: +44(0)113 242 6771 Fax: +44(0)113 389 1389 www.jacobs.com			
Client:						
Project:		REGIONAL DELIVERY PARTNERSHIP A1 SCOTSWOOD TO NORTH BRUNTON				
Drawing title:		NON-PREScribed 1/4 MILE SIGN G5 LOCATION PLAN				
Drawing status:		S4 - SUITABLE FOR STAGE APPROVAL				
Scale:		1:1000@A3		DO NOT SCALE		
Jacobs No.:		B3660100		Rev P03		
Client no.:		HE551461				
Drawing number:		HE551461		Originator: JAC		Volume: -HAC-
Location:		SNB_MLT		Type: DR-C		Role: -0002
© Copyright 2021 Jacobs U.K. Limited. The concepts and information contained in this document are the property of Jacobs. Use or copying of this document in whole or in part without the written permission of Jacobs constitutes an infringement of copyright. Limitation: This drawing has been prepared on behalf of, and for the exclusive use of, Jacobs Client, and is subject to, and issued in accordance with, the provisions of the contract between Jacobs and the Client. Jacobs accepts no liability or responsibility whatsoever for, or in respect of, any use of, or reliance upon, this drawing by any third party.						

Reproduced by permission of Ordnance Survey on behalf of HMSO. © Crown copyright and database right 2021. All rights reserved. Ordnance Survey Licence number 100030649.

C:\pwworking\jacobs_uk_highways_saf\egrintl_stephenson\1405481HE551461-JAC-HAC-SNB_MLT-DR-C-0002.dwg - 14/10/2022 11:51:02 - A3 - StephensonMJ

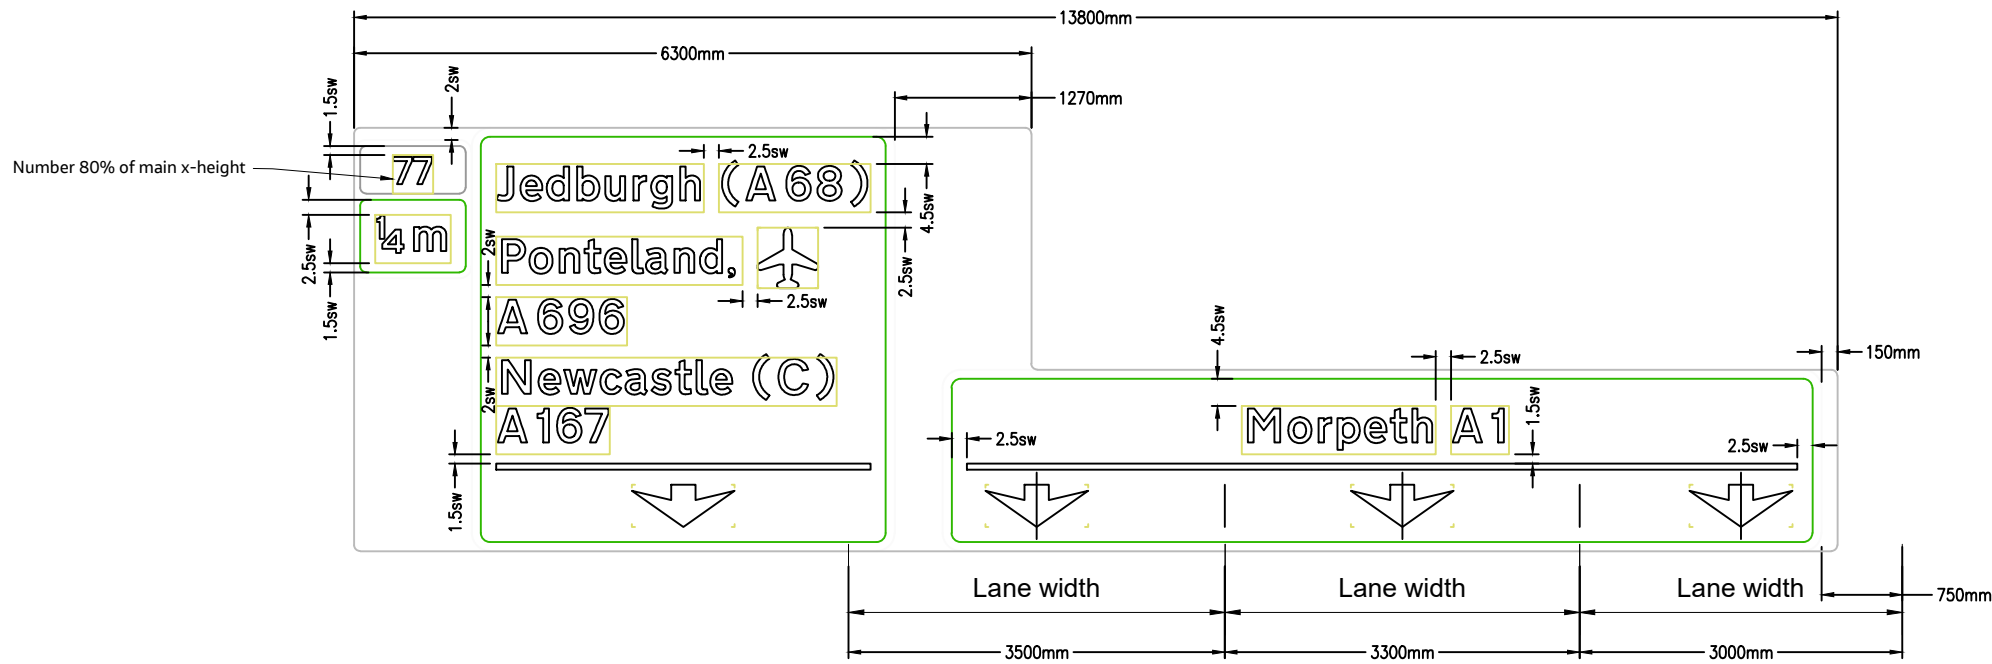

- NOTES:
1. There is no existing primary ADS
 2. Drawing to be read in conjunction with HE551461-JAC-HAC-SNB_MLT-DR-C-0002
 3. The sign is to be externally illuminated.
 4. Reflective performance class in accordance with BS EN 12899-1:2007 Class RA2.
 5. All Gantry Signs with material class RA2 to be illuminated.

Signing Project	A1 Scotswood				
Sign Reference	G5_NB	Width (mm)	13800	Background	Grey
x Height	225.0	Height (mm)	3940	Border	
Material	Class RA2	Area (m ²)	37.46	Legend	

Signing Project	A1 Scotswood				
Sign Reference	G5_NB(P1)	Width (mm)	8175	Background	Green
x Height	225.0	Height (mm)	1690	Border	White
Material	Class RA2	Area (m ²)	13.82	Legend	White


Signing Project	A1 Scotswood				
Sign Reference	G5_NB(P2)	Width (mm)	3935	Background	Green
x Height	225.0	Height (mm)	3940	Border	White
Material	Class RA2	Area (m ²)	15.50	Legend	White

Signing Project	A1 Scotswood				
Sign Reference	G5_NB(P3)	Width (mm)	1095	Background	Green
x Height	225.0	Height (mm)	1290	Border	White
Material	Class RA2	Area (m ²)	1.17	Legend	White

Department for Transport

Date: 07 December 2022

Number: GT50/198/0094-4

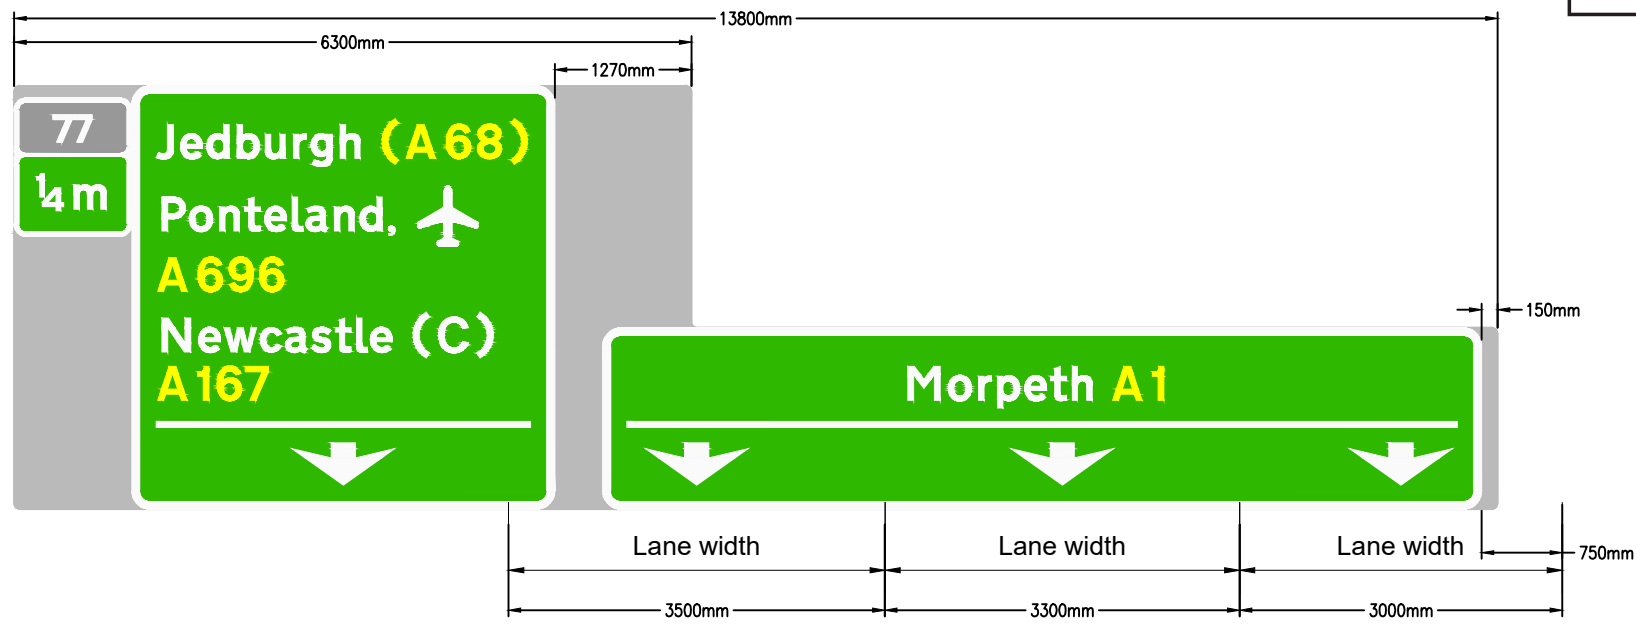

Signing Project	A1 Scotswood				
Sign Reference	G5_NB	Width (mm)	13800	Background	Grey
x Height	225.0	Height (mm)	3940	Border	
Material	Class RA2	Area (m ²)	37.46	Legend	

Signing Project	A1 Scotswood				
Sign Reference	G5_NB(P1)	Width (mm)	8175	Background	Green
x Height	225.0	Height (mm)	1690	Border	White
Material	Class RA2	Area (m ²)	13.82	Legend	White

Signing Project	A1 Scotswood				
Sign Reference	G5_NB(P2)	Width (mm)	3935	Background	Green
x Height	225.0	Height (mm)	3940	Border	White
Material	Class RA2	Area (m ²)	15.50	Legend	White

Signing Project	A1 Scotswood				
Sign Reference	G5_NB(P3)	Width (mm)	1095	Background	Green
x Height	225.0	Height (mm)	1290	Border	White
Material	Class RA2	Area (m ²)	1.17	Legend	White

Rev	Rev. Date	Purpose of revision	Drawn	Checked	Rev'd	Appr'd
P01	01/07/22	FIRST ISSUE	MS	MH	MH	AS
P02	11/10/22	UPDATED FOLLOWING SES REVIEW	NH	MH	MH	AS
P03	13/10/22	UPDATED FOLLOWING SES REVIEW	MS	MH	MH	AS
C03	18/10/22	UPDATED FOLLOWING SES REVIEW	MS	MH	MH	AS
P04	21/10/22	UPDATED FOLLOWING SES REVIEW	MS	MH	MH	AS

Contractor:

Designer:
1 City Walk, Leeds, LS11 9DX
Tel: +44(0)113 242 6771 Fax: +44(0)113 389 1389
www.jacobs.com

Client:

Project: REGIONAL DELIVERY PARTNERSHIP
A1 SCOTSWOOD TO NORTH BRUNTON

Drawing title: NON-PREScribed
1/4 MILE SIGN G5
DESIGN DETAIL

Drawing status: S4 - SUITABLE FOR STAGE APPROVAL

Scale: NTS@N/A DO NOT SCALE

Jacobs No. B3660100 Rev P04

Client no. HE551461

Drawing number: HE551461 - JAC - HAC - SNB_MLT - DR - C - 0006

Originator: JAC - HAC - SNB_MLT

Volume: DR - C - 0006

Location: SNB_MLT

Type: DR - C - 0006

Role: DR - C - 0006

Number: DR - C - 0006

NOT TO SCALE



PROPOSED SIGN G7

KEY:

Existing Gantry


NOTES:

- There is no existing primary ADS
- Drawing to be read in conjunction with HE551461-JAC-HAC-SNB_MLT-DR-C-0008

Department for Transport

Date: 07 December 2022

Number: GT50/198/0094-5

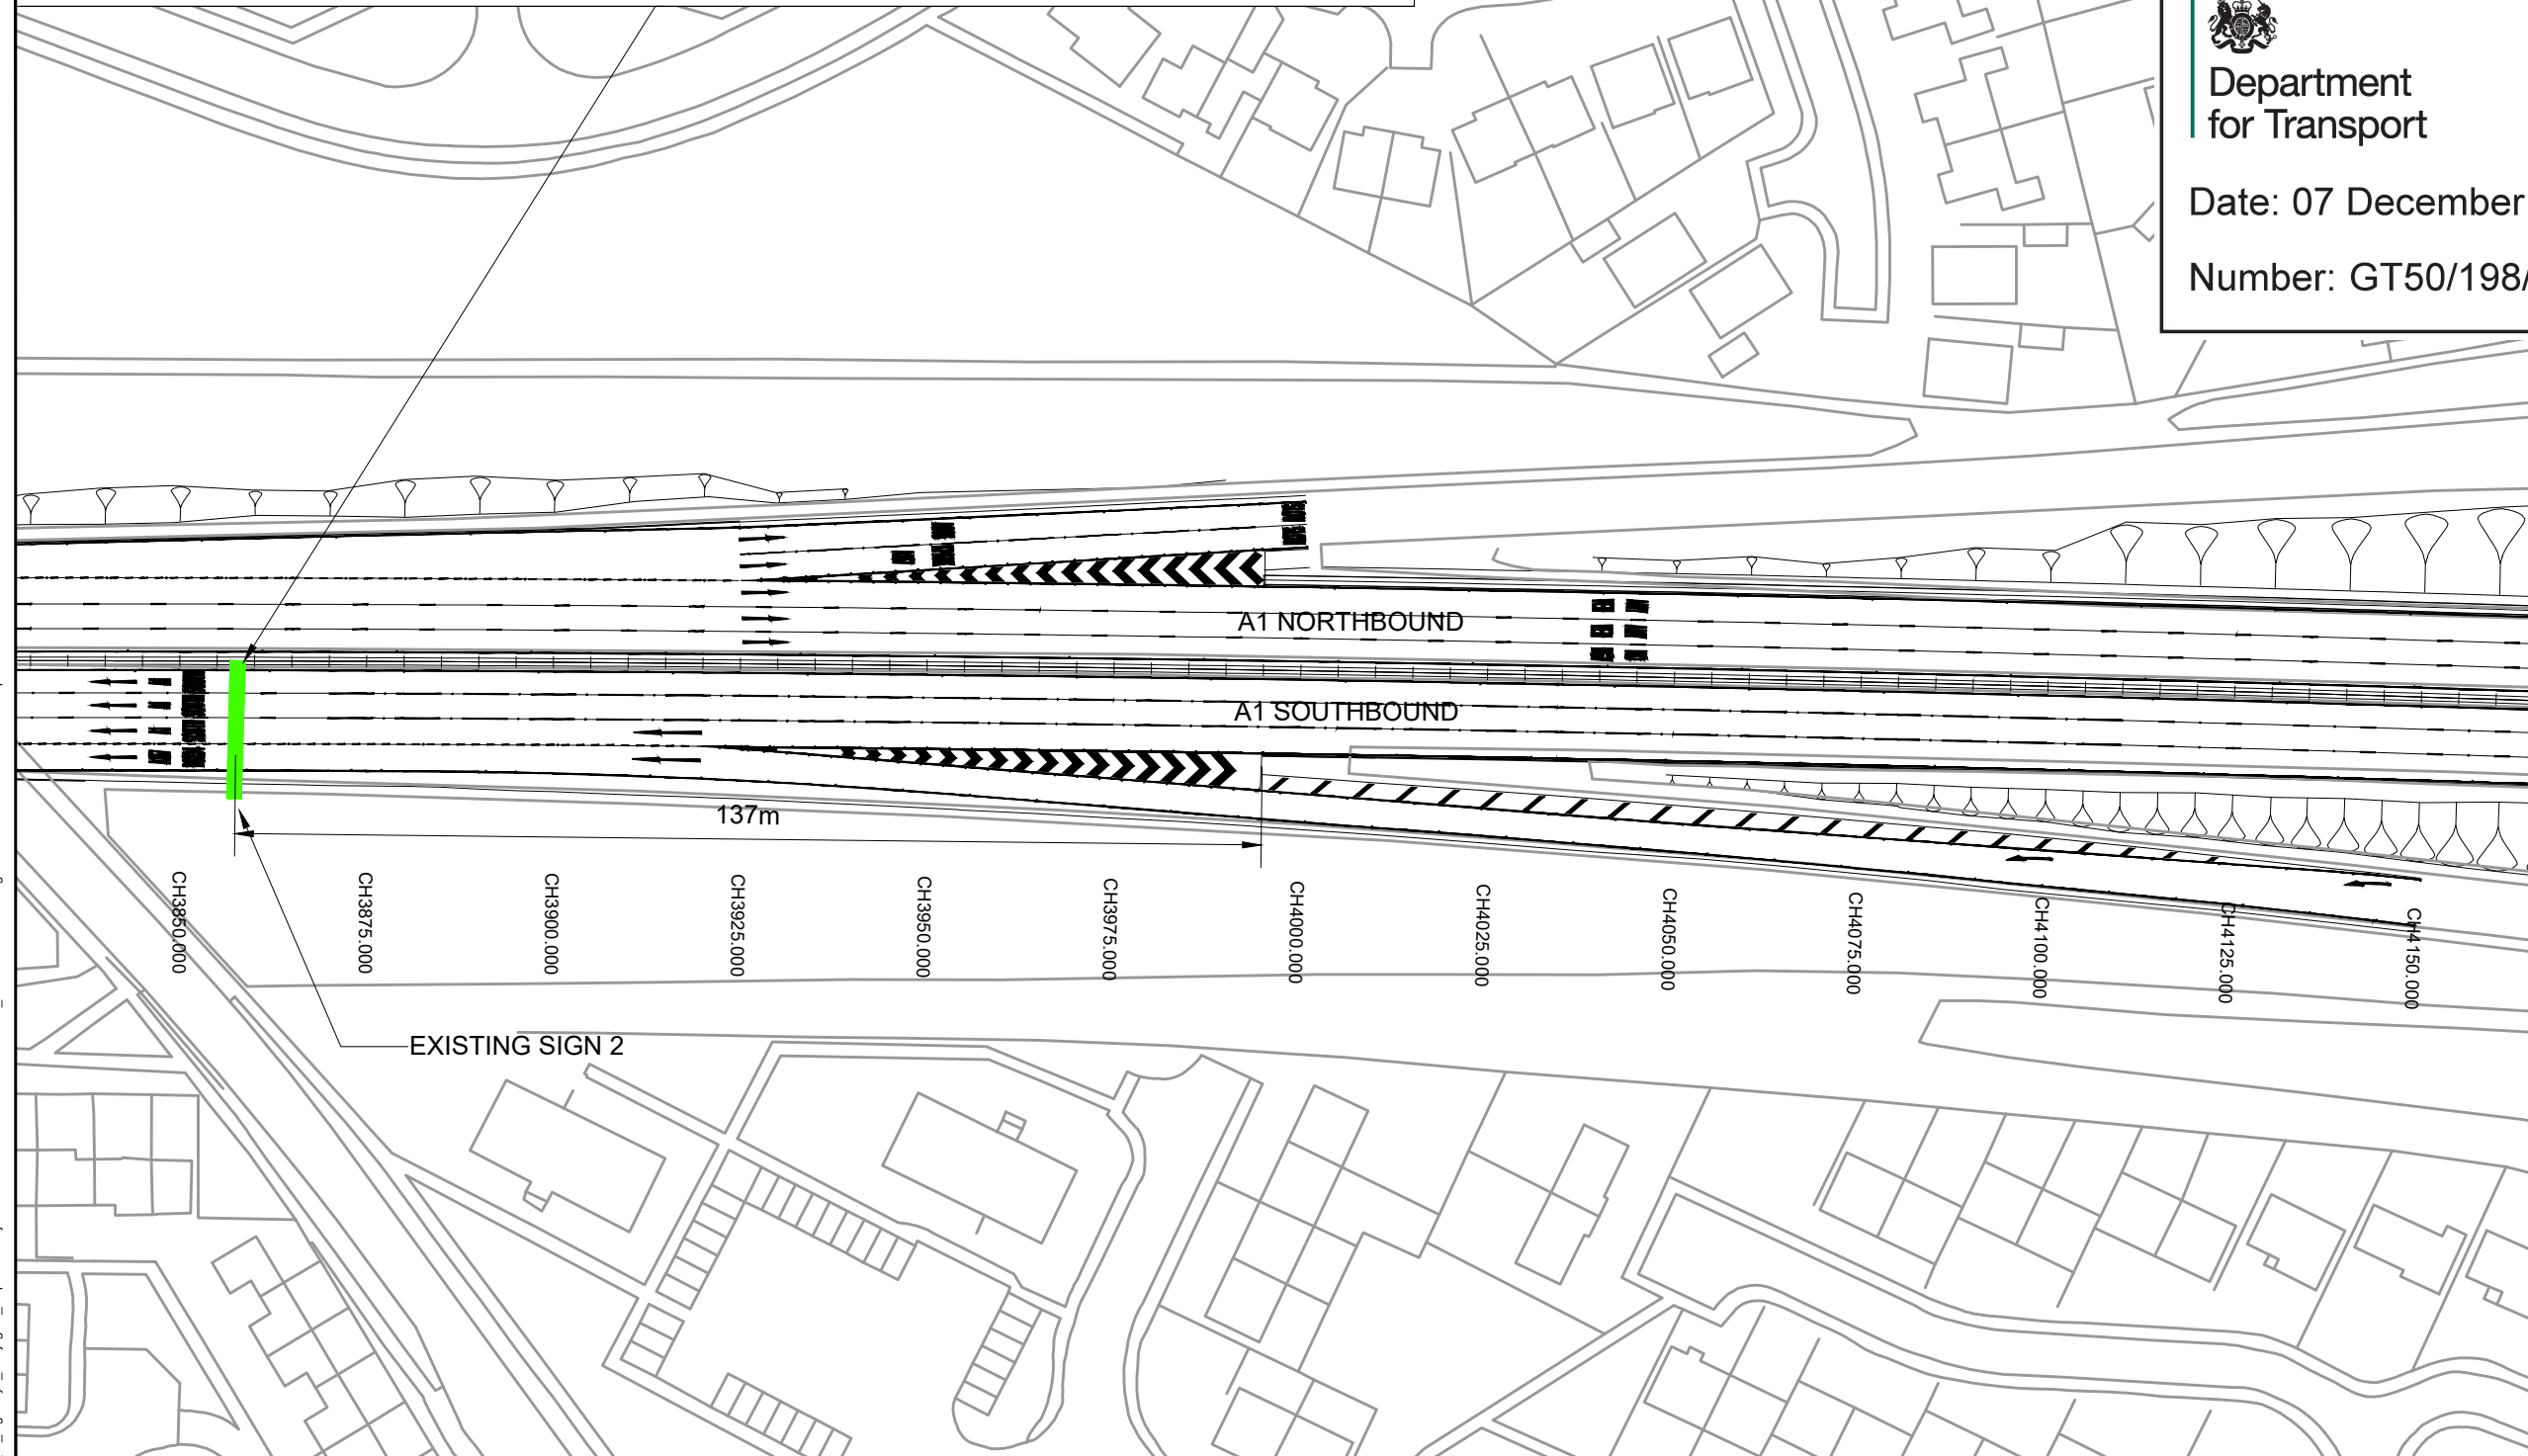

P01	01/07/22	FIRST ISSUE	MS	MH	MH	AS
P02	11/10/22	UPDATED FOLLOWING SES REVIEW	NH	MH	MH	AS
P03	21/10/22	UPDATED FOLLOWING SES REVIEW	MS	MH	MH	AS
P04	01/11/22	UPDATED FOLLOWING SES REVIEW	MS	MH	MH	AS
P05	25/11/22	UPDATED FOLLOWING DFT REVIEW	MS	MH	MH	AS
Rev	Rev. Date	Purpose of revision	Drawn	Checked	Rev'd	Appr'd

Contractor:

Designer: Jacobs
1 City Walk, Leeds, LS11 9QX
Tel: +44(0)113 242 6771 Fax: +44(0)113 389 1389
www.jacobs.com

Client: national highways

Project: REGIONAL DELIVERY PARTNERSHIP
A1 SCOTSWOOD TO NORTH BRUNTON

Drawing title: NON-PREScribed 1/4 MILE SIGN
G7
LOCATION PLAN

Drawing status: S4 - SUITABLE FOR STAGE APPROVAL


Scale: 1:1000@A3 DO NOT SCALE

Jacobs No. B3660100 Rev P05


Client no. HE551461

Drawing number: HE551461 - JAC - HAC - SNB_MLT - DR - C - 0003

Reproduced by permission of Ordnance Survey on behalf of HMSO. © Crown copyright and database right 2020. All rights reserved. Ordnance Survey Licence number 100030649.

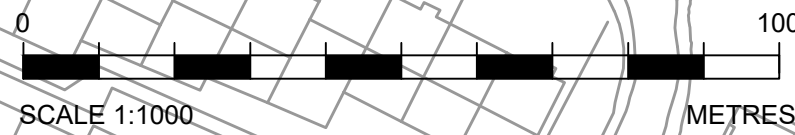

C:\pwworking\jacobs_uk_highways_saf\egrint_stephenson\1405481HE551461-JAC-HAC-SNB_MLT-DR-C-0003.dwg - 30/11/2022 09:51:06 - A3 - StephensonMJ

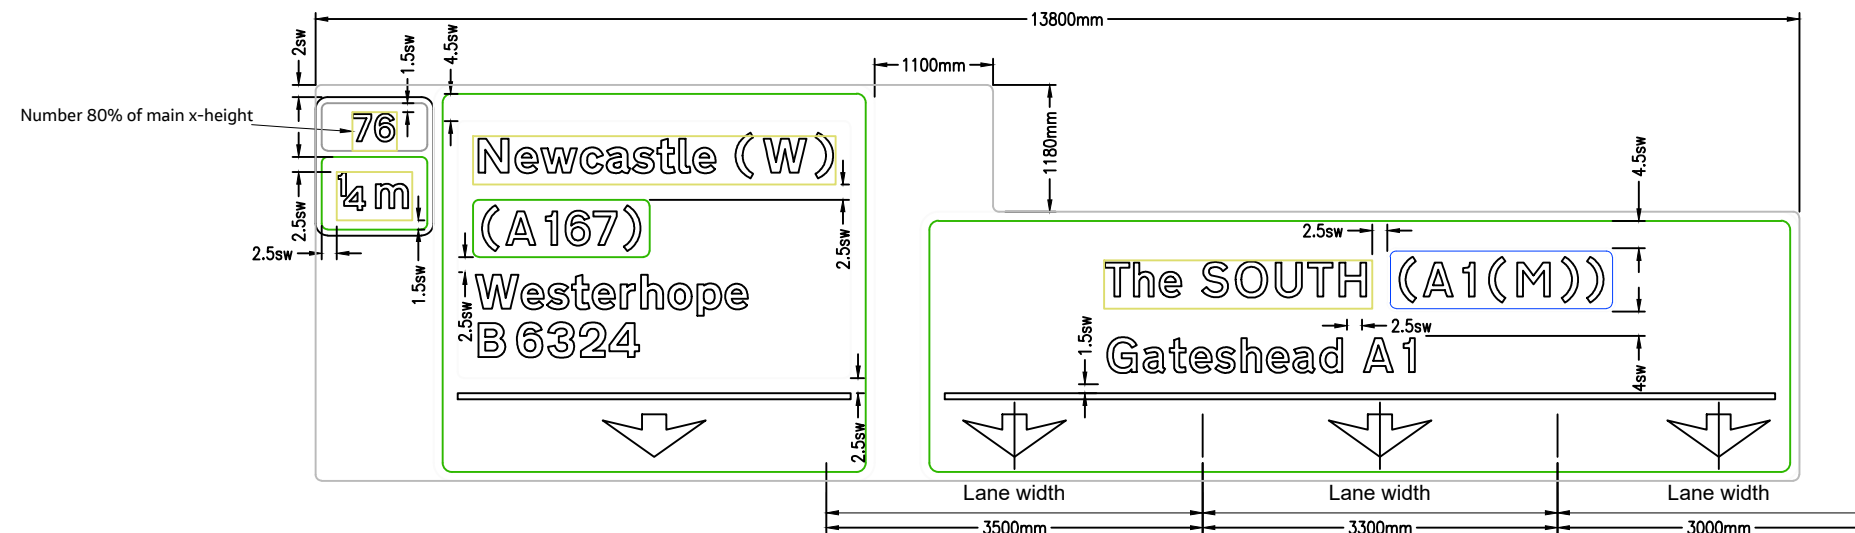


Signing Project A1 Scotswood						
Sign Reference	G7_SB	Width (mm)	13800	Background	Grey	
x Height	225.0	Height (mm)	3685	Border		
Material	Class RA2	Area (m ²)	41.97	Legend		

Signing Project A1 Scotswood						
Sign Reference	G7_SB(P1)	Width (mm)	8175	Background	Green	
x Height	225.0	Height (mm)	2505	Border	White	
Material	Class RA2	Area (m ²)	20.48	Legend	White	

Signing Project A1 Scotswood						
Sign Reference	G7_SB(P2)	Width (mm)	4105	Background	Green	
x Height	225.0	Height (mm)	3685	Border	White	
Material	Class RA2	Area (m ²)	15.13	Legend	White	

Signing Project A1 Scotswood						
Sign Reference	G7_SB(P3)	Width (mm)	1095	Background	Green	
x Height	225.0	Height (mm)	1290	Border	White	
Material	Class RA2	Area (m ²)	1.17	Legend	White	


Department for Transport
 Date: 07 December 2022
 Number: GT50/198/0094-6

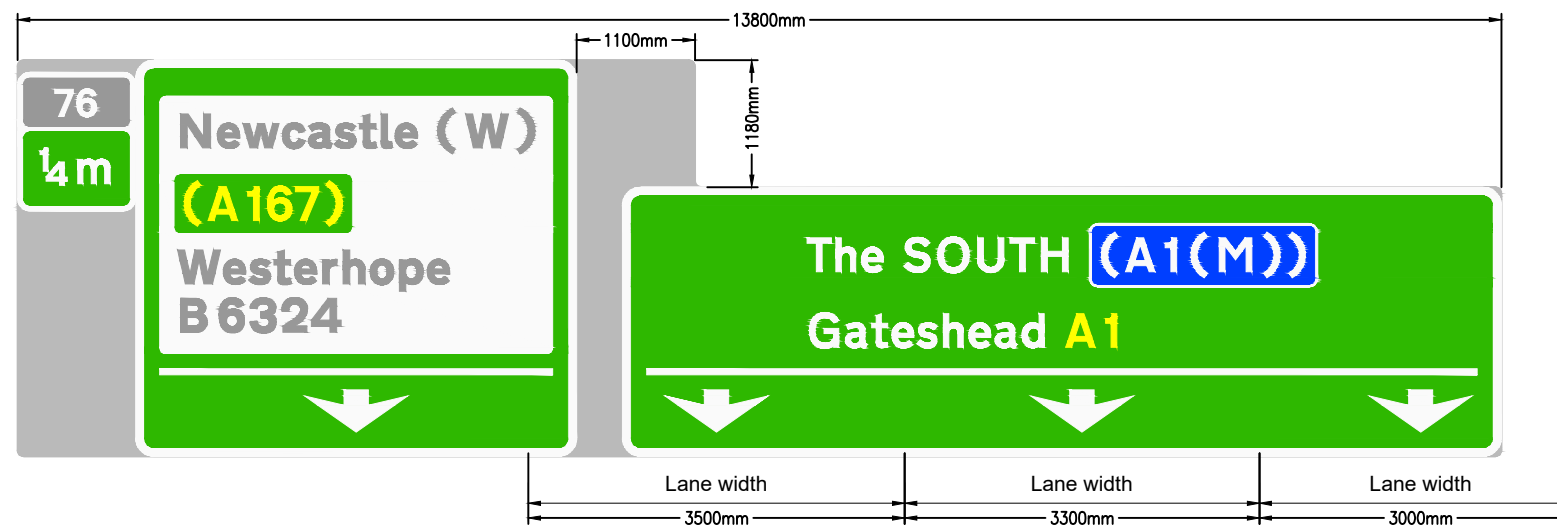

Signing Project A1 Scotswood						
Sign Reference	G7_SB	Width (mm)	13800	Background	Grey	
x Height	225.0	Height (mm)	3685	Border		
Material	Class RA2	Area (m ²)	41.97	Legend		

Signing Project A1 Scotswood						
Sign Reference	G7_SB(P1)	Width (mm)	8175	Background	Green	
x Height	225.0	Height (mm)	2505	Border	White	
Material	Class RA2	Area (m ²)	20.48	Legend	White	

Signing Project A1 Scotswood						
Sign Reference	G7_SB(P2)	Width (mm)	4105	Background	Green	
x Height	225.0	Height (mm)	3685	Border	White	
Material	Class RA2	Area (m ²)	15.13	Legend	White	

Signing Project A1 Scotswood						
Sign Reference	G7_SB(P3)	Width (mm)	1095	Background	Green	
x Height	225.0	Height (mm)	1290	Border	White	
Material	Class RA2	Area (m ²)	1.17	Legend	White	

- NOTES:
1. There is no existing primary ADS
 2. Drawing to be read in conjunction with HE551461-JAC-HAC-SNB_MLT-DR-C-0003
 3. The sign is to be externally illuminated.
 4. Reflective performance class in accordance with BS EN 12899-1:2007 Class RA2.
 5. All Gantry Signs with material class RA2 to be illuminated.

Rev	Rev. Date	Purpose of revision	Drawn	Checked	Rev'd	Appr'd
P01	01/07/22	FIRST ISSUE	MS	MH	MH	AS
P02	11/10/22	UPDATED FOLLOWING SES REVIEW	NH	MH	MH	AS
P03	13/10/22	UPDATED FOLLOWING SES REVIEW	MS	MH	MH	AS
C03	18/10/22	UPDATED FOLLOWING SES REVIEW	MS	MH	MH	AS
P04	21/10/22	UPDATED FOLLOWING SES REVIEW	MS	MH	MH	AS
C04	26/10/22	UPDATED FOLLOWING SES REVIEW	MS	MH	MH	AS
P05	25/11/22	UPDATED FOLLOWING DFT REVIEW	MS	MH	MH	AS

Contractor: 
 Designer: 
 1 City Walk, Leeds, LS11 9DX
 Tel: +44(0)113 242 6771 Fax: +44(0)113 389 1389
 www.jacobs.com

Client: 

Project: REGIONAL DELIVERY PARTNERSHIP
 A1 SCOTSWOOD TO NORTH BRUNTON

Drawing title: NON-PREScribed
 1/4 MILE SIGN-G7
 DESIGN DETAIL

Drawing status: S4 - SUITABLE FOR STAGE APPROVAL
 Scale: NTS@N/A DO NOT SCALE
 Jacobs No. B3660100 Rev P05
 Client no. HE551461

Drawing number: HE551461 - JAC - HAC - SNB_MLT
 Originator: JAC
 Volume: -HAC-
 Location: SNB_MLT
 Type: DR-C-0003
 Role: Number

NOT TO SCALE

74 1/4 m

Newcastle (C) A695
Blaydon
Newburn A6085


The SOUTH (A1(M))
Gateshead A1

KEY:
Existing Gantry

NOTES:
1. There is no existing primary ADS
2. Drawing to be read in conjunction with HE551461-JAC-HAC-SNB_MLT-DR-C-0007

PROPOSED SIGN G11

Department for Transport
Date: 07 December 2022
Number: GT50/198/0094-7

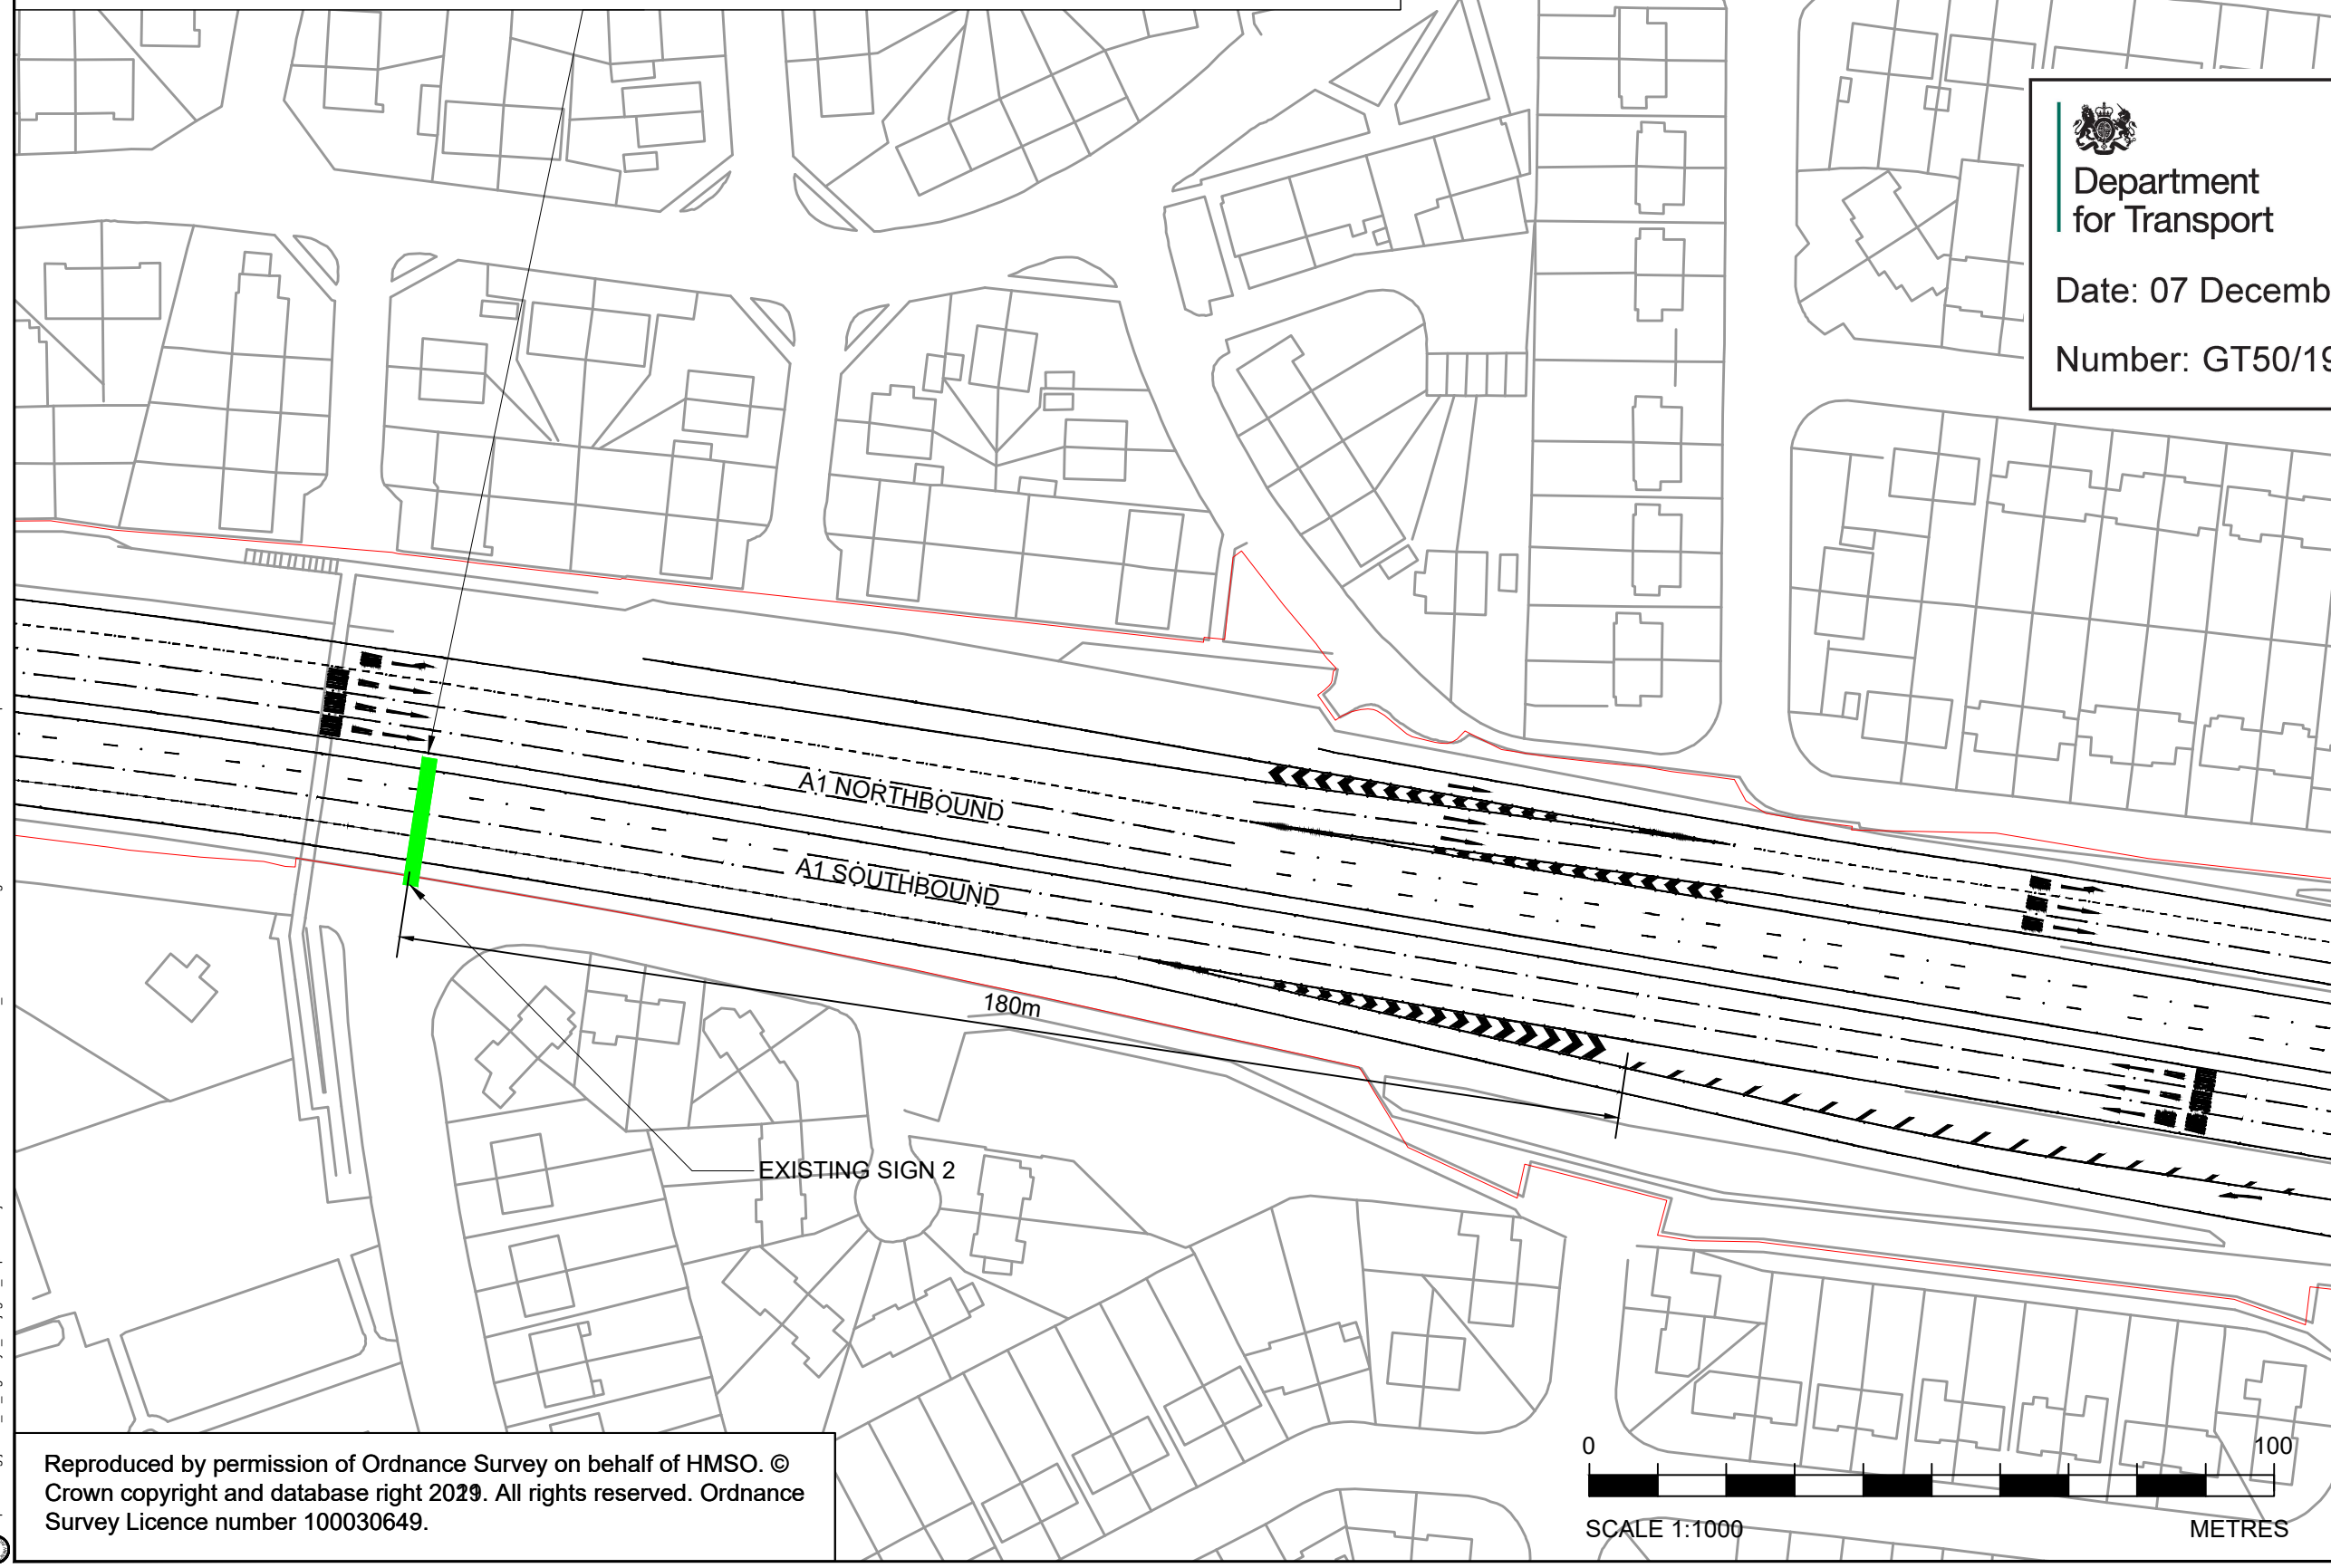

P01	01/07/22	FIRST ISSUE	MS	MH	MH	AS
P02	11/10/22	UPDATED FOLLOWING SES REVIEW	NH	MH	MH	AS
P03	21/10/22	UPDATED FOLLOWING SES REVIEW	MS	MH	MH	AS
P04	01/11/22	UPDATED FOLLOWING SES REVIEW	MS	MH	MH	AS
P05	25/11/22	UPDATED FOLLOWING DFT REVIEW	MS	MH	MH	AS
Rev	Rev. Date	Purpose of revision	Drawn	Checked	Rev'd	Appr'd

Contractor: **COSTAIN** Designer: **JACOBS**
1 City Walk, Leeds, LS11 9DX
Tel: +44(0)113 242 6771 Fax: +44(0)113 389 1389
www.jacobs.com

Client: **national highways**

Project: REGIONAL DELIVERY PARTNERSHIP
A1 SCOTSWOOD TO NORTH BRUNTON

Drawing title: NON-PREScribed 1/4 MILE SIGN G11 LOCATION PLAN

Drawing status: S4 - SUITABLE FOR STAGE APPROVAL

Scale: 1:1000@A3 DO NOT SCALE

Jacobs No. B3660100 Rev P05


Client no. HE551461

Drawing number: HE551461 - JAC - HAC - SNB_MLT - DR - C - 0004

Reproduced by permission of Ordnance Survey on behalf of HMSO. © Crown copyright and database right 2020. All rights reserved. Ordnance Survey Licence number 100030649.



\\pwworking\jacobs_uk_highways_saf\egrint_alphensom\1405481\HE551461-JAC-HAC-SNB_MLT-DR-C-0004.dwg - 30/11/2022 09:52:30 - A3 - StephensonMJ

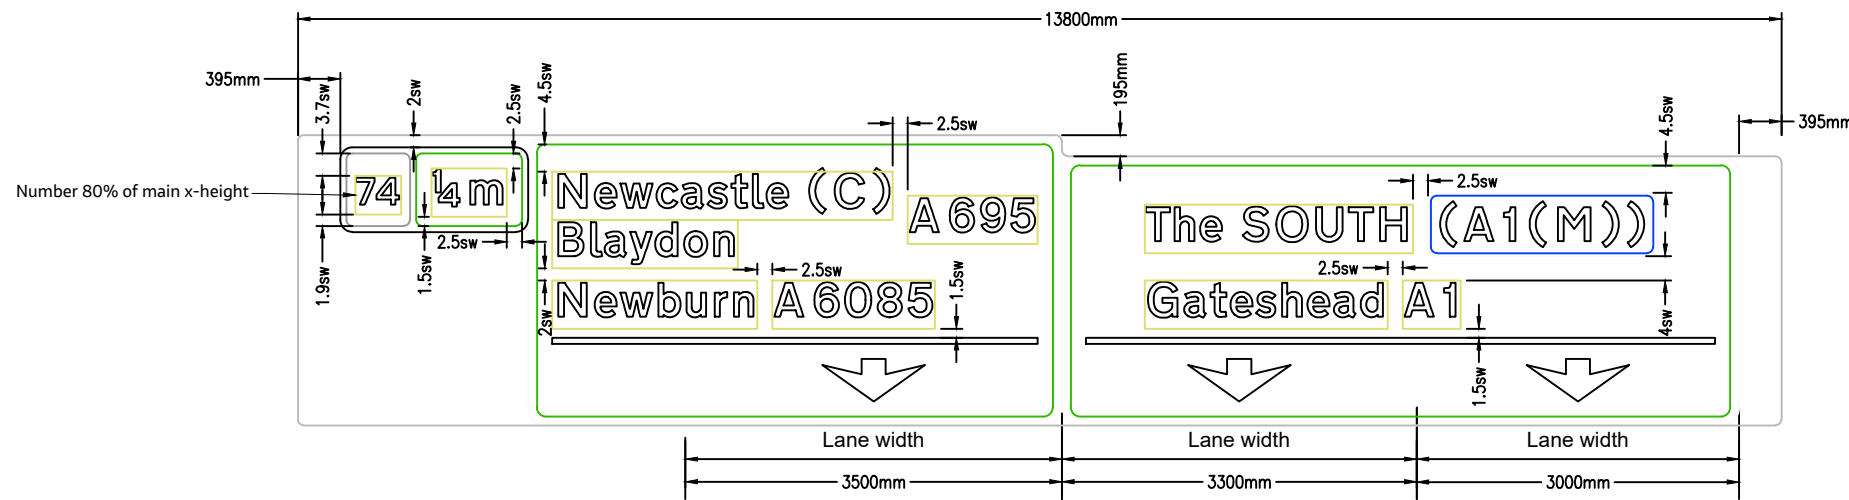


Signing Project A1 Scotswood					
Sign Reference	G11_SB	Width (mm)	13800	Background	Grey
x Height	225.0	Height (mm)	2700	Border	
Material	Class RA2	Area (m ²)	35.94	Legend	

Signing Project A1 Scotswood					
Sign Reference	G11_SB(P1)	Width (mm)	6300	Background	Green
x Height	225.0	Height (mm)	2505	Border	White
Material	Class RA2	Area (m ²)	15.78	Legend	White

Signing Project A1 Scotswood					
Sign Reference	G11_SB(P2)	Width (mm)	4965	Background	Green
x Height	225.0	Height (mm)	2700	Border	White
Material	Class RA2	Area (m ²)	13.41	Legend	White

Signing Project A1 Scotswood					
Sign Reference	G11_SB(P3)	Width (mm)	1745	Background	Green
x Height	225.0	Height (mm)	790	Border	White
Material	Class RA2	Area (m ²)	1.38	Legend	White

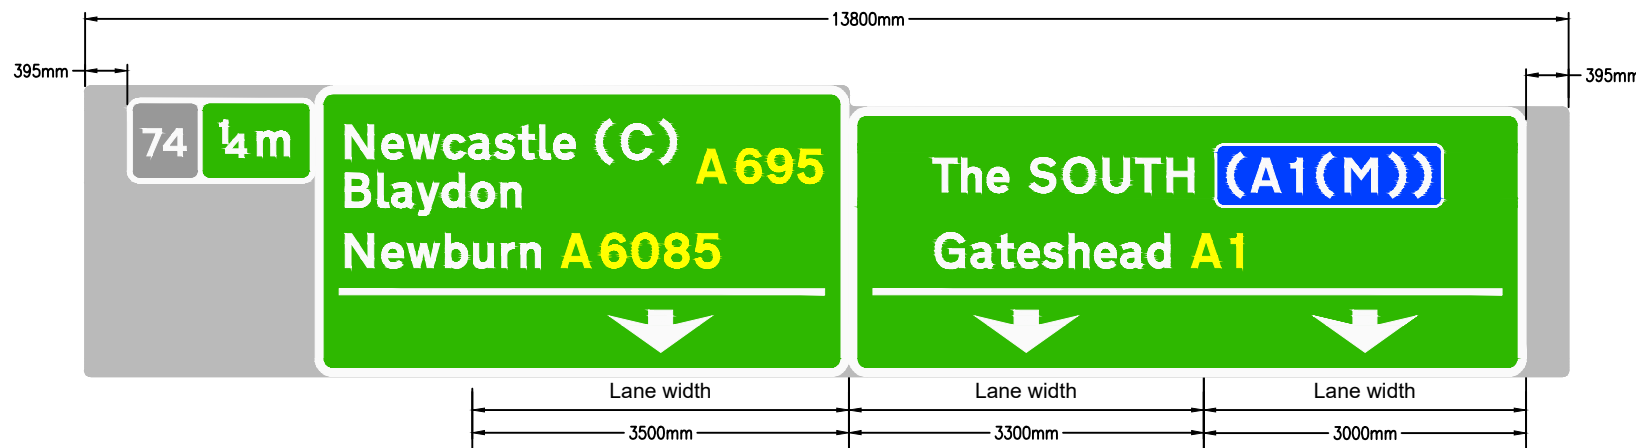

Signing Project A1 Scotswood					
Sign Reference	G11_SB	Width (mm)	13800	Background	Grey
x Height	225.0	Height (mm)	2700	Border	
Material	Class RA2	Area (m ²)	35.94	Legend	

Signing Project A1 Scotswood					
Sign Reference	G11_SB(P1)	Width (mm)	6300	Background	Green
x Height	225.0	Height (mm)	2505	Border	White
Material	Class RA2	Area (m ²)	15.78	Legend	White

Signing Project A1 Scotswood					
Sign Reference	G11_SB(P2)	Width (mm)	4965	Background	Green
x Height	225.0	Height (mm)	2700	Border	White
Material	Class RA2	Area (m ²)	13.41	Legend	White

Signing Project A1 Scotswood					
Sign Reference	G11_SB(P3)	Width (mm)	1745	Background	Green
x Height	225.0	Height (mm)	790	Border	White
Material	Class RA2	Area (m ²)	1.38	Legend	White

- NOTES:
1. There is no existing primary ADS
 2. Drawing to be read in conjunction with HE551461-JAC-HAC-SNB_MLT-DR-C-0004
 3. The sign is to be externally illuminated.
 4. Reflective performance class in accordance with BS EN 12899-1:2007 Class RA2.
 5. All Gantry Signs with material class RA2 to be illuminated.

Department for Transport

Date: 07 December 2022

Number: GT50/198/0094-8

Rev	Rev. Date	Purpose of revision	Drawn	Checked	Rev'd	Appr'd
P01	01/07/22	FIRST ISSUE	MS	MH	MH	AS
P02	11/10/22	UPDATED FOLLOWING SES REVIEW	NH	MH	MH	AS
P03	13/10/22	UPDATED FOLLOWING SES REVIEW	MS	MH	MH	AS
C03	18/10/22	UPDATED FOLLOWING SES REVIEW	MS	MH	MH	AS
P04	26/10/22	UPDATED FOLLOWING SES REVIEW	MS	MH	MH	AS
P05	26/10/22	GREY BACKING REDUCED	MS	MH	MH	AS
C05	26/10/22	GREY BACKING REDUCED	MS	MH	MH	AS
P06	25/11/22	UPDATED FOLLOWING DFT REVIEW	MS	MH	MH	AS

Contractor:

Designer:
1 City Walk, Leeds, LS11 9DX
Tel: +44(0)113 242 6771 Fax: +44(0)113 389 1389
www.jacobs.com

Client:

Project: REGIONAL DELIVERY PARTNERSHIP
A1 SCOTSWOOD TO NORTH BRUNTON

Drawing title: NON-PREScribed
1/4 MILE SIGN-G11
DESIGN DETAIL

Drawing status: S4 - SUITABLE FOR STAGE APPROVAL

Scale: NTS@N/A DO NOT SCALE

Jacobs No. B3660100 Rev P06

Client no. HE551461

Drawing number: HE551461 - JAC - HAC - SNB_MLT - DR - C - 0007

NOT TO SCALE