



Department
for Transport

Road Traffic Regulation Act 1984 Sections 64 and 65

Authorisation of traffic signs and special directions

Accessible transcript

Secretary of State for Transport's traffic authorisation of signs/markings for the purpose of informing road users of the temporary suspension of parking places in Greater Manchester.

The following pages contain a copy of the text from the Secretary of State for Transport's traffic authorisation regarding the above sign/marking.

A scanned copy of the signed authorisation and supporting signs/markings from the application are appended to this letter. The supporting material is submitted to the Department for Transport by a third party. You should refer to the party involved for accessible copies of the supporting material.



**ROAD TRAFFIC REGULATION ACT 1984 – SECTIONS 64 AND 65
AUTHORISATION OF TRAFFIC SIGNS AND SPECIAL DIRECTIONS**

The Secretary of State for Transport, in exercise of his powers under Sections 64 and 65 of the Road Traffic Regulation Act 1984, and of all other powers enabling him in that behalf, for the purpose of informing road users of the temporary suspension of parking places in Greater Manchester, hereby:-

1. authorises the erection at appropriate sites on roads for which Trafford Borough Council is the traffic authority, of a traffic sign (hereinafter referred to as “the authorised sign A”) conforming as to size, colour and character with the sign shown in the attached drawing numbered GT50/178/0022-1; and
2. authorises the erection at appropriate sites on the said roads of a traffic sign (hereinafter referred to as “the authorised sign B”) conforming as to size, colour and character with the sign shown in the attached drawing numbered GT50/178/0022-2; and
3. directs that the following may be shown on the authorised signs A and B:
 - (a) information regarding the type of parking place, location of the suspended parking place or places, the reason for the parking suspension, or an identifying reference; and
 - (b) information regarding the time of day, date or dates (with or without the year); and
4. directs that the authorised signs A and B may not be erected at the same location for longer than six months; and



5. directs, without prejudice to any statutory provision to the like effect, that it is a condition of this authorisation that the erection of the authorised signs A and B at or near the said sites shall continue to have effect only until such day as may be appointed by one month's notice given by the Secretary of State in writing to the traffic authority for the removal or alteration of the authorised sign A or B and on that day the said authorisation shall, without prejudice to the giving of any further authorisation or direction, cease to have effect.

The provisions of Regulations 7 and 8 of The Traffic Signs Regulations 2016 (Part 1 of S.I. 2016/362) shall apply to the authorised signs A and B in the same manner as they apply to the sign to diagram 640.1 in Schedule 13, Part 6, Item 22 of those Regulations.

Dated *08 February 2023*

Signed by authority of the Secretary of State

.....

A Delegated Official of the Department for Transport



Department
for Transport

**SCANNED
AUTHORISATION AND
MAPS / DRAWINGS
FOLLOW**



**ROAD TRAFFIC REGULATION ACT 1984 – SECTIONS 64 AND 65
AUTHORISATION OF TRAFFIC SIGNS AND SPECIAL DIRECTIONS**

The Secretary of State for Transport, in exercise of his powers under Sections 64 and 65 of the Road Traffic Regulation Act 1984, and of all other powers enabling him in that behalf, for the purpose of informing road users of the temporary suspension of parking places in Greater Manchester, hereby:-

1. authorises the erection at appropriate sites on roads for which Trafford Borough Council is the traffic authority, of a traffic sign (hereinafter referred to as “the authorised sign A”) conforming as to size, colour and character with the sign shown in the attached drawing numbered GT50/178/0022-1; and
2. authorises the erection at appropriate sites on the said roads of a traffic sign (hereinafter referred to as “the authorised sign B”) conforming as to size, colour and character with the sign shown in the attached drawing numbered GT50/178/0022-2; and
3. directs that the following may be shown on the authorised signs A and B:
 - (a) information regarding the type of parking place, location of the suspended parking place or places, the reason for the parking suspension, or an identifying reference; and
 - (b) information regarding the time of day, date or dates (with or without the year); and
4. directs that the authorised signs A and B may not be erected at the same location for longer than six months; and





5. directs, without prejudice to any statutory provision to the like effect, that it is a condition of this authorisation that the erection of the authorised signs A and B at or near the said sites shall continue to have effect only until such day as may be appointed by one month's notice given by the Secretary of State in writing to the traffic authority for the removal or alteration of the authorised sign A or B and on that day the said authorisation shall, without prejudice to the giving of any further authorisation or direction, cease to have effect.


The provisions of Regulations 7 and 8 of The Traffic Signs Regulations 2016 (Part 1 of S.I. 2016/362) shall apply to the authorised signs A and B in the same manner as they apply to the sign to diagram 640.1 in Schedule 13, Part 6, Item 22 of those Regulations.

Dated *08 February 2023*

Signed by authority of the Secretary of State

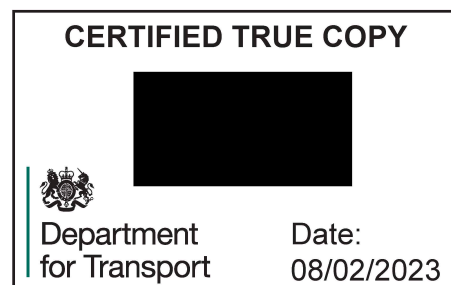 


.....
A Delegated Official of the Department for Transport

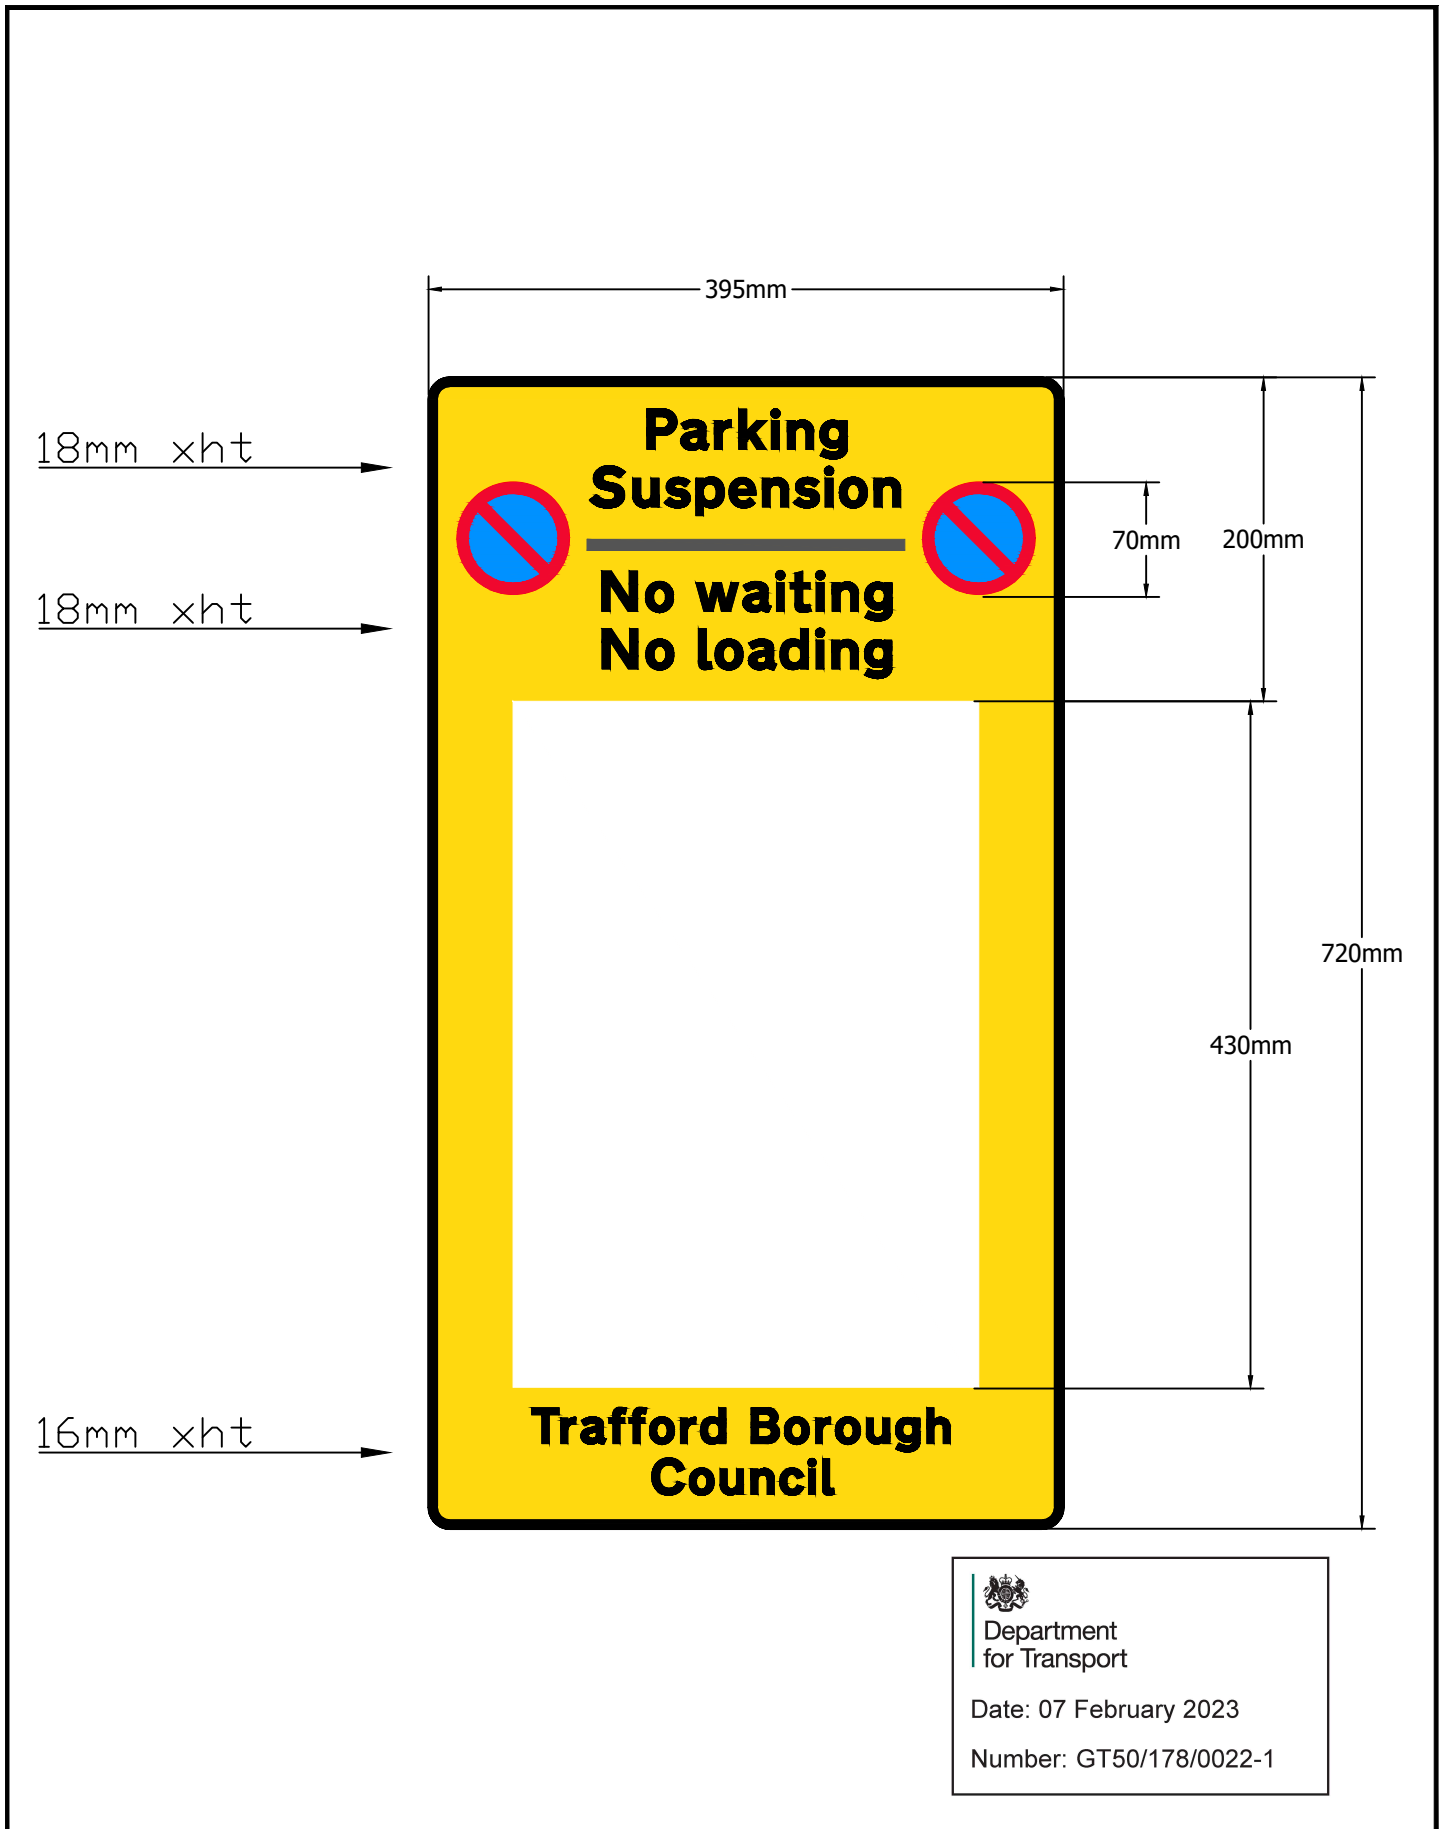


 Department
 for Transport
 Date: 07 February 2023
 Number: GT50/178/0022-1

<small>Reproduced from the Ordnance Survey mapping with the permission of the Controller of Her Majesty's Stationery Office c Crown copyright. Unauthorised reproduction infringes Crown copyright and may lead to prosecution or civil proceedings. Trafford Borough Council OS Licence No. 100023172 2018</small>		<small>Notes: No Dimensions to be scaled from this drawing. All Dimensions are to be checked on site.</small>		REV.	DATE	REVISION	DETAILS	DRAWN	CHECKED	APPROVED
PROJECT & TITLE Trafford Borough Council Parking Suspension Signs Proposed sign details								DRAWN NN	CHECKED PB	APPROVED ST
				SCALE nts@A4		DRAWING NO. PS-SF1		REVISION -		
				DATE May '19		FILE PATH				

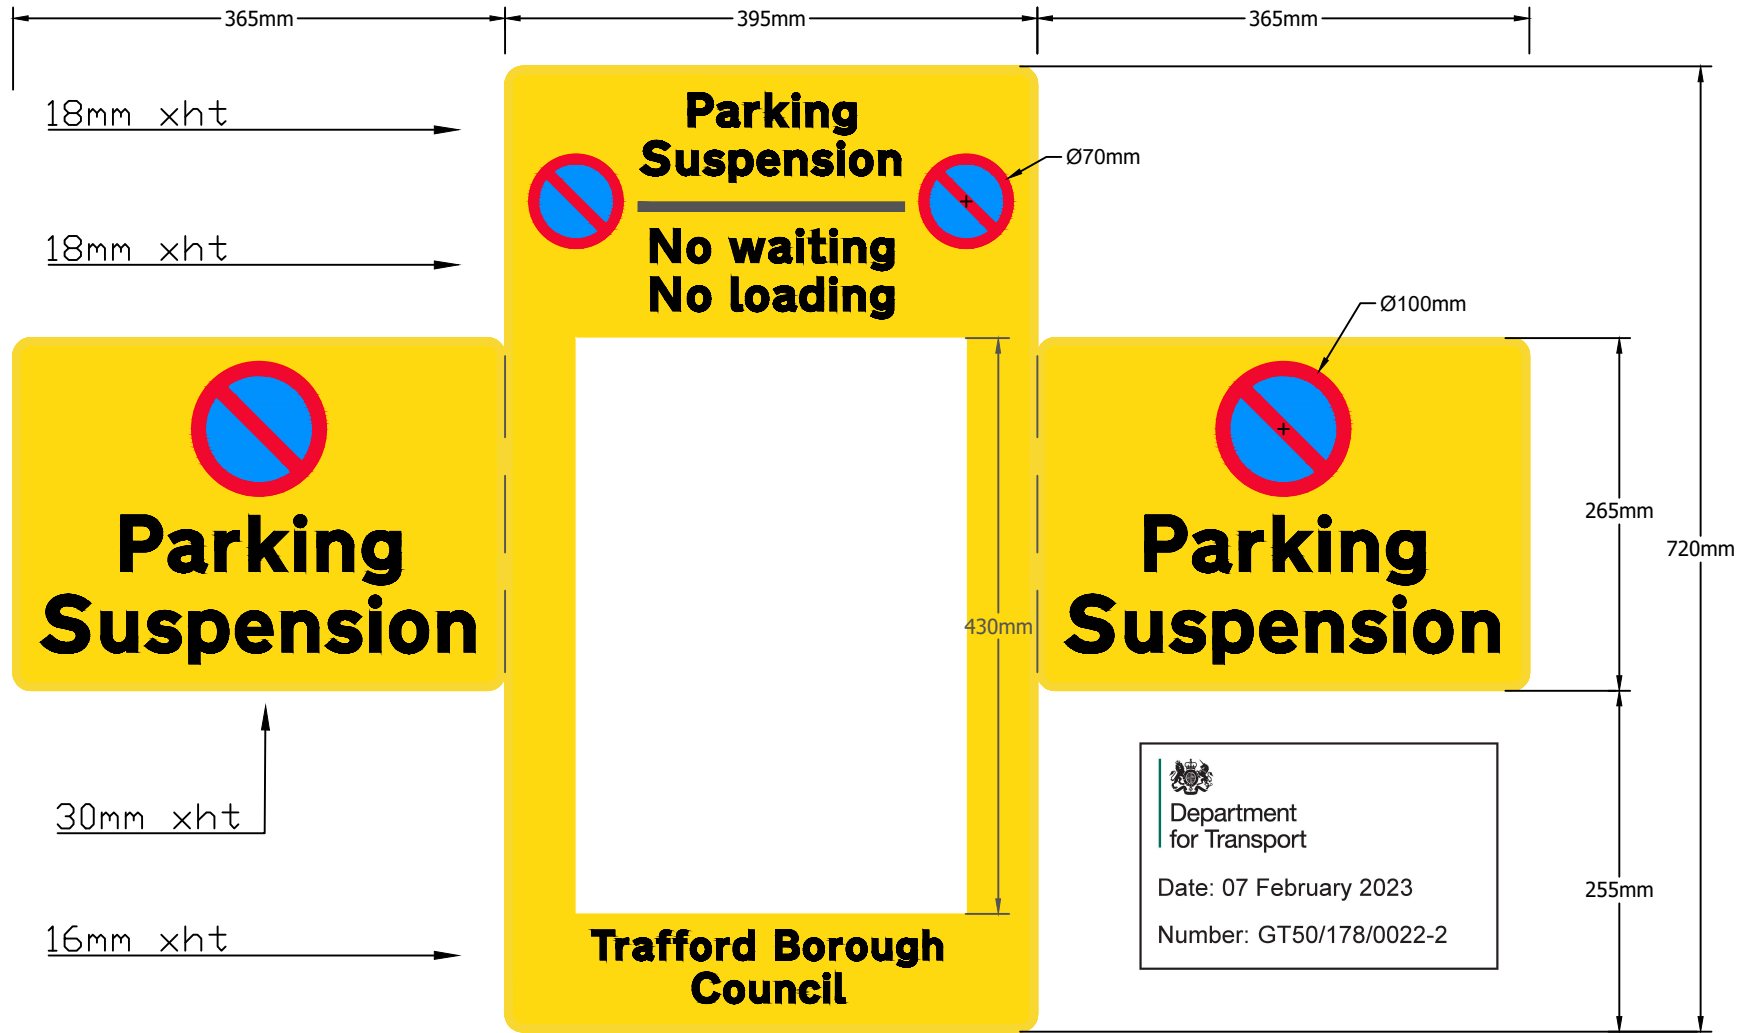

Reproduced from the Ordnance Survey mapping with the permission of the Controller of Her Majesty's Stationary Office © Crown copyright. Unauthorised reproduction infringes Crown copyright and may lead to prosecution or civil proceedings. Trafford Borough Council OS Licence No. 100023172 2017

Notes: No Dimensions to be scaled from this drawing. All Dimensions are to be checked on site.

REV.	DATE	REVISION DETAILS	DRAWN	CHECKED	APPROVED

PROJECT & TITLE
 Trafford Borough Council
 Parking Suspension Signs
 Proposed sign details

ONE TRAFFORD Excellence Investment Efficiency

TRAFFORD COUNCIL working with amey

DRAWN NN	CHECKED PB	APPROVED ST	
SCALE nts@A4	DRAWING NO. PS-SF2	REVISION -	
DATE May '19			
FILE PATH			