



Department
for Transport

Road Traffic Regulation Act 1984 Sections 64 and 65

Authorisation of traffic signs and special directions

Accessible transcript

Secretary of State for Transport's traffic authorisation of signs/markings for the purpose of informing road users of parking and waiting restrictions on roads for which the London Borough of Wandsworth is the traffic authority.

The following pages contain a copy of the text from the Secretary of State for Transport's traffic authorisation regarding the above sign/marking.

A scanned copy of the signed authorisation and supporting signs/markings from the application are appended to this letter. The supporting material is submitted to the Department for Transport by a third party. You should refer to the party involved for accessible copies of the supporting material.



**ROAD TRAFFIC REGULATION ACT 1984 – SECTIONS 64 AND 65
AUTHORISATION OF TRAFFIC SIGNS AND SPECIAL DIRECTIONS**

The Secretary of State for Transport, in exercise of his powers under Sections 64 and 65 of the Road Traffic Regulation Act 1984, and of all other powers enabling him in that behalf, for the purpose of informing road users of parking and waiting restrictions on roads for which the London Borough of Wandsworth is the traffic authority, hereby:-

1. authorises the erection at the said sites of a traffic sign (hereinafter referred to as “the authorised sign A”) conforming as to size, colour and character with that shown on the attached drawing numbered GT50/098/0015-1; and
2. authorises the erection at the said sites of a traffic sign (hereinafter referred to as “the authorised sign B”) conforming as to size, colour and character with that shown on the attached drawing numbered GT50/098/0015-2; and
3. authorises the erection at the said sites of a traffic sign (hereinafter referred to as “the authorised sign C”) conforming as to size, colour and character with that shown on the attached drawing numbered GT50/098/0015-3; and
4. directs that subject to compliance with the provisions in the Traffic Signs Regulations 2016 (Part 1 of S.I. 2016/362, “the 2016 Regulations”) and the design rules set out in The Traffic Signs Manual Chapter 7, the following variants may be applied to the authorised signs A to C as appropriate:
 - i. the x-height may be varied;
 - ii. the time period may be varied or omitted;
 - iii. the parking expression may be varied or omitted;
 - iv. the name of the traffic authority may be included;



- v. the legend “Event days only” may be varied to “Event days”;
- vi. the numerals indicating the telephone number and location may be varied;
- vii. the legend indicating details of the next (upcoming) event day may be varied;
- viii. the sign may be flapped to conceal a panel or panels;
- ix. panels may be added or omitted;
- x. a panel showing the next event day may be added on signs not currently showing those details;
- xi. the permit identifier may be varied or omitted;
- xii. the zone identifier may be varied or omitted;
- xiii. the legend “Permit holders” may be varied to “Resident permit holders”, or “Business permit holders”;
- xiv. an arrow pointing to the left or to the right where indicating the beginning of, or a change in, a restriction or prohibition may be added;
- xv. where the legend refers to a ticket machine, the legend may include an arrow pointing horizontally to the left or to the right, or one arrow pointing to the left and one to the right, to indicate the location of the machine or machines;
- xvi. the position of the various elements within a panel may be varied;



- xvii. the legend “Pay at machine” may be varied to any of the following—
- (a) “Pay here at machine”;
 - (b) “Pay at machine across road”;
 - (c) “Pay at machine opposite”;
 - (d) “Pay at machine” and a location;
 - (e) “Pay at” and a description of the ticket machine in any coloured letters; and
5. directs that it is a condition of this authorisation that the authorised signs A to C may only be used to indicate the effect of a corresponding Traffic Regulation Order; and
6. directs, without prejudice to any statutory provision to the like effect, that it is a condition of this authorisation that the erection of the authorised signs A to C at or near the said site shall continue to have effect only until such day as may be appointed by one month’s notice given by the Secretary of State in writing to the traffic authority for the removal or alteration of the authorised signs A to C and on that day the said authorisation shall, without prejudice to the giving of any further authorisation or direction, cease to have effect.

The provisions of Regulations 5, 6, 7, 8 and 11 of the 2016 Regulations shall apply to the authorised sign A in the same manner as they apply to the sign shown in Schedule 5, Part 3, Item 1 of those Regulations.

The provisions of Regulations 5, 6, 7, 8 and 11 of the 2016 Regulations shall apply to the authorised sign B in the same manner as they apply to the sign shown in Schedule 4, Part 4, Item 7 of those Regulations.



Department
for Transport

GT50/098/0015

The provisions of Regulations 5, 6, 7, 8 and 11 of the 2016 Regulations shall apply to the authorised sign C in the same manner as they apply to the sign shown in Schedule 4, Part 4, Item 2 of those Regulations.

Dated *14 June 2023*

Signed by authority of the Secretary of State

.....

A Delegated Official of the Department for Transport



Department
for Transport

**SCANNED
AUTHORISATION AND
MAPS / DRAWINGS
FOLLOW**



**ROAD TRAFFIC REGULATION ACT 1984 – SECTIONS 64 AND 65
AUTHORISATION OF TRAFFIC SIGNS AND SPECIAL DIRECTIONS**

The Secretary of State for Transport, in exercise of his powers under Sections 64 and 65 of the Road Traffic Regulation Act 1984, and of all other powers enabling him in that behalf, for the purpose of informing road users of parking and waiting restrictions on roads for which the London Borough of Wandsworth is the traffic authority, hereby:-

1. authorises the erection at the said sites of a traffic sign (hereinafter referred to as “the authorised sign A”) conforming as to size, colour and character with that shown on the attached drawing numbered GT50/098/0015-1; and
2. authorises the erection at the said sites of a traffic sign (hereinafter referred to as “the authorised sign B”) conforming as to size, colour and character with that shown on the attached drawing numbered GT50/098/0015-2; and
3. authorises the erection at the said sites of a traffic sign (hereinafter referred to as “the authorised sign C”) conforming as to size, colour and character with that shown on the attached drawing numbered GT50/098/0015-3; and
4. directs that subject to compliance with the provisions in the Traffic Signs Regulations 2016 (Part 1 of S.I. 2016/362, “the 2016 Regulations”) and the design rules set out in The Traffic Signs Manual Chapter 7, the following variants may be applied to the authorised signs A to C as appropriate:
 - i. the x-height may be varied;
 - ii. the time period may be varied or omitted;
 - iii. the parking expression may be varied or omitted;
 - iv. the name of the traffic authority may be included;



- v. the legend “Event days only” may be varied to “Event days”;
- vi. the numerals indicating the telephone number and location may be varied;
- vii. the legend indicating details of the next (upcoming) event day may be varied;
- viii. the sign may be flapped to conceal a panel or panels;
- ix. panels may be added or omitted;
- x. a panel showing the next event day may be added on signs not currently showing those details;
- xi. the permit identifier may be varied or omitted;
- xii. the zone identifier may be varied or omitted;
- xiii. the legend “Permit holders” may be varied to “Resident permit holders”, or “Business permit holders”;
- xiv. an arrow pointing to the left or to the right where indicating the beginning of, or a change in, a restriction or prohibition may be added;
- xv. where the legend refers to a ticket machine, the legend may include an arrow pointing horizontally to the left or to the right, or one arrow pointing to the left and one to the right, to indicate the location of the machine or machines;
- xvi. the position of the various elements within a panel may be varied;



- xvii. the legend “Pay at machine” may be varied to any of the following—
- (a) “Pay here at machine”;
 - (b) “Pay at machine across road”;
 - (c) “Pay at machine opposite”;
 - (d) “Pay at machine” and a location;
 - (e) “Pay at” and a description of the ticket machine in any coloured letters; and
5. directs that it is a condition of this authorisation that the authorised signs A to C may only be used to indicate the effect of a corresponding Traffic Regulation Order; and
6. directs, without prejudice to any statutory provision to the like effect, that it is a condition of this authorisation that the erection of the authorised signs A to C at or near the said site shall continue to have effect only until such day as may be appointed by one month’s notice given by the Secretary of State in writing to the traffic authority for the removal or alteration of the authorised signs A to C and on that day the said authorisation shall, without prejudice to the giving of any further authorisation or direction, cease to have effect.

The provisions of Regulations 5, 6, 7, 8 and 11 of the 2016 Regulations shall apply to the authorised sign A in the same manner as they apply to the sign shown in Schedule 5, Part 3, Item 1 of those Regulations.

The provisions of Regulations 5, 6, 7, 8 and 11 of the 2016 Regulations shall apply to the authorised sign B in the same manner as they apply to the sign shown in Schedule 4, Part 4, Item 7 of those Regulations.




Department
for Transport



GT50/098/0015

The provisions of Regulations 5, 6, 7, 8 and 11 of the 2016 Regulations shall apply to the authorised sign C in the same manner as they apply to the sign shown in Schedule 4, Part 4, Item 2 of those Regulations.


Dated *14 June 2023*

Signed by authority of the Secretary of State

 

 CERTIFIED TRUE COPY	
	
	
Department for Transport	Date: 14/06/2023

.....
A Delegated Official of the Department for Transport

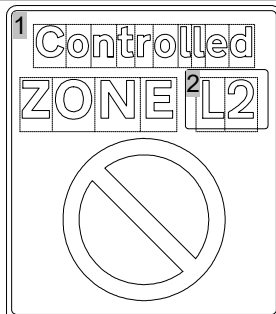

Mon - Fri
9.30 am - 4.30 pm

Event days only
Additional controls
Mon - Fri
4.30 - 8.30 pm
Sat, Sun &
bank holidays
1.00 - 8.30 pm

Next event day
12 OCT 2023
13 OCT 2023



Mon - Fri
9.30 am - 4.30 pm

Event days only
Additional controls
Mon - Fri
4.30 - 8.30 pm
Sat, Sun &
bank holidays
1.00 - 8.30 pm

Next event day
12 OCT 2023
13 OCT 2023


Department
for Transport

Date: 02 June 2023

Number: GT50/098/0015-1



Scale 1:21
Dimensions (mm):
Width: 764, Height: 1983
x-Heights: 37.5, 60, 75
Area: 1.51 m²

Colours:
1 black on white
2 white on black

Material: BS EN 12899-1:2007
class: RA2/R2

Date printed: 26-05-23

LB Richmond Upon Thames

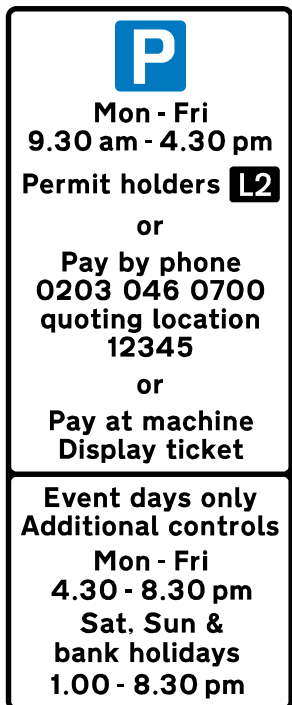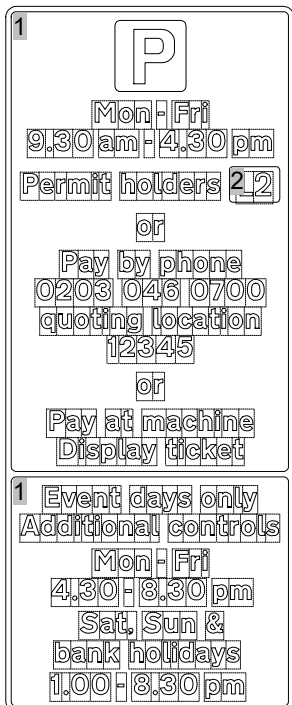


Scale 1:8
Dimensions (mm):
Width: 305, Height: 746
x-Heights: 15, 17
Area: 0.23 m²

Colours:
1 black on white
2 white on black

Material: BS EN 12899-1:2007
class: RA2/R2

Date printed: 26-05-23

LB Richmond Upon Thames

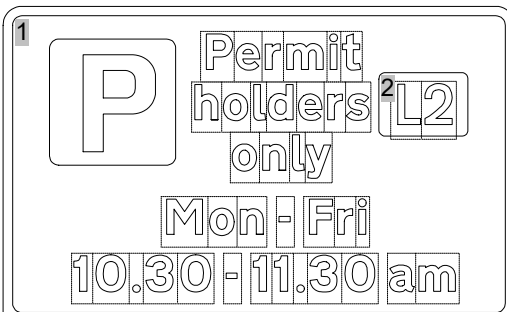


Scale 1:6
Dimensions (mm):
Width: 406, Height: 537
x-Heights: 20, 23
Area: 0.22 m²

Colours:
1 black on white
2 white on black





Material: BS EN 12899-1:2007
class: RA2/R2

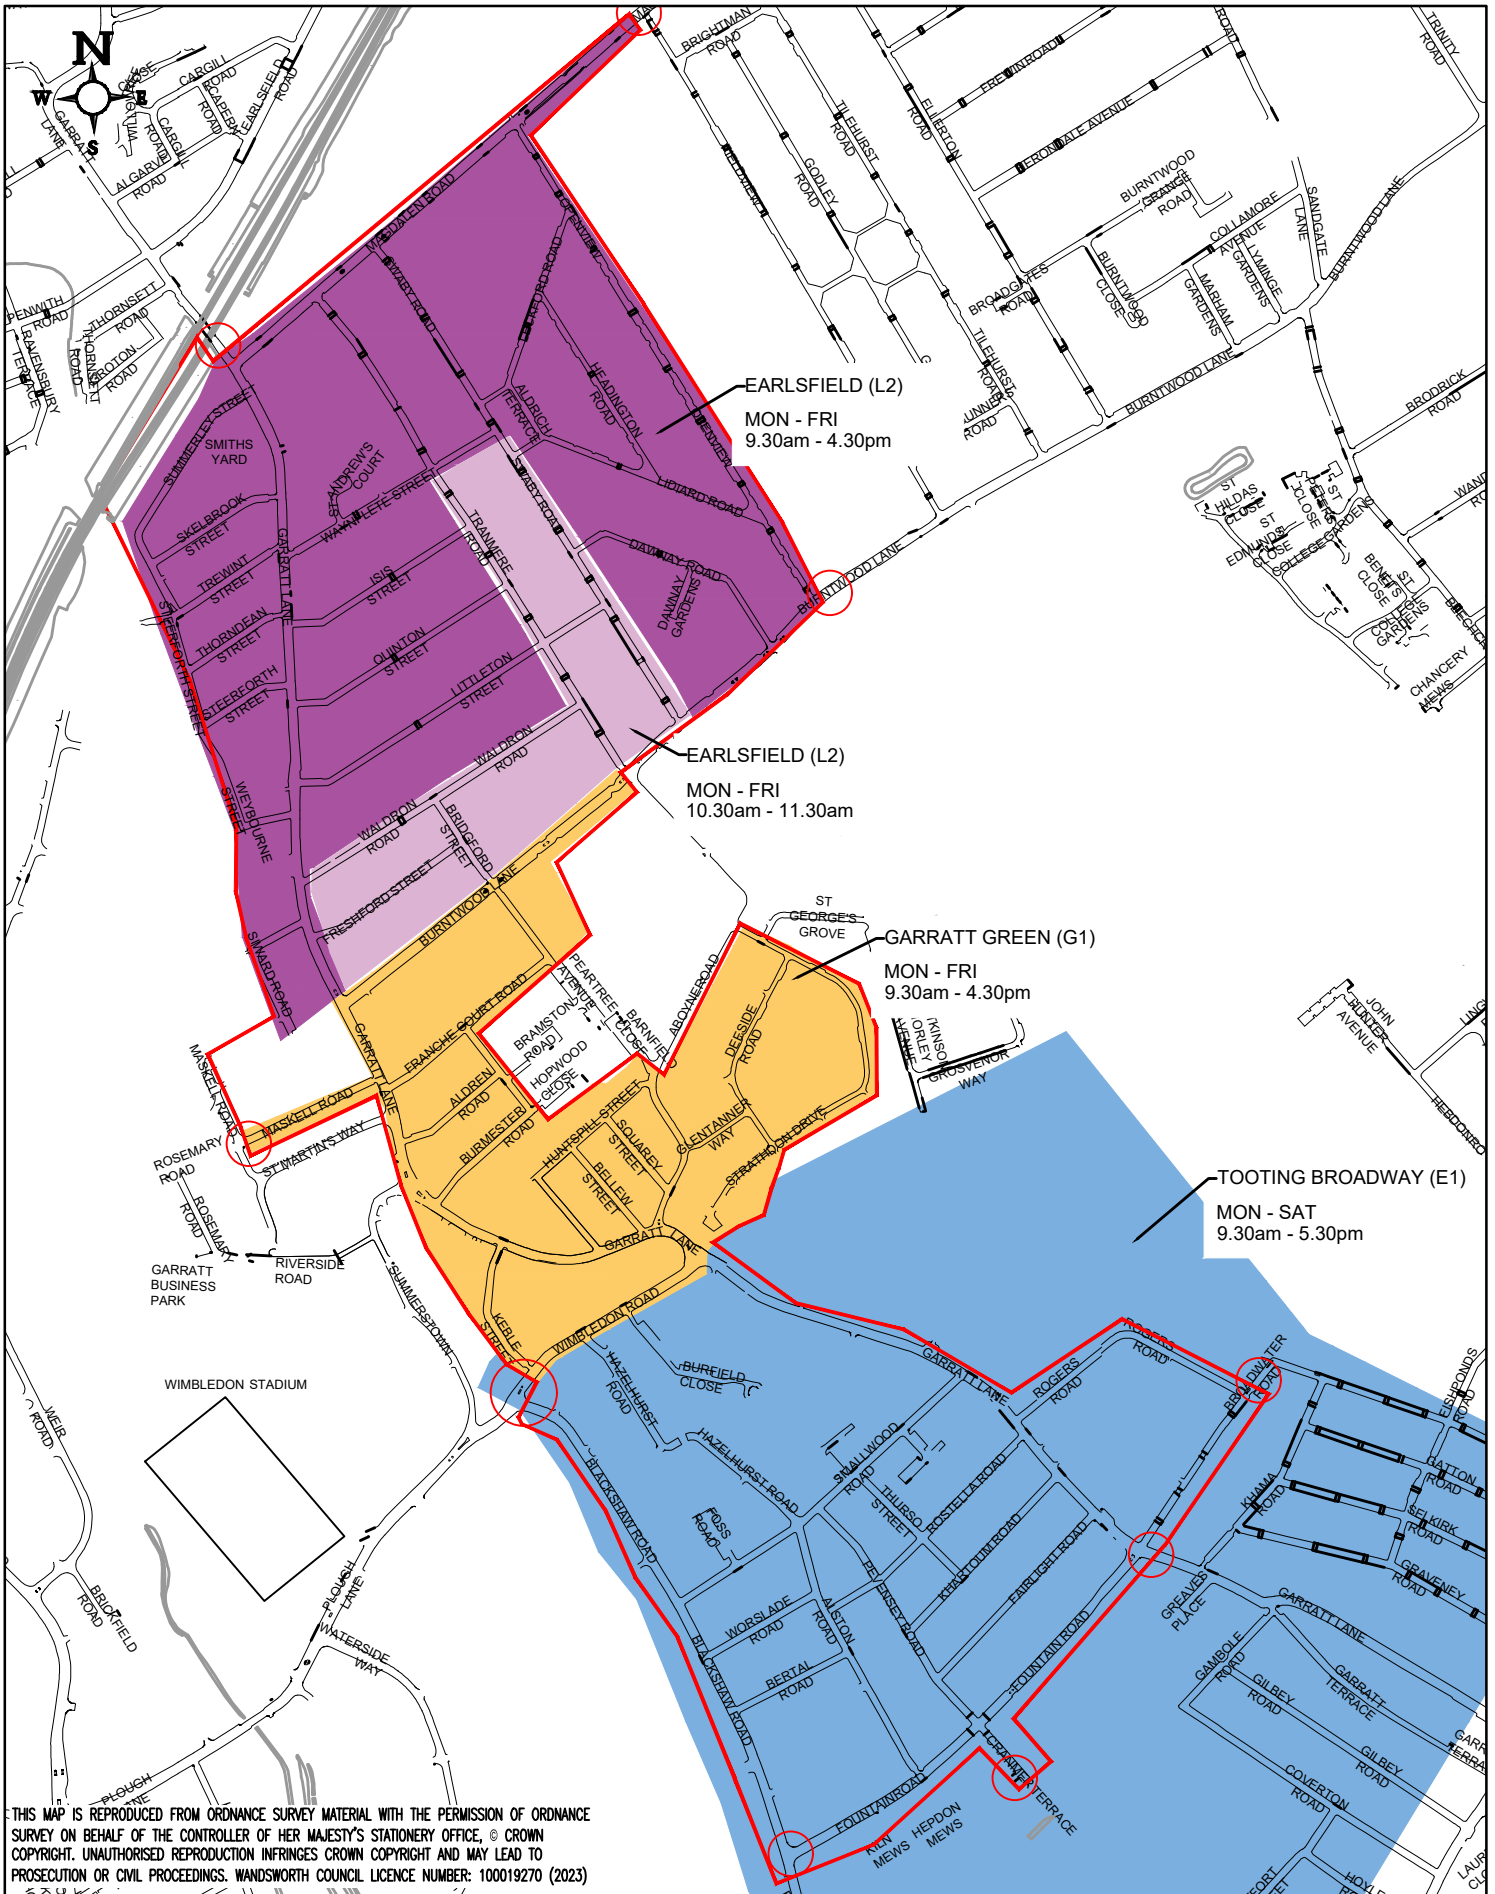Date printed: 26-05-23

LB Richmond Upon Thames



THIS MAP IS REPRODUCED FROM ORDNANCE SURVEY MATERIAL WITH THE PERMISSION OF ORDNANCE SURVEY ON BEHALF OF THE CONTROLLER OF HER MAJESTY'S STATIONERY OFFICE, © CROWN COPYRIGHT. UNAUTHORISED REPRODUCTION INFRINGES CROWN COPYRIGHT AND MAY LEAD TO PROSECUTION OR CIVIL PROCEEDINGS. WANDSWORTH COUNCIL LICENCE NUMBER: 100019270 (2023)

Project Title: Wimbledon Stadium Parking consultation		 		ENVIRONMENT AND COMMUNITY SERVICES DEPARTMENT	
Drawing Title: EVENT ZONE BOUNDARY		RICHMOND AND WANDSWORTH COUNCILS			
KEY		Scale @ A4: NTS	Drawn By: MH	Project No:	Drawing No: 001
 ZONE ENTRY SITE  EVENT ZONE BOUNDARY		Date: 05/05/23	Checked By: CG	WIMBL - STA	Revision: 01



Mon - Fri
9.30 am - 4.30 pm
Permit holders **L2**

or

Pay by phone
0203 046 0700
quoting location
1345

or

Pay at machine
Display ticket

Event days only
Additional controls

Mon - Fri
4.30 - 8.30 pm

Sat, Sun &
bank holidays
1.00 - 8.30 pm

**Controlled
ZONE L2**



**Mon - Fri
9.30 am - 4.30 pm**

**Event days only
Additional controls
Mon - Fri
4.30 - 8.30 pm
Sat, Sun &
bank holidays
1.00 - 8.30 pm**

**Next event day
Sat 22 May
Sun 28 May**



**Permit
holders
only**



**Mon - Fri
10.30 - 11.30 am**

**Event days only
Additional controls
1.00 - 8.30 pm
including
Sat, Sun &
bank holidays**

Next event day
Sat 22 May
Sun 28 May

Next event day
Wednesday

Next event day
Wed 21 July

Next event day
2, 5, 9
October

Next event day
22 Aug
24 Aug
26 Aug

Next event day
Mon 21 Aug
Tue 22 Aug
Sat 26 Aug

Next event day
26 Dec 2023
07 Jan 2024