



Department  
for Transport

## Road Traffic Regulation Act 1984 Sections 64 and 65

### Authorisation of traffic signs and special directions

#### Accessible transcript

Secretary of State for Transport's traffic authorisation of traffic signs for the purposes of providing information to road users on roads for which the London Borough of Camden is the traffic authority.

The following pages contain a copy of the text from the Secretary of State for Transport's traffic authorisation regarding the above traffic signs.

A scanned copy of the signed authorisation and supporting documents from the application are appended to this letter. The supporting material is submitted to the Department for Transport by a third party. You should refer to the party involved for accessible copies of the supporting material.



**ROAD TRAFFIC REGULATION ACT 1984 – SECTIONS 64 AND 65**  
**AUTHORISATION OF TRAFFIC SIGNS AND SPECIAL DIRECTIONS**

The Secretary of State for Transport, in exercise of his powers under Sections 64 and 65 of the Road Traffic Regulation Act 1984, and of all powers enabling him in that behalf, for the purposes of providing information to road users, hereby:-

1. authorises at or within 5 metres of the locations shown in the attached set of plans numbered GT50/075/0041-1 and GT50/075/0041-2 for which the London Borough of Camden is the traffic authority, the display of the following legends (hereinafter referred to as “the authorised legends”) on variable message signs (VMS) as defined in Schedule 1 of The Traffic Signs Regulations 2016 (Part 1 of S.I. 2016/362, “the 2016 Regulations”):
  - a. EUSTON TAXI RANK PICK UP FULL
  - b. EUSTON TAXI RANK PICK UP CLOSED
2. directs that any of the authorised legends shall be individually displayed only at such times as are appropriate to indicate that the conditions it describes apply and that, when not displaying any message, the sign face of the VMS shall remain blank; and
3. directs that the authorised legends may be displayed in either capitals as shown or in sentence case; and
4. directs that the authorised legends may be displayed in white, yellow or a combination of both; and
5. directs without prejudice to any statutory provision to the like effect, that it is a condition of this authorisation that use of the authorised legends shall continue to have effect only until such day as may be appointed by one month’s notice



given by the Secretary of State in writing to the traffic authority for the removal or alteration of the authorised legends and on that day the said authorisation shall, without prejudice to the giving of any further authorisation or direction, cease to have effect.

The provisions of Schedule 16 to the 2016 Regulations shall apply to the authorised legends as they apply to the legends prescribed in Schedule 16 to those Regulations.

Dated *14 June 2023*

Signed by authority of the Secretary of State

.....

A Delegated Official of the Department for Transport



Department  
for Transport

**SCANNED  
AUTHORISATION  
AND SUPPORTING  
DOCUMENTS  
FOLLOW**



**ROAD TRAFFIC REGULATION ACT 1984 – SECTIONS 64 AND 65**  
**AUTHORISATION OF TRAFFIC SIGNS AND SPECIAL DIRECTIONS**

The Secretary of State for Transport, in exercise of his powers under Sections 64 and 65 of the Road Traffic Regulation Act 1984, and of all powers enabling him in that behalf, for the purposes of providing information to road users, hereby:-

1. authorises at or within 5 metres of the locations shown in the attached set of plans numbered GT50/075/0041-1 and GT50/075/0041-2 for which the London Borough of Camden is the traffic authority, the display of the following legends (hereinafter referred to as “the authorised legends”) on variable message signs (VMS) as defined in Schedule 1 of The Traffic Signs Regulations 2016 (Part 1 of S.I. 2016/362, “the 2016 Regulations”):
  - a. EUSTON TAXI RANK PICK UP FULL
  - b. EUSTON TAXI RANK PICK UP CLOSED
2. directs that any of the authorised legends shall be individually displayed only at such times as are appropriate to indicate that the conditions it describes apply and that, when not displaying any message, the sign face of the VMS shall remain blank; and
3. directs that the authorised legends may be displayed in either capitals as shown or in sentence case; and
4. directs that the authorised legends may be displayed in white, yellow or a combination of both; and
5. directs without prejudice to any statutory provision to the like effect, that it is a condition of this authorisation that use of the authorised legends shall continue to have effect only until such day as may be appointed by one month’s notice




given by the Secretary of State in writing to the traffic authority for the removal or alteration of the authorised legends and on that day the said authorisation shall, without prejudice to the giving of any further authorisation or direction, cease to have effect.

The provisions of Schedule 16 to the 2016 Regulations shall apply to the authorised legends as they apply to the legends prescribed in Schedule 16 to those Regulations.


Dated *14 June 2023*

Signed by authority of the Secretary of State

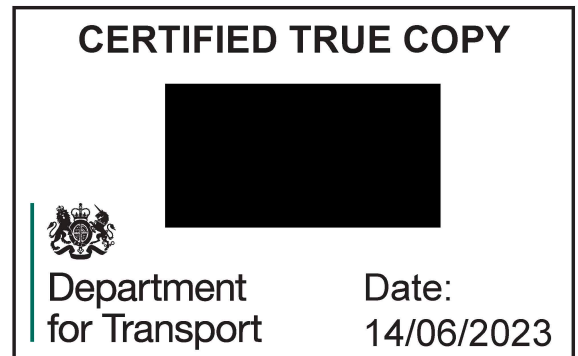


.....  
A Delegated Official of the Department for Transport



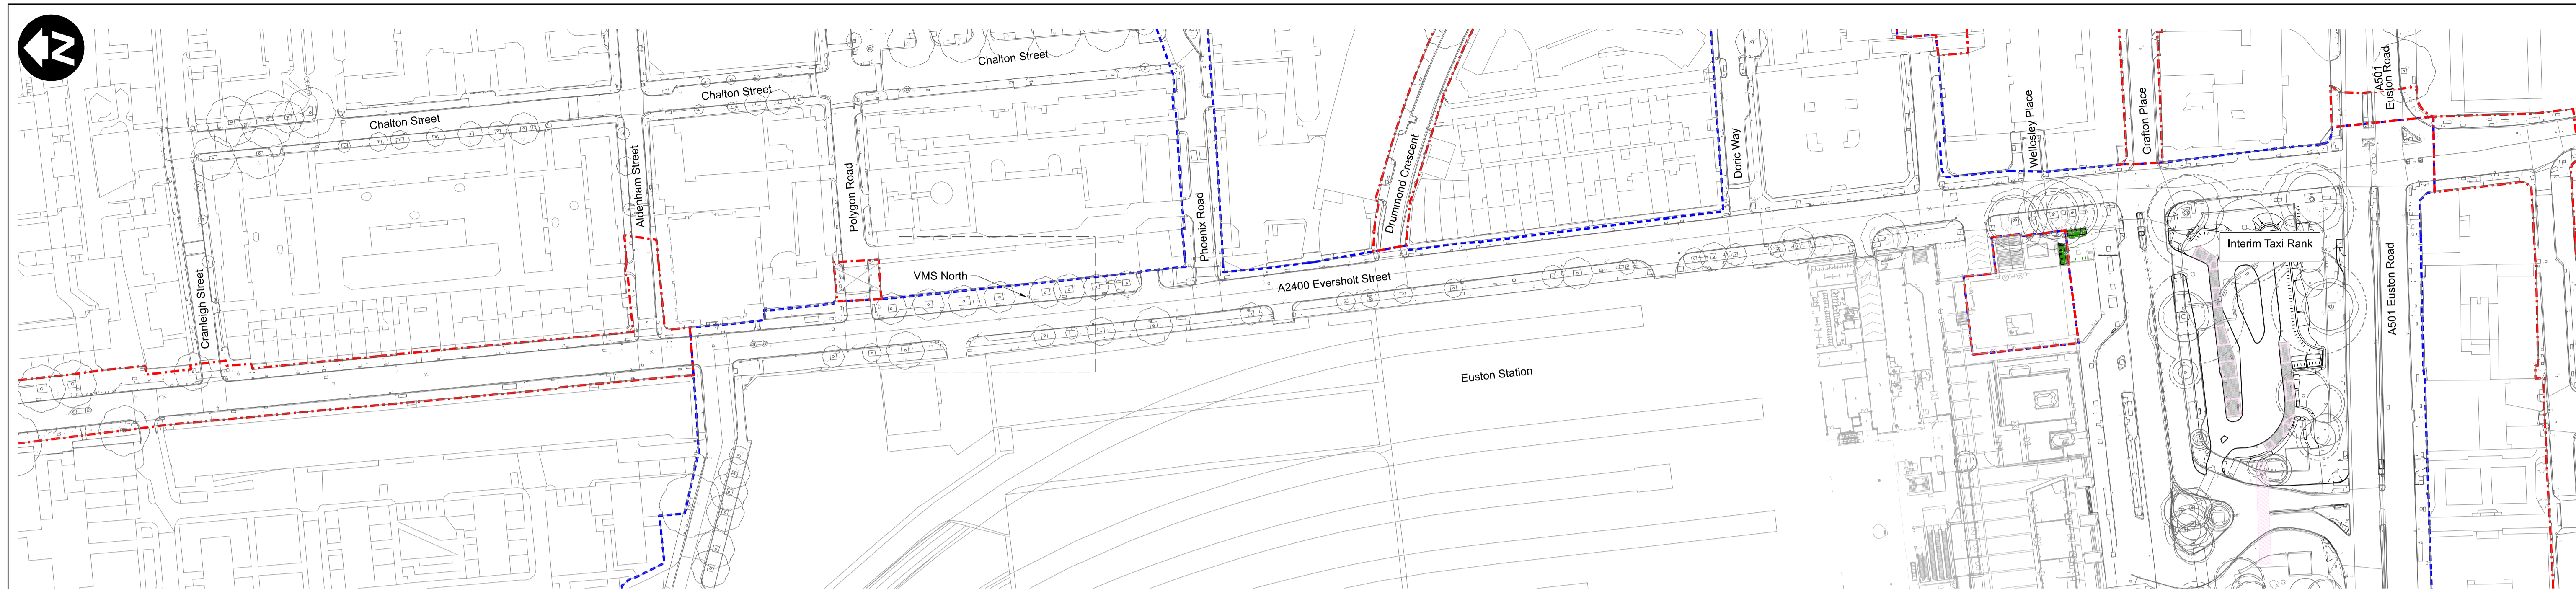

VMS North - Location Plan  
Scale 1:1000

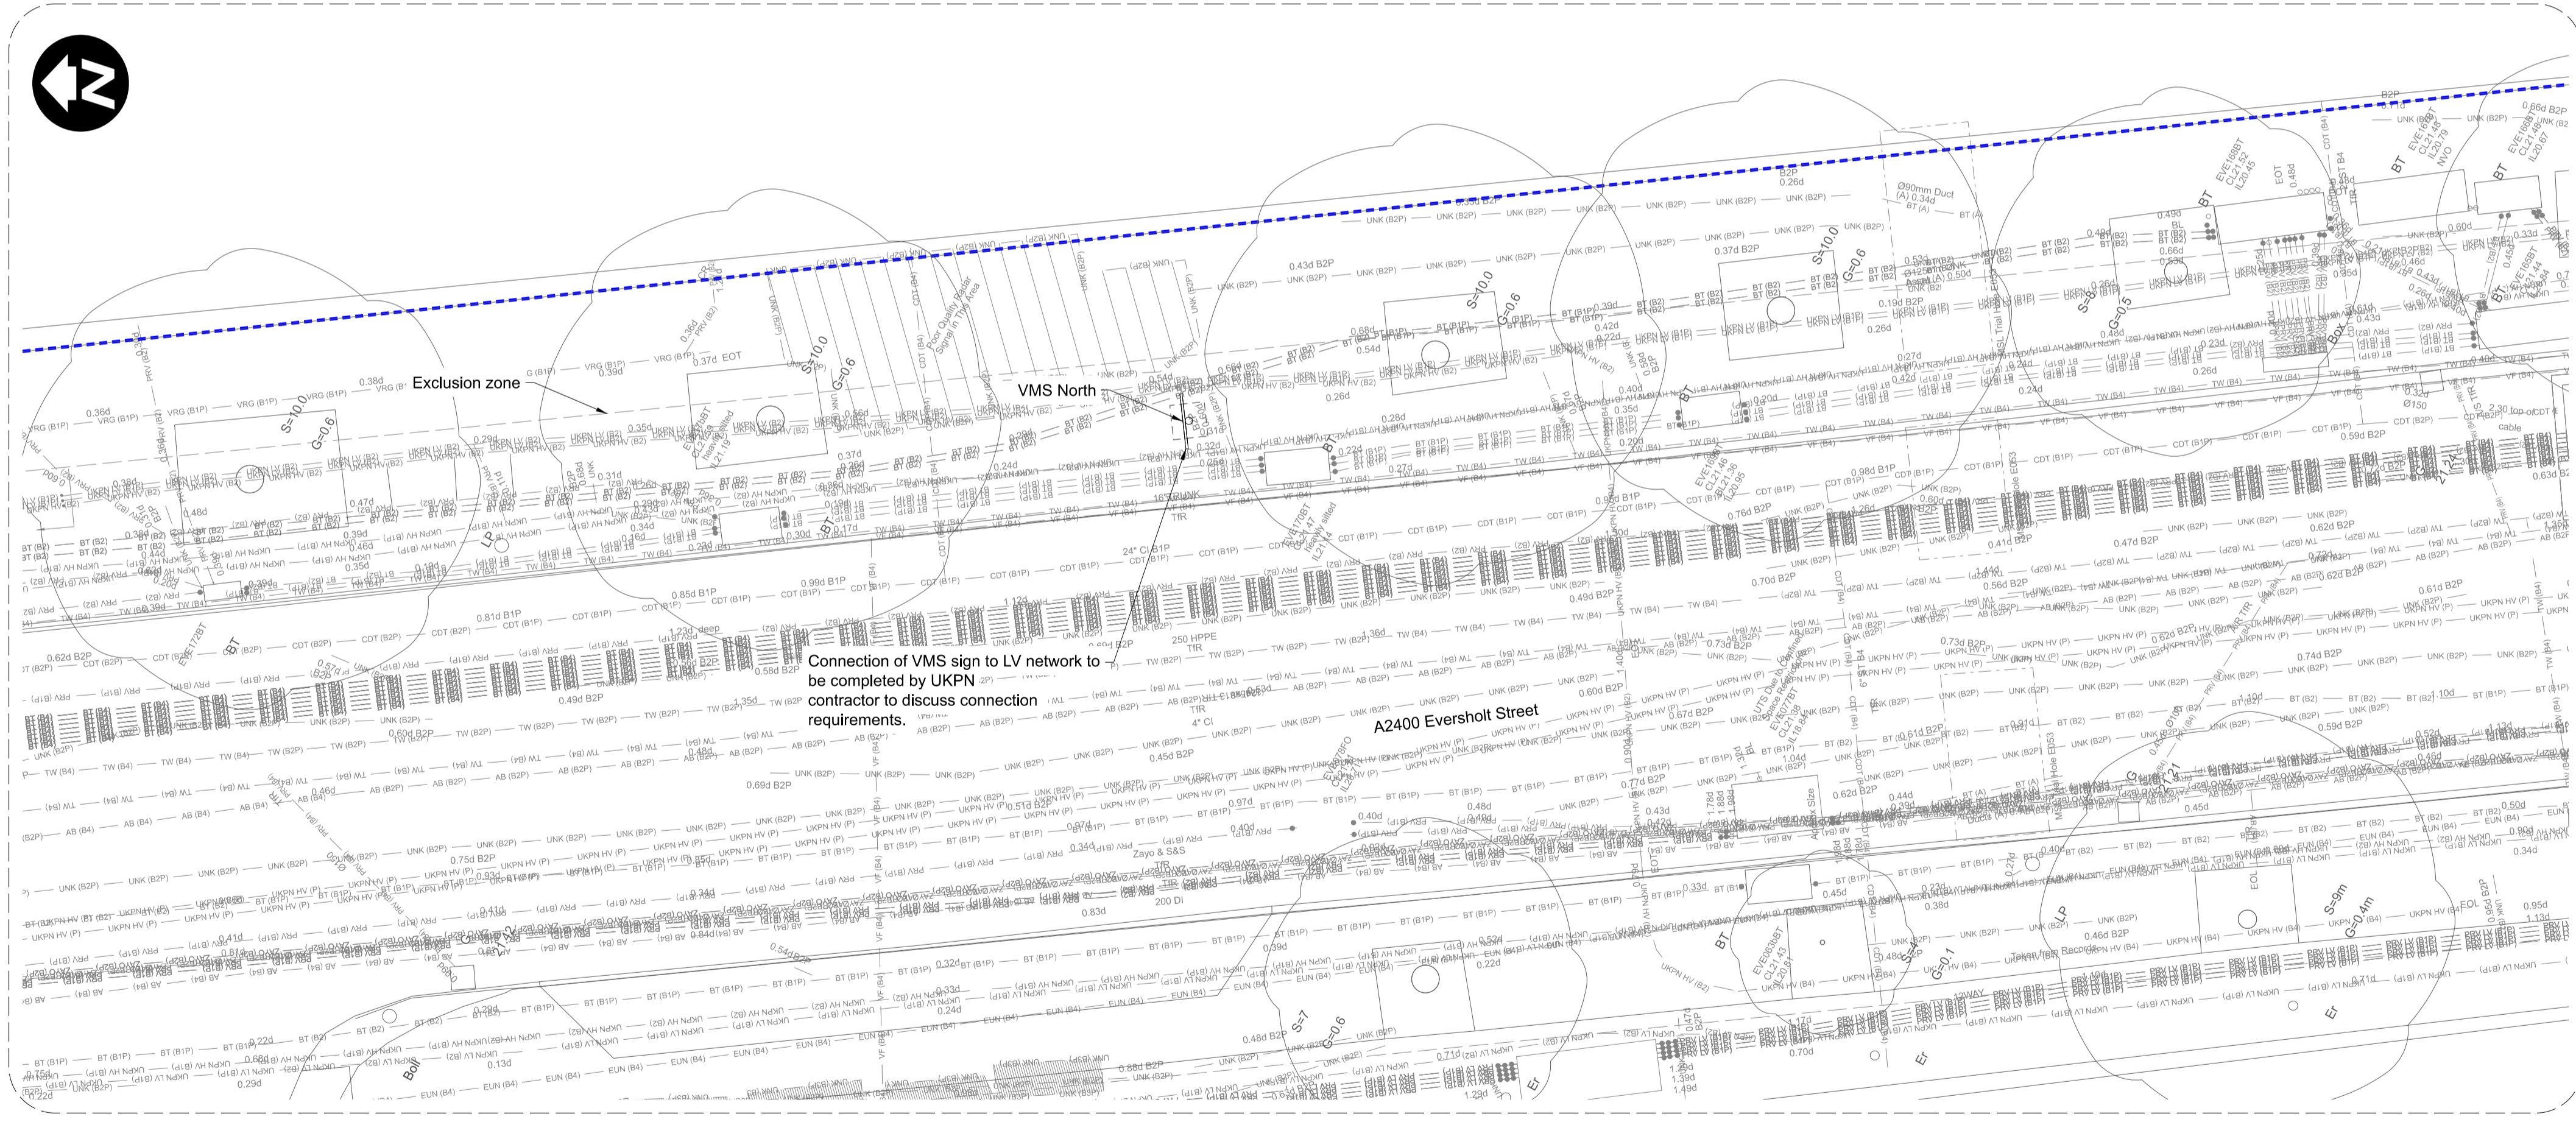



VMS North - Plan  
Scale 1:1000

**Legend:**

- LOD Boundary
- LLAU Boundary
- Ordnance survey
- Topographical survey
- Existing Chamber
- Existing UKPN HV Ducts
- Existing UKPN LV Ducts
- Existing BT Ducts
- Existing Thames Water Sewer
- Existing Unknown Ducts
- Existing Cadent Gas Main
- Existing Water Main
- Existing Comms Ducts
- Existing Private Ducts

**Note:**  
Drawing to be read in conjunction with:  
1CP01-MDS\_ARP-HW-DDE-SS08\_SL23-996300 - Interim Taxi Rank - Eastern Gardens VMS Construction Details.  
1CP01-MDS\_ARP-ST-DDE-SS08\_SL23-996300 - Interim Taxi Rank - Eastern Gardens VMS Foundation Details North.  
1CP01-MDS\_ARP-ST-DDE-SS08\_SL23-996301 - Interim Taxi Rank - Eastern Gardens VMS Foundation Details South.

SAFETY, HEALTH AND ENVIRONMENTAL INFORMATION	
In addition to the hazard/risks normally associated with the types of work detailed on this drawing note the following:	
<b>CONSTRUCTION</b>	
C(i) 36" gas main in gardens C(ii) tree roots The Design Team consider, there are no other location-specific hazards and risks additional to those normally associated with the work covered by this drawing which a competent contractor would not be readily aware of.	
<b>MAINTENANCE/CLEANING</b>	
For SHE Information relevant to all SDSC general work refer to CDM Risk Register: 1CP01-MDS_ARP-HS-REG-SS08_SL20-990001.	
<b>DECOMMISSIONING/DEMOLITION</b>	
D(i) 36" gas main in gardens D(ii) tree roots These Notes are based on the use of experienced and competent contractors carrying out the work using an approved safe method of working and are always to be read in conjunction with the CDM Risk Register: 1CP01-MDS_ARP-HS-REG-SS08_SL20-990001.	
It is assumed that all works will be carried out by a competent contractor working, where appropriate, to an approved method statement	

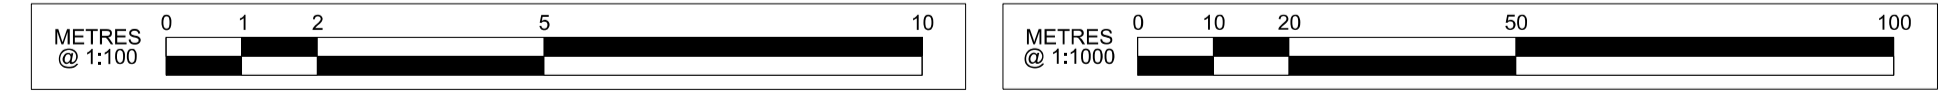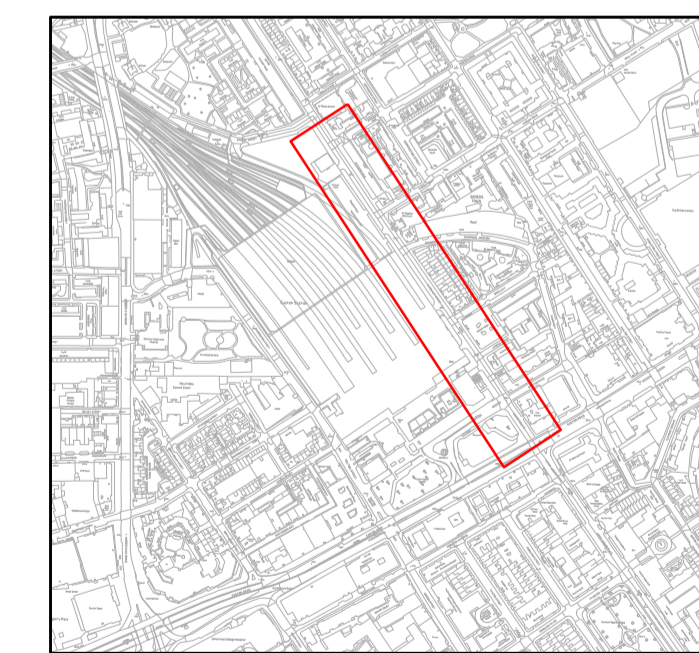

Rev	Description	Created	Checked	Approved	Con App	Scale with caution as distortion can occur.
P01.1	First Revision					

**Legends/Notes:**

- All dimensions are in meters unless otherwise noted.
- This drawing is based on topographical and GPR survey information, provided by MDJV.
- The levels are in meters OS datum (Newlyn) (mAOD) unless noted otherwise.
- All coordinates are in HS2 Snake Grid.
- These drawings are not to be scaled.
- All drawings have been produced with colour line types and shading to define different information and must be printed in colour to properly understand the design intent.
- No representation is made by SDSC as to the accuracy, completeness and sufficiency of the survey information provided. The Contractor should make further enquires and investigations to ensure the adequacy of this information prior to excavation with mechanical plant.
- To be read in conjunction with schedule 1CP01-MDS\_ARP-HW-DSS-SS08\_SL23-991541 and Detail

Department for Transport  
Date: 12 June 2023  
Number: GT50/075/0041-1

**Work in Progress**



HS2  
Registered in England  
Registration No. 06791686  
Registered office:  
2 Snow Hill, Queensway,  
Birmingham, B4 6GA

Project / Contract		PH1 SDSC Lot 1 Euston Station		Contract Originator		Mace Limited and Dragados S.A.	
Location / Sub-location		Euston Station Stage A Phase 1		Discipline		HW - Highways	
Title		Interim Taxi Rank - Eastern Gardens		Created by	Checked by	Approved by	Date
		VMS Network Plan		---	---	---	---
		Eversholt Street - North		Scale	Size	Stage	Suitability
				AS SHOWN	A1	3	S0
Document Reference		1CP01-MDS_ARP-HW-DPL-SS08_SL23-996300		Rev.			
				P01.1			







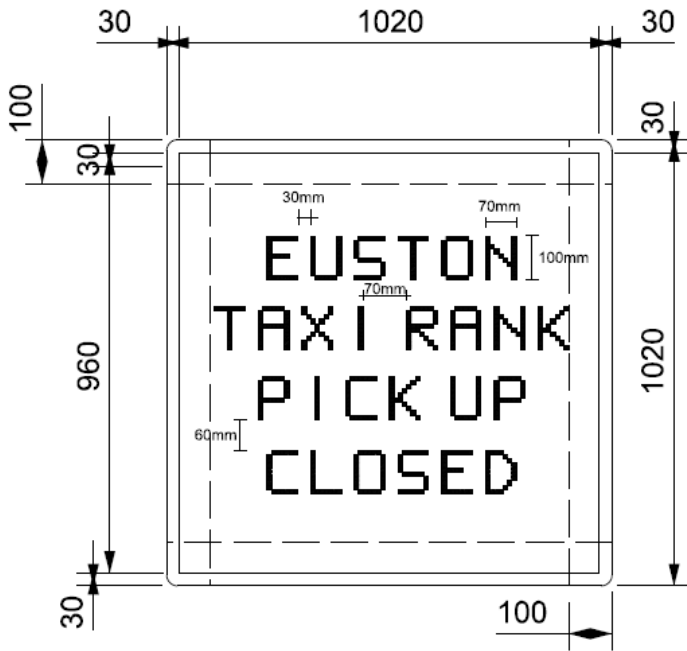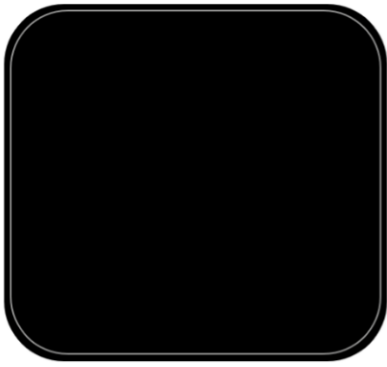

Detail S.12 - VMS Sign

Scale 1:100

S.12



