



Department  
for Transport

## Road Traffic Regulation Act 1984 Sections 64 and 65

### Authorisation of traffic signs and special directions

#### Accessible transcript

Secretary of State for Transport's traffic authorisation of traffic signs to secure the expeditious and safe movement of traffic at the Dullingham Level Crossing in Dullingham, for which the traffic authority Cambridgeshire County Council permits the placing of signs by Network Rail.

The following pages contain a copy of the text from the Secretary of State for Transport's traffic authorisation regarding the above traffic signs.

A scanned copy of the signed authorisation and supporting documents from the application are appended to this letter. The supporting material is submitted to the Department for Transport by a third party. You should refer to the party involved for accessible copies of the supporting material.



**ROAD TRAFFIC REGULATION ACT 1984 – SECTIONS 64 AND 65**  
**AUTHORISATION OF TRAFFIC SIGNS AND SPECIAL DIRECTIONS**

The Secretary of State for Transport, in exercise of his powers under Sections 64 and 65 of the Road Traffic Regulation Act 1984, and of all other powers enabling him in that behalf, to secure the expeditious and safe movement of traffic at the Dullingham Level Crossing in Dullingham, for which the traffic authority Cambridgeshire County Council permits the placing of signs by Network Rail, hereby:-

1. authorises the placing at or within the vicinity of the site shown on the attached plan numbered GT50/020/0028-1 of a traffic sign consisting of a road marking (hereinafter referred to as “the authorised marking”) conforming as to size, colour and character with that shown in diagram 1045 in Schedule 9, Part 6, Item 26 to the Traffic Signs Regulations and General Directions 2016 (Part 1 of SI 2016/362, “the 2016 Regulations”), save that the overall size and shape of the authorised marking shall be as shown on the attached plan numbered GT50/020/0028-2; and
2. directs, without prejudice to any statutory provision to the like effect, that it is a condition of this authorisation that the placing of the authorised marking at or near the said site shall continue to have effect only until such day as may be appointed by one month’s notice given by the Secretary of State in writing to the traffic authority for the removal or alteration of the authorised marking and on that day the said authorisation shall, without prejudice to the giving of any further authorisation or direction, cease to have effect.

Section 36 of the Road Traffic Act 1988 shall apply to the authorised marking as it applies to the marking shown in diagram 1045 in Schedule 9, Part 6, Item 26 to the 2016 Regulations.



The provisions of Regulations 7 and 9 of the 2016 Regulations shall apply to the authorised marking in the same manner as they apply to the marking shown in diagram 1045 in Schedule 9, Part 6, Item 26 of those Regulations.

Dated *08 August 2023*

Signed by authority of the Secretary of State

.....  
A Delegated Official of the of the Department for Transport



Department  
for Transport

**SCANNED  
AUTHORISATION  
AND SUPPORTING  
DOCUMENTS  
FOLLOW**



**ROAD TRAFFIC REGULATION ACT 1984 – SECTIONS 64 AND 65**  
**AUTHORISATION OF TRAFFIC SIGNS AND SPECIAL DIRECTIONS**

The Secretary of State for Transport, in exercise of his powers under Sections 64 and 65 of the Road Traffic Regulation Act 1984, and of all other powers enabling him in that behalf, to secure the expeditious and safe movement of traffic at the Dullingham Level Crossing in Dullingham, for which the traffic authority Cambridgeshire County Council permits the placing of signs by Network Rail, hereby:-

1. authorises the placing at or within the vicinity of the site shown on the attached plan numbered GT50/020/0028-1 of a traffic sign consisting of a road marking (hereinafter referred to as “the authorised marking”) conforming as to size, colour and character with that shown in diagram 1045 in Schedule 9, Part 6, Item 26 to the Traffic Signs Regulations and General Directions 2016 (Part 1 of SI 2016/362, “the 2016 Regulations”), save that the overall size and shape of the authorised marking shall be as shown on the attached plan numbered GT50/020/0028-2; and
2. directs, without prejudice to any statutory provision to the like effect, that it is a condition of this authorisation that the placing of the authorised marking at or near the said site shall continue to have effect only until such day as may be appointed by one month’s notice given by the Secretary of State in writing to the traffic authority for the removal or alteration of the authorised marking and on that day the said authorisation shall, without prejudice to the giving of any further authorisation or direction, cease to have effect.

Section 36 of the Road Traffic Act 1988 shall apply to the authorised marking as it applies to the marking shown in diagram 1045 in Schedule 9, Part 6, Item 26 to the 2016 Regulations.



Department  
for Transport



GT50/020/0028

The provisions of Regulations 7 and 9 of the 2016 Regulations shall apply to the authorised marking in the same manner as they apply to the marking shown in diagram 1045 in Schedule 9, Part 6, Item 26 of those Regulations.

Dated *08 August 2023*

Signed by authority of the Secretary of State



<b>CERTIFIED TRUE COPY</b>	
	
	
Department for Transport	Date: 10/08/2023

.....  
A Delegated Official of the of the Department for Transport

**Grid Reference**

**TL 61824 58583**

Grid Reference (6 figure)

**TL618585**

X (Easting) Y (Northing)

**561824 , 258583**

Latitude Longitude (decimal)

**52.201722 , 0.36654733**

Latitude Longitude (degs. mins. secs)

**52°12'06"N , 000°22'00"E**


What3Words

**rescuer.ending.alleyway**

Address (near)

**Dullingham, East Cambridgeshire,  
Cambridgeshire, Cambridgeshire and  
Postcode (nearest)**

**CB8 9FF**

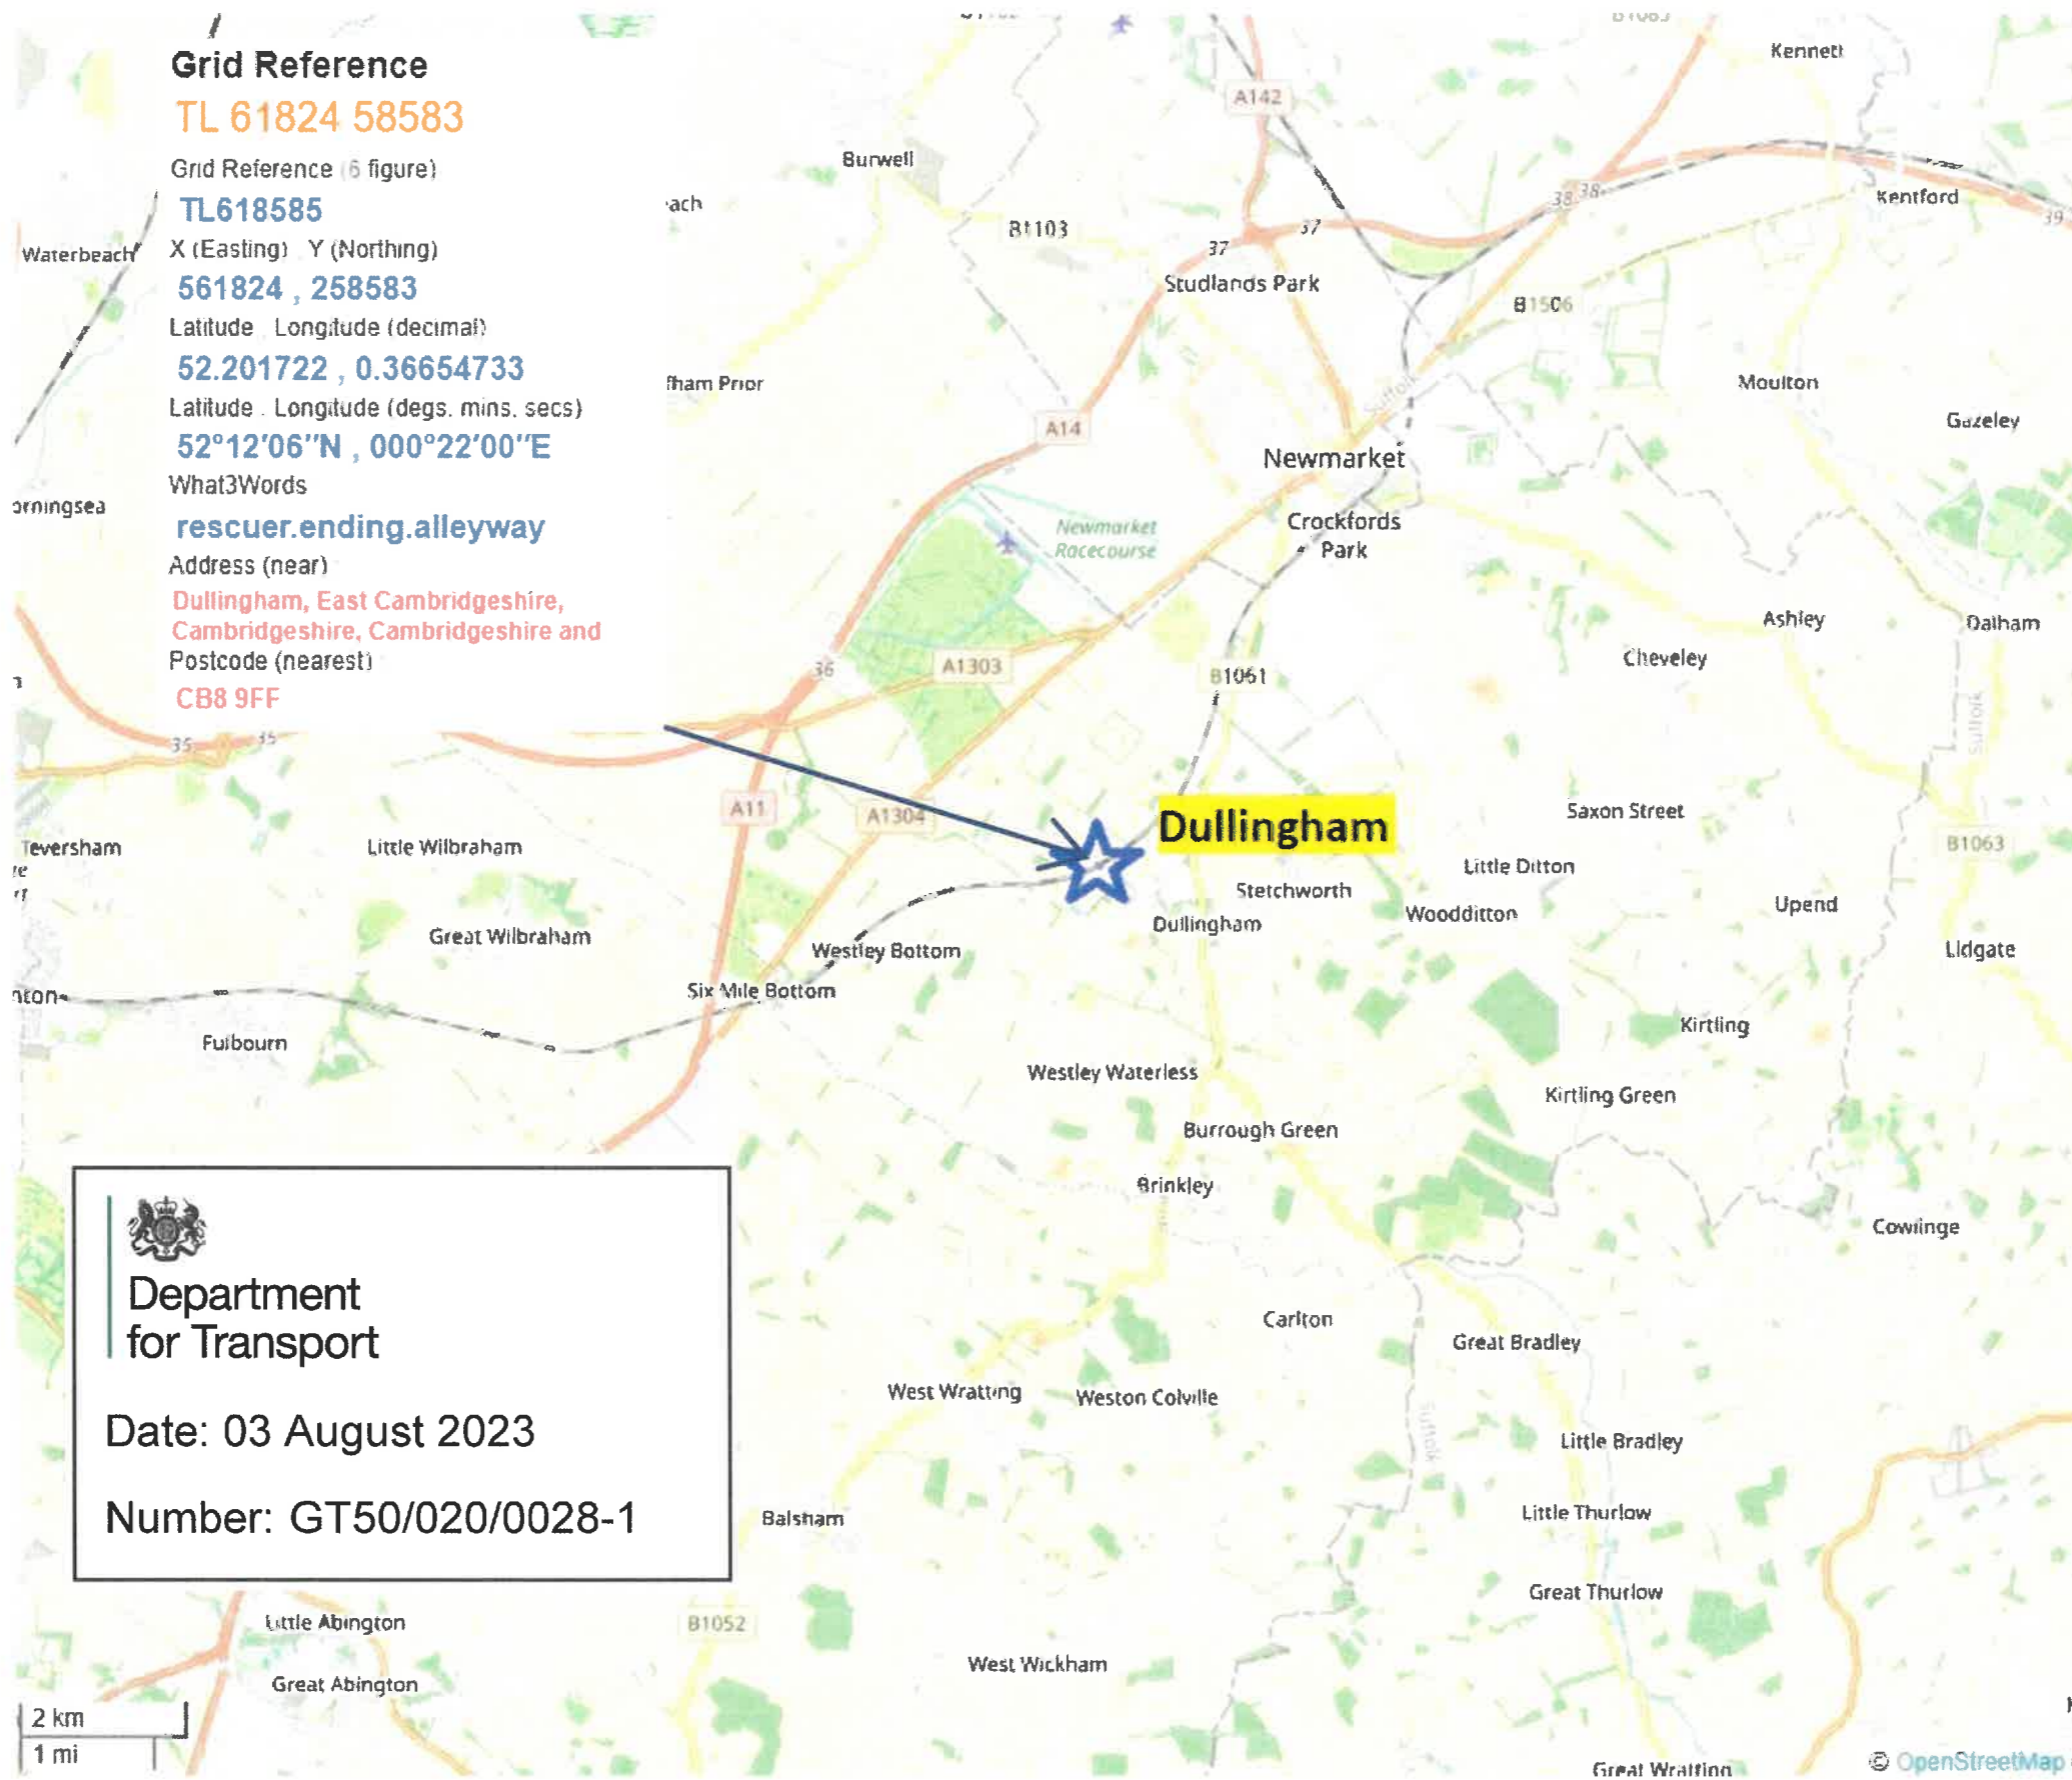


Department  
for Transport

Date: 03 August 2023

Number: GT50/020/0028-1

2 km  
1 mi

© OpenStreetMap

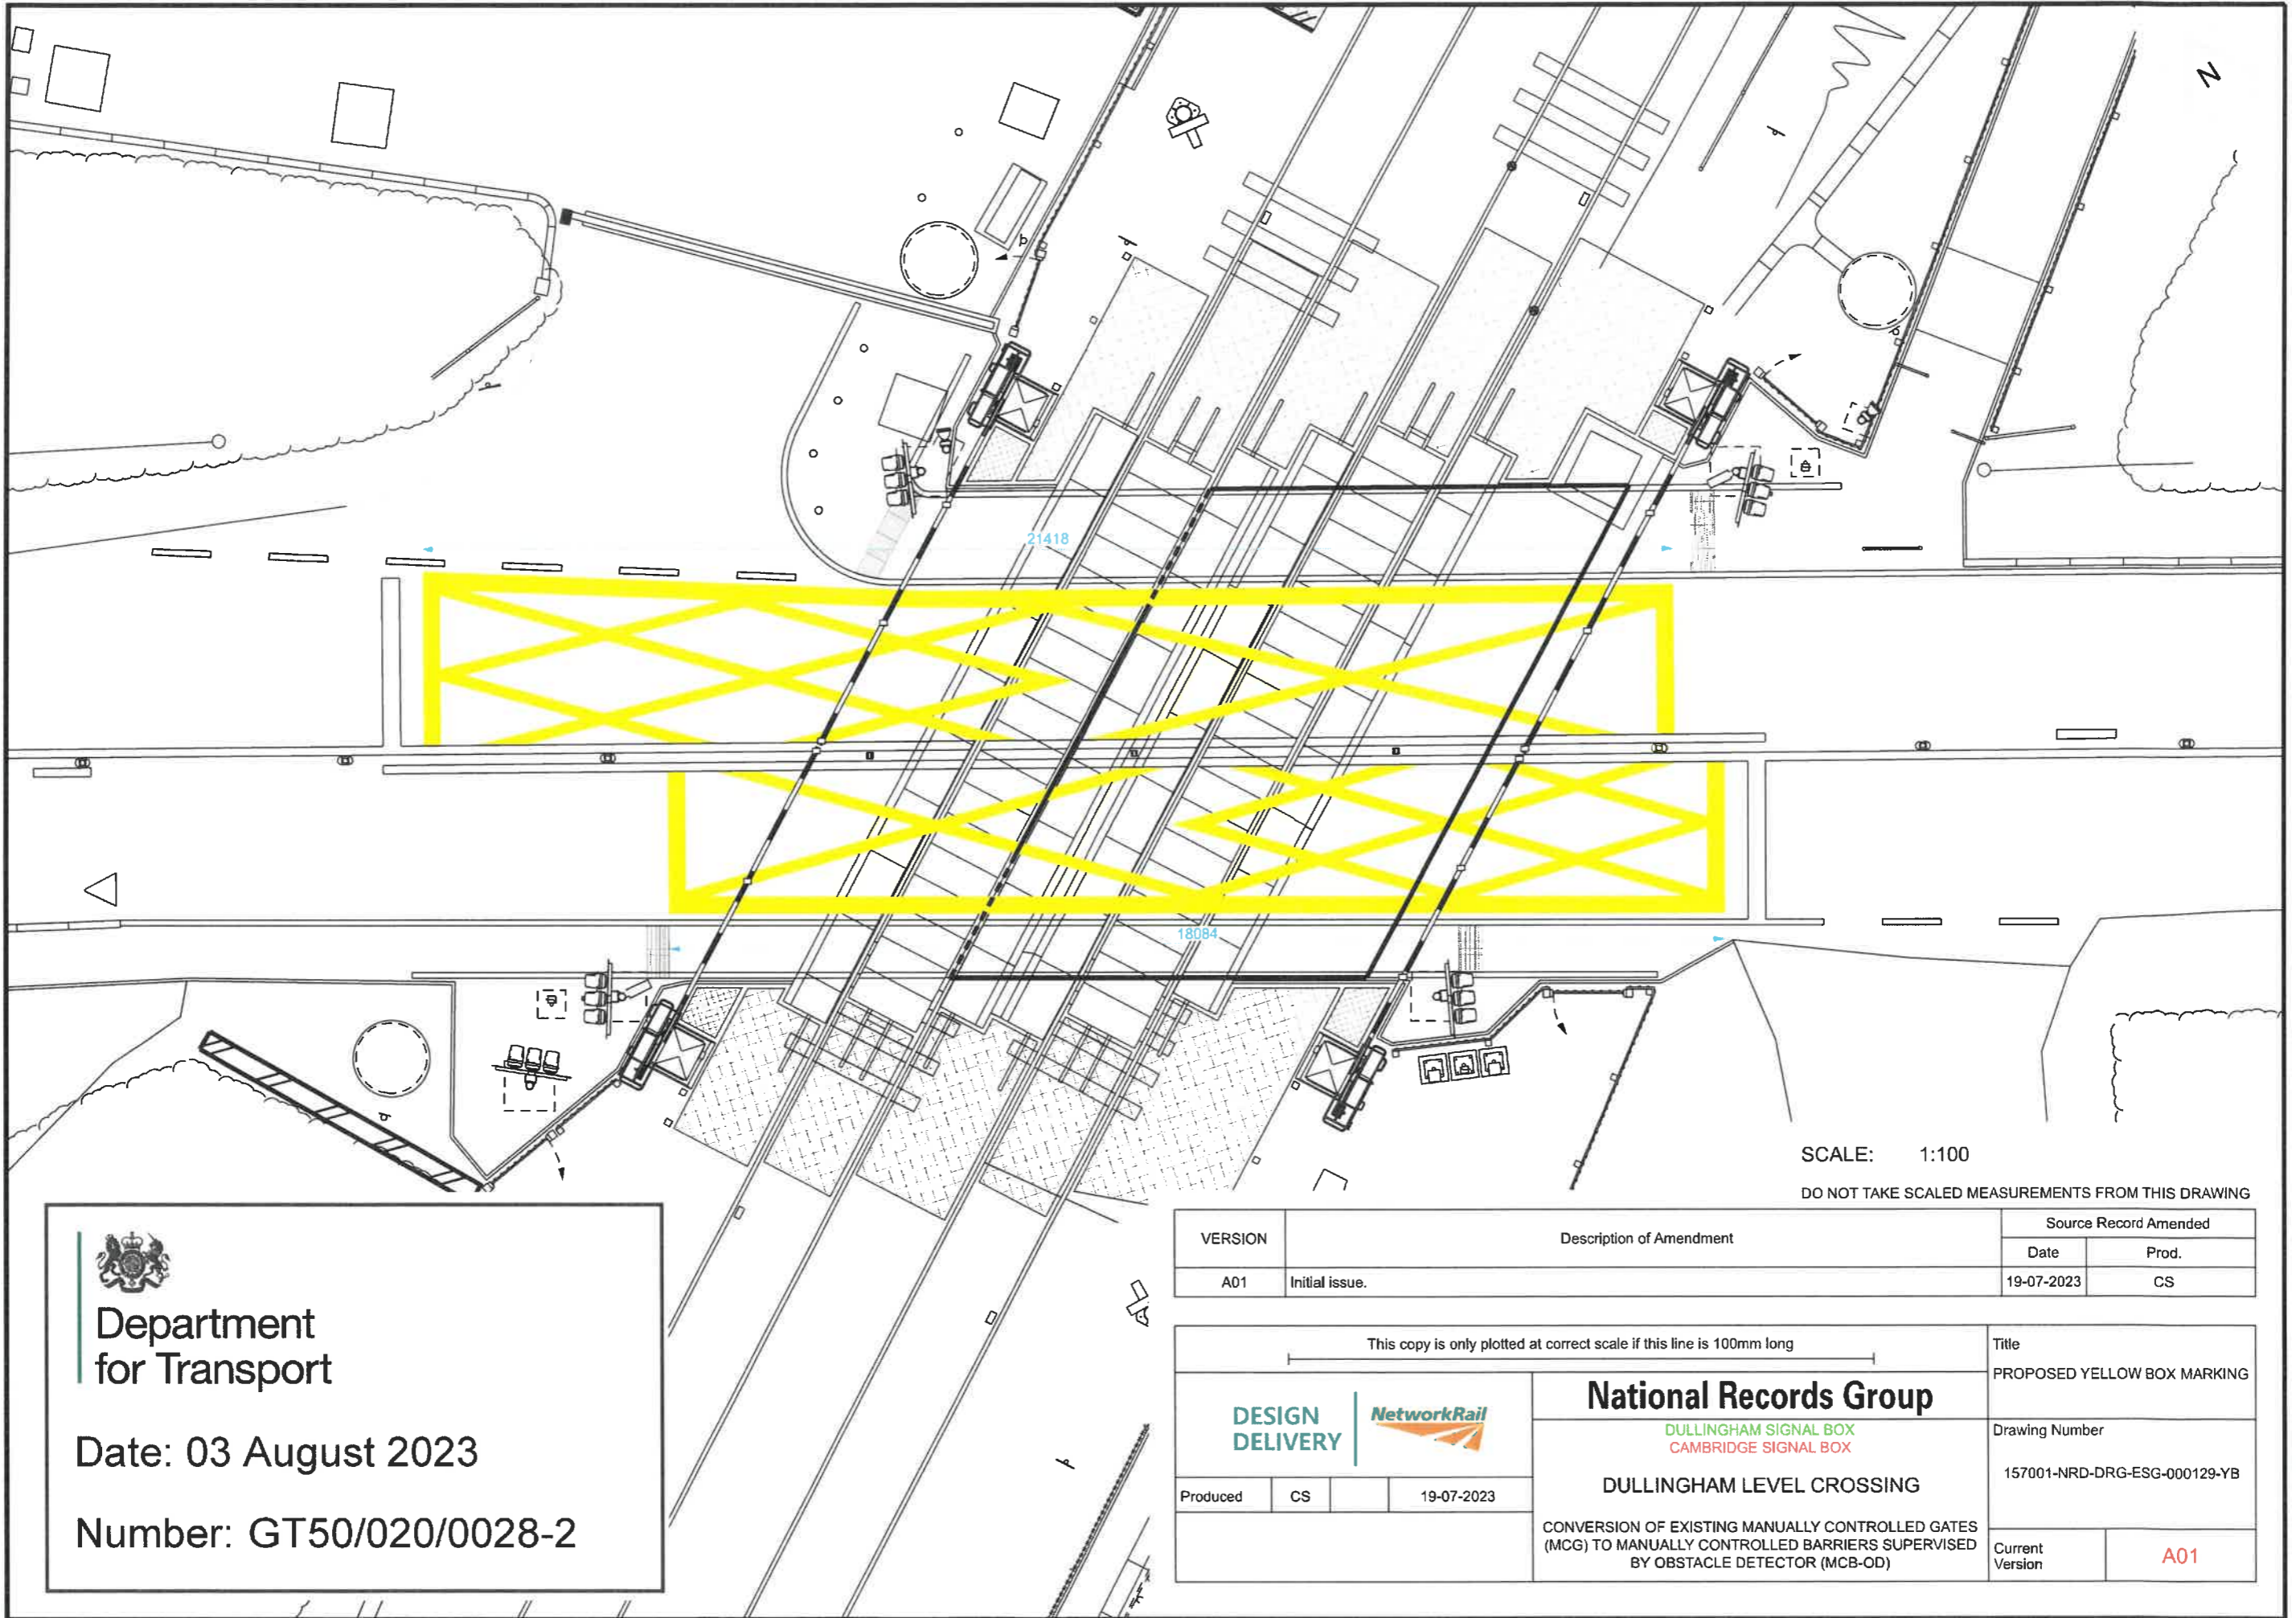



SCALE: 1:100

DO NOT TAKE SCALED MEASUREMENTS FROM THIS DRAWING

  
**Department  
for Transport**  
  
 Date: 03 August 2023  
  
 Number: GT50/020/0028-2

VERSION	Description of Amendment	Source Record Amended	
		Date	Prod.
A01	Initial issue.	19-07-2023	CS

This copy is only plotted at correct scale if this line is 100mm long			Title PROPOSED YELLOW BOX MARKING	
 		<b>National Records Group</b> <small>DULLINGHAM SIGNAL BOX CAMBRIDGE SIGNAL BOX</small>		Drawing Number 157001-NRD-DRG-ESG-000129-YB
		<b>DULLINGHAM LEVEL CROSSING</b> <small>CONVERSION OF EXISTING MANUALLY CONTROLLED GATES (MCG) TO MANUALLY CONTROLLED BARRIERS SUPERVISED BY OBSTACLE DETECTOR (MCB-OD)</small>		Current Version <b>A01</b>
Produced	CS	19-07-2023		