



Department
for Transport

Road Traffic Regulation Act 1984 Sections 64 and 65

Authorisation of traffic signs and special directions

Accessible transcript

Secretary of State for Transport's traffic authorisation of traffic signs for the purpose of directing road users to emergency areas on Smart Motorways where National Highways is the traffic authority.

The following pages contain a copy of the text from the Secretary of State for Transport's traffic authorisation regarding the above traffic signs.

A scanned copy of the signed authorisation and supporting documents from the application are appended to this letter. The supporting material is submitted to the Department for Transport by a third party.

You should refer to the party involved for accessible copies of the supporting material.



**ROAD TRAFFIC REGULATION ACT 1984 – SECTIONS 64 AND 65
AUTHORISATION OF TRAFFIC SIGNS AND SPECIAL DIRECTIONS**

The Secretary of State for Transport, in exercise of his powers under Sections 64 and 65 of the Road Traffic Regulation Act 1984, and all other powers enabling him in that behalf, in accordance with the requirements of Direction 7 of the Traffic Signs Regulations 2016 (Part 2 of S.I. 2016/362, “the 2016 Regulations”), for the purpose of directing road users to emergency areas on Smart Motorways, hereby:-

1. authorises the placing of green road studs as shown schematically on the attached plan numbered GT50/198/0107-1 (hereinafter referred to as “the authorised road studs”) at appropriate emergency area sites where National Highways is the traffic authority; and
2. directs that the authorised road studs shall comply with BS EN 1463; and
3. directs, without prejudice to any statutory provisions to the like effect, that it is a condition of this authorisation that the placement of the authorised road studs at or near the said sites shall continue to have effect only until such day as may be appointed by one month's notice given by the Secretary of State in writing to the traffic authority for the removal or alteration of the authorised road studs and on that day the said authorisation shall, without prejudice to the giving of any further authorisation or direction, cease to have effect.

The provisions of Regulation 10 of the 2016 Regulations shall apply to the authorised road studs.

Dated *20 May 2024*

Signed by authority of the Secretary of State

.....

A Delegated Official of the Department for Transport



Department
for Transport

**SCANNED
AUTHORISATION
AND SUPPORTING
DOCUMENTS
FOLLOW**



**ROAD TRAFFIC REGULATION ACT 1984 – SECTIONS 64 AND 65
AUTHORISATION OF TRAFFIC SIGNS AND SPECIAL DIRECTIONS**


The Secretary of State for Transport, in exercise of his powers under Sections 64 and 65 of the Road Traffic Regulation Act 1984, and all other powers enabling him in that behalf, in accordance with the requirements of Direction 7 of the Traffic Signs Regulations 2016 (Part 2 of S.I. 2016/362, “the 2016 Regulations”), for the purpose of directing road users to emergency areas on Smart Motorways, hereby:-

1. authorises the placing of green road studs as shown schematically on the attached plan numbered GT50/198/0107-1 (hereinafter referred to as “the authorised road studs”) at appropriate emergency area sites where National Highways is the traffic authority; and
2. directs that the authorised road studs shall comply with BS EN 1463; and
3. directs, without prejudice to any statutory provisions to the like effect, that it is a condition of this authorisation that the placement of the authorised road studs at or near the said sites shall continue to have effect only until such day as may be appointed by one month's notice given by the Secretary of State in writing to the traffic authority for the removal or alteration of the authorised road studs and on that day the said authorisation shall, without prejudice to the giving of any further authorisation or direction, cease to have effect.


The provisions of Regulation 10 of the 2016 Regulations shall apply to the authorised road studs.

Dated *20 May 2024*

Signed by authority of the Secretary of State

 

CERTIFIED TRUE COPY

 


Department
for Transport

Date:
21/05/2024


A Delegated Official of the Department for Transport

NOTES

1. EMERGENCY AREA SHOWN DIAGRAMATICALLY ONLY
2. LANE MARKINGS ARE INDICATIVE ONLY (LANE MARKINGS VARY DEPENDING ON SCHEME TYPE AND LOCATION)

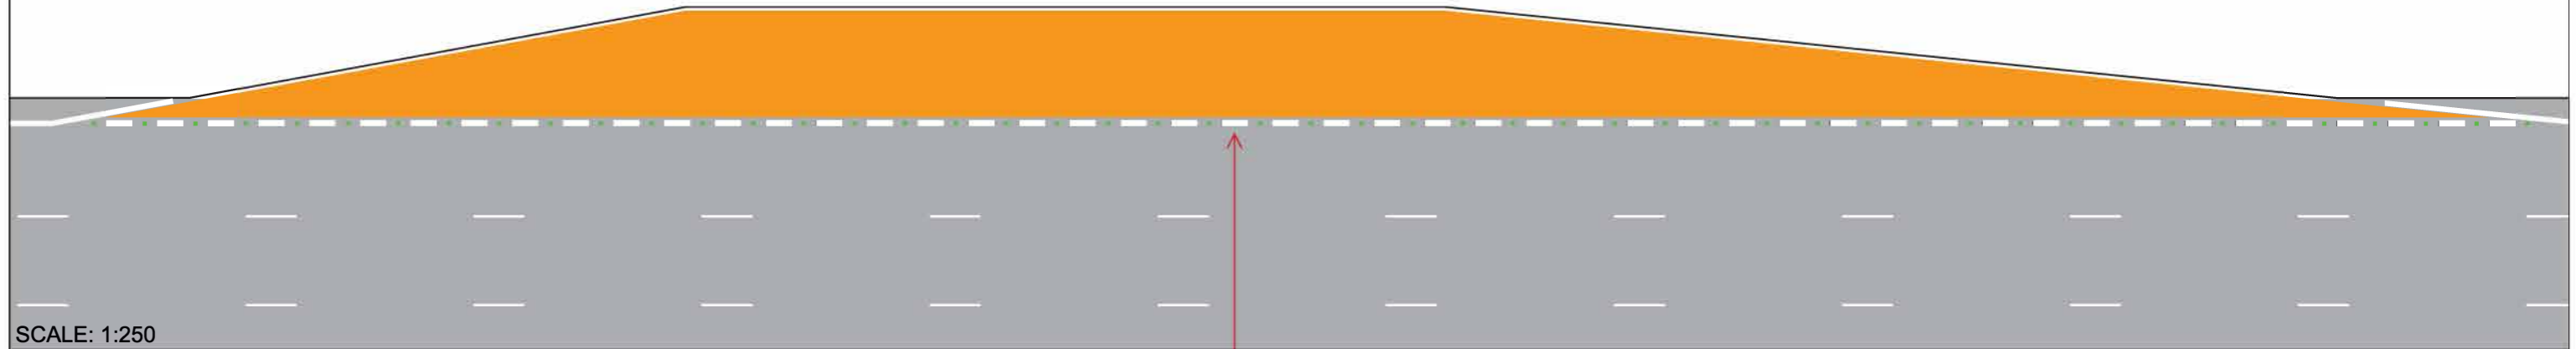

SCALE: 1:250

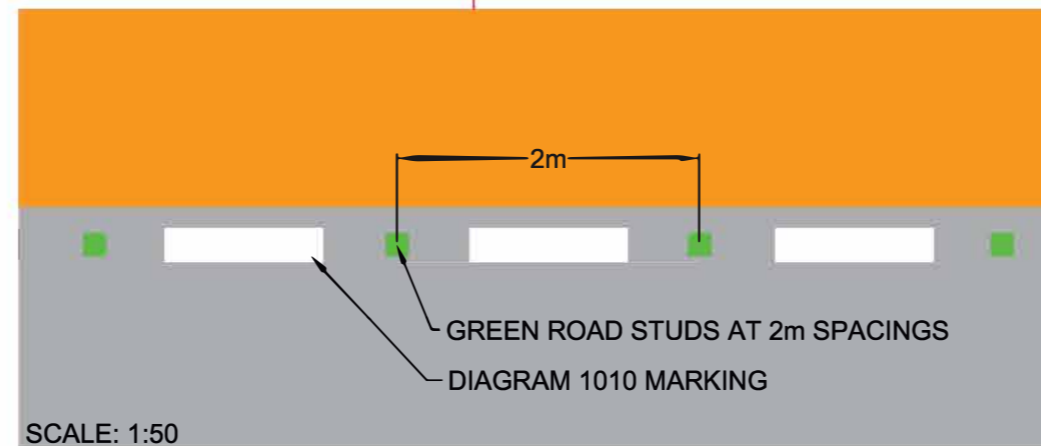

SCALE: 1:50



Department
for Transport

Date: 16 May 2024

Number: GT50/198/0107-1




BRIDGE HOUSE
WALNUT TREE CLOSE
GUILDFORD
SURREY
GU1 4LZ

PROJECT NAME		EMERGENCY AREA GREEN ROAD STUDS		
DRAWING TITLE		NON-PREScribed SIGNS APPLICATION (NATIONAL AUTHORISATION)		
REFERENCE	SCALE :	AS STATED	DRAWING STATUS	
	DIMENSIONS :	AS STATED	WORK IN PROGRESS	
	COPYRIGHT © NH		PRELIMINARY	✓
	ORIG DWG SIZE:	A3	CONSTRUCTION	
	SUITABILITY: S4	FOR APPROVAL		


0	FOR DFT APPROVAL	MH	MH				07/03/24
REV	DETAILS	DRWN	DES	CHKD	APPD		DATE
DRAWING NUMBER							REVISION
PROJECT	ORIGINATOR	VOLUME					
NA	NH	NA					
NA	TYP - ROL	001					
LOCATION	TYPE ROLE	NUMBER					P#

NOTES

1. EMERGENCY AREA SHOWN DIAGRAMATICALLY ONLY
2. LANE MARKINGS ARE INDICATIVE ONLY (LANE MARKINGS VARY DEPENDING ON SCHEME TYPE AND LOCATION)

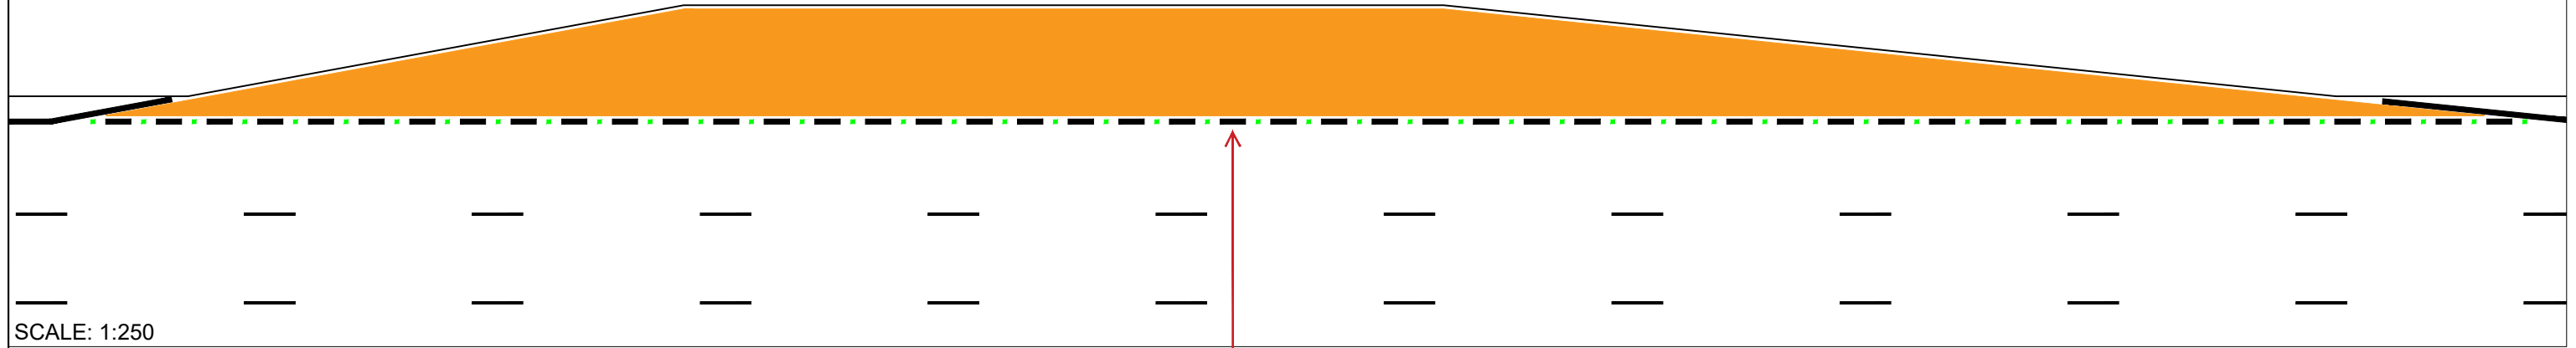

SCALE: 1:250

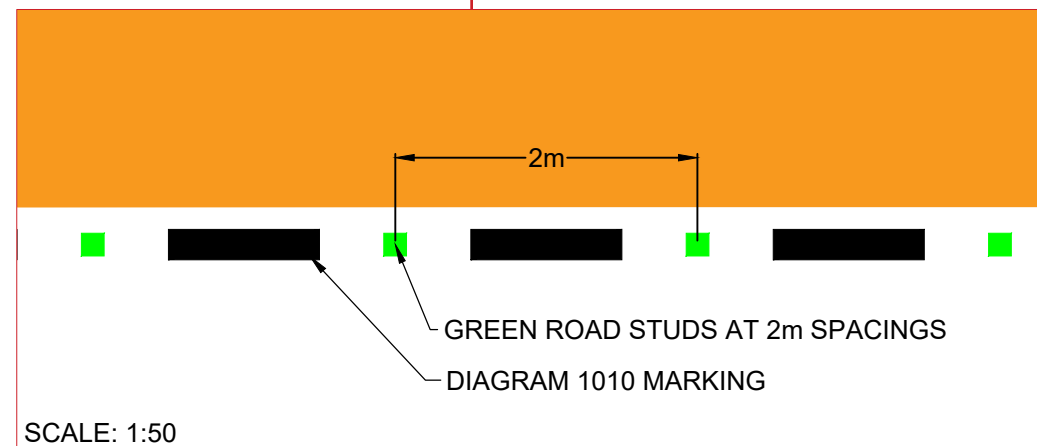

SCALE: 1:50



BRIDGE HOUSE
WALNUT TREE CLOSE
GUILDFORD
SURREY
GU1 4LZ

PROJECT NAME		EMERGENCY AREA GREEN ROAD STUDS		
DRAWING TITLE		NON-PREScribed SIGNS APPLICATION (NATIONAL AUTHORISATION)		
REFERENCE	SCALE :	AS STATED	DRAWING STATUS	
	DIMENSIONS :	AS STATED	WORK IN PROGRESS	
	COPYRIGHT © NH		PRELIMINARY	✓
	ORIG DWG SIZE:	A3	CONSTRUCTION	
	SUITABILITY: S4	FOR APPROVAL		

0	FOR DFT APPROVAL	MH	MH			07/03/24
REV	DETAILS	DRWN	DES	CHKD	APPD	DATE
DRAWING NUMBER						REVISION
PROJECT	ORIGINATOR	VOLUME		P#		
NA	NH	NA				
NA	TYP - ROL	001				
LOCATION	TYPE ROLE	NUMBER				