



Department
for Transport

Road Traffic Regulation Act 1984 Sections 64 and 65

Authorisation of traffic signs and special directions

Accessible transcript

Secretary of State for Transport's traffic authorisation of traffic signs for the purpose of informing road users of parking restrictions in Fore Street, Witheridge, for which Devon County Council is the traffic authority.

The following pages contain a copy of the text from the Secretary of State for Transport's traffic authorisation regarding the above traffic signs.

A scanned copy of the signed authorisation and supporting documents from the application are appended to this letter. The supporting material is submitted to the Department for Transport by a third party. You should refer to the party involved for accessible copies of the supporting material.



**ROAD TRAFFIC REGULATION ACT 1984 – SECTIONS 64 AND 65
AUTHORISATION OF TRAFFIC SIGNS AND SPECIAL DIRECTIONS**

The Secretary of State for Transport, in exercise of her powers under Sections 64 and 65 of the Road Traffic Regulation Act 1984, and of all other powers enabling her in that behalf, for the purpose of informing road users of parking restrictions in Fore Street, Witheridge, for which Devon County Council is the traffic authority hereby:-

1. authorises the erection at or within 5 metres of the site shown schematically on the attached plan numbered GT50/035/0056-1 of a traffic sign (hereinafter referred to as “the authorised sign”) conforming as to size, colour and character with that shown on the attached drawing numbered GT50/035/0056-2, save that indications of days of the week and times of the day may be varied; and
2. authorises the placing at the said sites of a traffic sign comprising of a road marking (hereinafter referred to as “the authorised marking”) conforming as to size, colour and character with that shown in diagram 1028.4 in Schedule 7, Part 4, Item 6 of the Traffic Signs Regulations 2016 (Part 1 of S.I. 2016/362, “the 2016 Regulations”) save that the legend shall be varied to “BUSES AND LOADING”; and
3. directs that the authorised sign shall only be used with the authorised marking; and
4. directs that it is a condition of this authorisation that the authorised sign and the authorised marking may only be placed to indicate the effect of a corresponding Traffic Regulation Order; and
5. directs, without prejudice to any statutory provision to the like effect, that it is a condition of this authorisation that the erection of the authorised sign and the authorised marking at or near the said sites shall continue to have effect only until



such day as may be appointed by one month's notice given by the Secretary of State in writing to the traffic authority for the removal or alteration of the authorised sign and the authorised marking and on that day the said authorisation shall, without prejudice to the giving of any further authorisation or direction, cease to have effect.

The provisions of Regulations 5, 6, 7, 8 and 11 of the 2016 Regulations shall apply to the authorised sign in the same manner as they apply to the sign shown in Schedule 4, Part 4, Item 2 of those Regulations.

The provisions of Regulations 7, 9, 10 and 11 of the 2016 Regulations shall apply to the authorised marking in the same manner as they apply to the road marking shown in diagram 1028.4 in Schedule 7, Part 4, Item 6 of those Regulations.

Dated *05 August 2024*

Signed by authority of the Secretary of State

.....
A Delegated Official of the Department for Transport



Department
for Transport

**SCANNED
AUTHORISATION
AND SUPPORTING
DOCUMENTS
FOLLOW**



**ROAD TRAFFIC REGULATION ACT 1984 – SECTIONS 64 AND 65
AUTHORISATION OF TRAFFIC SIGNS AND SPECIAL DIRECTIONS**

The Secretary of State for Transport, in exercise of her powers under Sections 64 and 65 of the Road Traffic Regulation Act 1984, and of all other powers enabling her in that behalf, for the purpose of informing road users of parking restrictions in Fore Street, Witheridge, for which Devon County Council is the traffic authority hereby:-

1. authorises the erection at or within 5 metres of the site shown schematically on the attached plan numbered GT50/035/0056-1 of a traffic sign (hereinafter referred to as “the authorised sign”) conforming as to size, colour and character with that shown on the attached drawing numbered GT50/035/0056-2, save that indications of days of the week and times of the day may be varied; and
2. authorises the placing at the said sites of a traffic sign comprising of a road marking (hereinafter referred to as “the authorised marking”) conforming as to size, colour and character with that shown in diagram 1028.4 in Schedule 7, Part 4, Item 6 of the Traffic Signs Regulations 2016 (Part 1 of S.I. 2016/362, “the 2016 Regulations”) save that the legend shall be varied to “BUSES AND LOADING”; and
3. directs that the authorised sign shall only be used with the authorised marking; and
4. directs that it is a condition of this authorisation that the authorised sign and the authorised marking may only be placed to indicate the effect of a corresponding Traffic Regulation Order; and
5. directs, without prejudice to any statutory provision to the like effect, that it is a condition of this authorisation that the erection of the authorised sign and the authorised marking at or near the said sites shall continue to have effect only until



Department
for Transport

GT50/035/0056


such day as may be appointed by one month's notice given by the Secretary of State in writing to the traffic authority for the removal or alteration of the authorised sign and the authorised marking and on that day the said authorisation shall, without prejudice to the giving of any further authorisation or direction, cease to have effect.

The provisions of Regulations 5, 6, 7, 8 and 11 of the 2016 Regulations shall apply to the authorised sign in the same manner as they apply to the sign shown in Schedule 4, Part 4, Item 2 of those Regulations.

The provisions of Regulations 7, 9, 10 and 11 of the 2016 Regulations shall apply to the authorised marking in the same manner as they apply to the road marking shown in diagram 1028.4 in Schedule 7, Part 4, Item 6 of those Regulations.

Dated *05 August 2024*

Signed by authority of the Secretary of State

 


.....
A Delegated Official of the Department for Transport

CERTIFIED TRUE COPY



Department
for Transport

Date:
06/08/2024

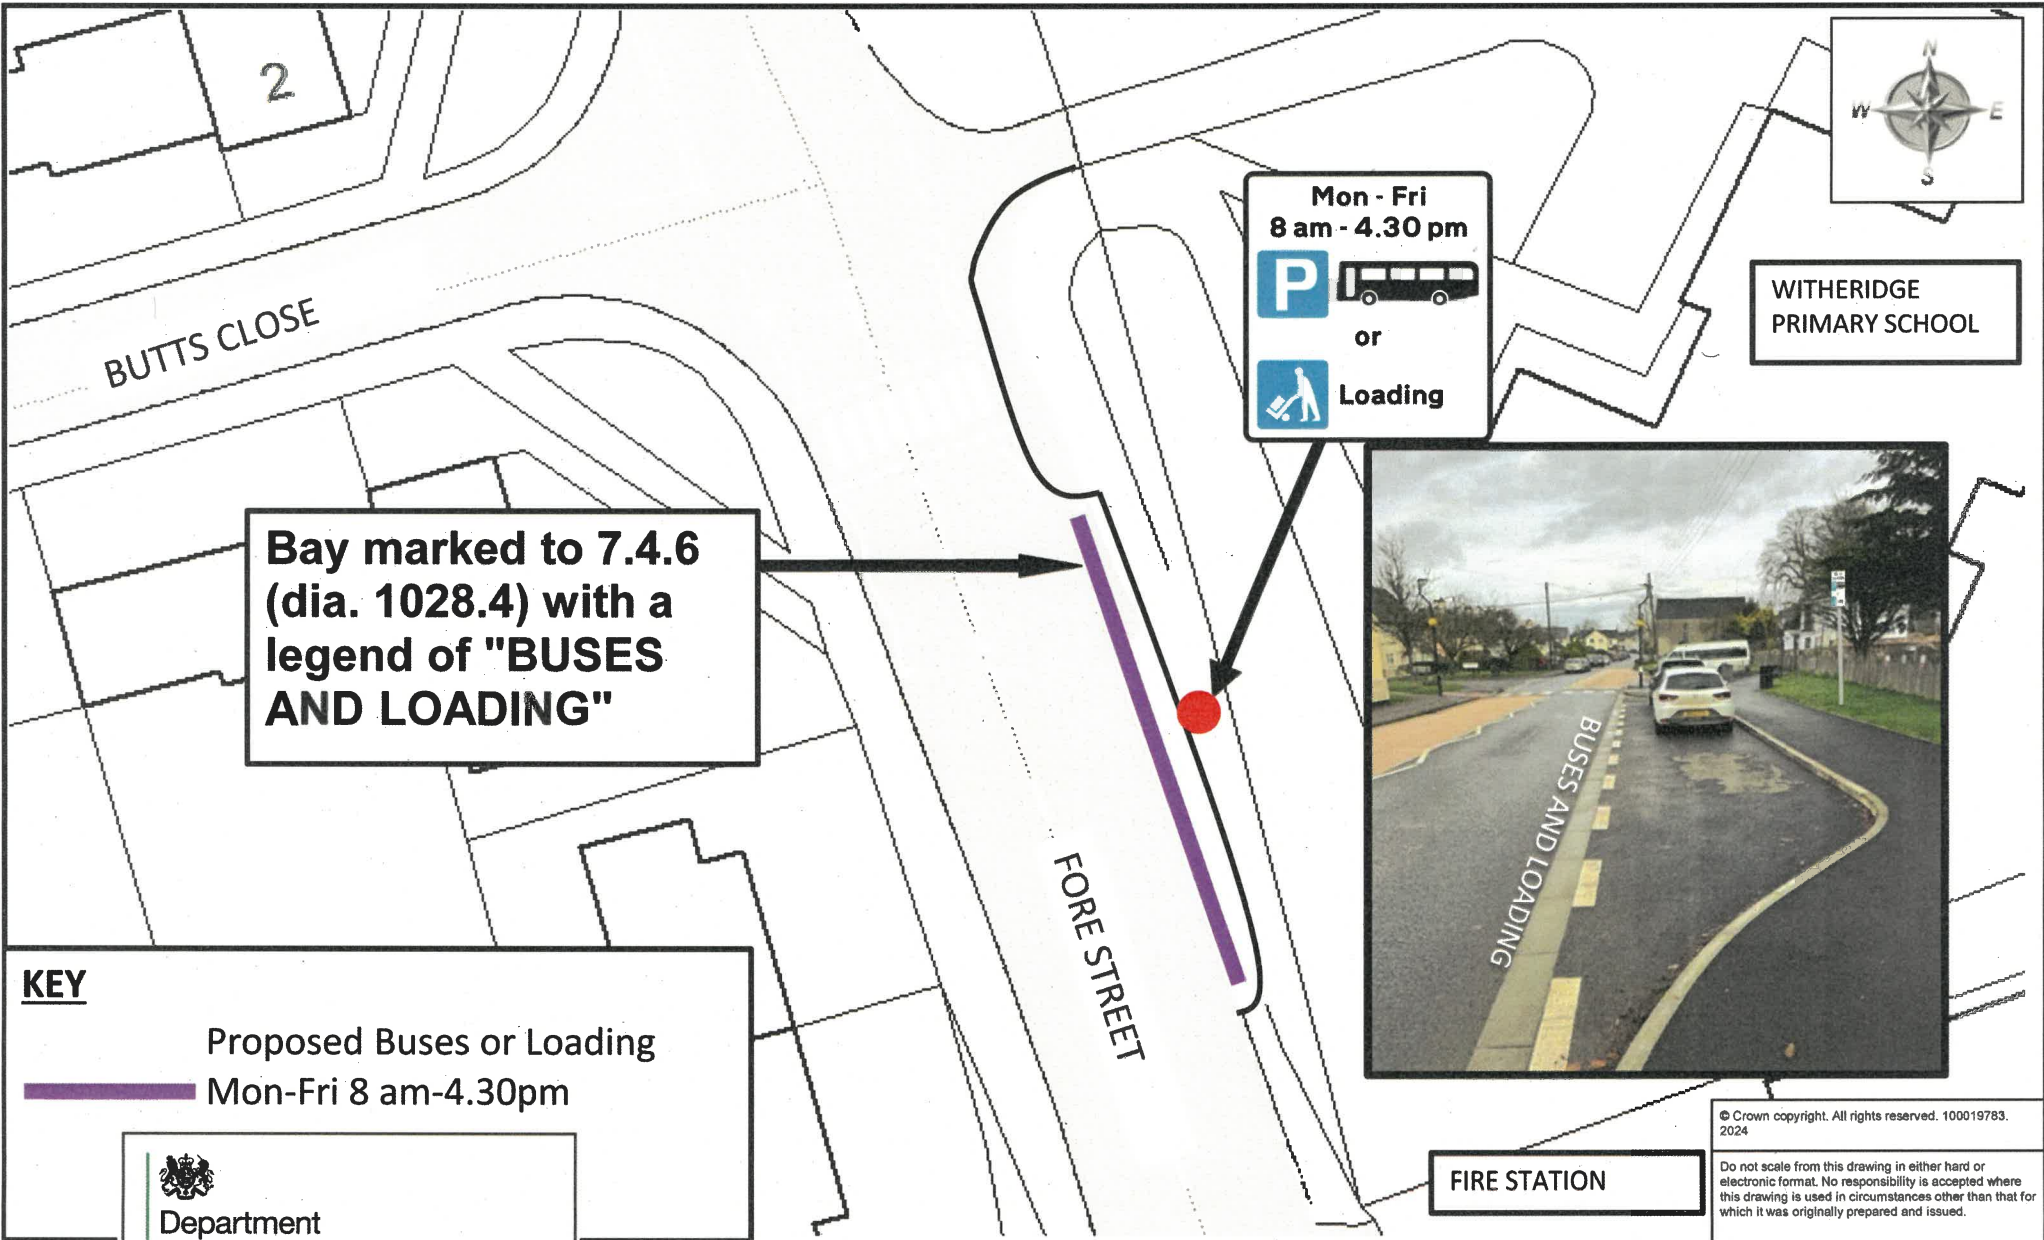


**Bay marked to 7.4.6
(dia. 1028.4) with a
legend of "BUSES
AND LOADING"**


**Mon - Fri
8 am - 4.30 pm**
 
 or
 **Loading**

**WITHERIDGE
PRIMARY SCHOOL**



KEY

Proposed Buses or Loading
 Mon-Fri 8 am-4.30pm


 Department
 for Transport

**Dev
County**

Date: 31 July 2024
 Number: GT50/035/0056-1

SCHEME
 DFT SIGN LOCATION APPROVAL REQUEST- FORE STREET, WITHERIDGE


DRAWING
 NEW PARKING RESTRICTION

FIRE STATION

© Crown copyright. All rights reserved. 100019783.
2024

Do not scale from this drawing in either hard or
electronic format. No responsibility is accepted where
this drawing is used in circumstances other than that for
which it was originally prepared and issued.

<i>drawn by</i>	<i>scale</i>
SB	NTS
<i>date</i>	<i>O.S.Ref</i>
31-Jul-2024	280624,114201
<i>drawing number</i>	
ENV6159/1 (B)	

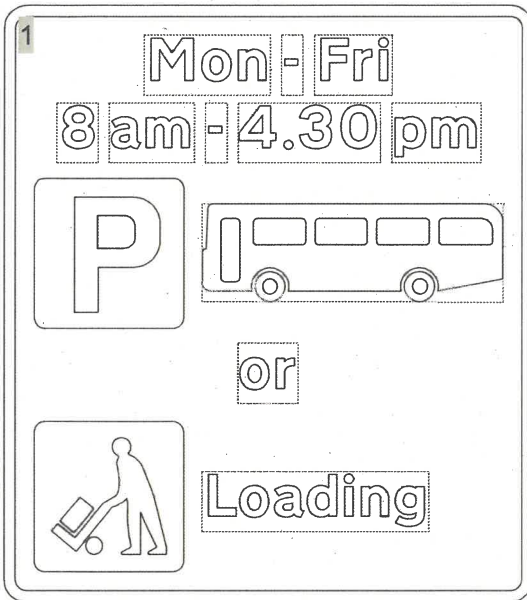

Scale 1:5
 Dimensions (mm):
 Width: 352, Height: 397
 x-Height: 20
 Area: 0.14 m²

Colours:
 1 black on white

Material: BS EN 12899-1:2007
 class: RA2/R2

With2

Structure Details:
 1 no. Steel circular section S275:
 76.1mm O.D. 3mm thick
 Support length: 3397 mm
 Passively safe to BS EN 12767:2019
 BS EN 12899-1:2007 classes:
 WL5, TDB5, PL3, PAF1

Single spread foundation to BS EN 1997-1:

Soil type: poor or unknown
 (bearing pressure: 100 kN/m²)
 Height of footing: 600 mm
 Width of footing: 600 mm
 Length of footing: 800 mm


Date printed: 31-07-24



Department
 for Transport

Date: 31 July 2024

Number: GT50/035/0056-2

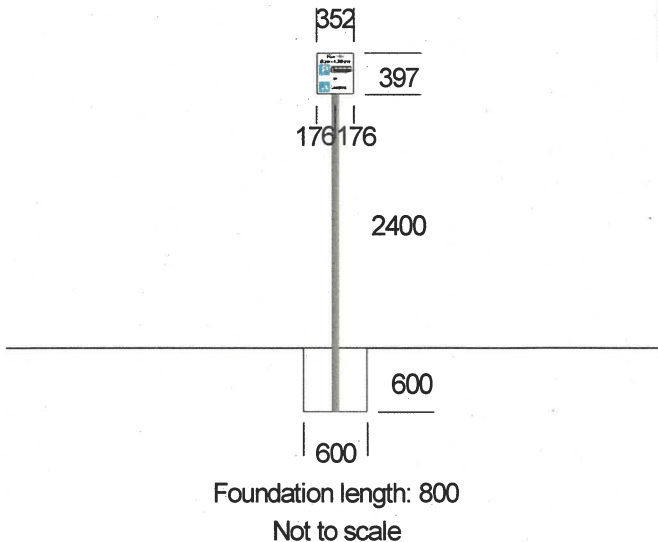

SignPlot v3.80Dv

Devon County Council