



Department  
for Transport

## **Road Traffic Regulation Act 1984 Sections 64 and 65**

### **Authorisation of traffic signs and special directions**

#### **Accessible transcript**

Secretary of State for Transport's traffic authorisation of traffic signs , for the purpose of informing road users of waiting restrictions in Sheen Lane, London, for which the London Borough of Richmond upon Thames is the traffic authority.

The following pages contain a copy of the text from the Secretary of State for Transport's traffic authorisation regarding the above traffic signs.

A scanned copy of the signed authorisation and supporting documents from the application are appended to this letter. The supporting material is submitted to the Department for Transport by a third party. You should refer to the party involved for accessible copies of the supporting material.



**ROAD TRAFFIC REGULATION ACT 1984 – SECTIONS 64 AND 65**  
**AUTHORISATION OF TRAFFIC SIGNS AND SPECIAL DIRECTIONS**

The Secretary of State for Transport, in exercise of her powers under Sections 64 and 65 of the Road Traffic Regulation Act 1984, and of all other powers enabling her in that behalf, for the purpose of informing road users of waiting restrictions in Sheen Lane, London, for which the London Borough of Richmond upon Thames is the traffic authority, hereby:-

1. authorises the erection at or within 5 metres of the site shown schematically on the attached plan numbered GT50/093/0019-1 of a traffic sign (hereinafter referred to as "the authorised sign") conforming as to size, colour and character with that shown in the attached drawing numbered GT50/093/0019-2; and
2. directs that the authorised sign shall only be used with the road marking to diagram 1025.1 in Schedule 7, Part 4, Item 9 of the Traffic Signs Regulations 2016 (Part 1 of S.I. 2016/362, "the 2016 Regulations");
3. directs that it is a condition of this authorisation that the authorised sign may only be placed to indicate the effect of a corresponding Traffic Regulation Order; and
4. directs that, without prejudice to any statutory provision to the like effect, that it is a condition of this authorisation that the erection of the authorised sign at or near the said sites shall continue to have effect only until such day as may be appointed by one month's notice given by the Secretary of State in writing to the traffic authority for the alteration of the authorised sign and on that day the said authorisation shall, without prejudice to the giving of any further authorisation or direction, cease to have effect.



The provisions of Regulations 5, 6, 7, 8 and 11 of the 2016 Regulations shall apply to the authorised sign in the same manner as they apply to that shown in Schedule 4, Part 3, Item 2 of the 2016 Regulations.

Dated *05 August 2024*

Signed by authority of the Secretary of State

.....

A Delegated Official of the Department for Transport



Department  
for Transport

**SCANNED  
AUTHORISATION  
AND SUPPORTING  
DOCUMENTS  
FOLLOW**



**ROAD TRAFFIC REGULATION ACT 1984 – SECTIONS 64 AND 65**

**AUTHORISATION OF TRAFFIC SIGNS AND SPECIAL DIRECTIONS**

The Secretary of State for Transport, in exercise of her powers under Sections 64 and 65 of the Road Traffic Regulation Act 1984, and of all other powers enabling her in that behalf, for the purpose of informing road users of waiting restrictions in Sheen Lane, London, for which the London Borough of Richmond upon Thames is the traffic authority, hereby:-

1. authorises the erection at or within 5 metres of the site shown schematically on the attached plan numbered GT50/093/0019-1 of a traffic sign (hereinafter referred to as "the authorised sign") conforming as to size, colour and character with that shown in the attached drawing numbered GT50/093/0019-2; and
2. directs that the authorised sign shall only be used with the road marking to diagram 1025.1 in Schedule 7, Part 4, Item 9 of the Traffic Signs Regulations 2016 (Part 1 of S.I. 2016/362, "the 2016 Regulations");
3. directs that it is a condition of this authorisation that the authorised sign may only be placed to indicate the effect of a corresponding Traffic Regulation Order; and
4. directs that, without prejudice to any statutory provision to the like effect, that it is a condition of this authorisation that the erection of the authorised sign at or near the said sites shall continue to have effect only until such day as may be appointed by one month's notice given by the Secretary of State in writing to the traffic authority for the alteration of the authorised sign and on that day the said authorisation shall, without prejudice to the giving of any further authorisation or direction, cease to have effect.




Department  
for Transport

GT50/093/0019


The provisions of Regulations 5, 6, 7, 8 and 11 of the 2016 Regulations shall apply to the authorised sign in the same manner as they apply to that shown in Schedule 4, Part 3, Item 2 of the 2016 Regulations.

Dated *05 August 2024*


Signed by authority of the Secretary of State

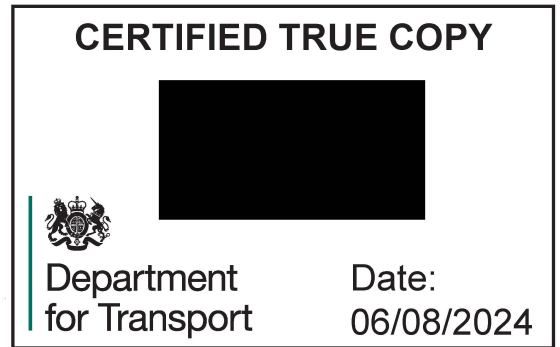

A Delegated Official of the Department for Transport

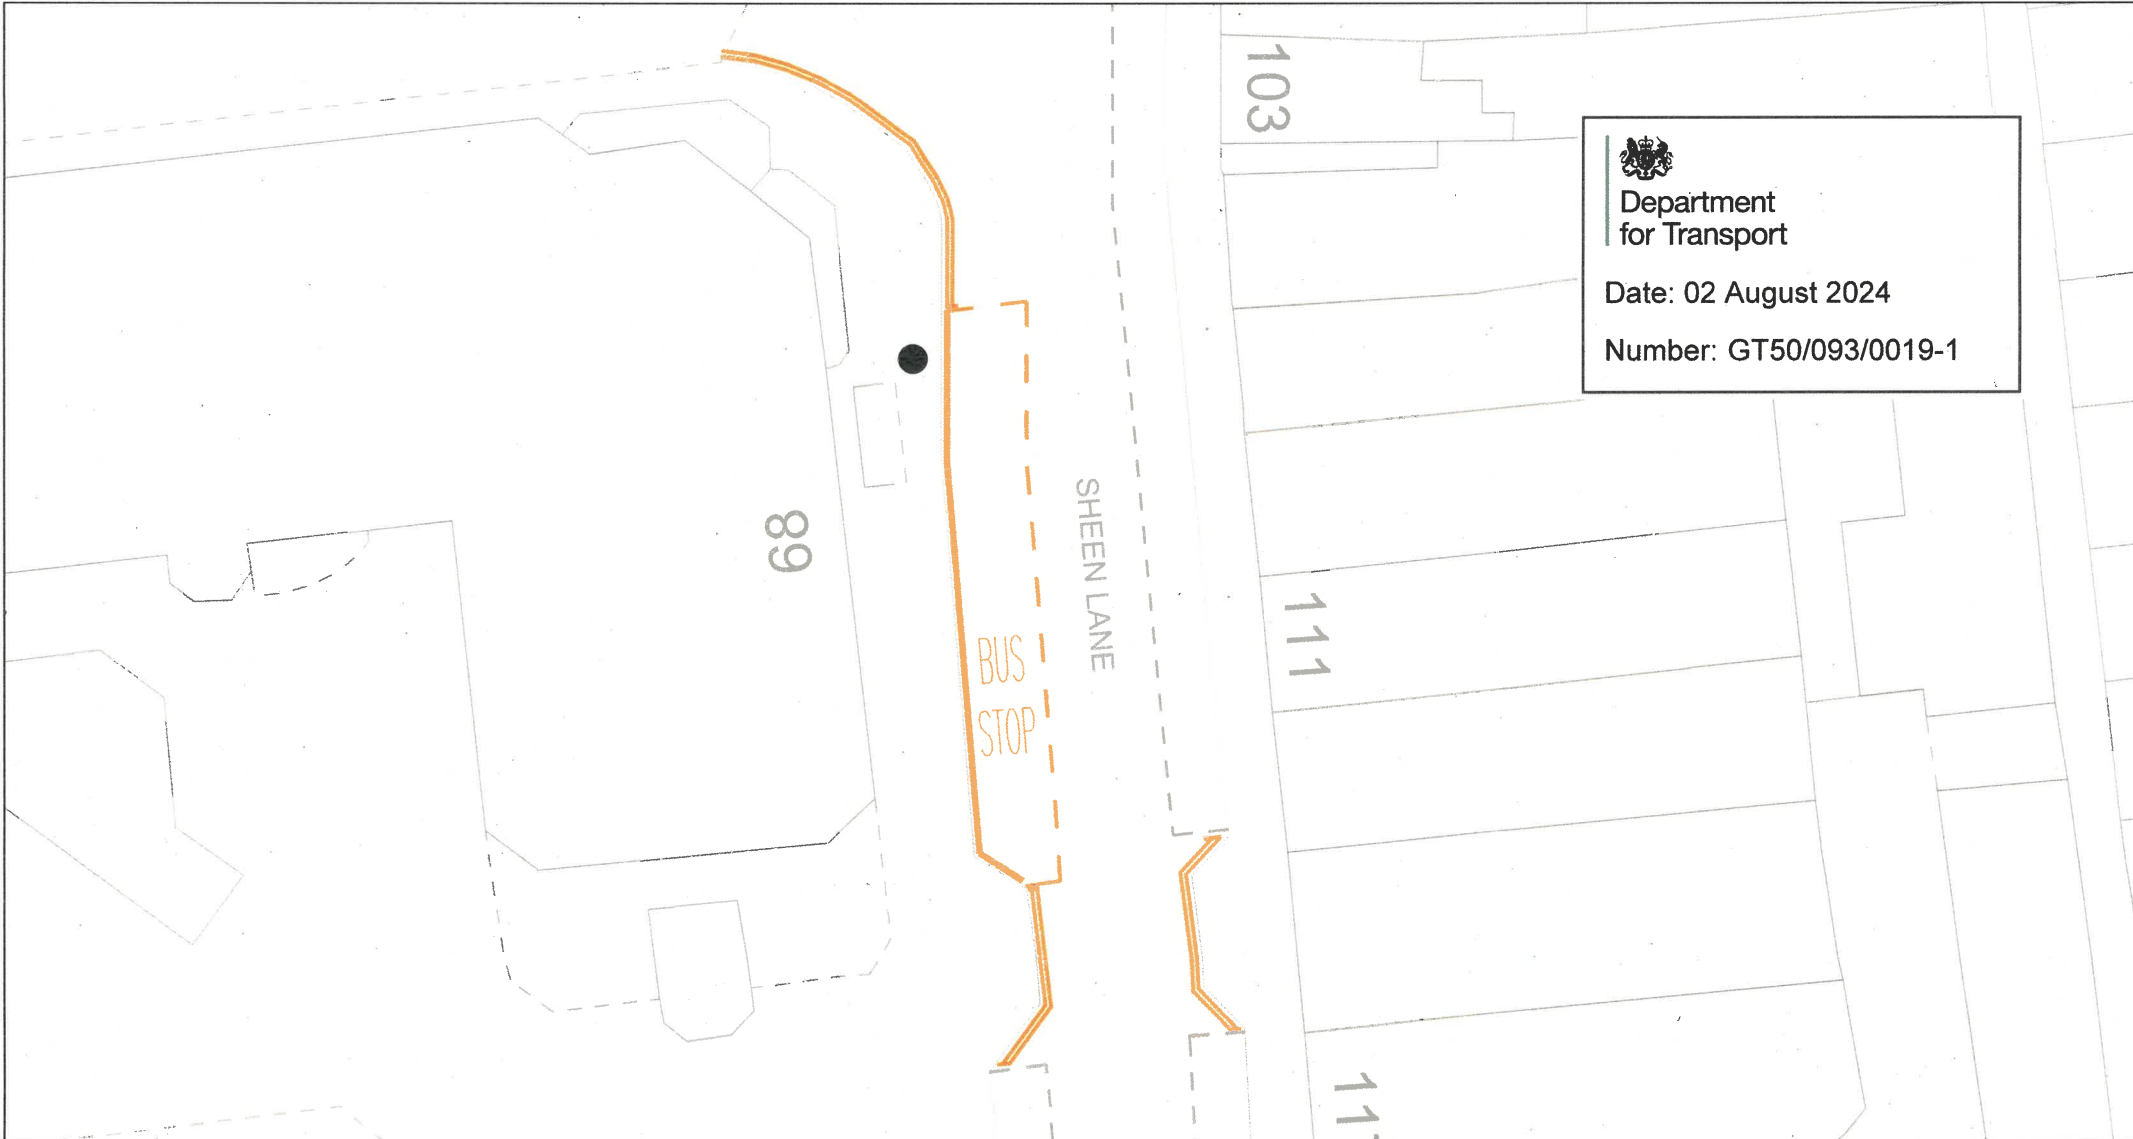


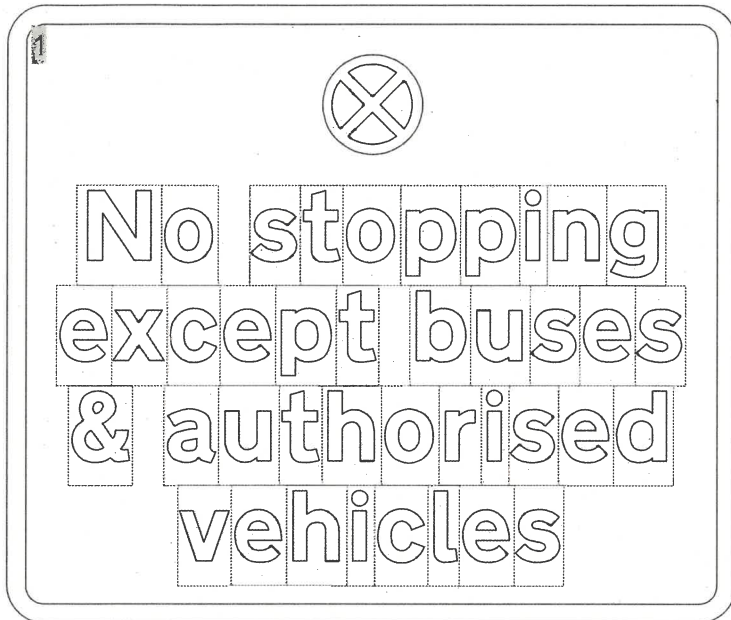
  
 Department  
 for Transport  
 Date: 02 August 2024  
 Number: GT50/093/0019-1

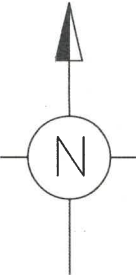


**PROPOSED TRAFFIC SIGN  
 AND LOCATION**

"This map is reproduced from Ordnance Survey material with the permission of the Controller of Her Majesty's Stationery Office © Crown copyright. Unauthorised reproduction infringes Crown copyright and may lead to prosecution or civil proceedings 100019441 [2024]."

A	REVISION	AMENDMENT	CG MAY 2024 DRAWN BY AND DATE	CG MAY 2024 DESIGNED BY AND DATE	MP MAY 2024 CHECKED BY AND DATE	MP MAY 2024 APPROVED BY AND DATE
			DRAFT	SCALE (AT A3 SIZE)		
			ISSUE	NTS		
CLIENT		LONDON BOROUGH OF RICHMOND UPON THAMES				
PROJECT		SHEEN LANE				
DRAWING TITLE		PROPOSED NO STOPPING SIGN EXCEPT "AUTHORISED VEHICLES"				
ISSUING OFFICE	TWICKENHAM	DRAWING NUMBER	CG_SHEENLANE_VLB		REVISION	A
TELEPHONE	020 8891 1411					



  
Department  
for Transport  
Date: 02 August 2024  
Number: GT50/093/0019-2

Scale 1:3  
Dimensions (mm):  
Width: 291, Height: 247  
x-Height: 20  
Area: 0.07 m<sup>2</sup>

Colours:  
1 black on yellow

Material: BS EN 12899-1:2007  
class:

Date printed: 27-03-24

SignPlot v3.40

LB Richmond Upon Thames